





Existing Site Plan

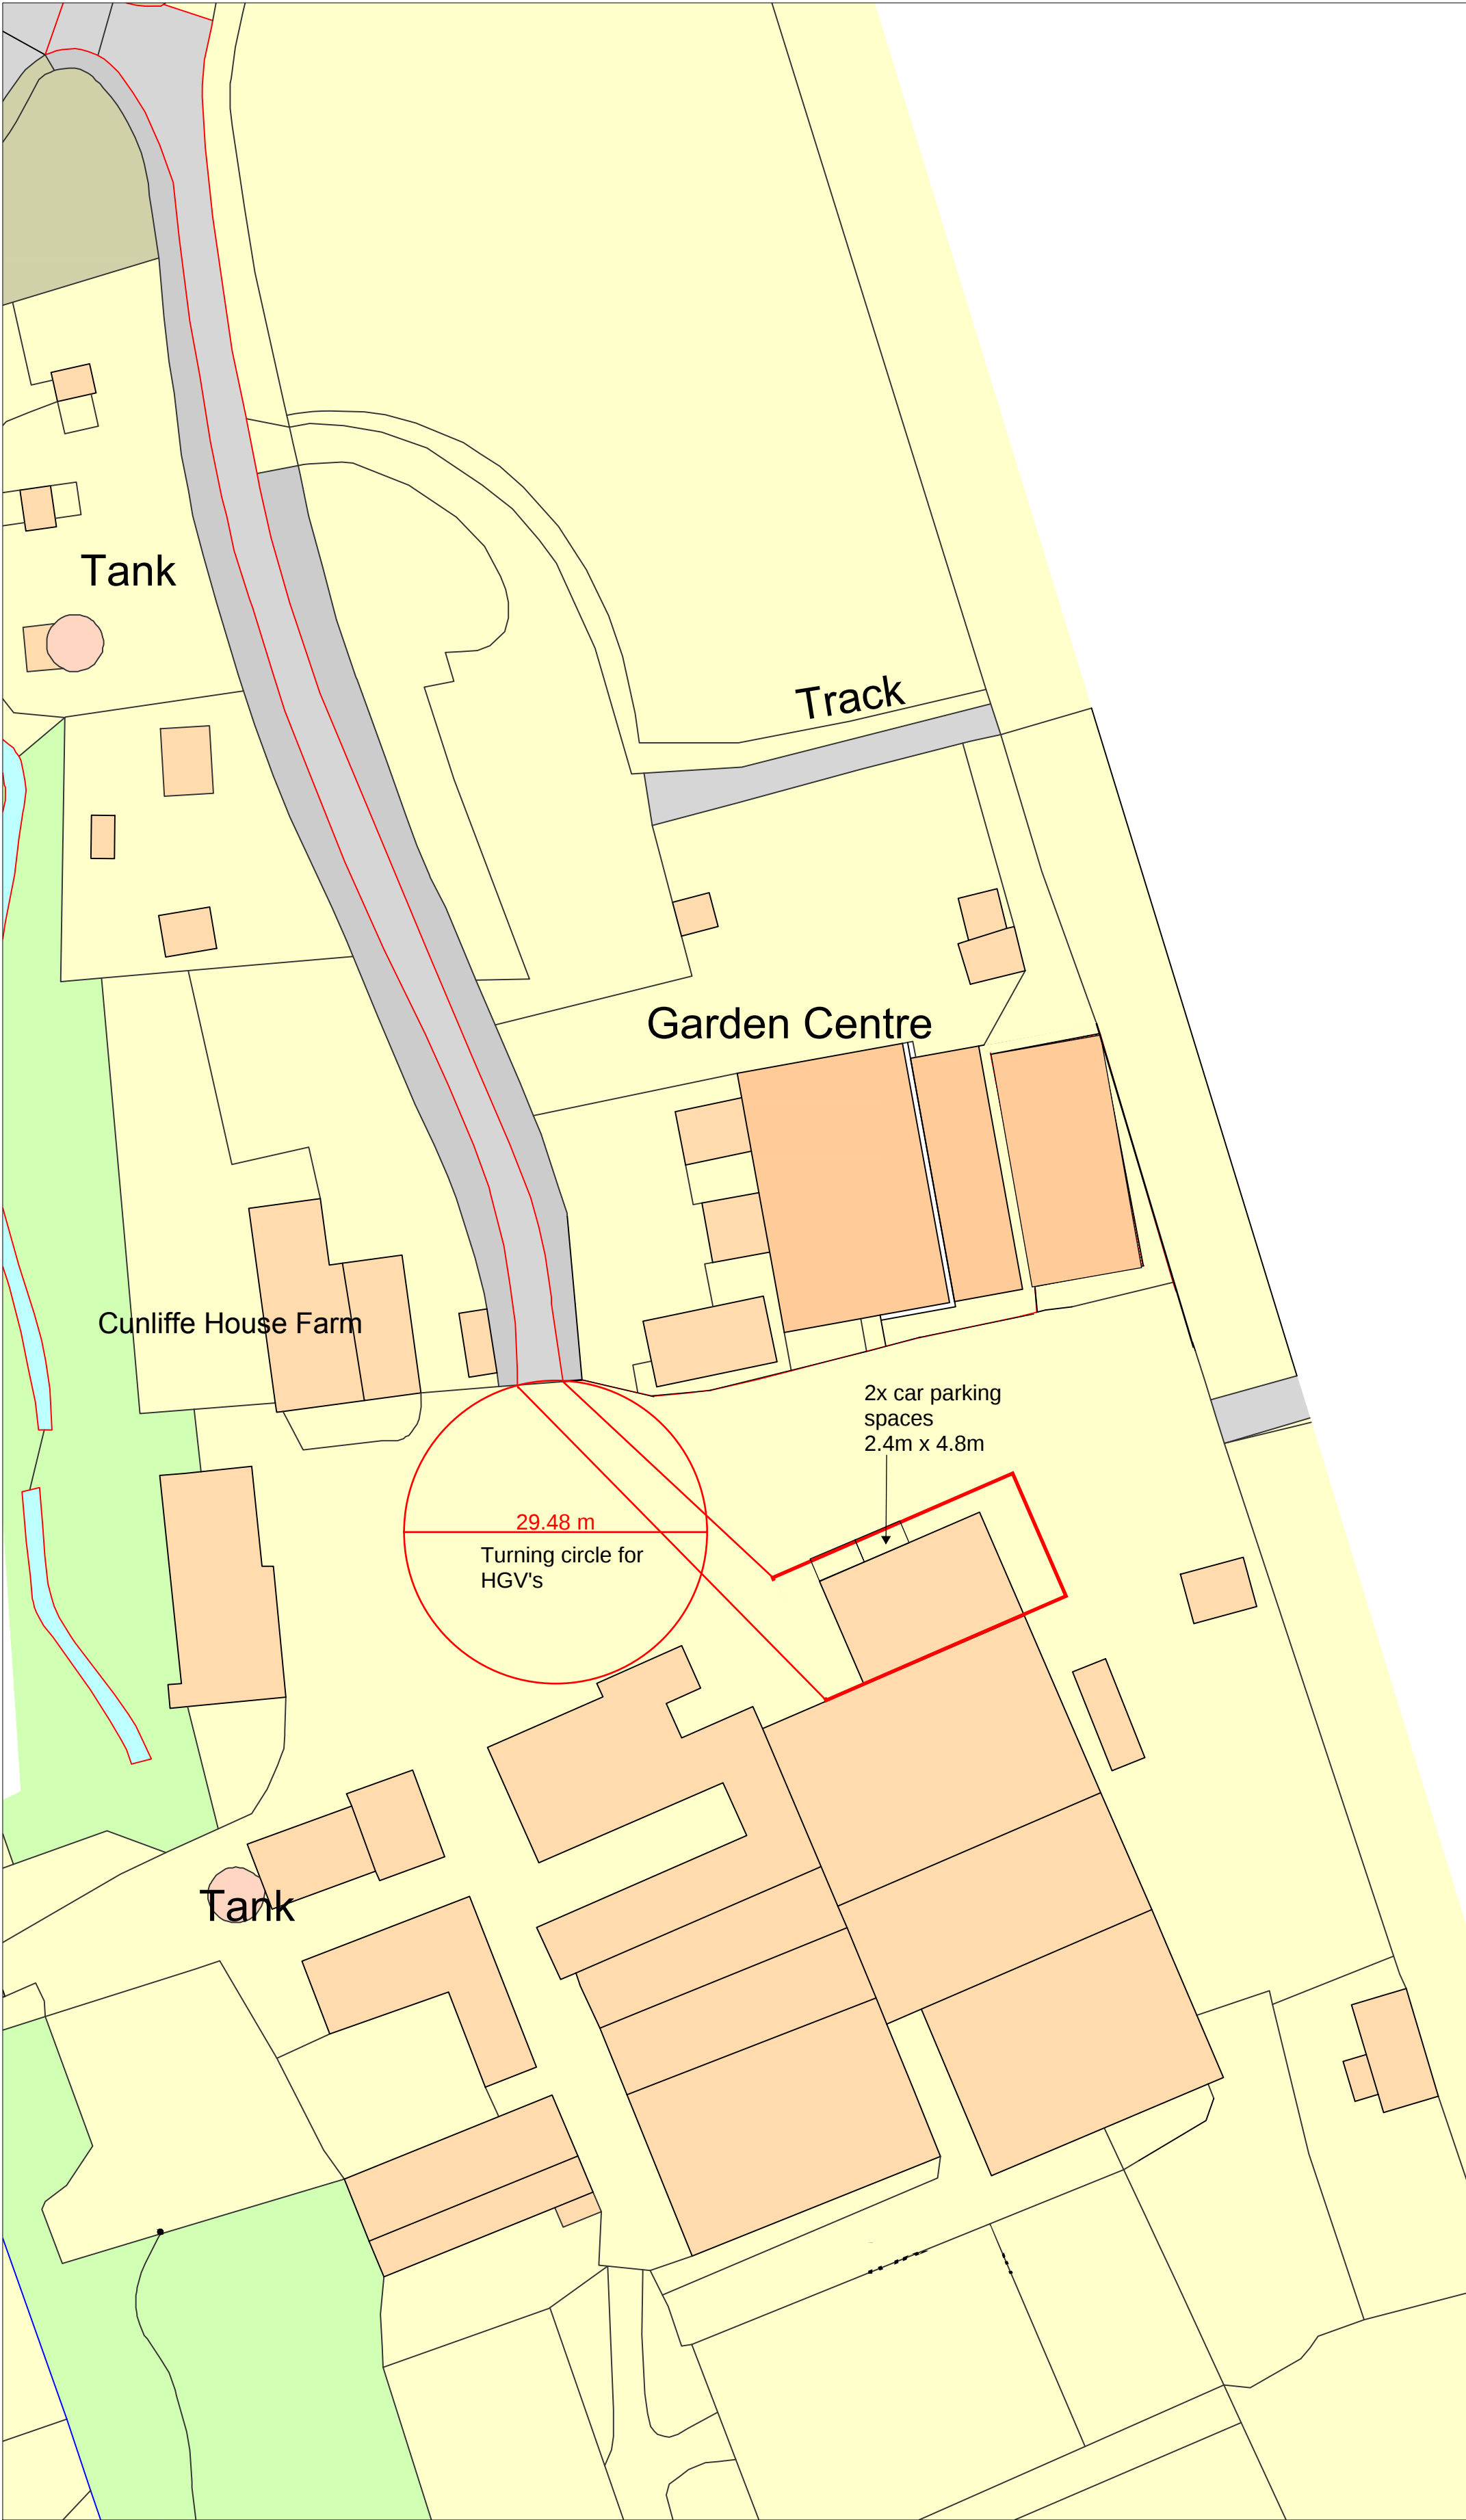

Proposed Site Plan

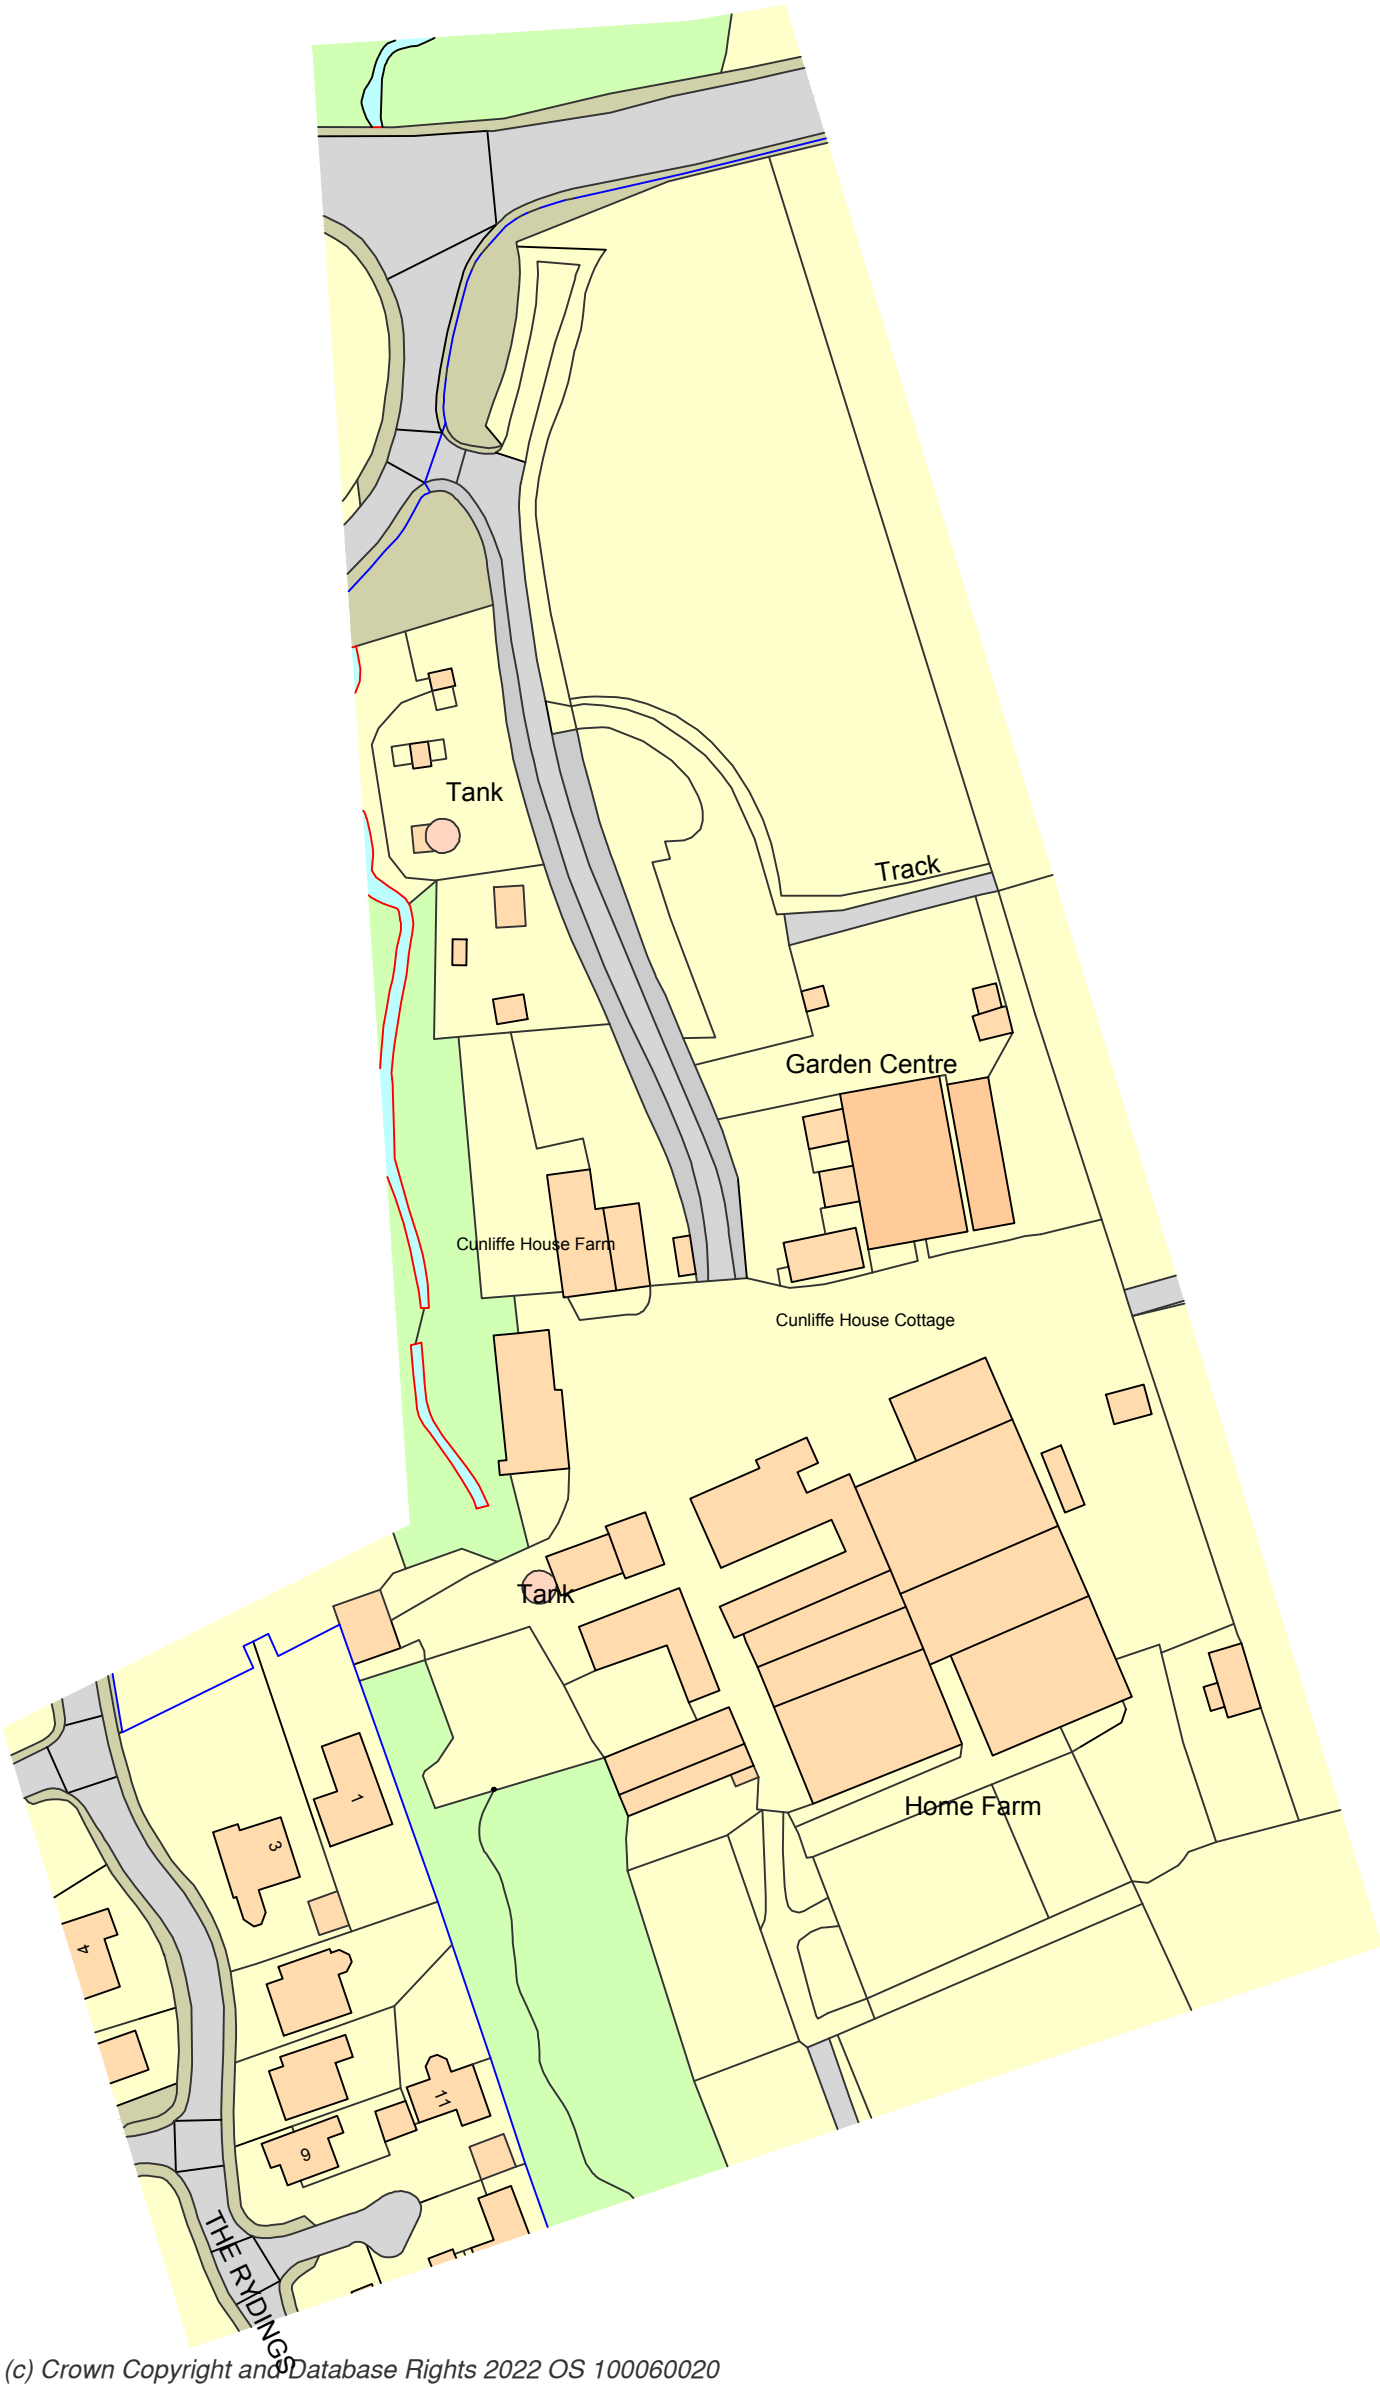

(c) Crown Copyright and Database Rights 2022 OS 100060020

Location Plan 1:1250

Class R - Change of Use		
Cunliffe House Farm Longsight Road Langho		
CLIENT:	Mrs C Barker	
DATE:		
SCALE:	1:500 & 1:1250 @ A1	
DWG No:		
L.A:		
AMENDMENTS:		DATE: 16/02/2024