



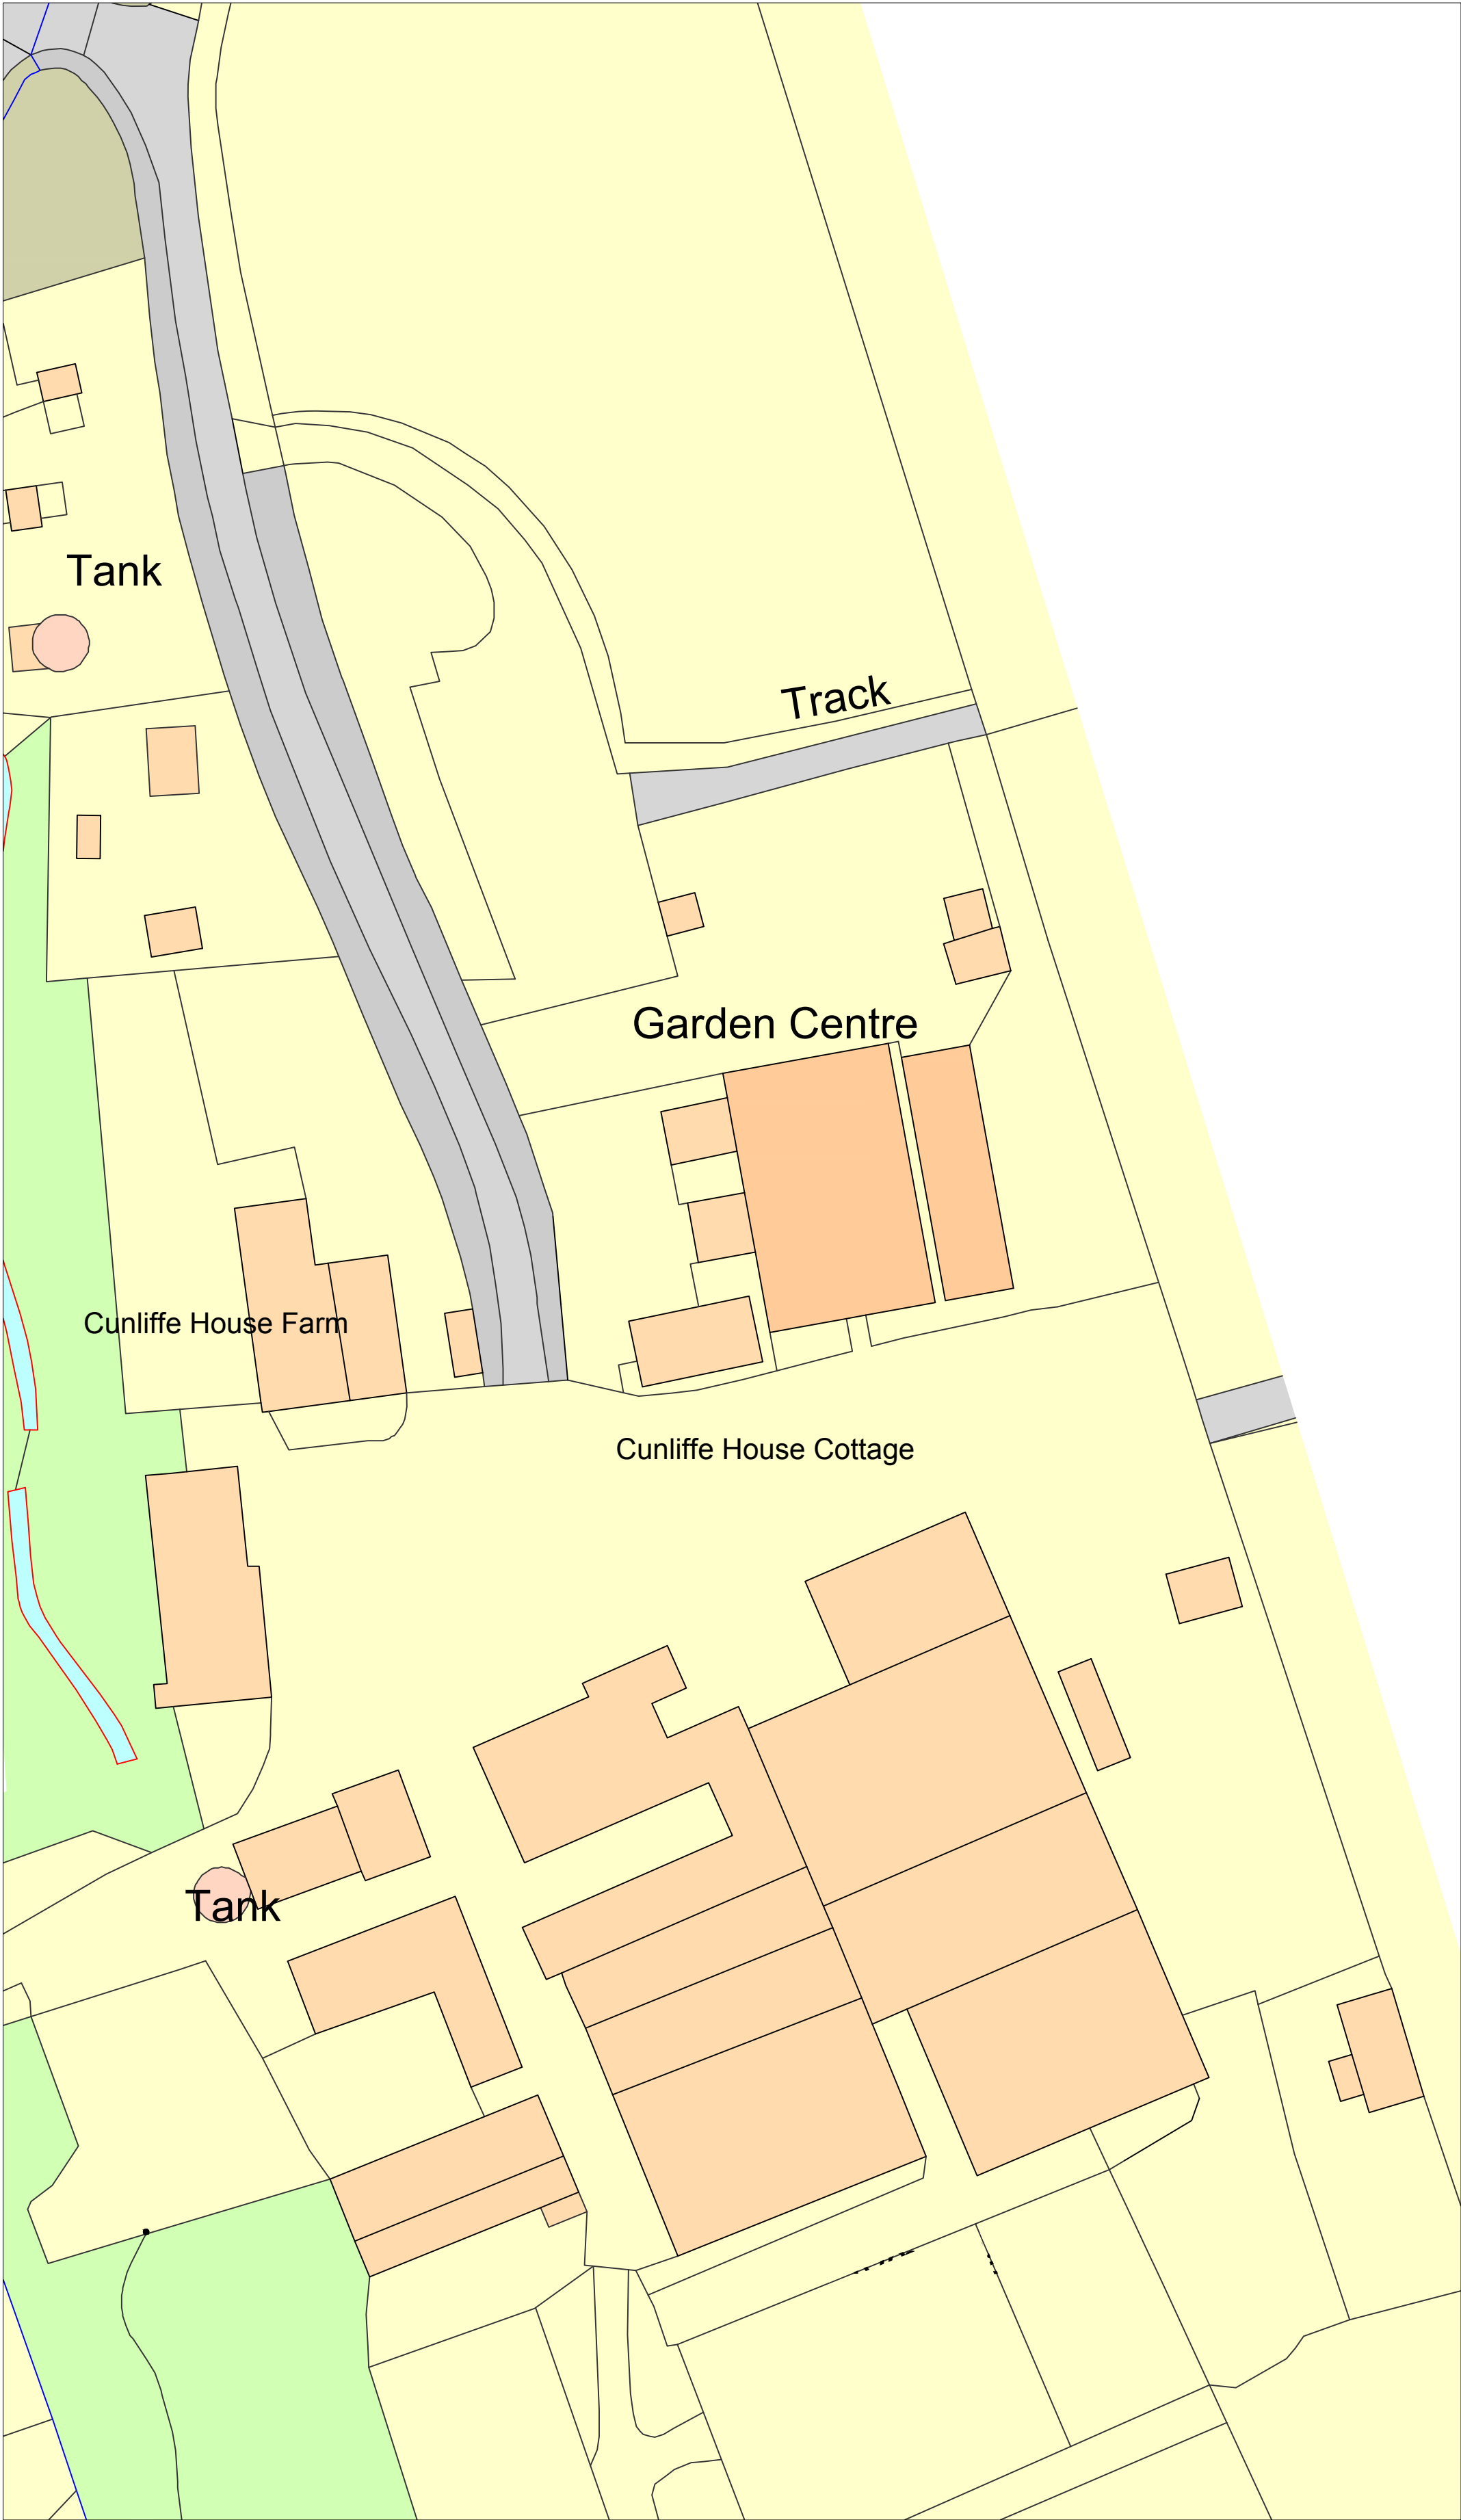

Existing Site Plan



Proposed Site Plan

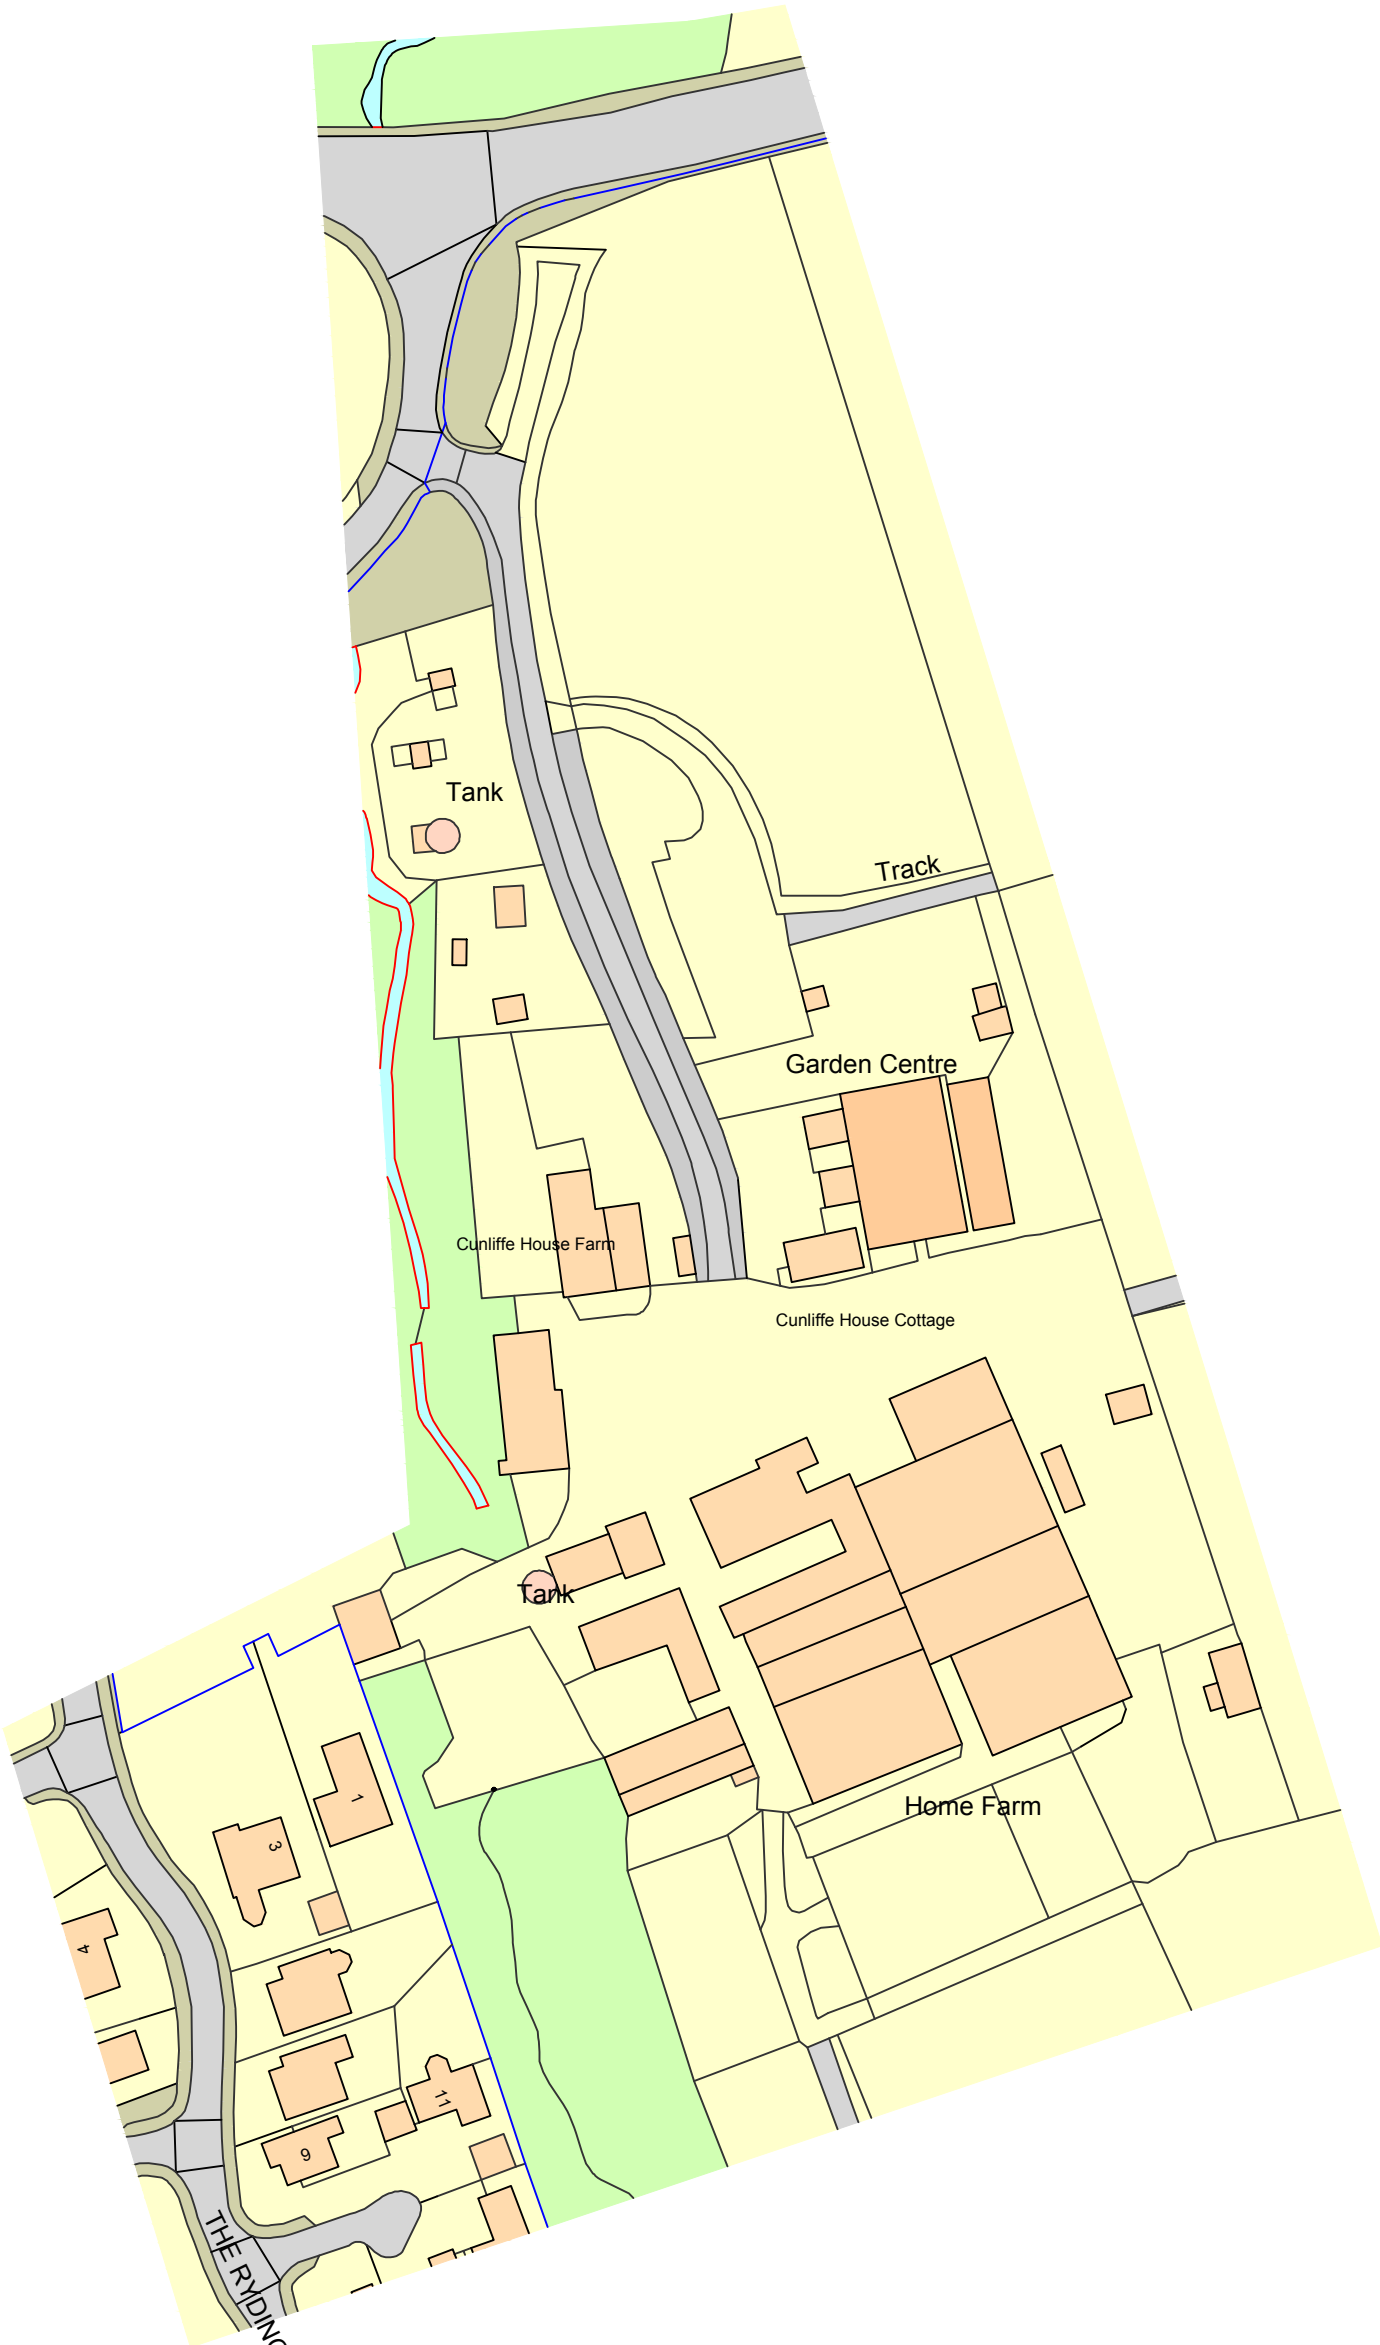

(c) Crown Copyright and Database Rights 2022 OS 100060020

Location Plan 1:1250

Class R - Change of Use	
Cunliffe House Farm Longsight Road Langho	
CLIENT:	Mrs C Barker
DATE:	
SCALE:	1:500 & 1:1250 @ A1
DWG No:	
L.A:	
AMENDMENTS:	DATE: 16/02/2024