




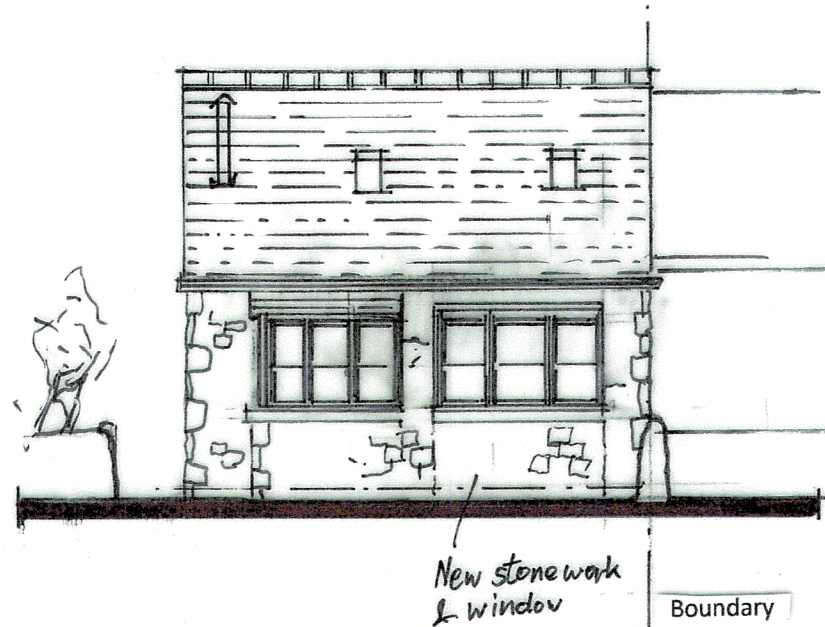


Front Elevation E

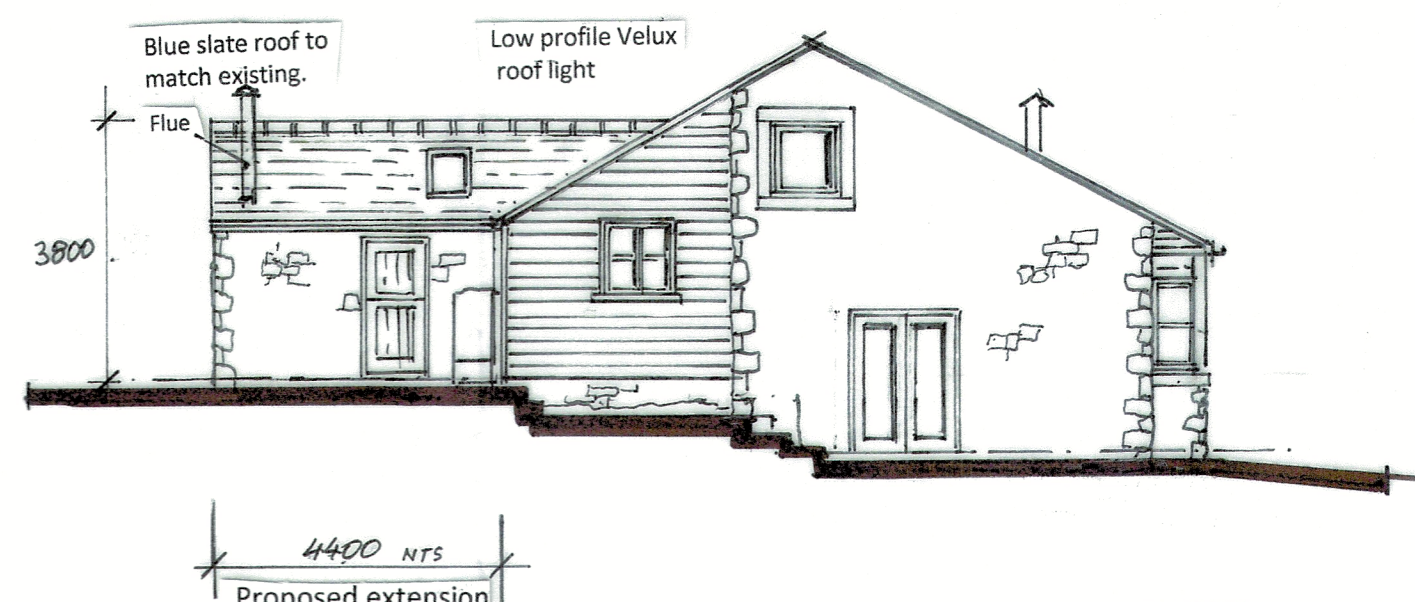



Side Elevation S

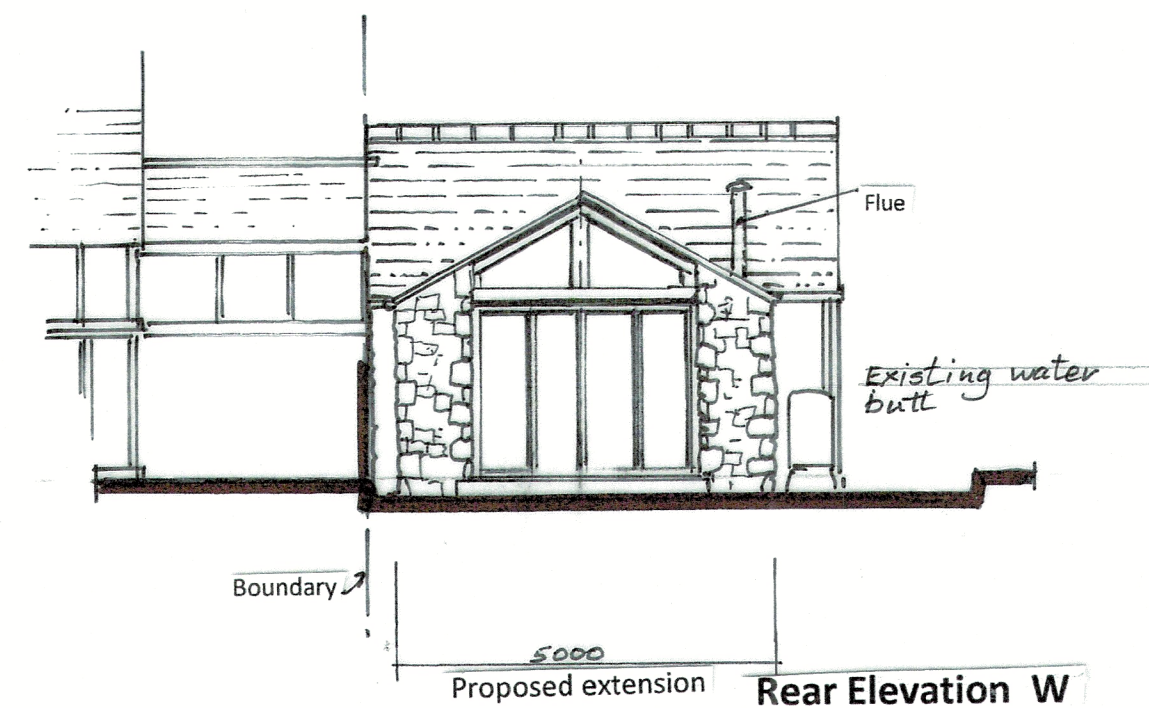


Rear Elevation W

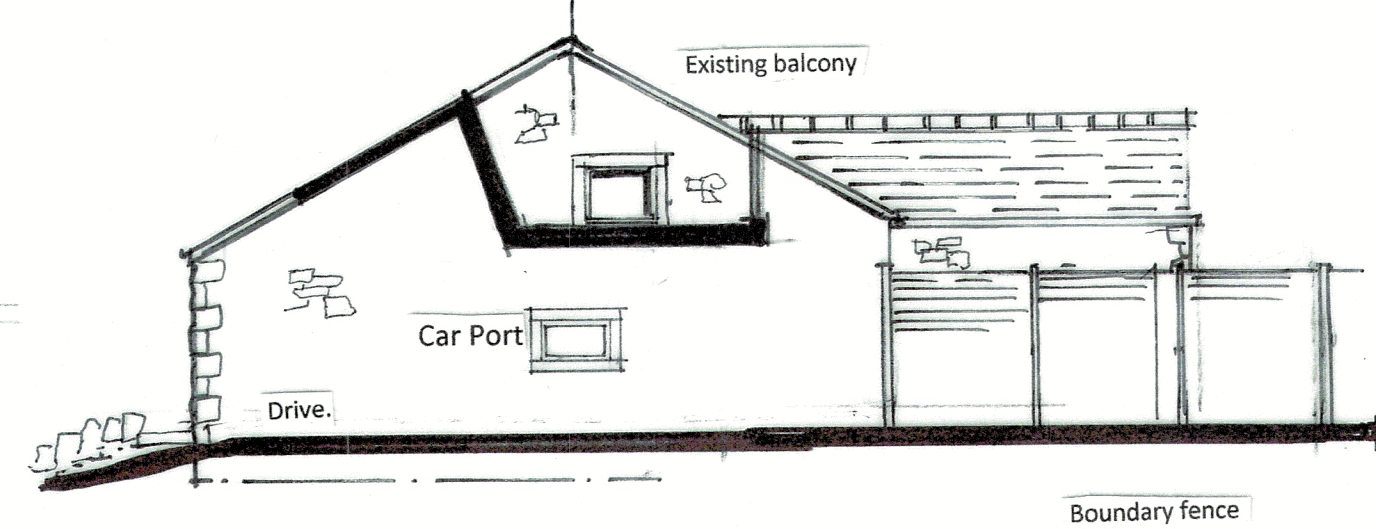


Side Elevation N

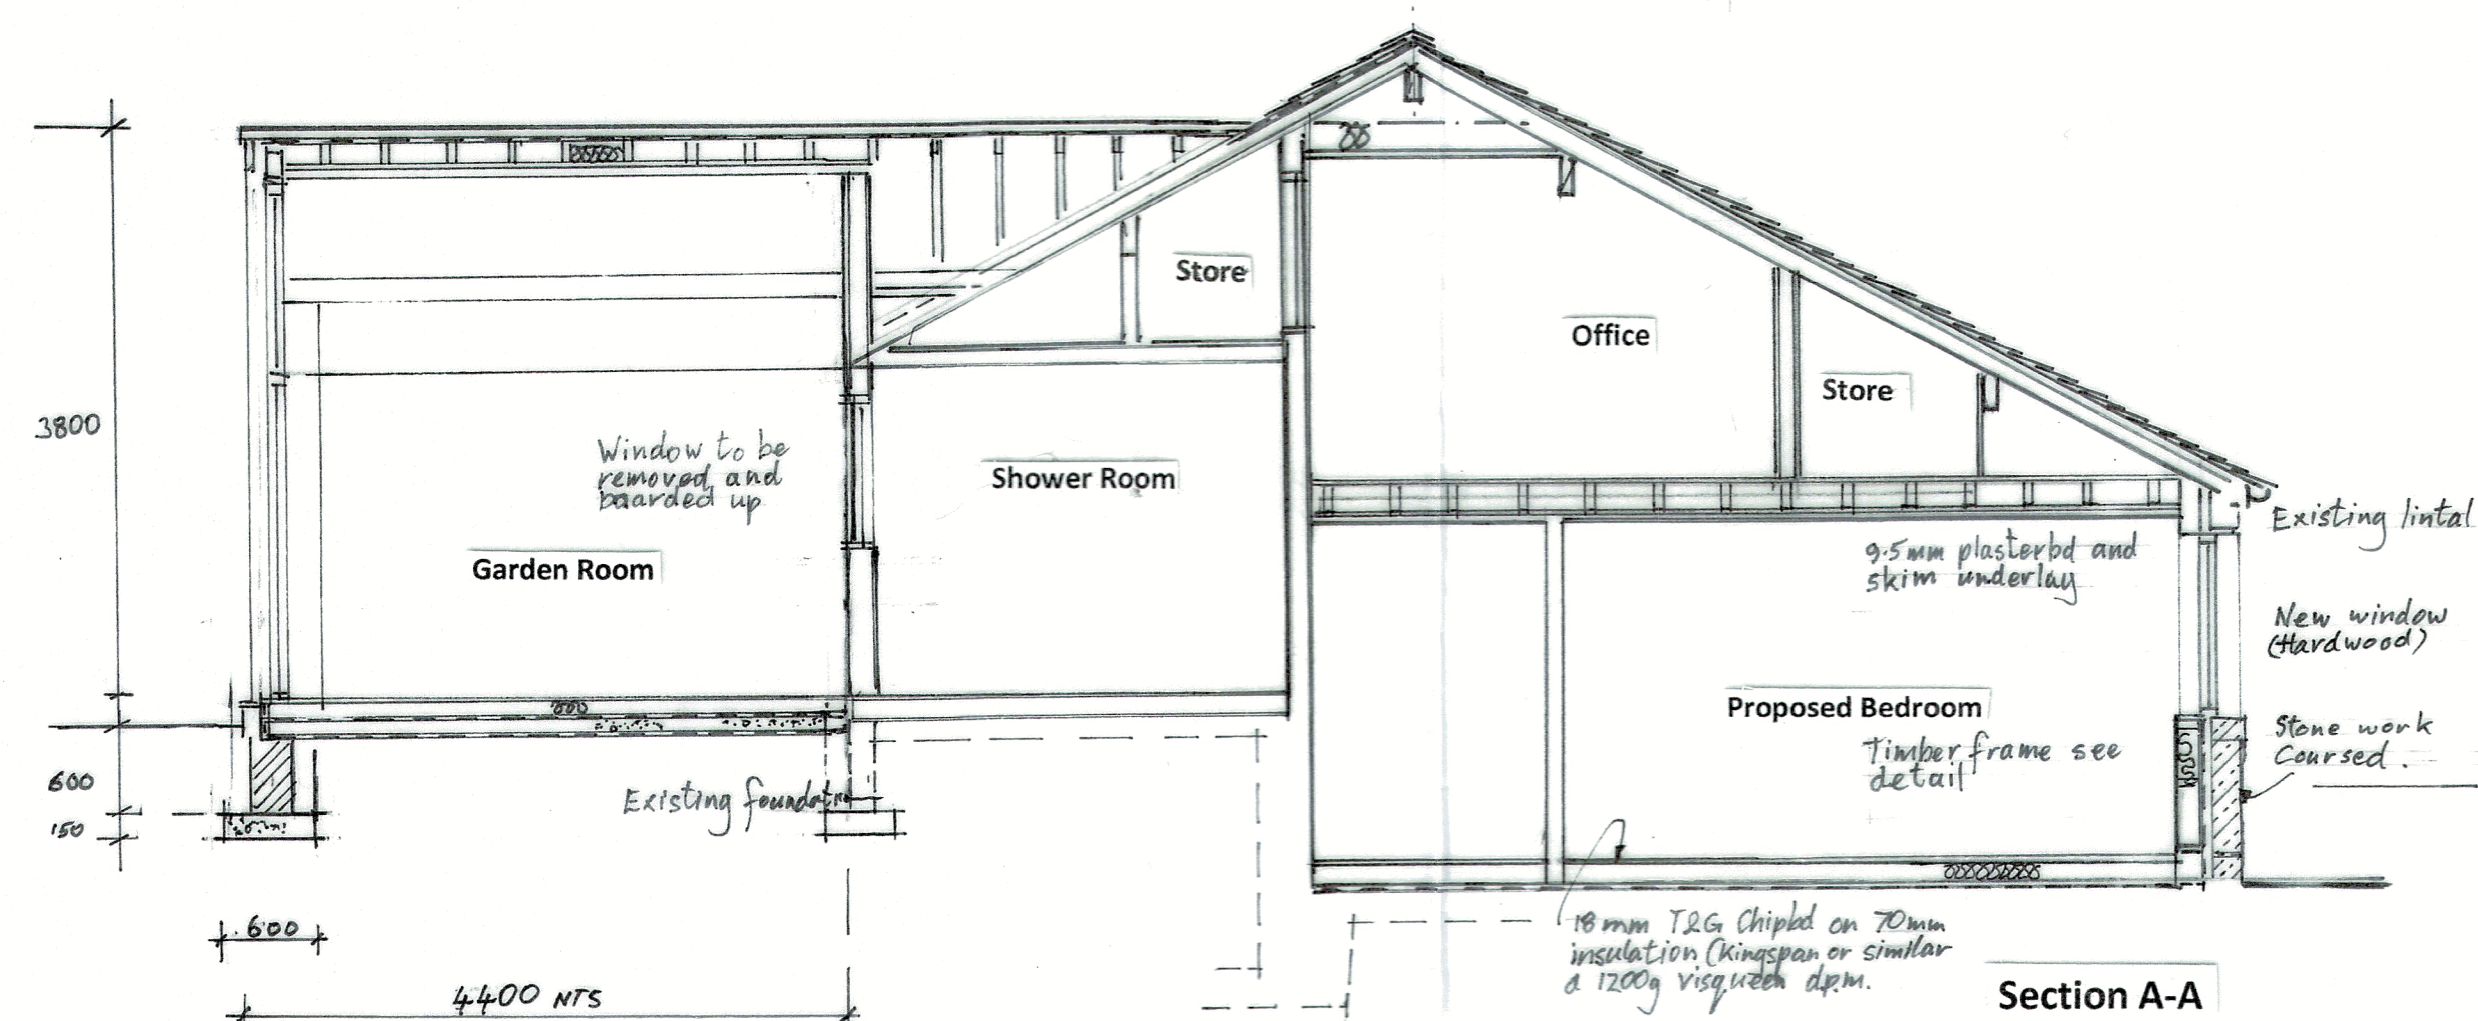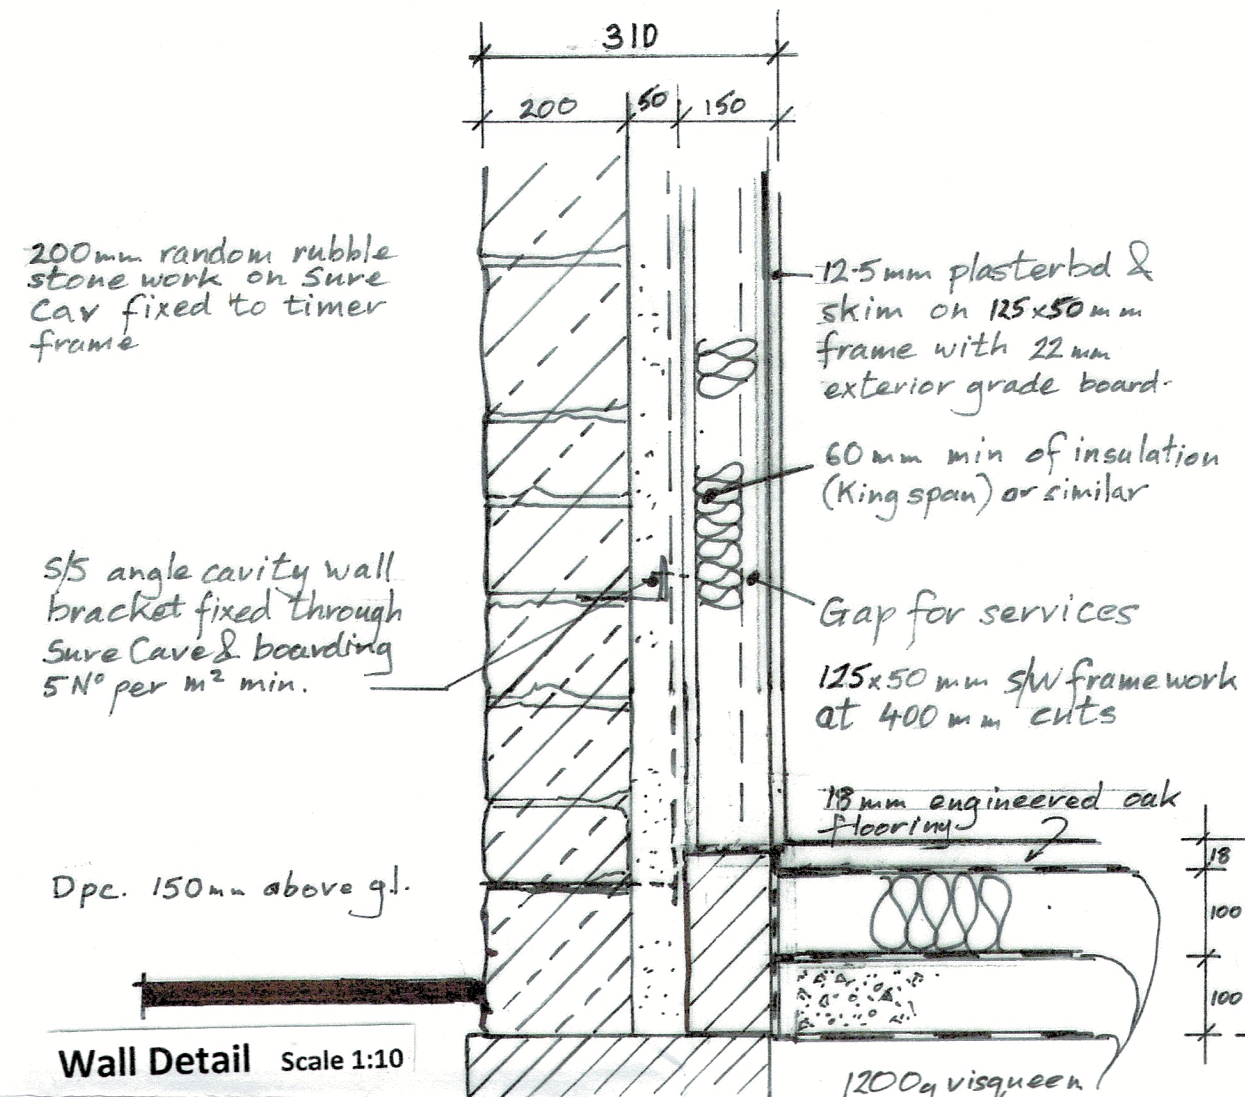

Section A-A

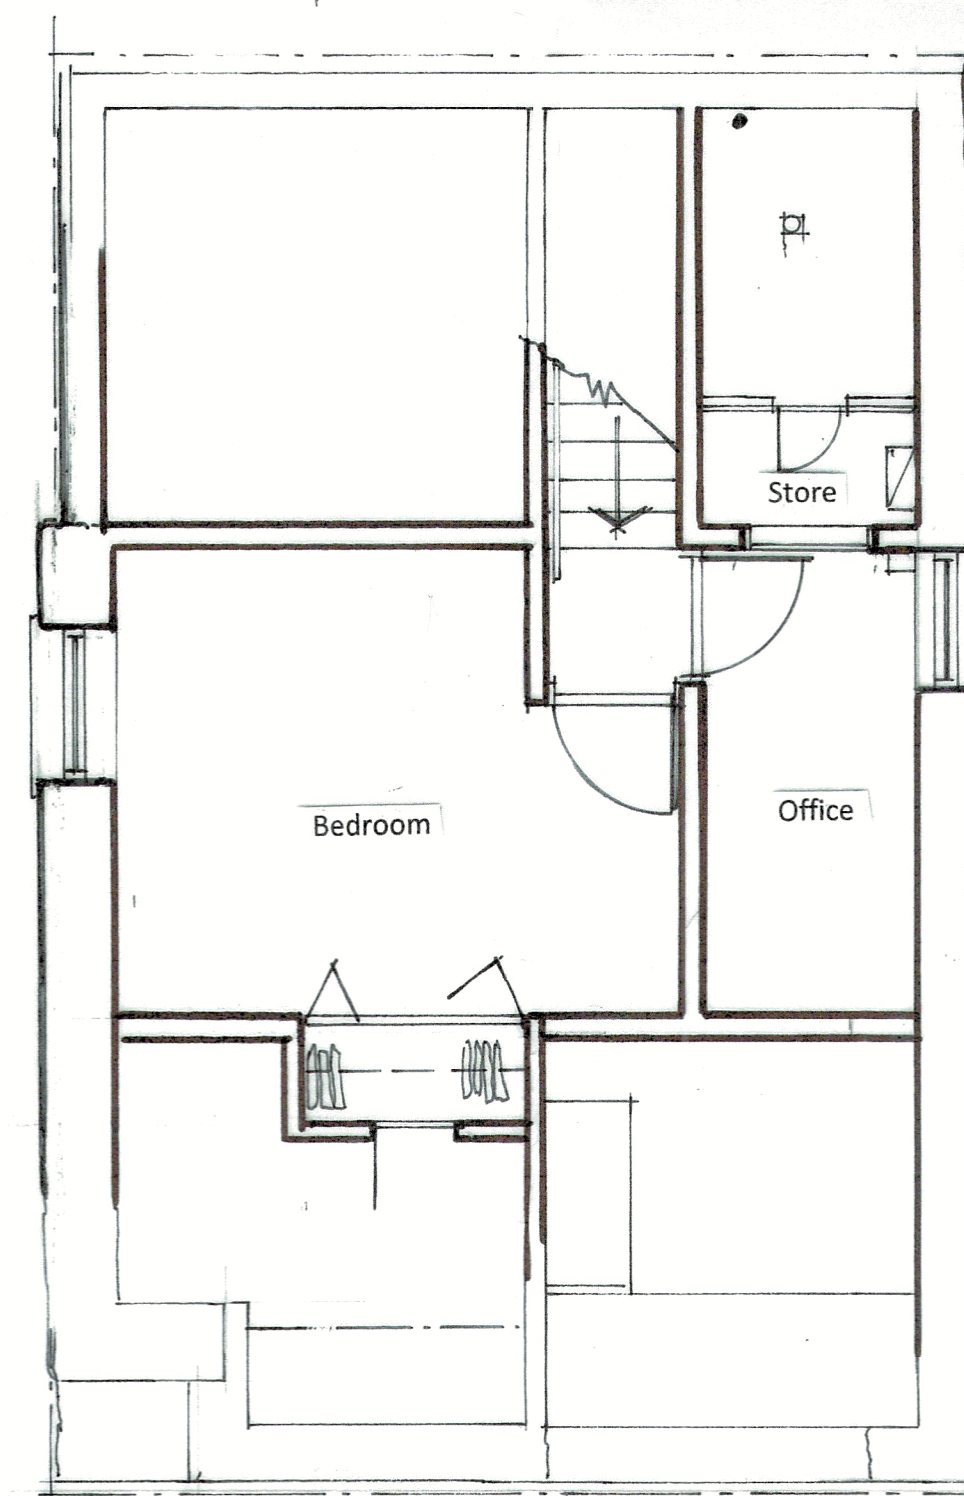

First Floor Plan

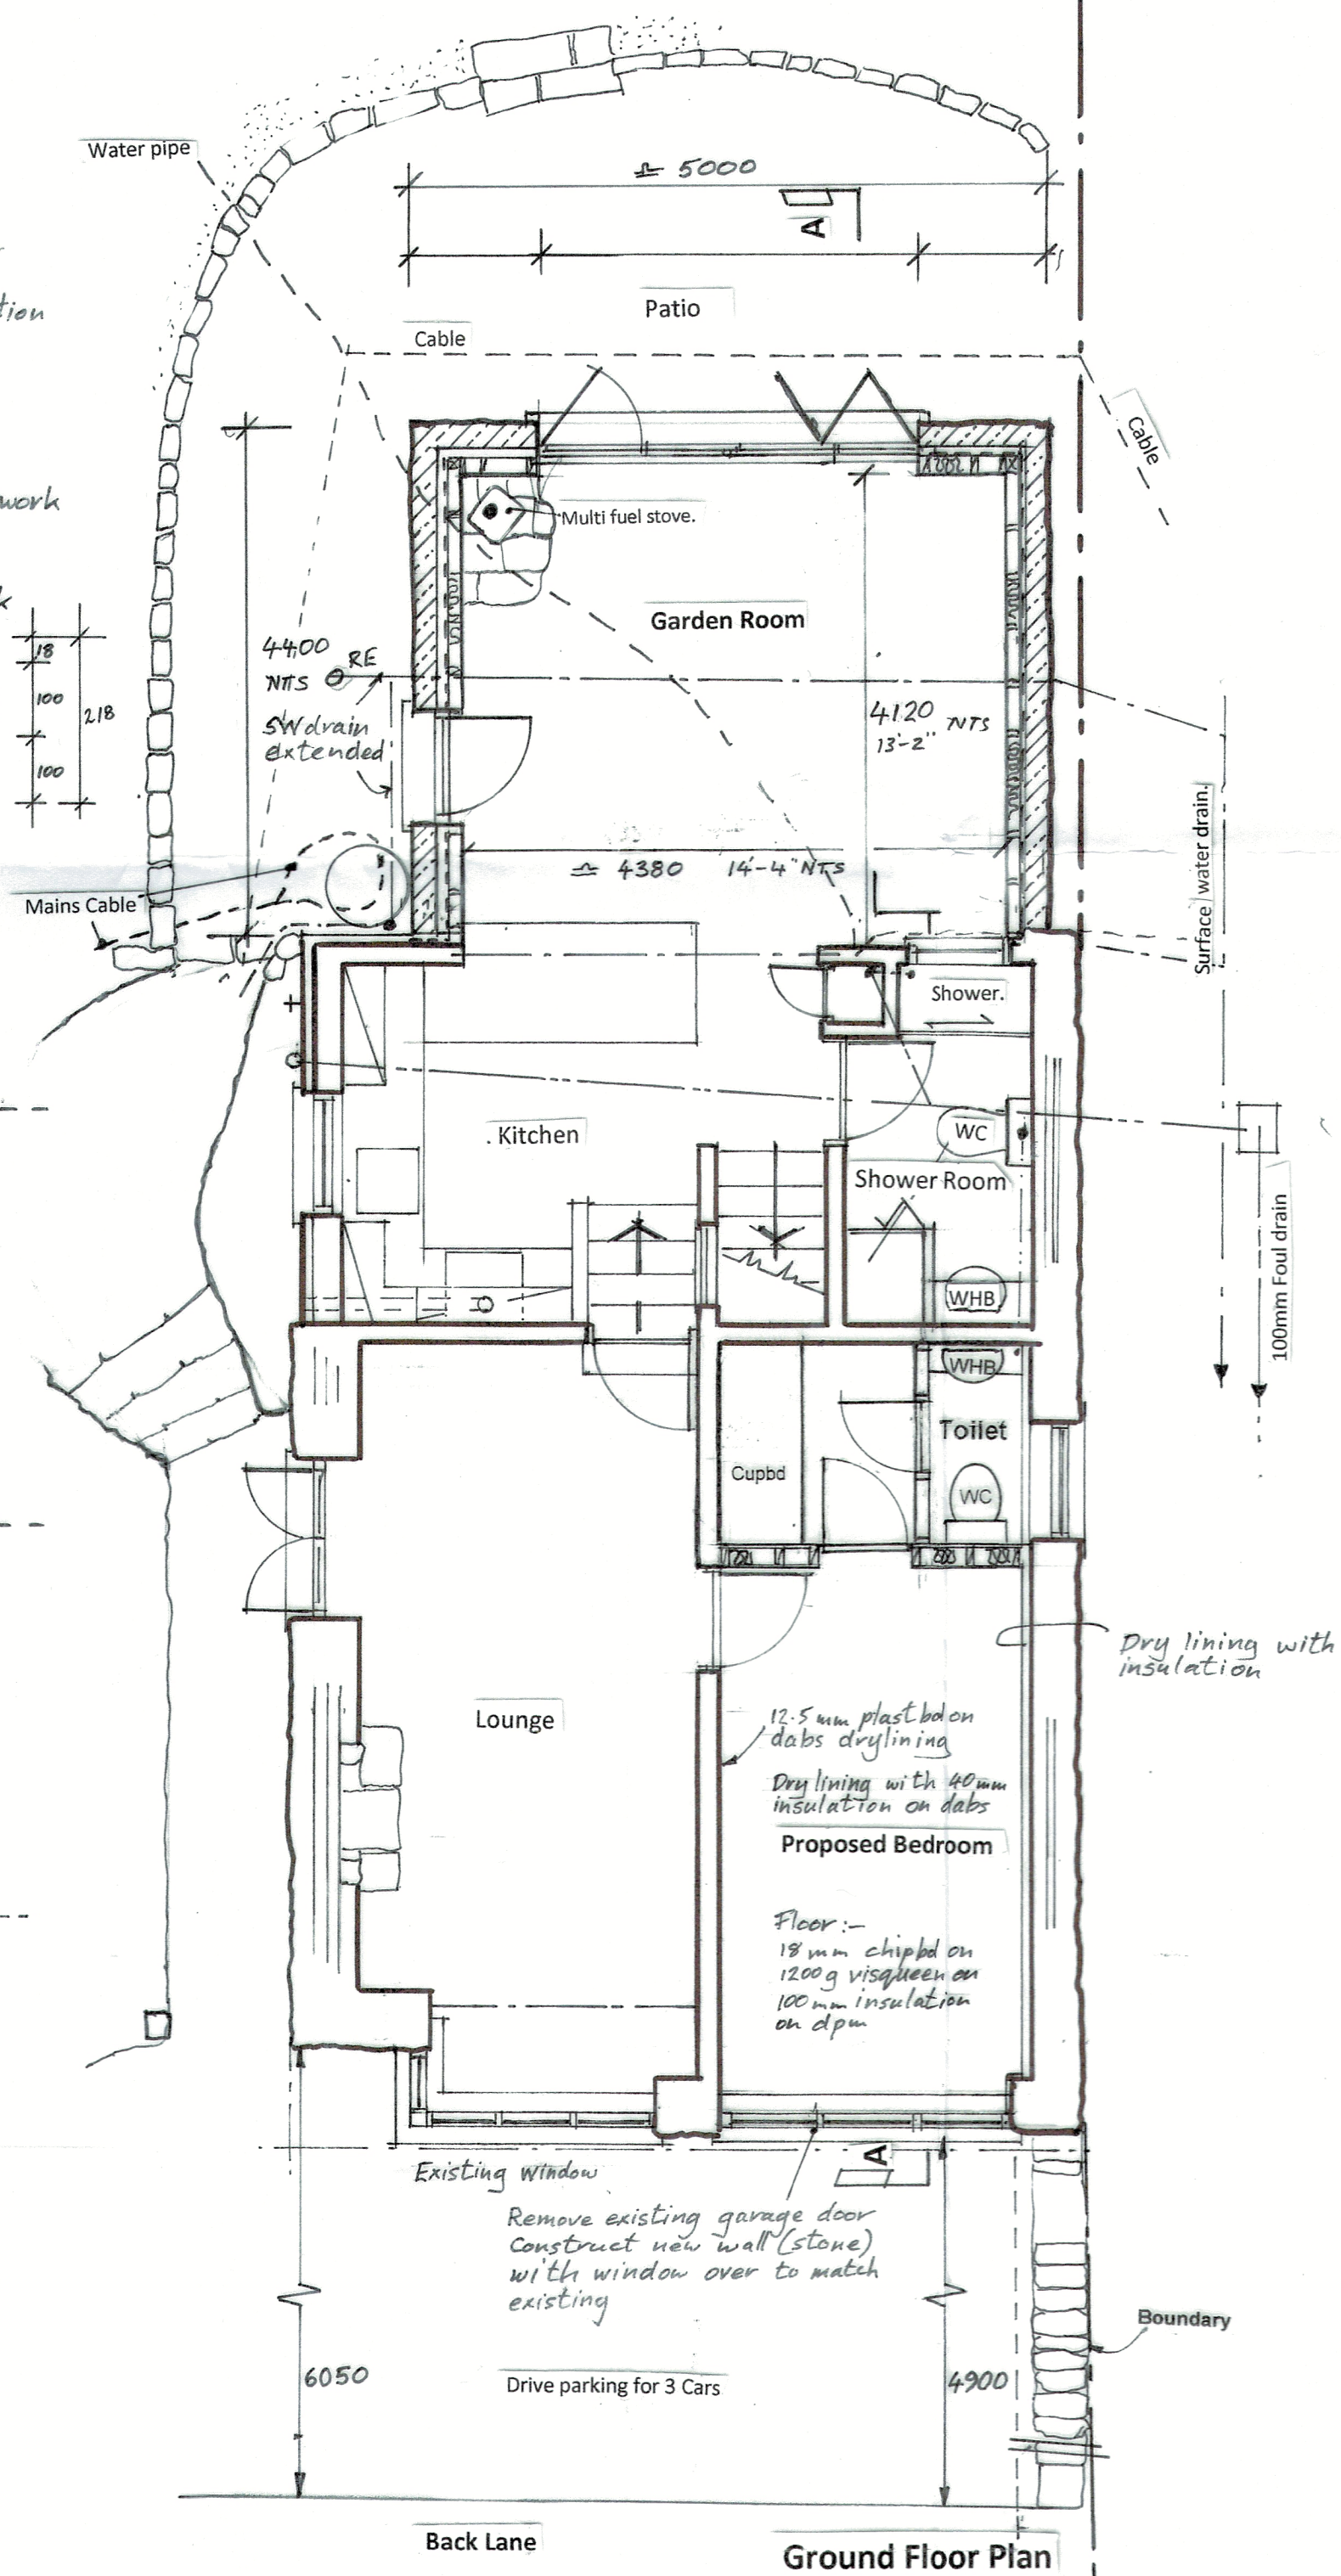

Ground Floor Plan

320240132P

A Drawing uparaded 4.4m 19/2/24

project	Proposed extension and modifications to Valley Cottage, Back Lane, Grindleton,		
client	Jeff Marshall		
title	Scheme Drawing	drg. no.	JTM/30A
scale	1:100 1:50	drn.	STB
		date	19/2/24