

NOTES:

No.	Description	Date

CLIENT: Fortis Hospitality Solutions
The Black Bull
Old Langho Road
Old Langho
Blackburn
BB6 8AW

PROJECT: PROPOSED CHANGE OF
USE OF EXISTING ROOMS
TO 3 BEDROOMS ABOVE
THE BLACK BULL AND
CREATION OF A CAR PARK

SHEET: EXISTING SITE PLAN

Project number PHA/886

Date 14/02/2024


Drawn by LW

Checked by PH

A1.1

Scale 1 : 200

Sheet size A1

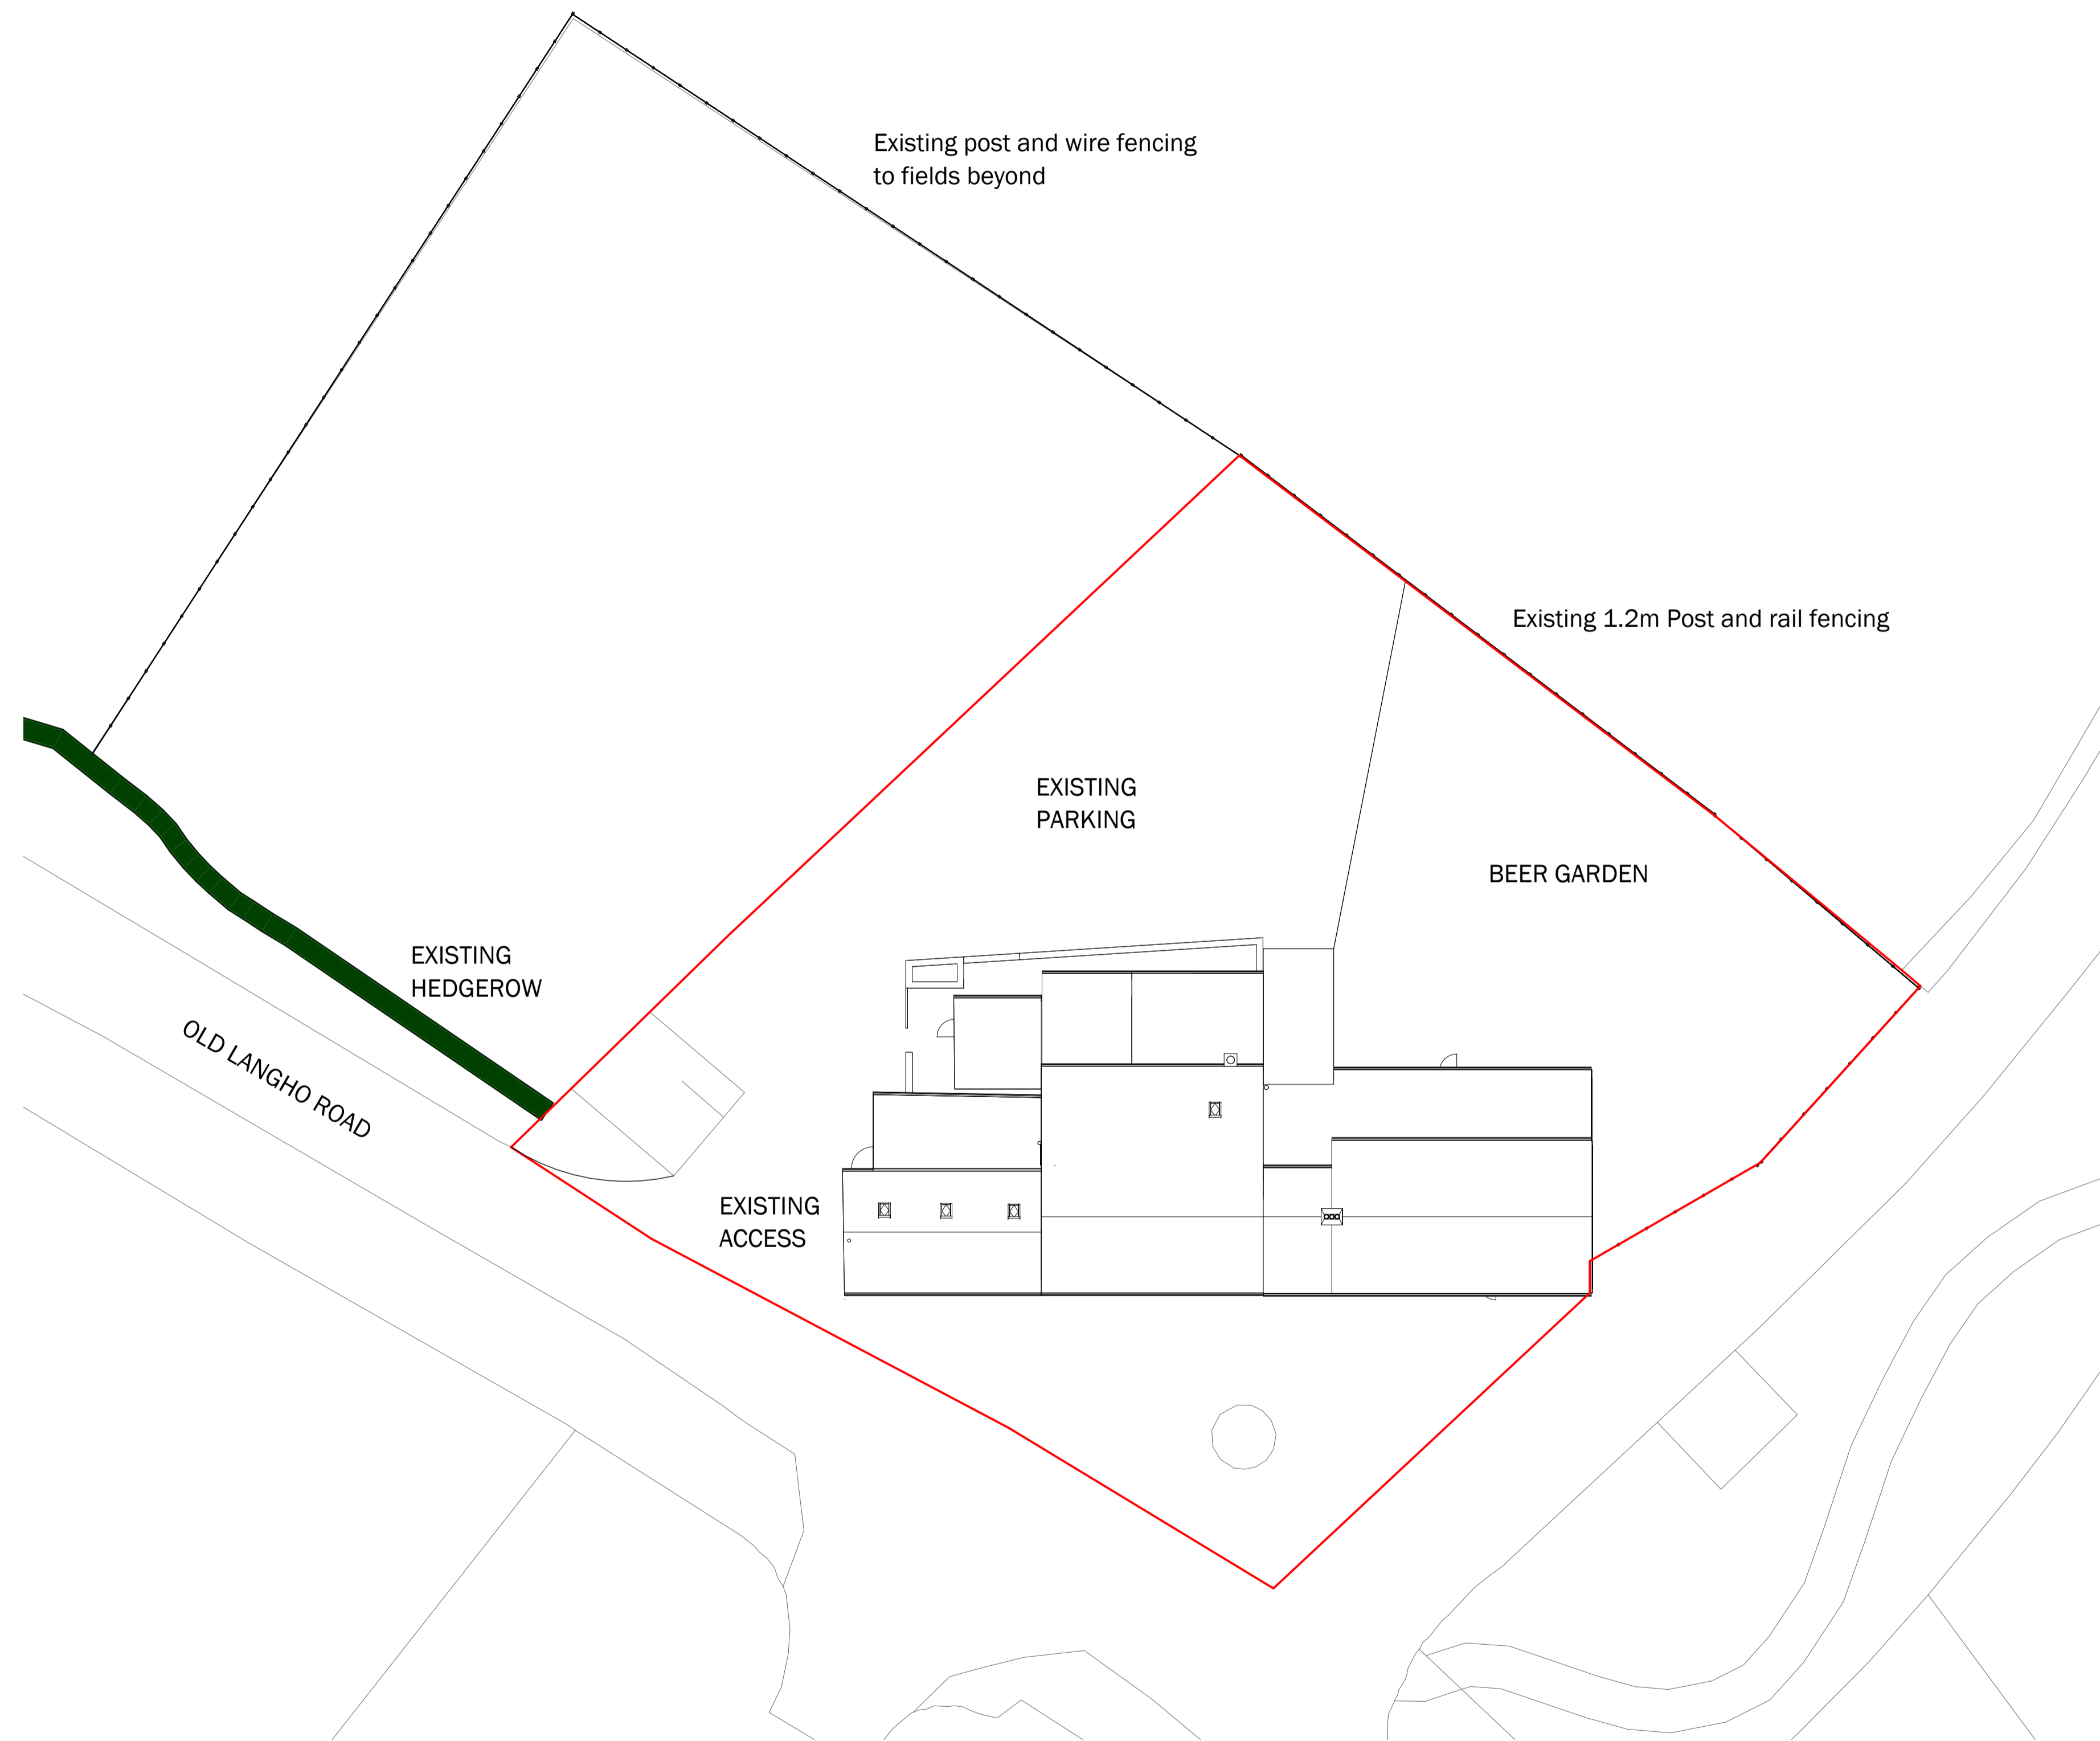

1 EXISTING SITE PLAN
1 : 200

