

NOTES:

No.	Description	Date

CLIENT: Fortis Hospitality Solutions  
The Black Bull  
Old Langho Road  
Old Langho  
Blackburn  
BB6 8AW

PROJECT: PROPOSED CHANGE OF  
USE OF EXISTING ROOMS  
TO 3 BEDROOMS ABOVE  
THE BLACK BULL AND  
CREATION OF A CAR PARK

SHEET: PROPOSED SITE PLAN

Project number PHA/886

Date 14/02/2024


Drawn by LW

Checked by PH

A1.2

Scale 1 : 200

Sheet size A1

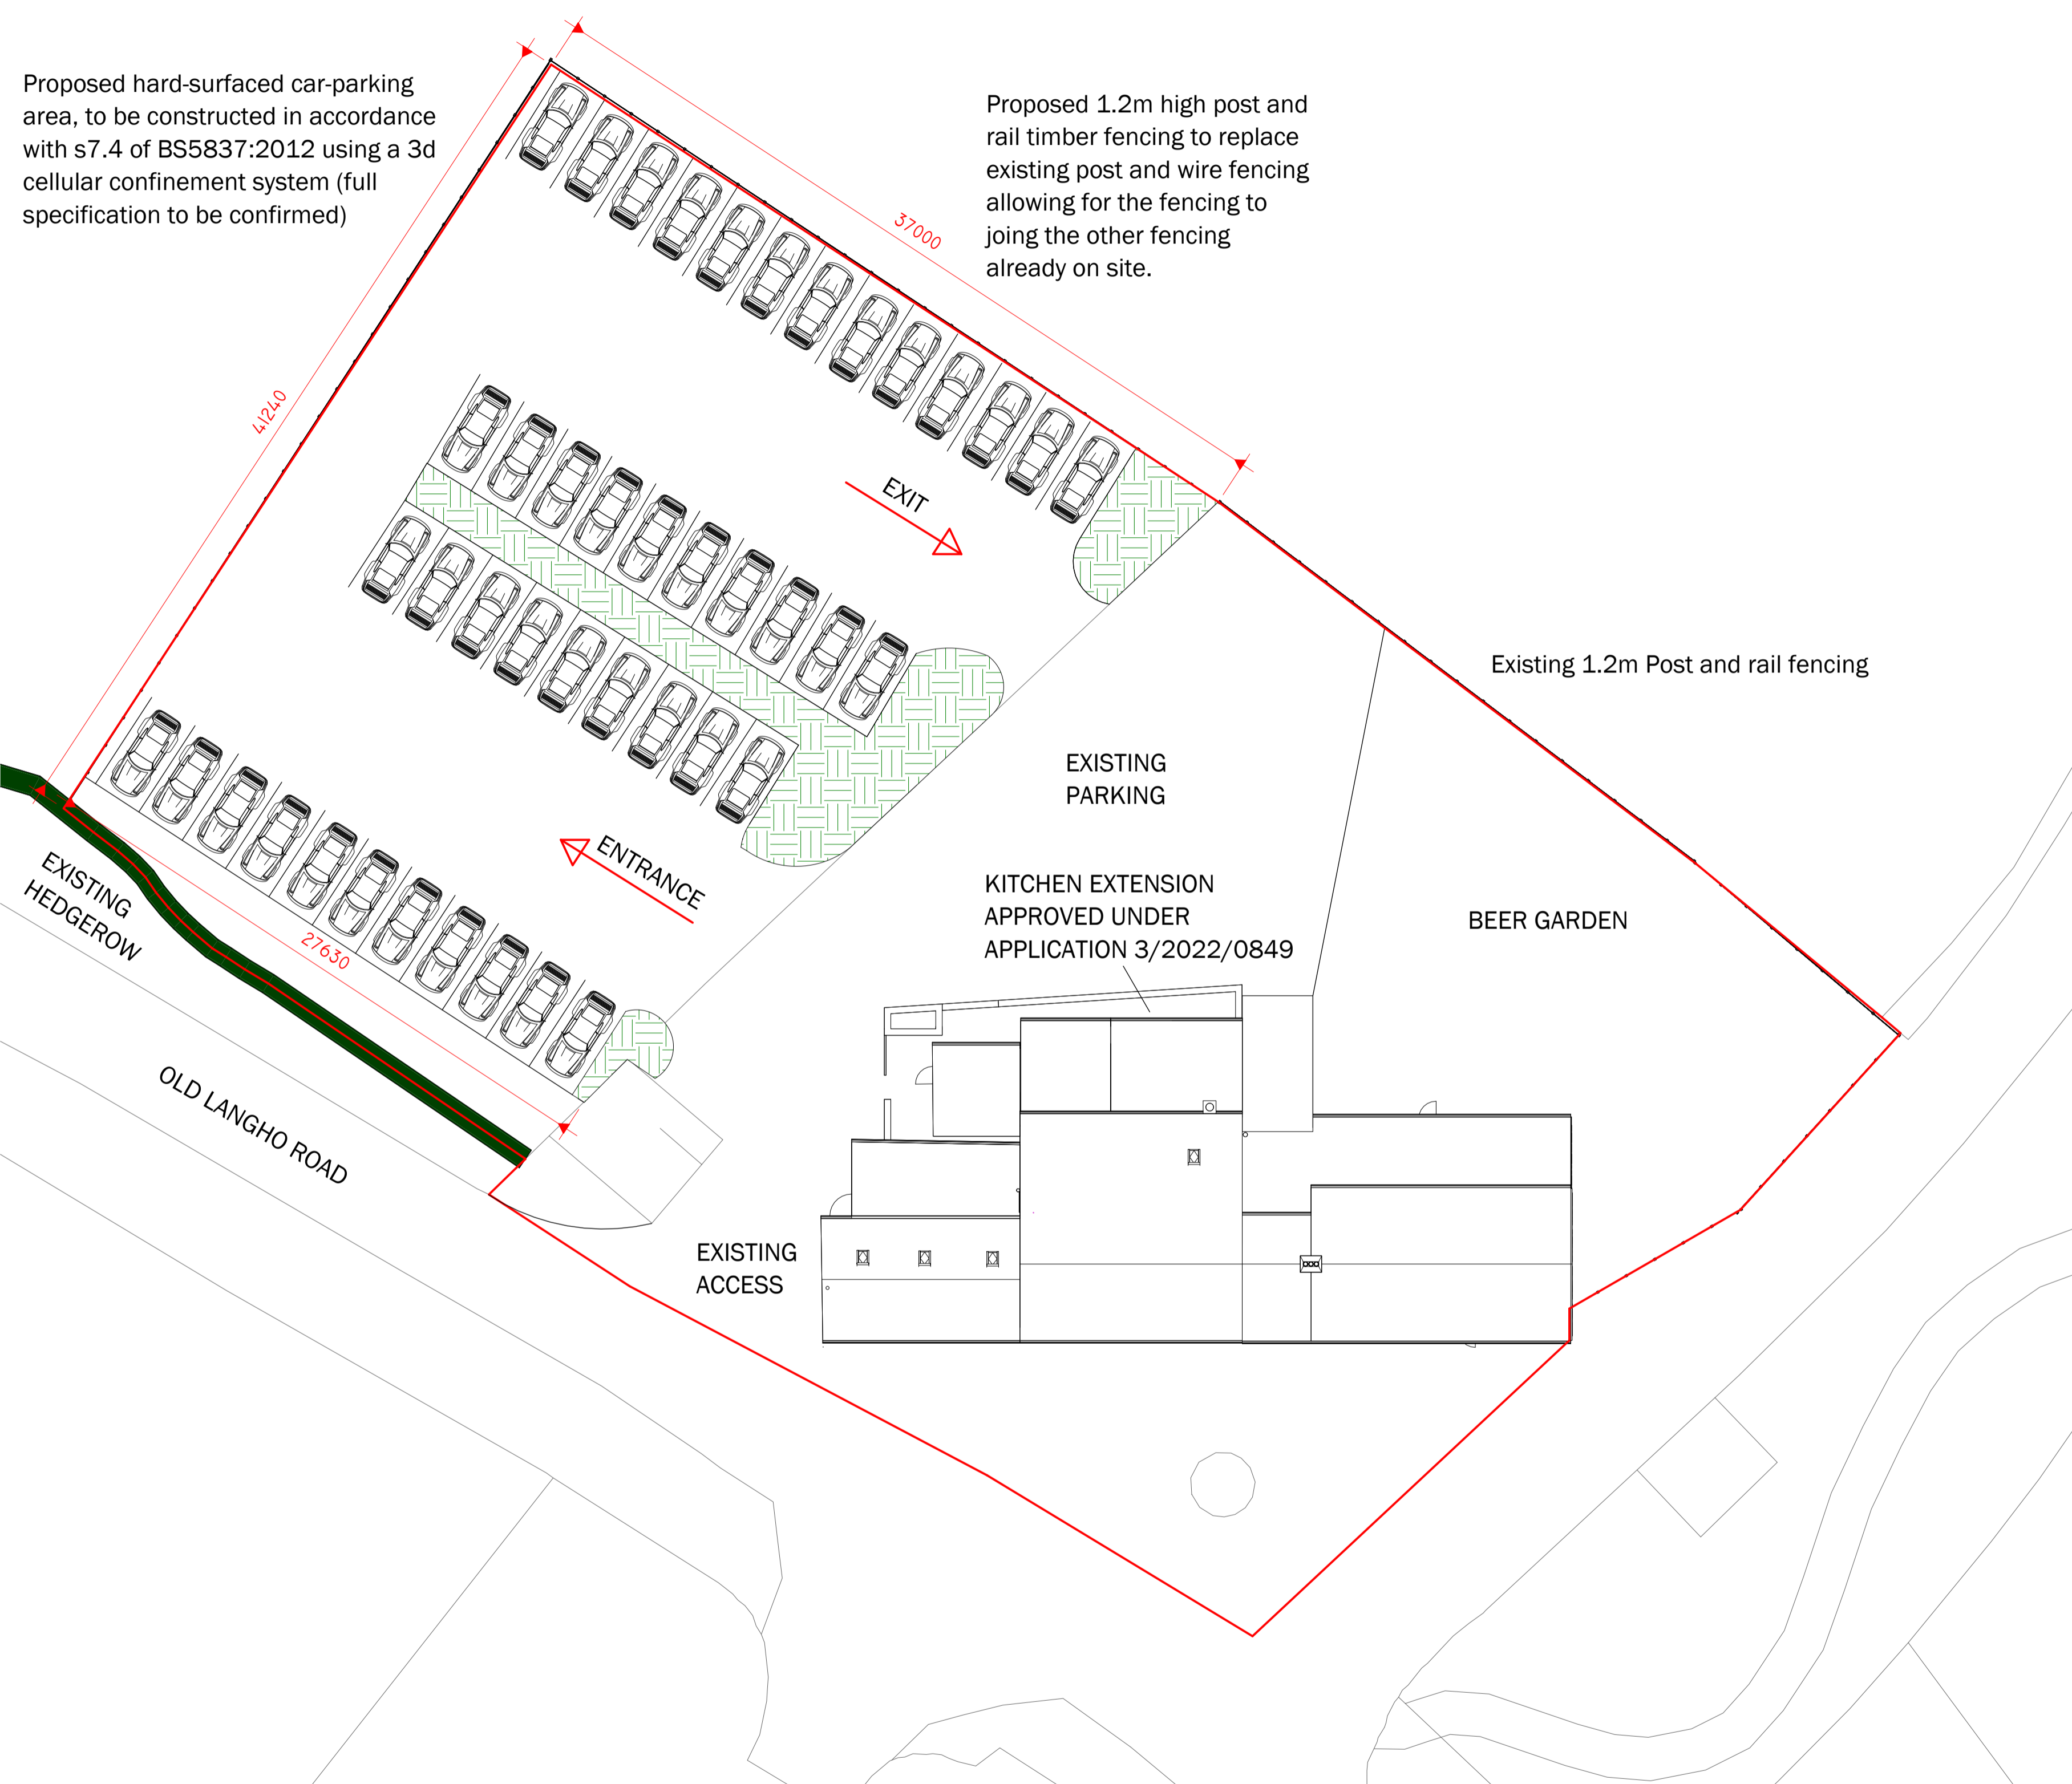

1 PROPOSED SITE PLAN  
1 : 200

