




rev	date	description
A:	17/10/23	original issue
I:	07/12/23	new stone faced masonry wall construction to front elevation, chimney removed, quoins removed, windows amended elevations updated to suit setting out changes and bifolds door amendments
J:	07/12/23	new stone faced masonry wall construction to front elevation, chimney removed, quoins removed, windows amended elevations updated to suit setting out changes and bifolds door amendments
K:	09/02/24	elevations updated to door D 101 change and confirmation of roof covering

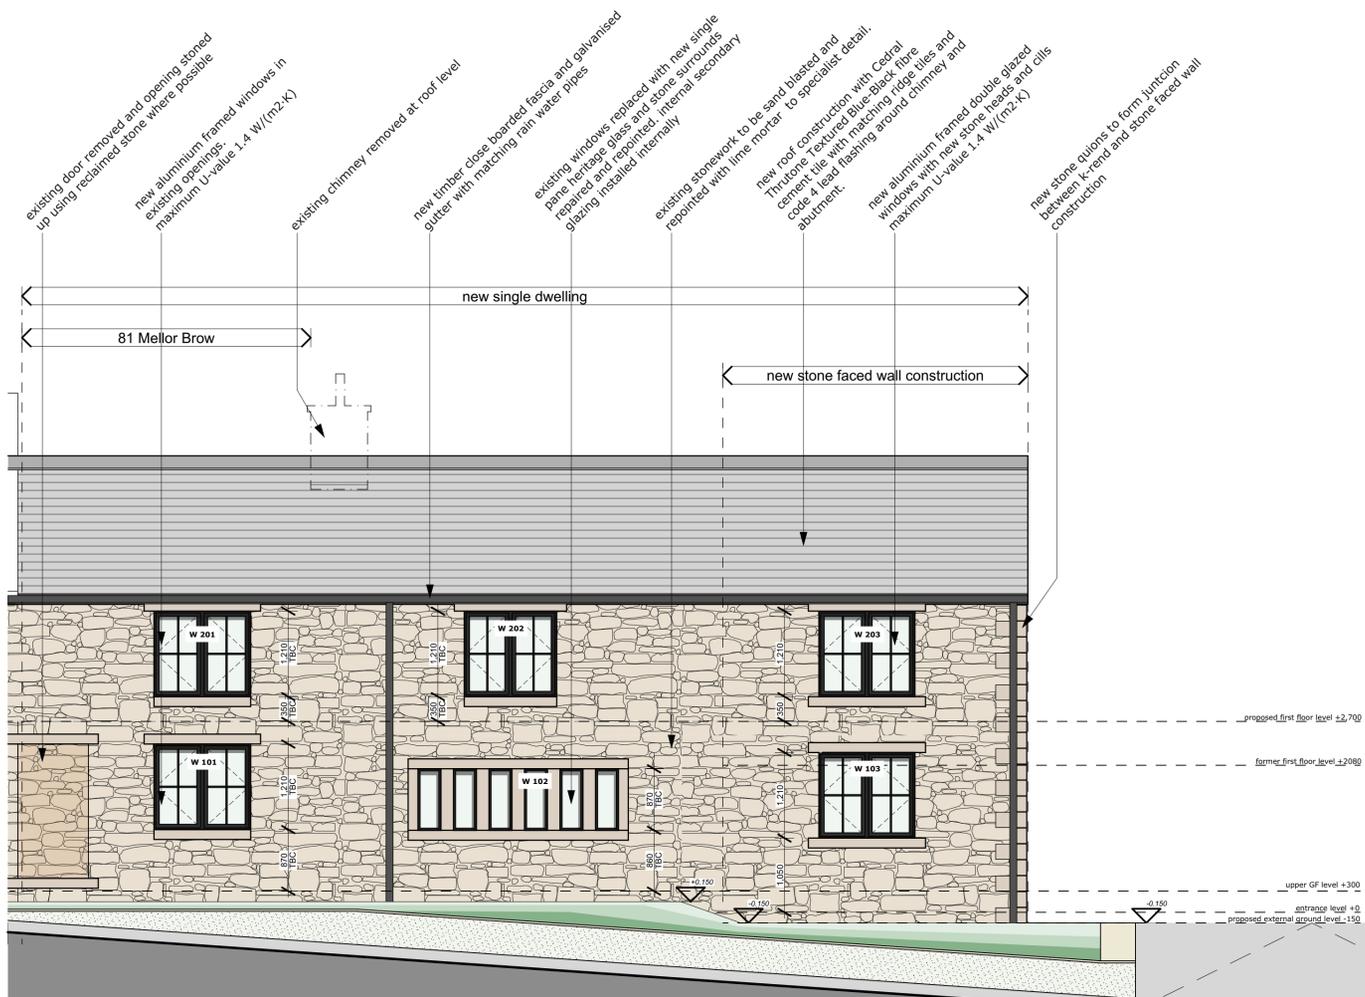


north elevation

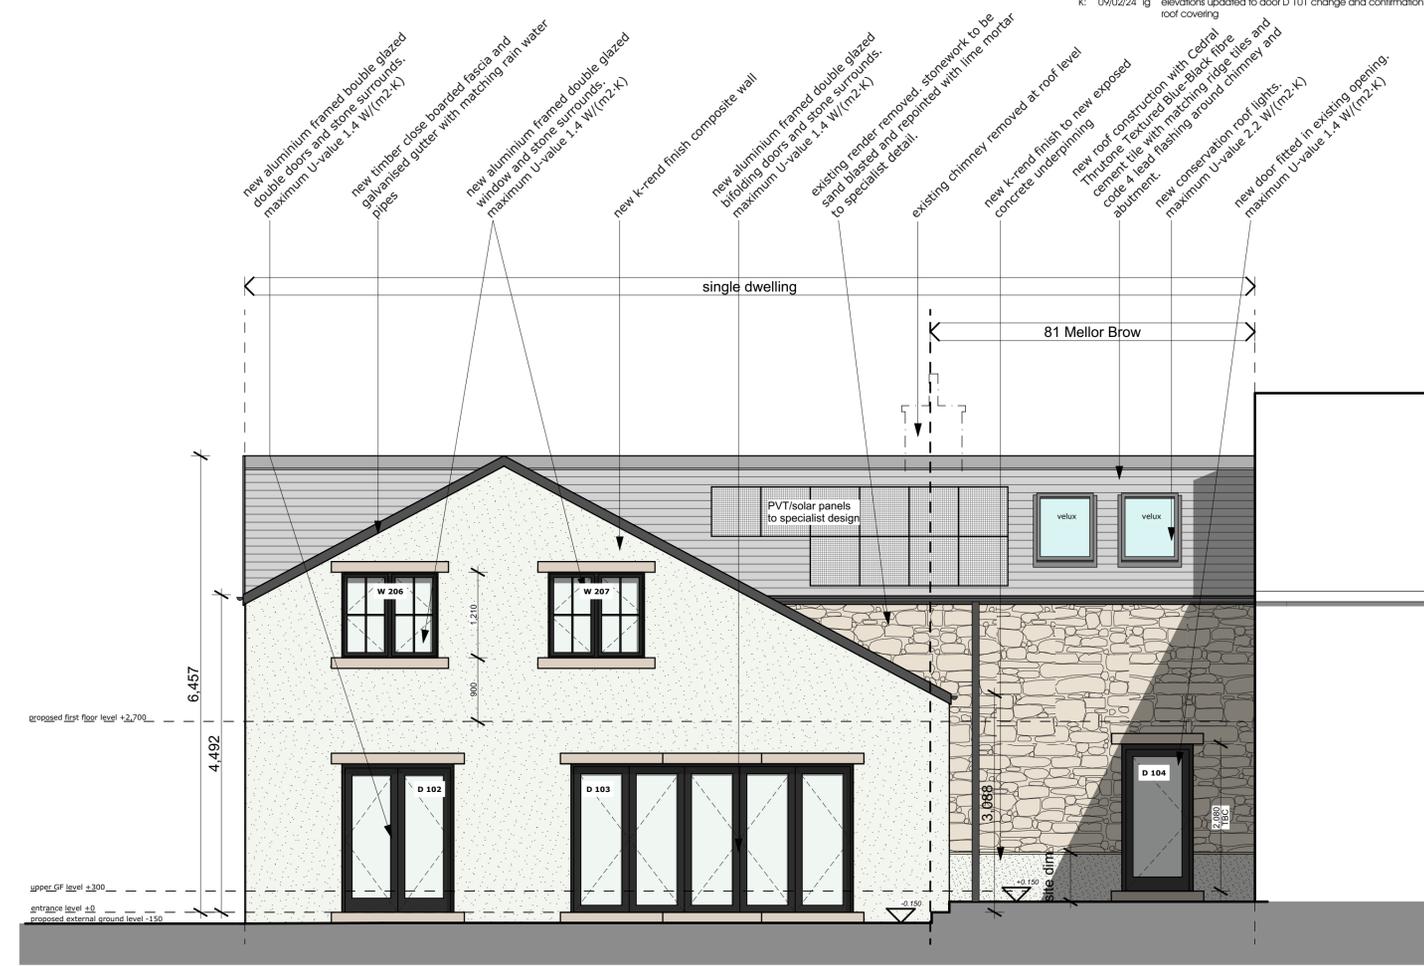

south elevation

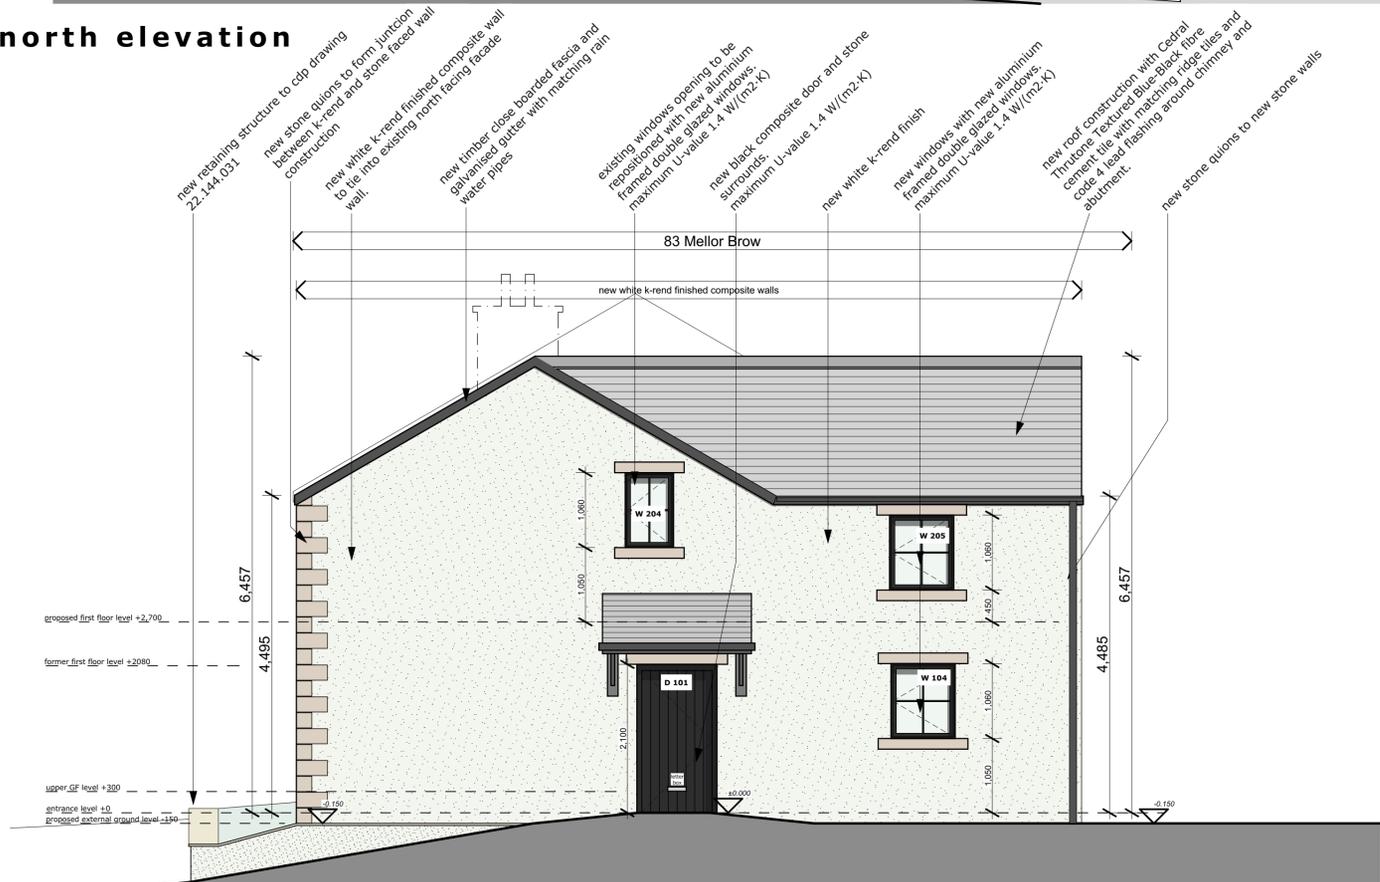

west elevation

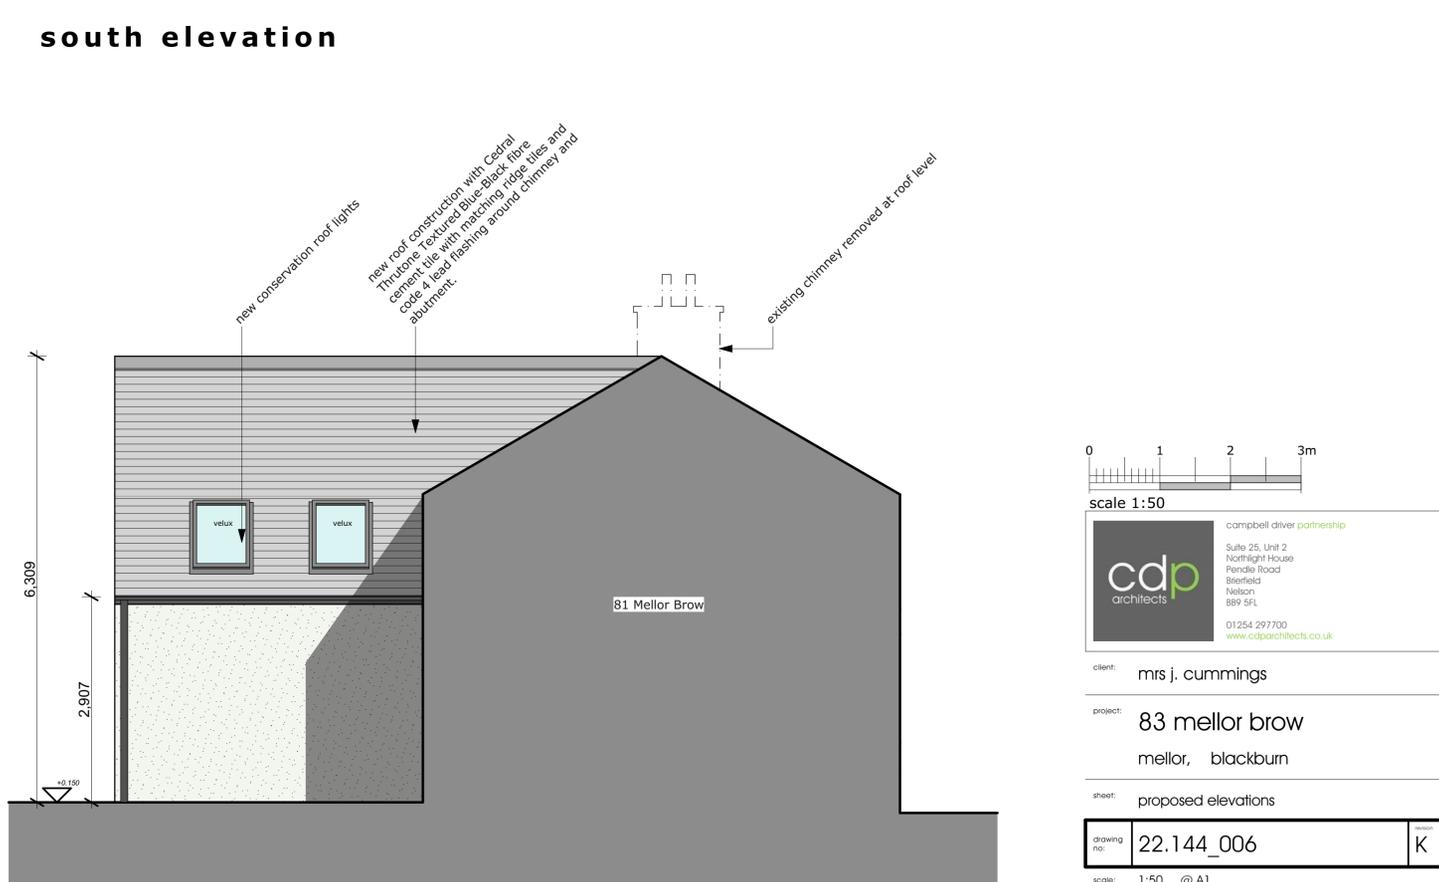

east elevation



cdp architects
 campbell driver partnership
 Suite 25, Unit 2
 Northlight House
 Pendle Road
 Eberfield
 Nelson
 BN9 5EL
 01254 297700
 www.cdparchitects.co.uk

client: mrs j. cummings

project: 83 mellor brow
 mellor, blackburn

sheet: proposed elevations

drawing no:	22.144_006	sheet:	K
scale:	1:50 @ A1	date:	24.06.23
drawn by:	dh		