


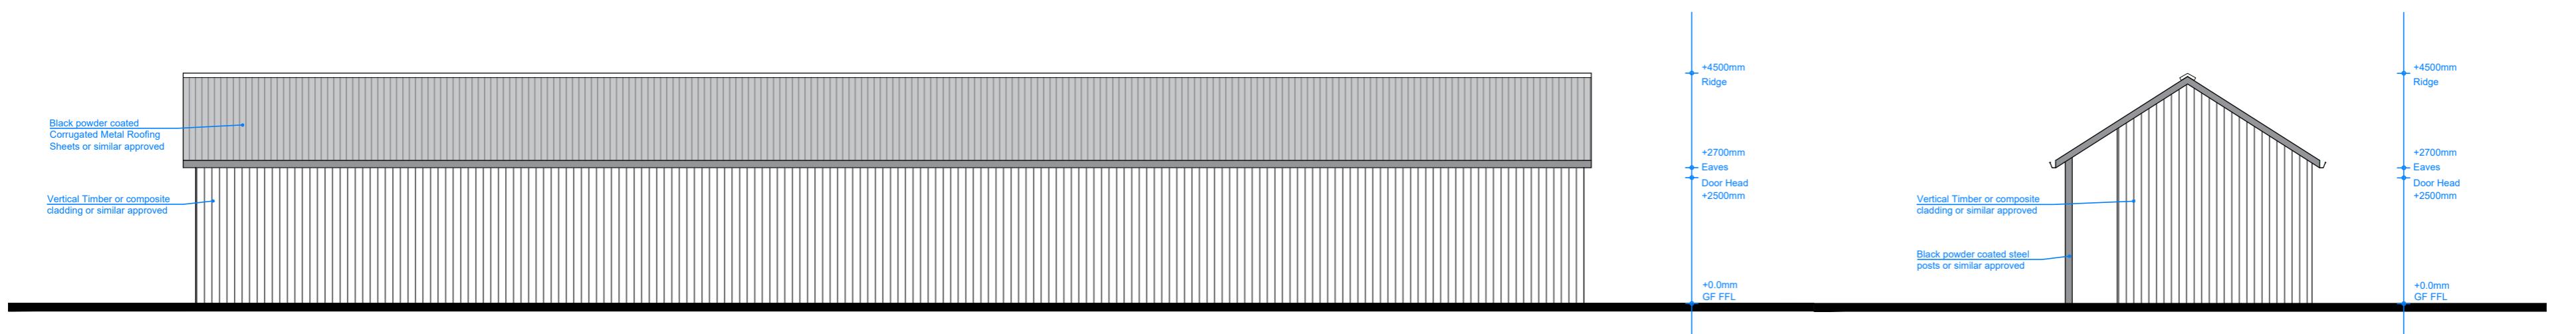

FRONT ELEVATION

SIDE ELEVATION



REAR ELEVATION

SIDE ELEVATION

Scale 1:100

DRAWING FOR INFORMATION PURPOSES ONLY

THIS DRAWING AND ALL ITS DIMENSIONS TO BE CHECKED AND VERIFIED BY THE CONTRACTOR PRIOR TO WORK COMMENCING ON SITE. FOR CLARIFICATION OF QUERIES CONTACT STUDIO JOHN BRIDGE LTD. (WWW.STUDIOJOHNBRIDGE.CO.UK). CONTRACTOR TO ENSURE THAT ALL PROPOSED MATERIALS ARE TO LOCAL AUTHORITY APPROVAL. THE CONTRACTOR SHALL TAKE FULL RESPONSIBILITY FOR THE PROPER EXECUTION OF THE WORKS INCLUDING ALL RELEVANT BUILDING REGULATIONS, NHBC AND BRITISH STANDARDS WHERE APPLICABLE, WHETHER OR NOT INDICATED ON THE DRAWINGS. PLEASE REFER TO STRUCTURAL AND DRAINAGE DESIGNS TO BE PREPARED BY OTHERS, SUBJECT TO SERVICES AND STATUTORY AUTHORITY INFORMATION & APPROVAL.

COPYRIGHT TO STUDIO JOHN BRIDGE LTD. ALL RIGHTS RESERVED.
NO DUPLICATION OR REPRODUCTION ALLOWED, UNLESS WRITTEN CONSENT HAS BEEN GRANTED BY OUR PRACTICE.

NB: ALL DRAWINGS ARE SUBJECT TO FURTHER DETAIL AND ALL LOCAL AUTHORITY APPROVALS.

CLIENT: Mr. Oliver Wood
PROJECT: Tan Yard Farm, Ribchester Road, Preston, PR3 3YA
DWG NO: 2264-P32
TITLE: PROPOSED ELEVATIONS -
SCALE: 1:100@A2
DATE: FEB. 2024
01772 939599
admin@studiojohnbridge.co.uk
3 Caxton Road
Preston, PR2 9ZZ
www.studiojohnbridge.co.uk