




general notes:  
do not scale the drawing,  
all dimensions to be checked on site prior to commencement of work and any  
discrepancy shall be immediately reported and resolved prior to work commencing,  
this drawing is to be read in conjunction with all relevant drawings and  
specifications relating to the job whether or not indicated on the drawing,  
copyright reserved to clover architectural design limited and this drawing may not  
be used or reproduced without prior written consent.

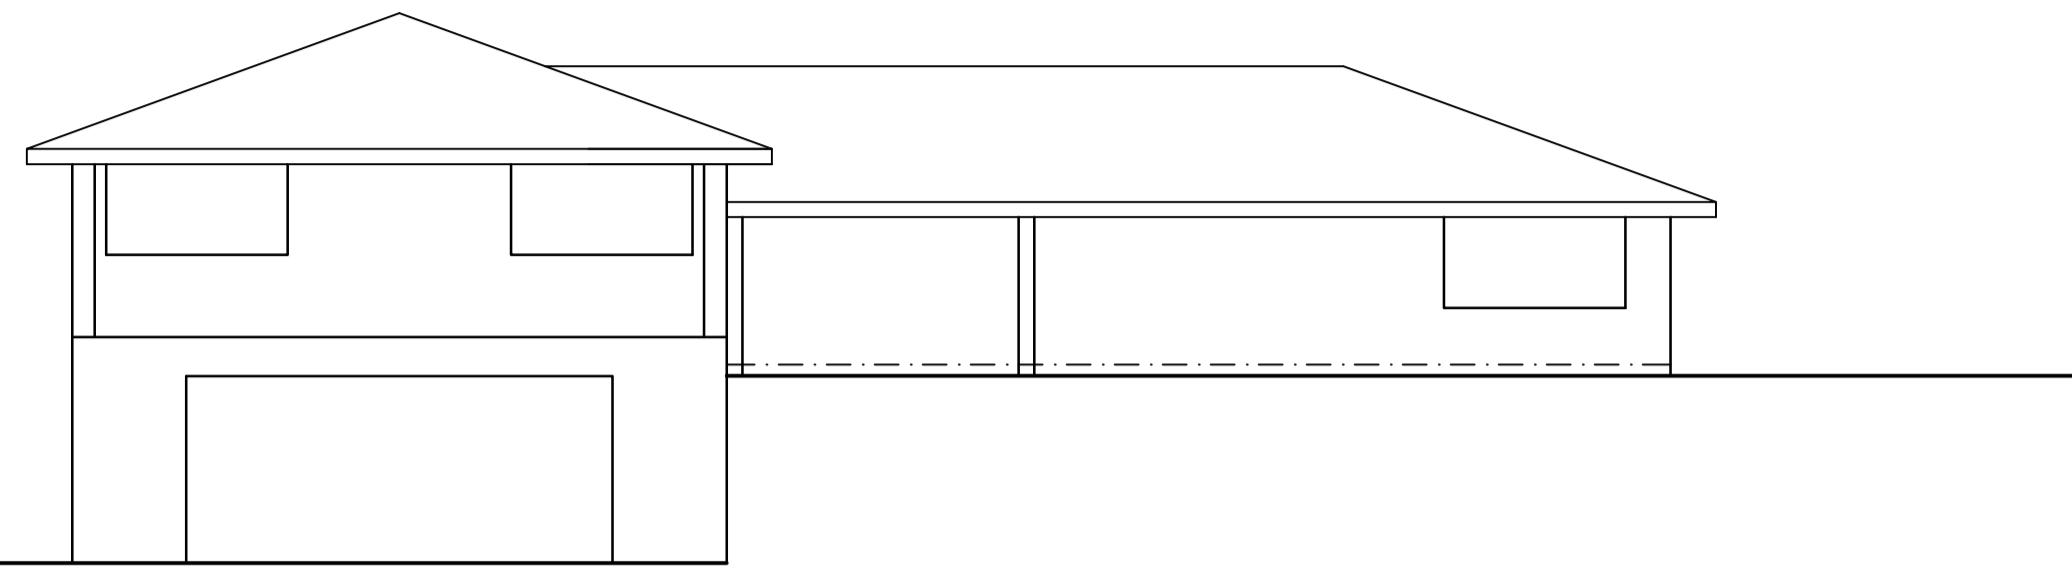


EXISTING FRONT ELEVATION

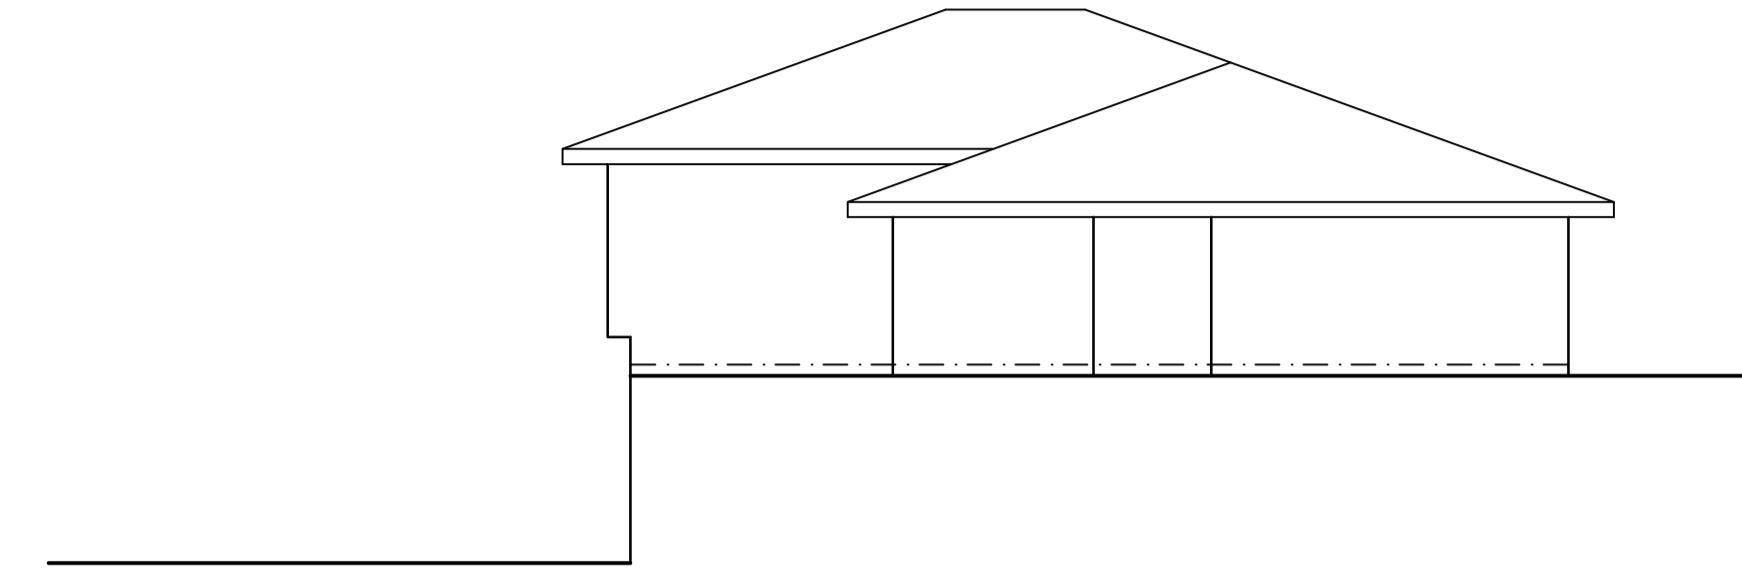


EXISTING SIDE ELEVATION

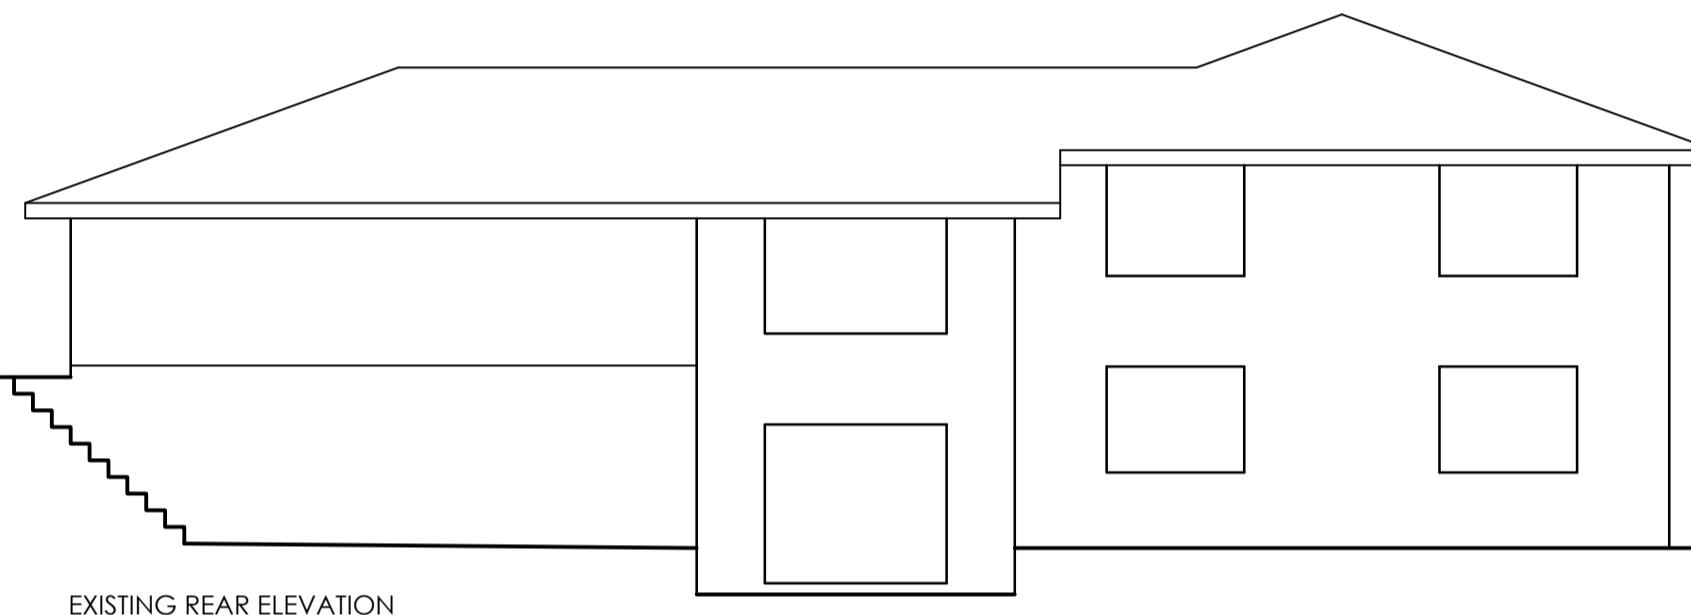

EXISTING REAR ELEVATION

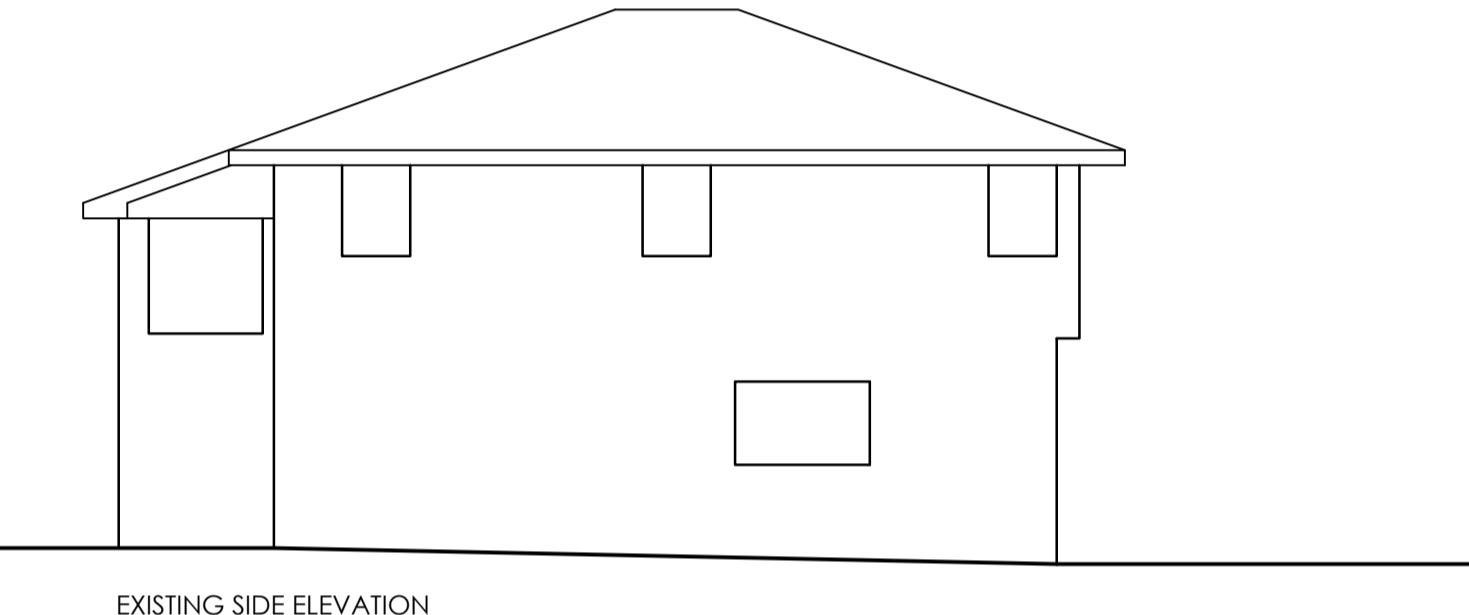

EXISTING SIDE ELEVATION

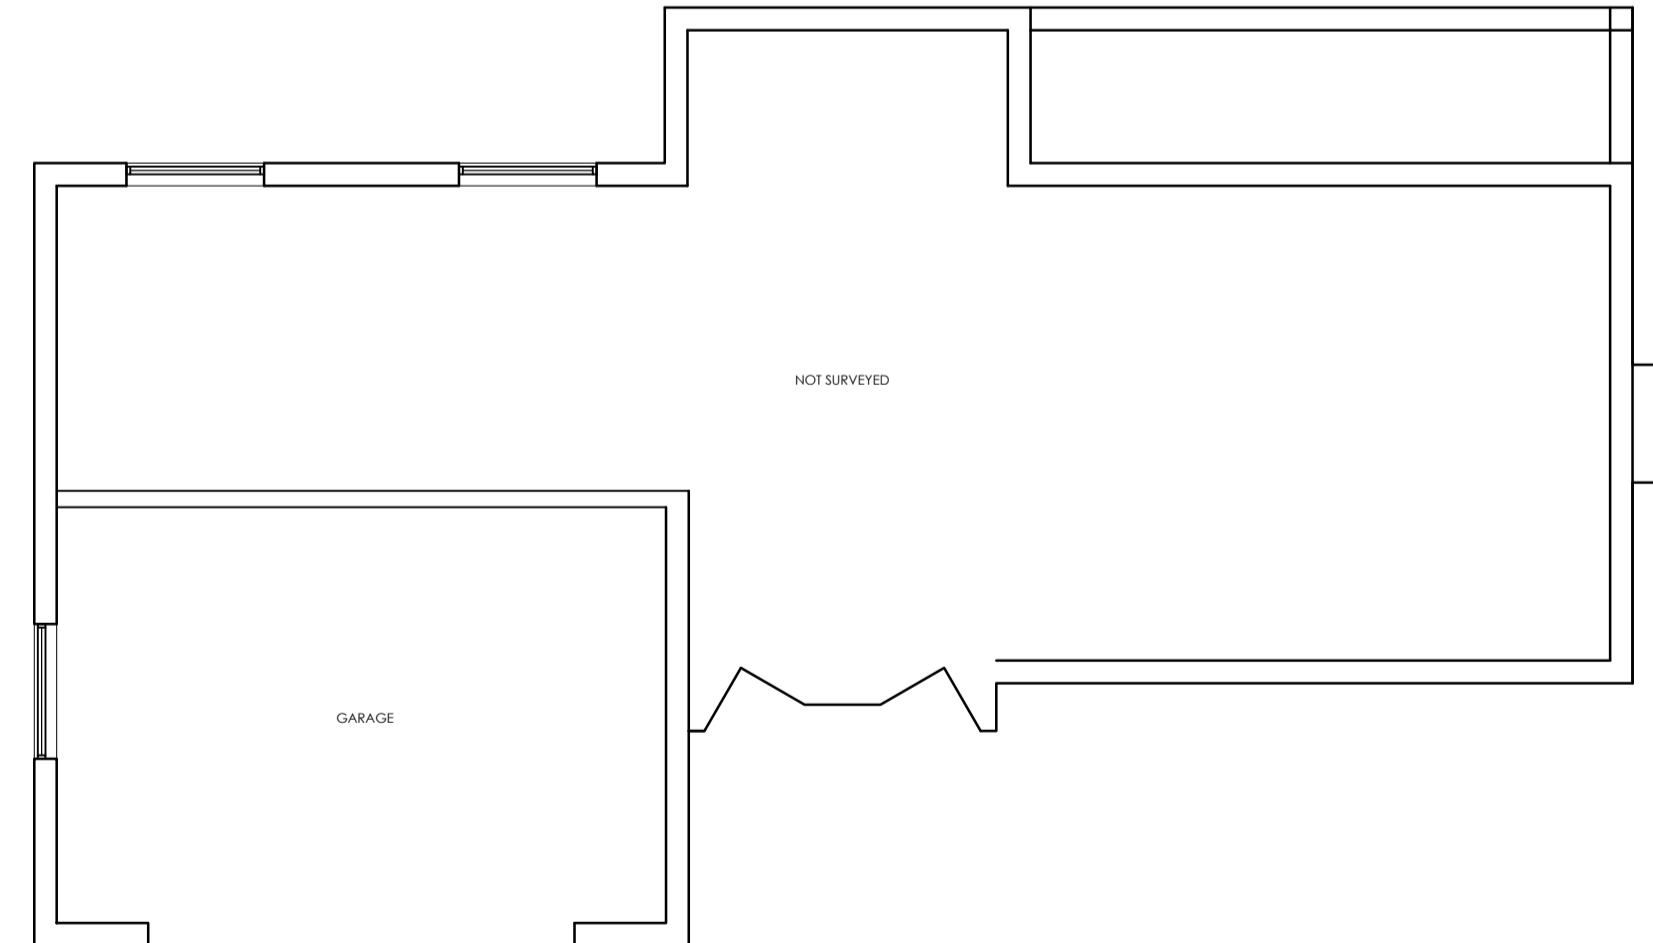

EXISTING GROUND FLOOR

Rev. Date By Description  
 clover  
architectural design  
9 clover drive, freckleton, preston, lancashire pr4 1tg  
tel: 07773 014899 email info@clover-design.co.uk

Client:

Mrs Goodwin  
Longshaw House

Project:  
Proposed Air Source Heat Pumps

Drawing Title:  
Existing Plans and Elevations

Drawn:	Checked:	Scale:	Date:
MS		1:100	24
Job No:		Drawing No:	
23-071		1000	Rev:

AI

PLANNING

# EXISTING PLANS AND ELEVATIONS