




general notes:
do not scale the drawing.
all dimensions to be checked on site prior to commencement of work and any
discrepancy shall be immediately reported and resolved prior to work commencing.
this drawing is to be read in conjunction with all relevant drawings and
specifications relating to the job whether or not indicated on the drawing.
copyright reserved to clover architectural design limited and this drawing may not
be used or reproduced without prior written consent.

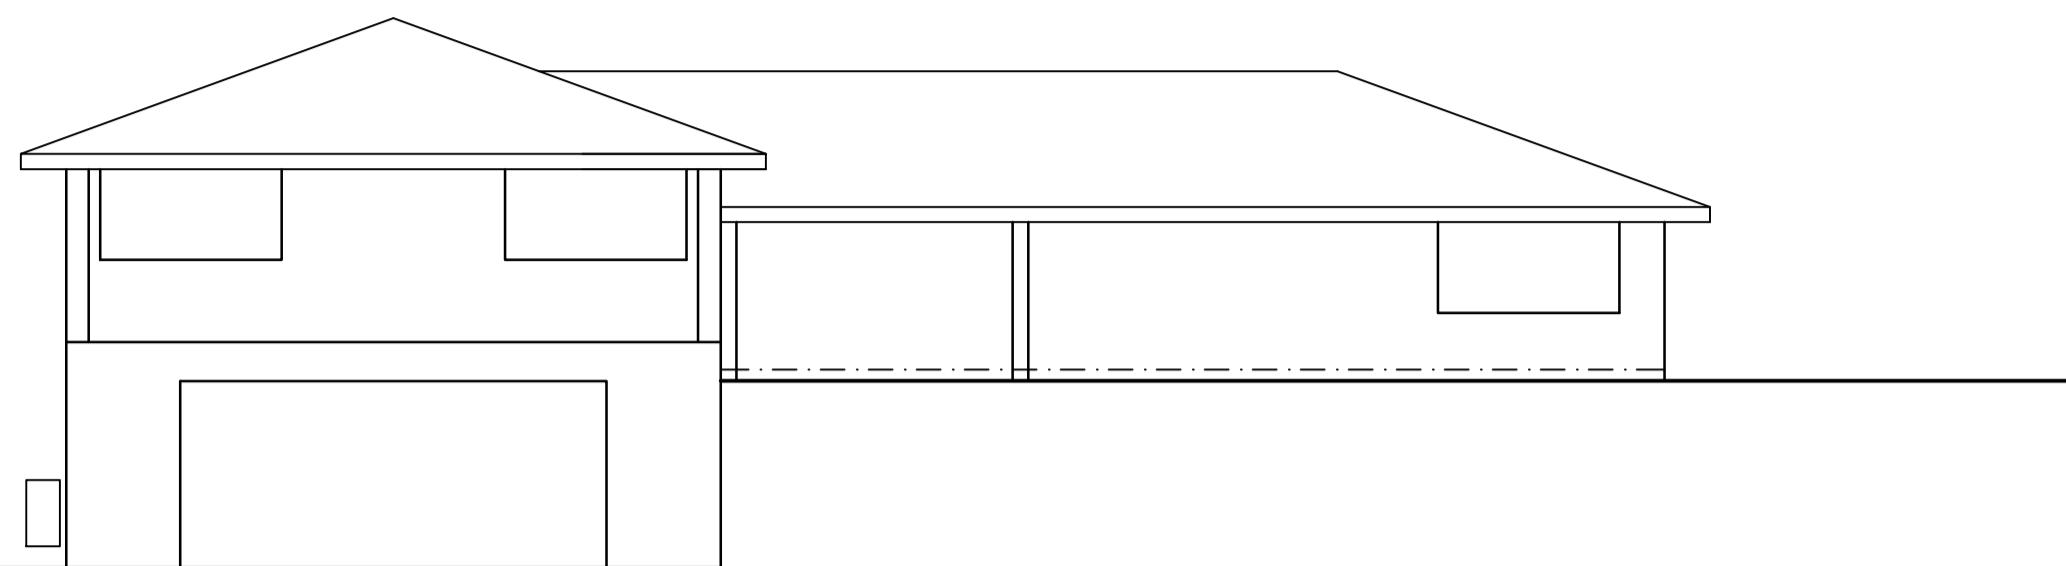


PROPOSED FRONT ELEVATION

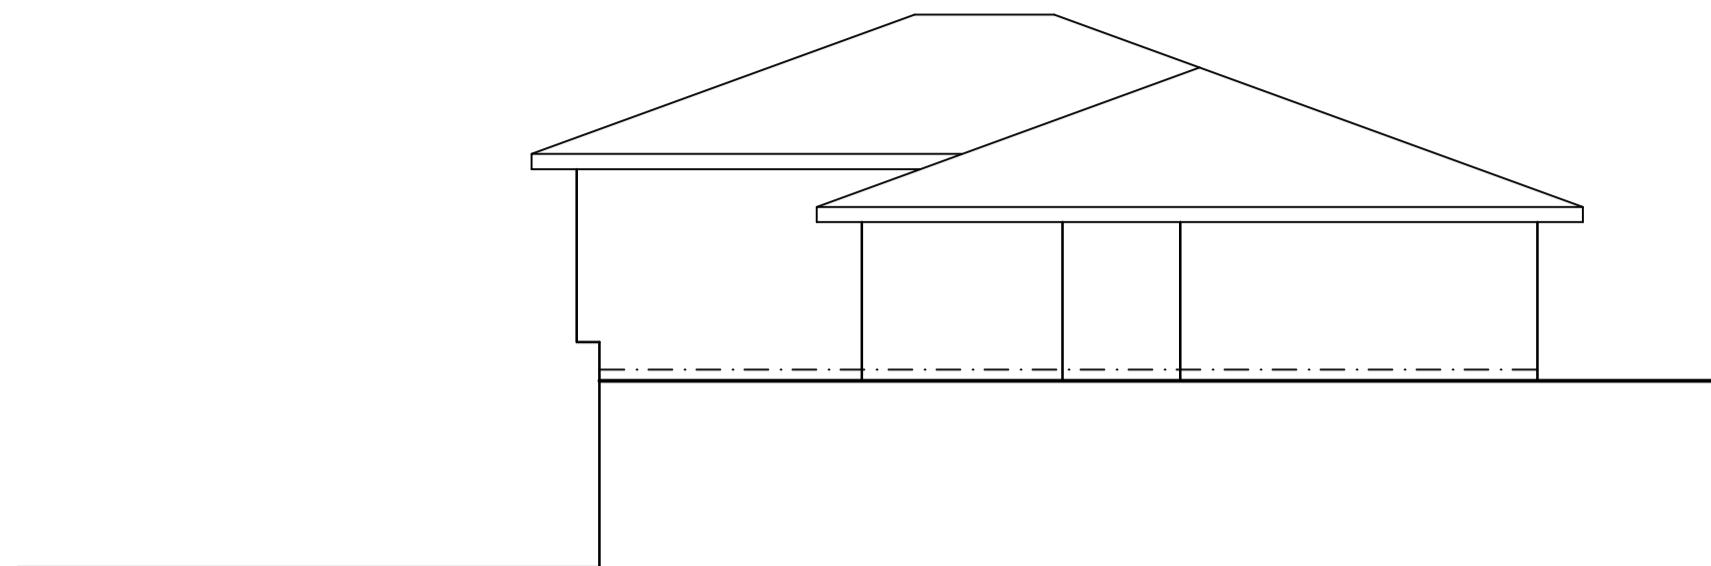


PROPOSED SIDE ELEVATION

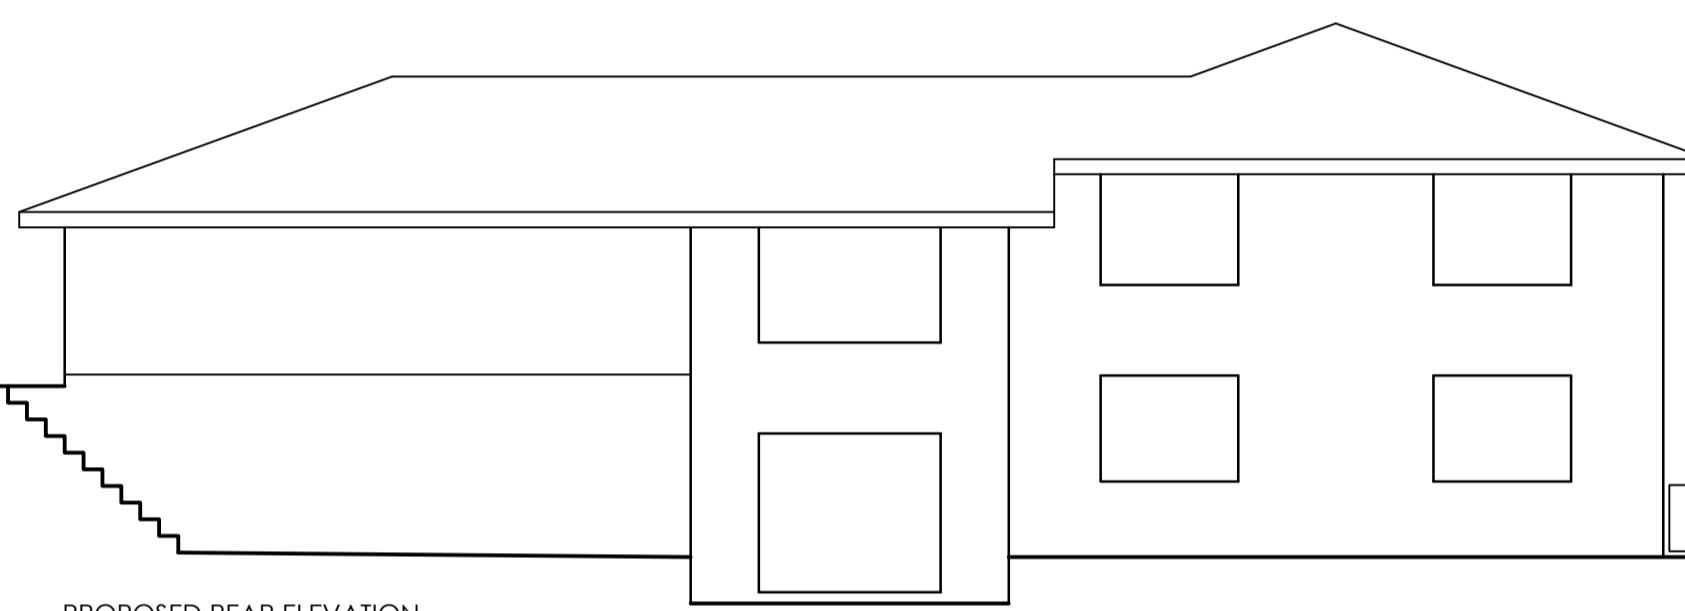

PROPOSED REAR ELEVATION

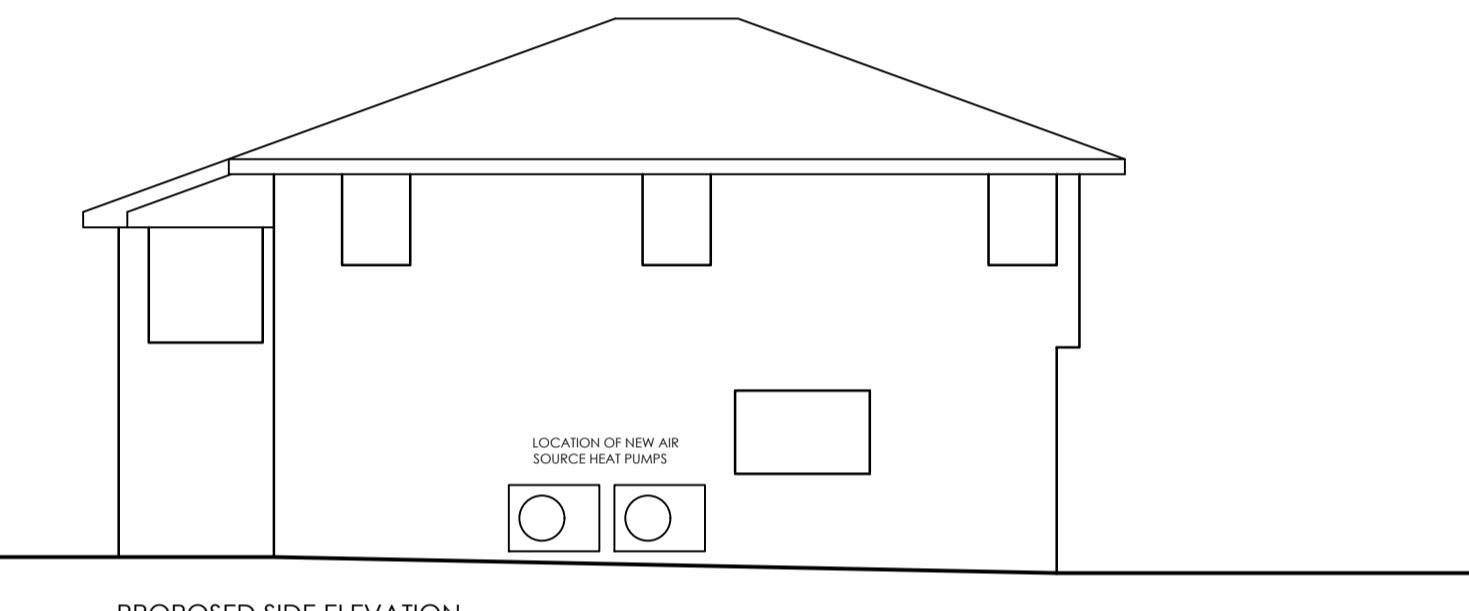

PROPOSED SIDE ELEVATION

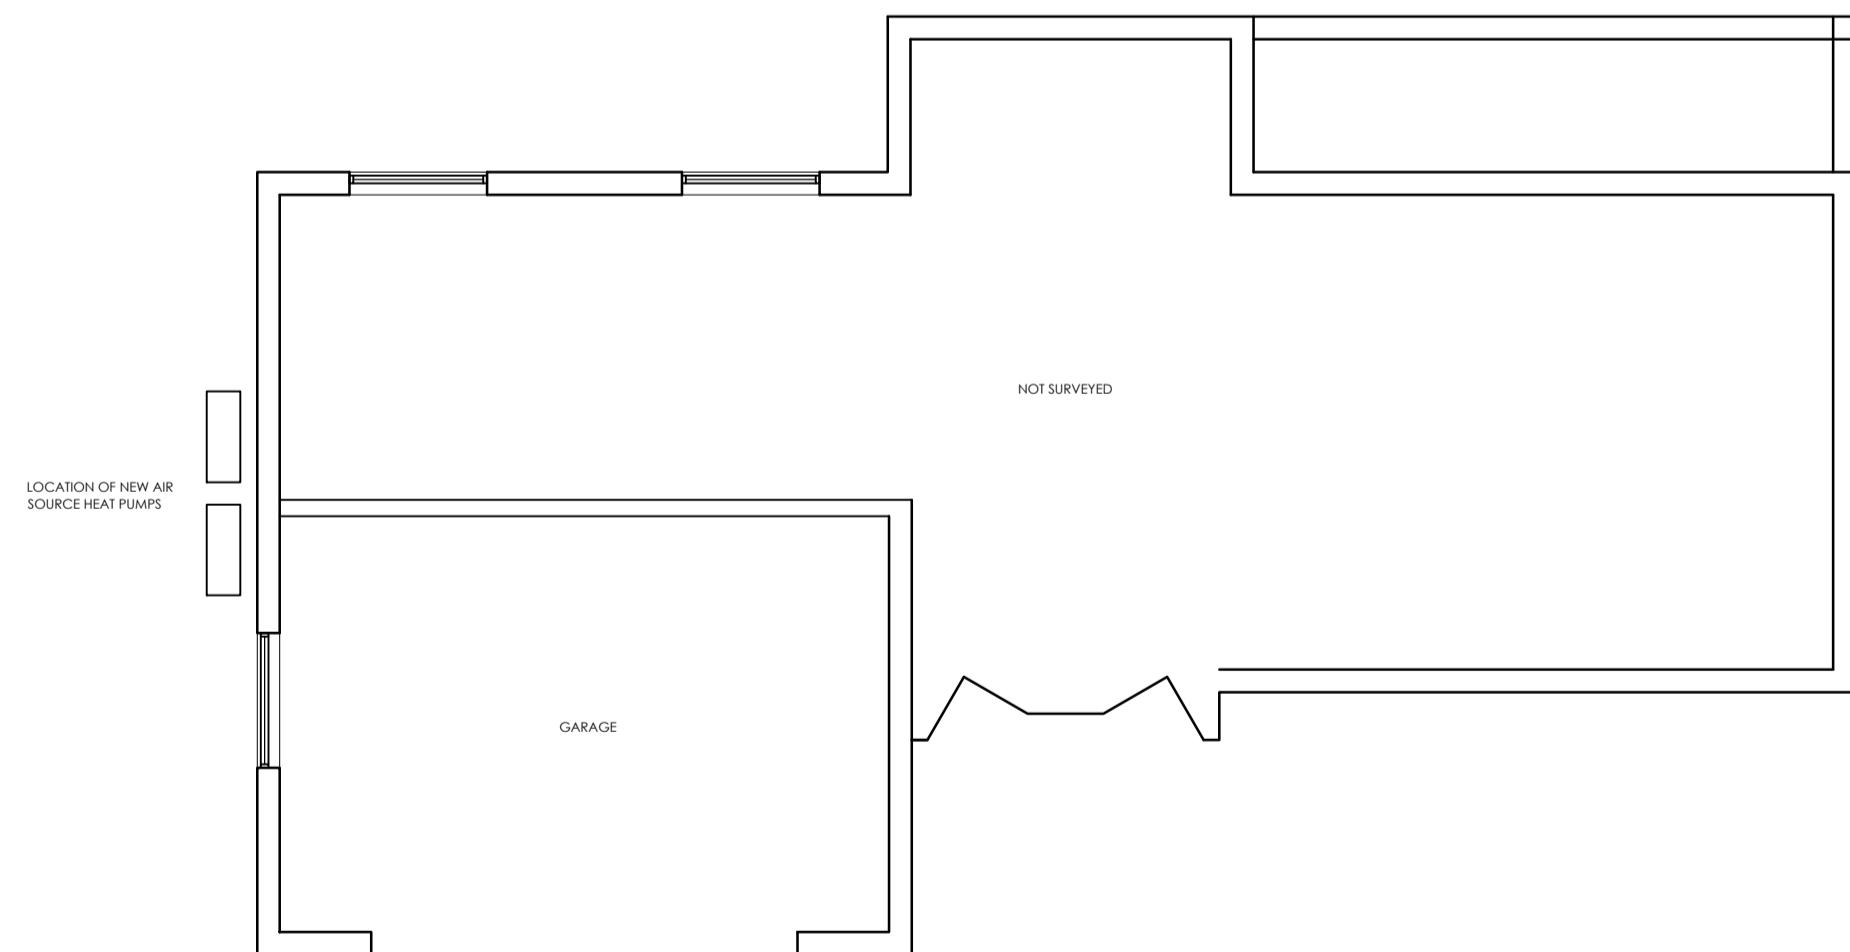

PROPOSED GROUND FLOOR

Rev. Date By Description
x clover
architectural design
9 clover drive, freckleton, preston, lancashire pr4 1tg
tel: 07773 014899 email info@clover-design.co.uk
Client:
Mrs Goodwin
Longshaw House

Project:
Proposed Air Source Heat Pumps

Drawing Title:
Proposed Plans and Elevations

Drawn: MS	Checked:	Scale: 1:100	Date: 24
Job No: 23-071	Drawing No:	1100	Rev:

PROPOSED PLANS AND ELEVATIONS

AI
PLANNING