




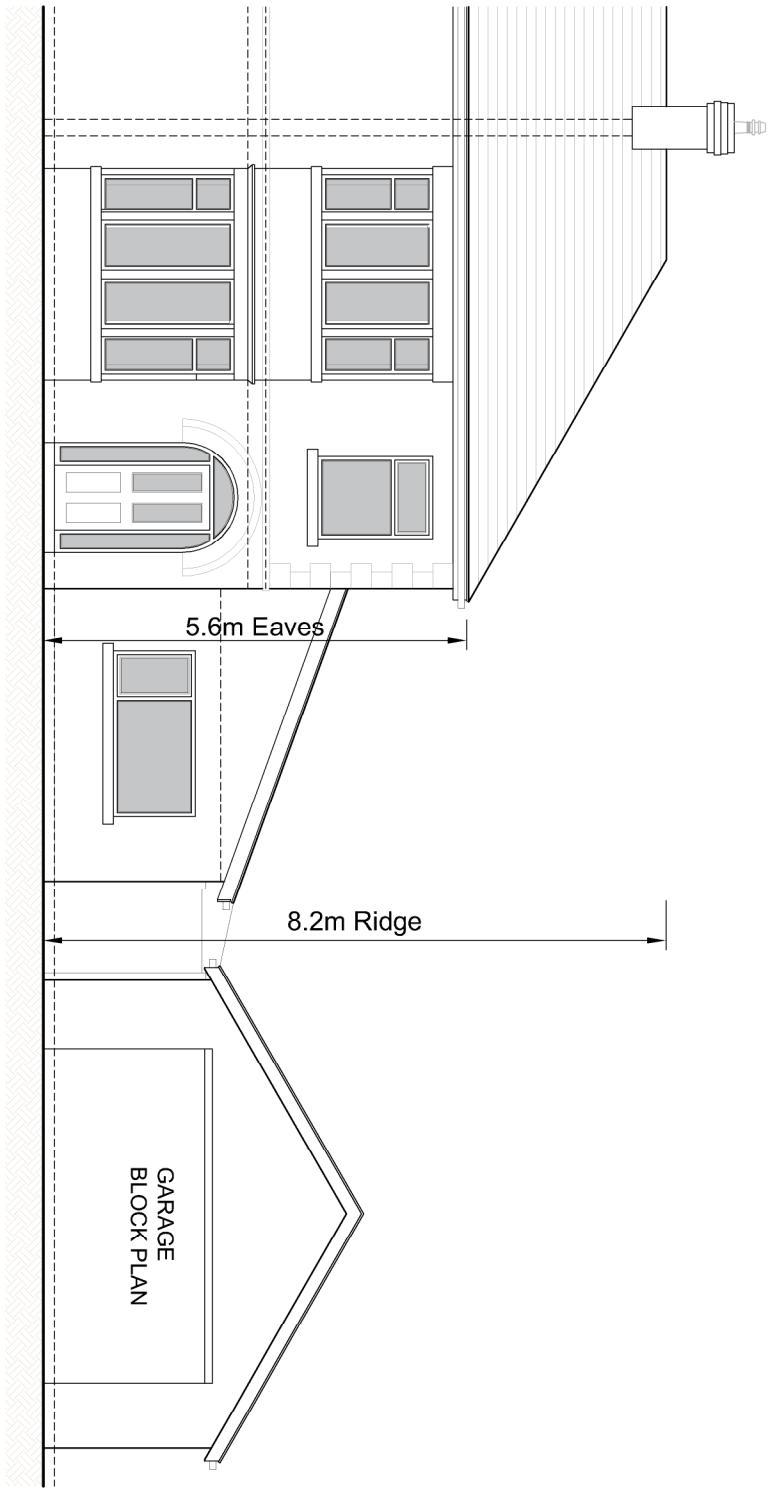


FRONT ELEVATION
PROPOSED ELEVATIONS
SCALE 1:100 A3

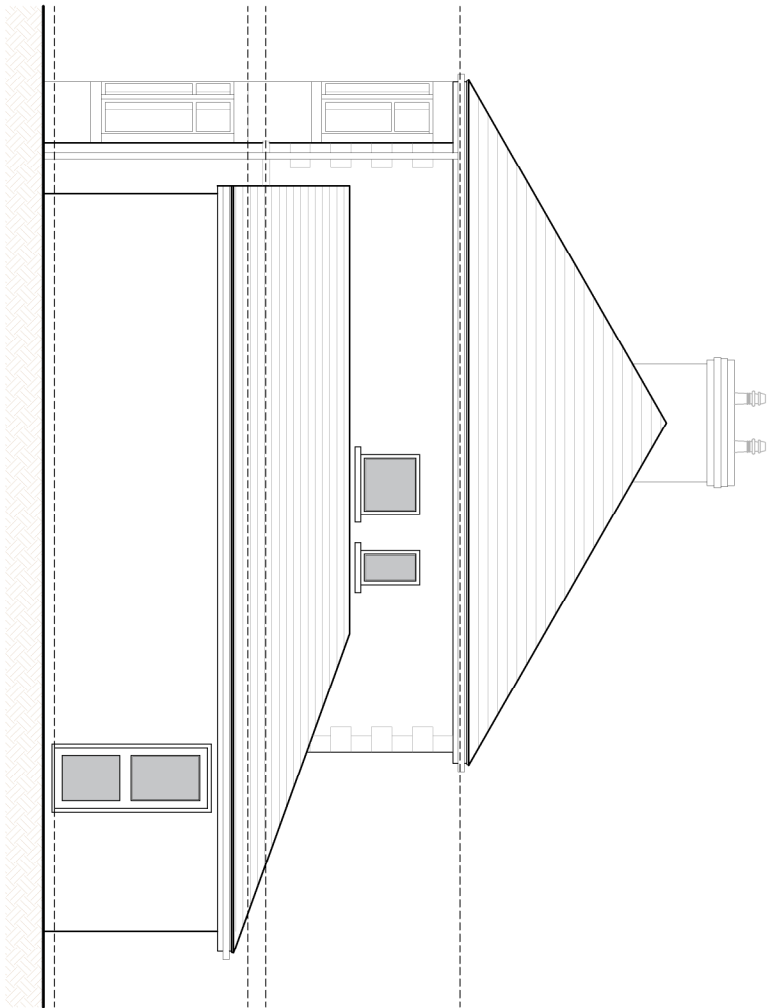


SIDE ELEVATION

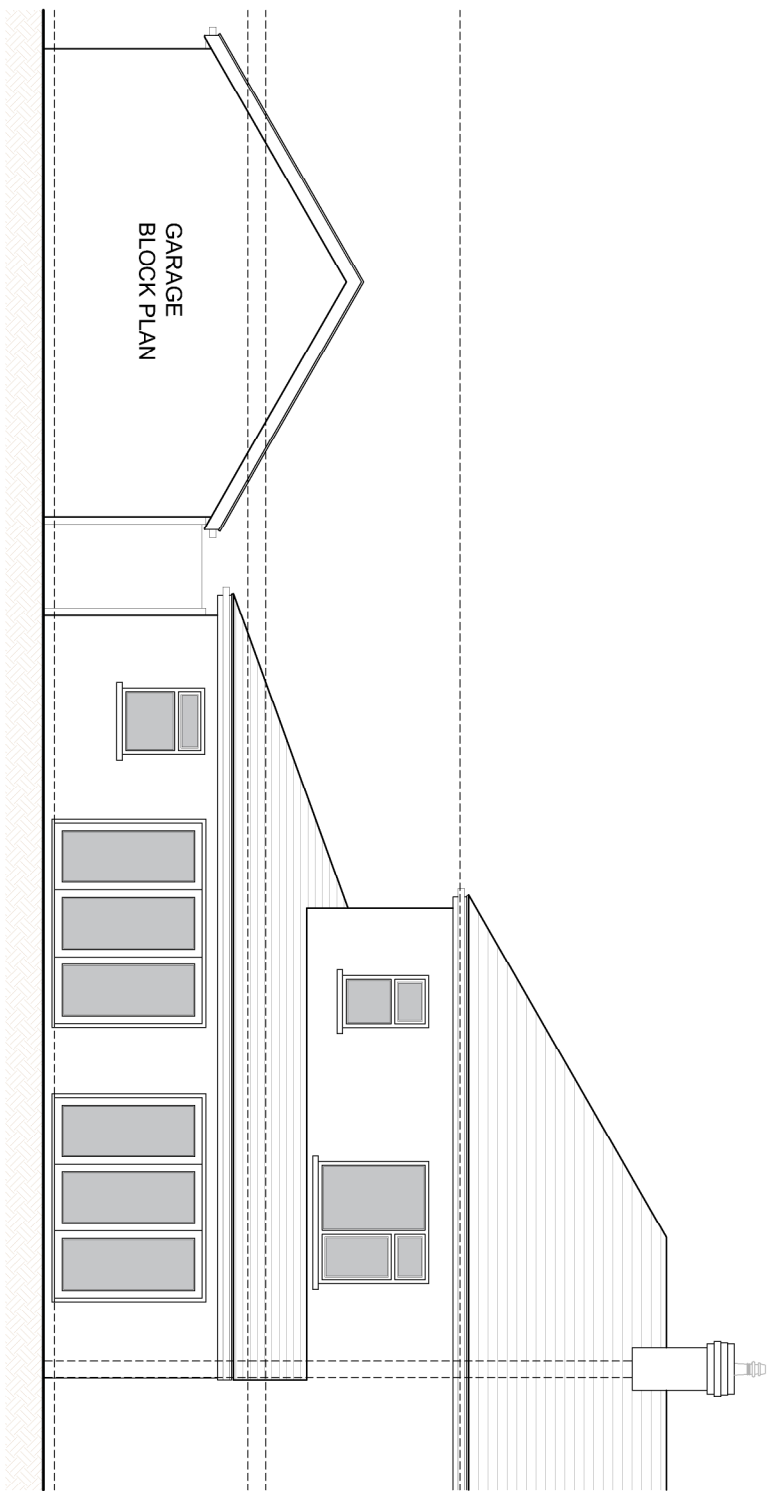

REAR ELEVATION

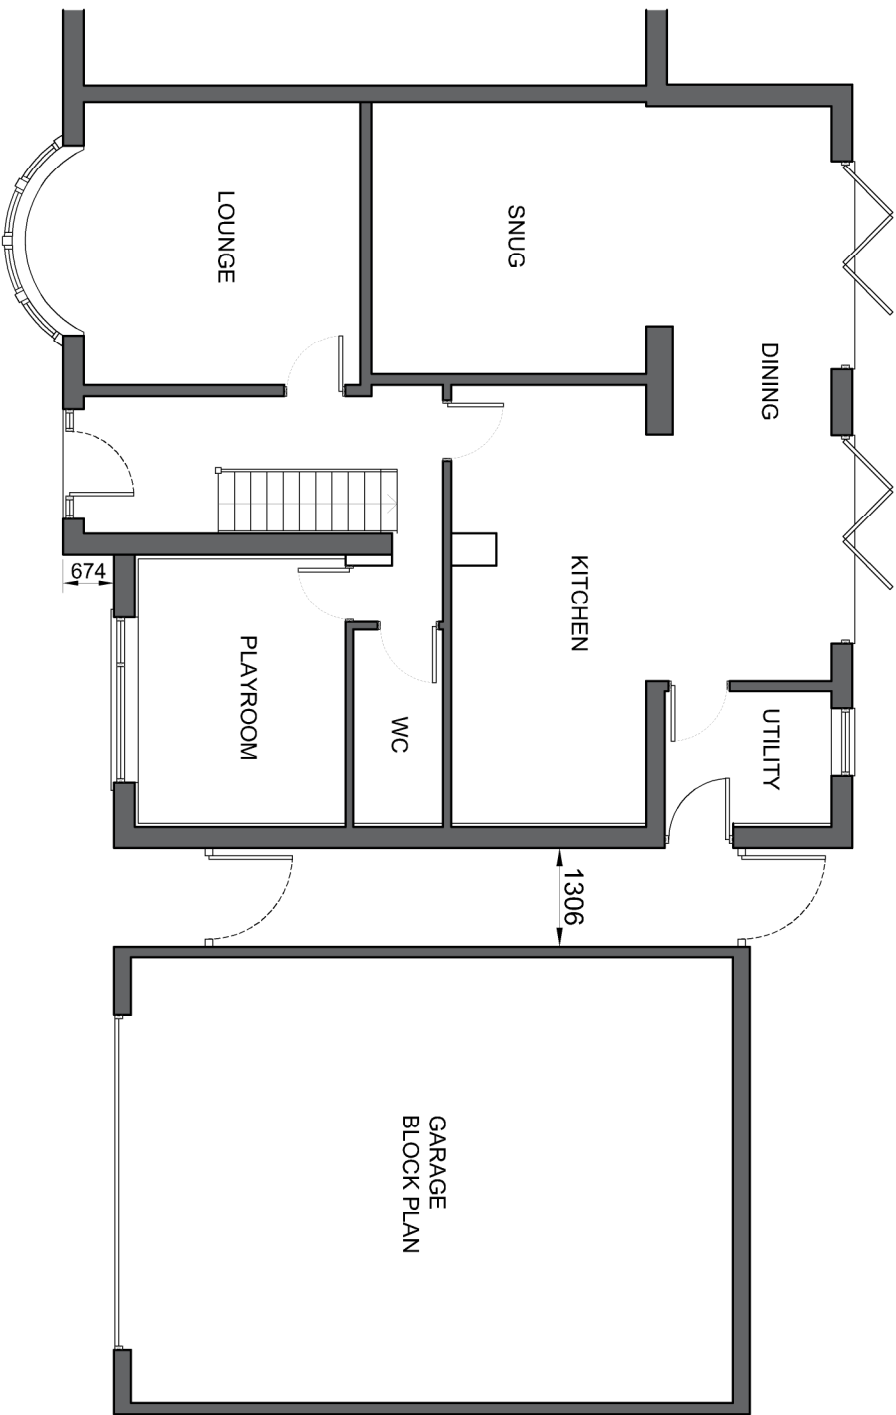

EXISTING GROUND FLOOR PLAN
SCALE 1:100 A2

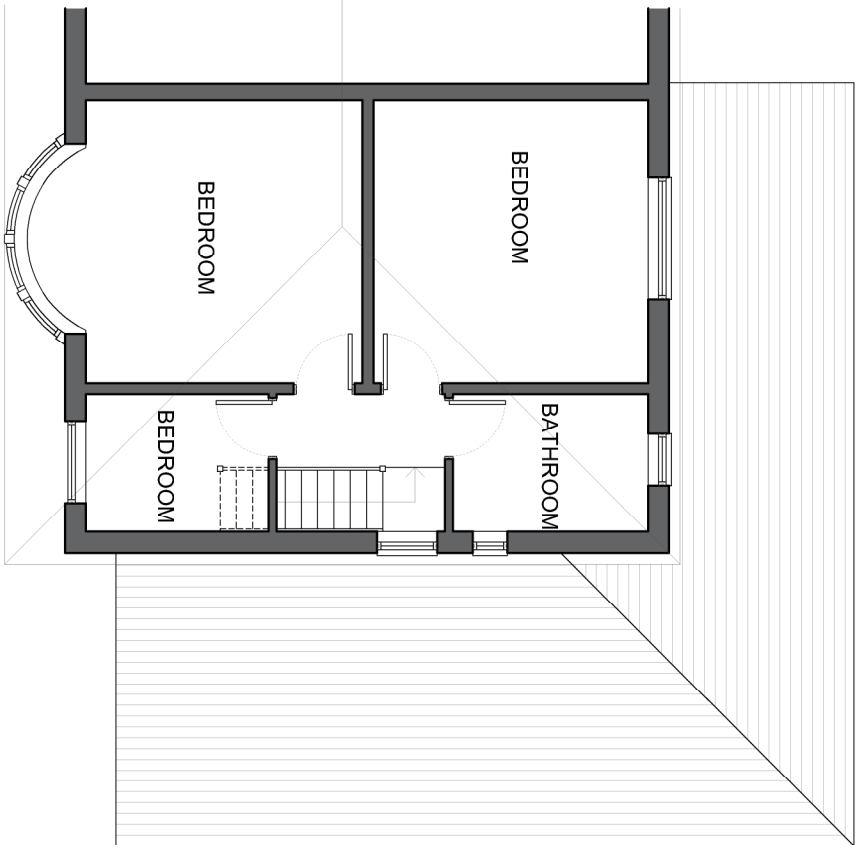

EXISTING FIRST FLOOR PLAN
SCALE 1:100 A2



PROPOSED SITE PLAN
SCALE 1:200 A2

