




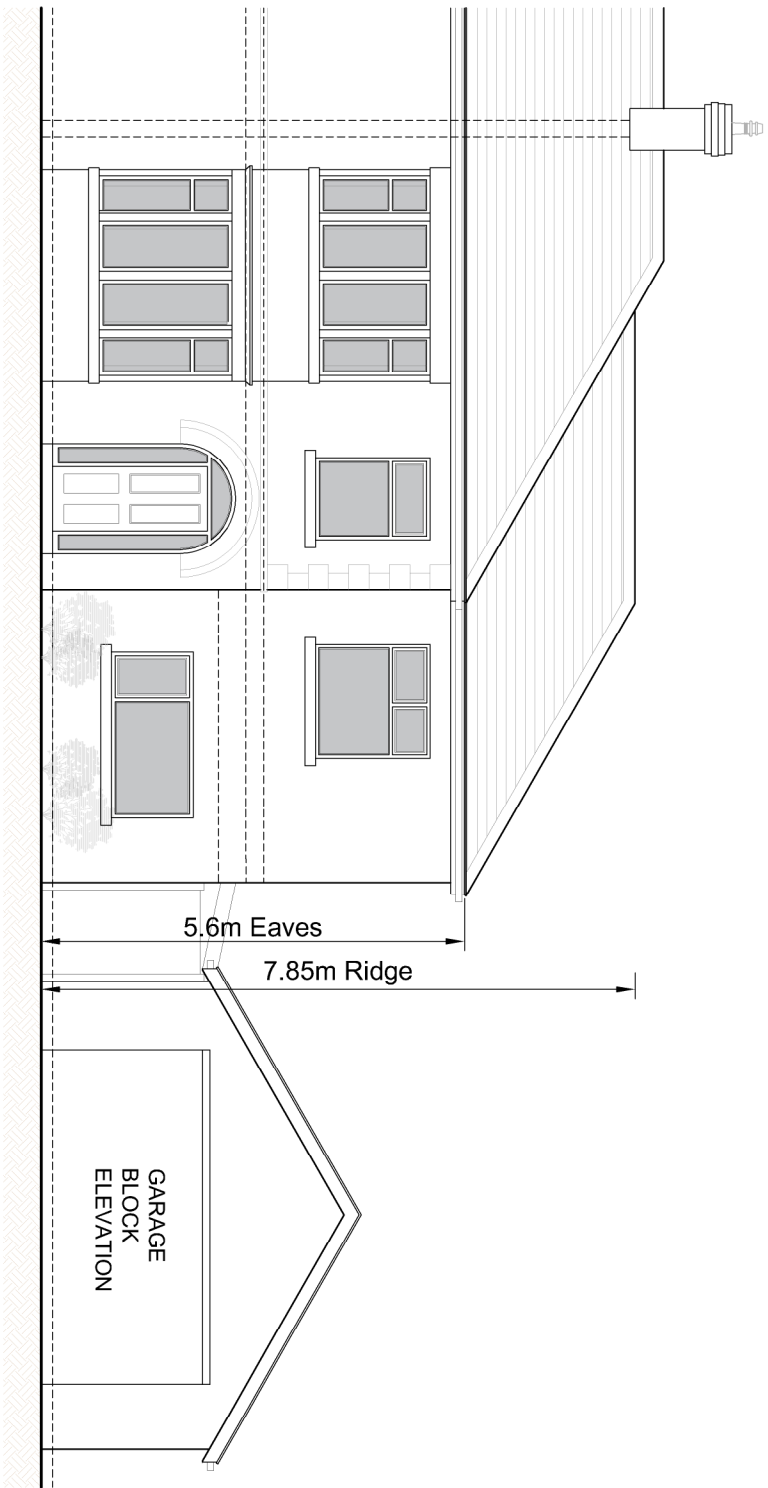


FRONT ELEVATION
PROPOSED ELEVATIONS
SCALE 1:100 A3

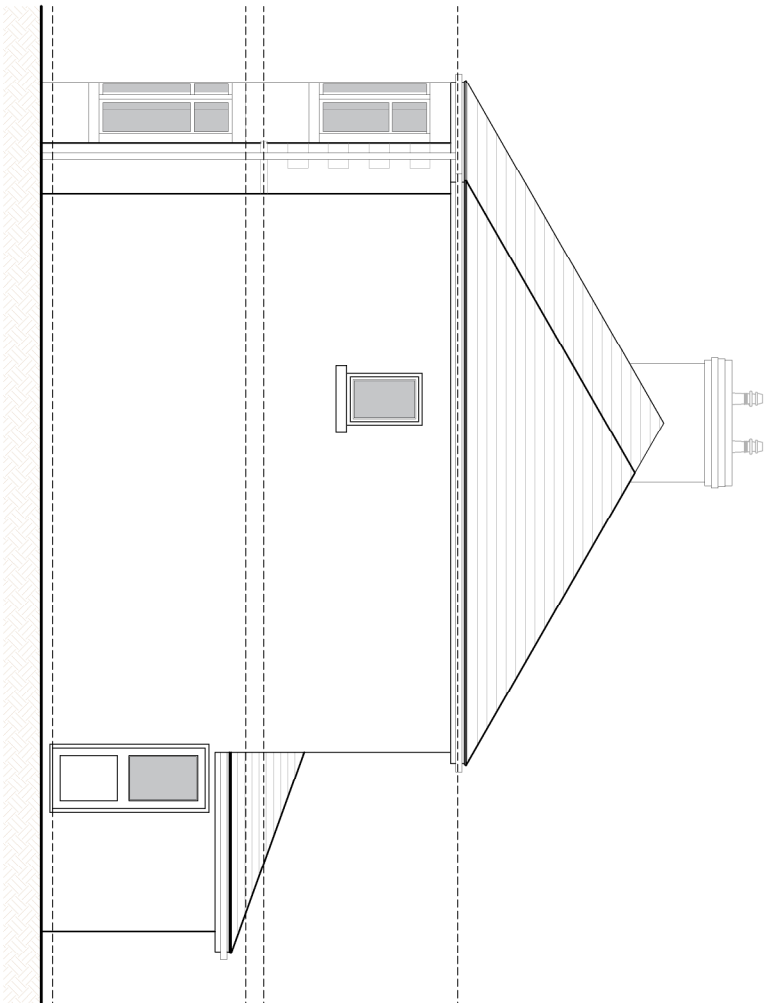


SIDE ELEVATION

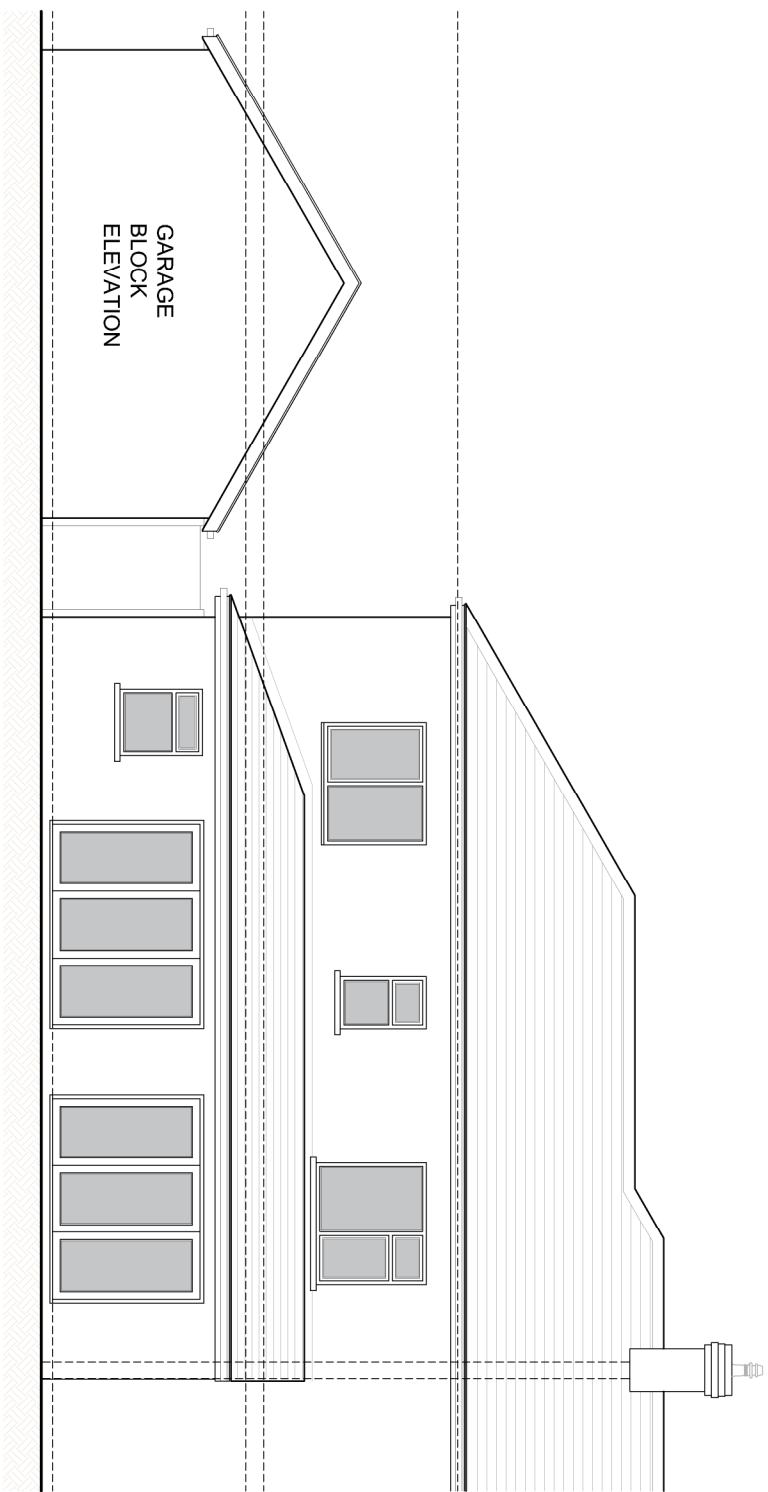

REAR ELEVATION

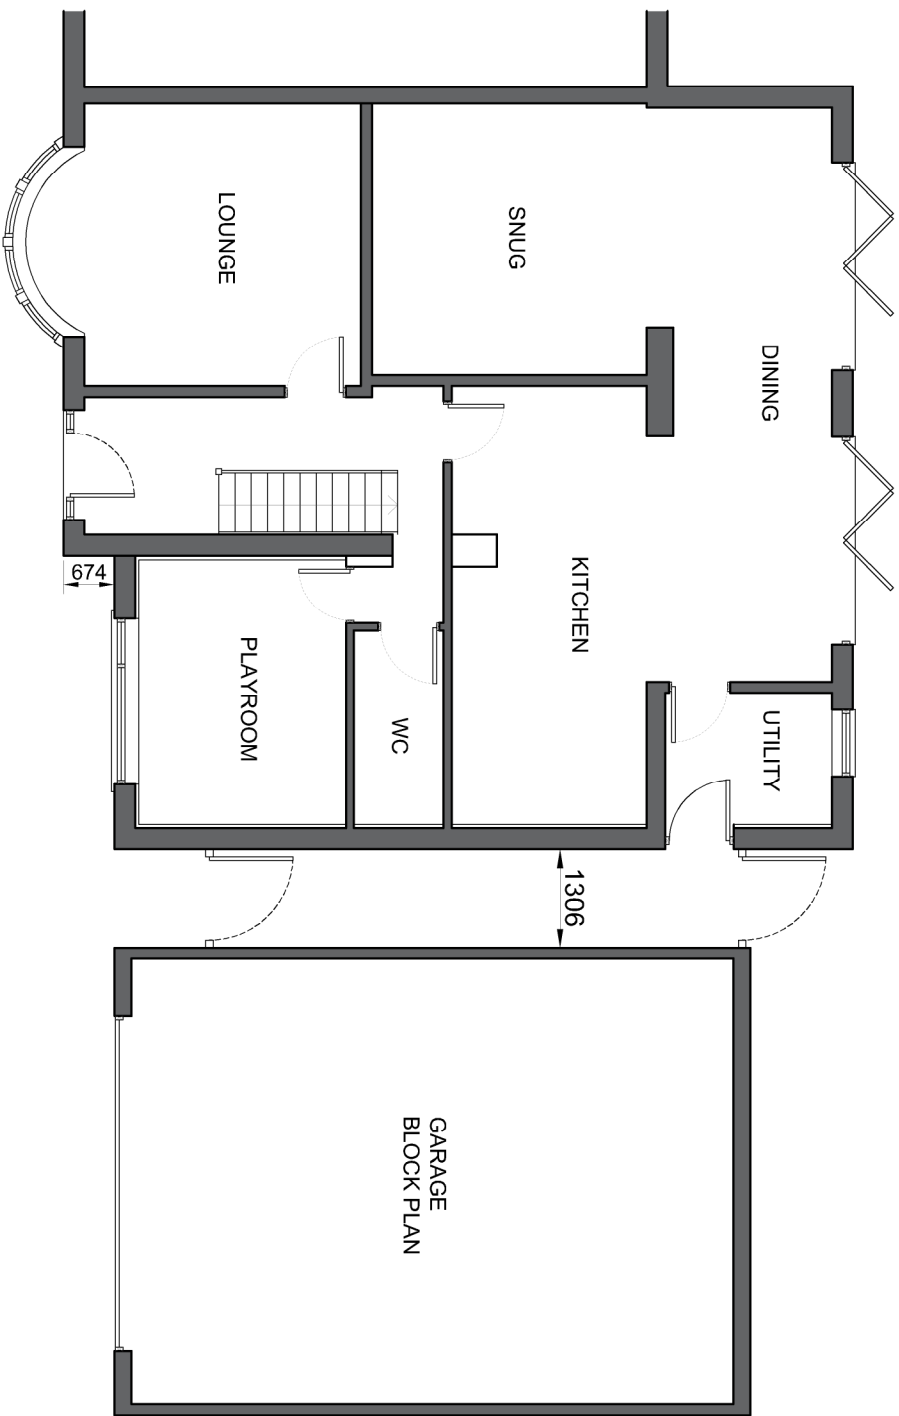


PROPOSED GROUND FLOOR PLAN - AS EXISTING
SCALE 1:100 A2

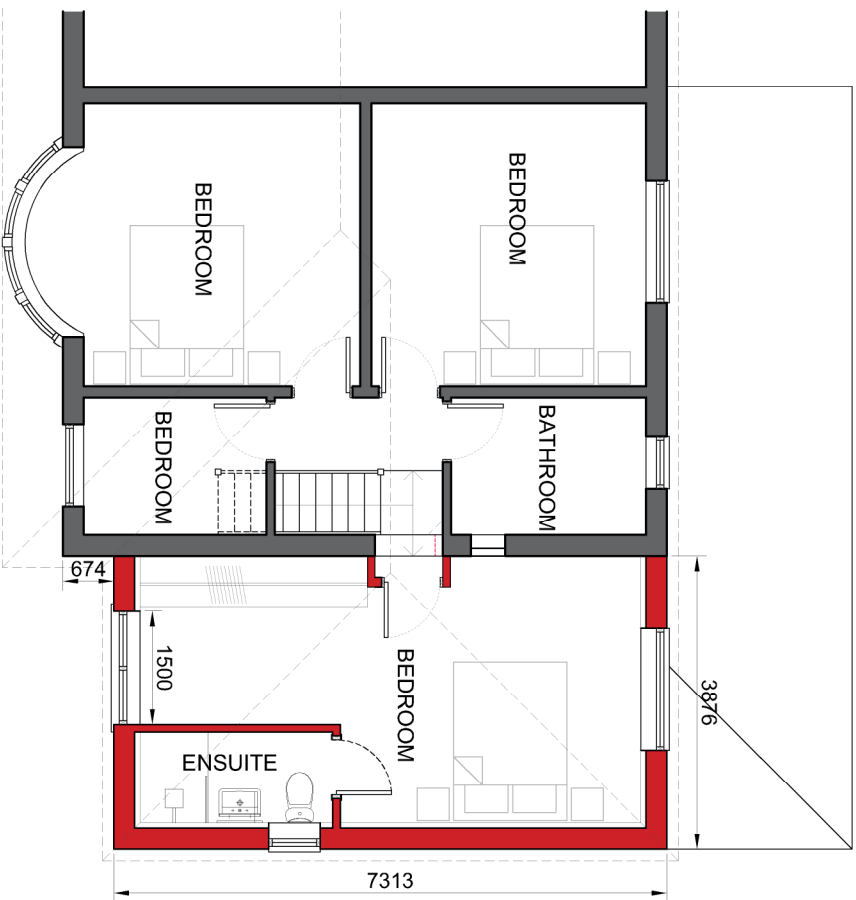

PROPOSED FIRST FLOOR PLAN
SCALE 1:100 A2



PROPOSED SITE PLAN
SCALE 1:200 A2

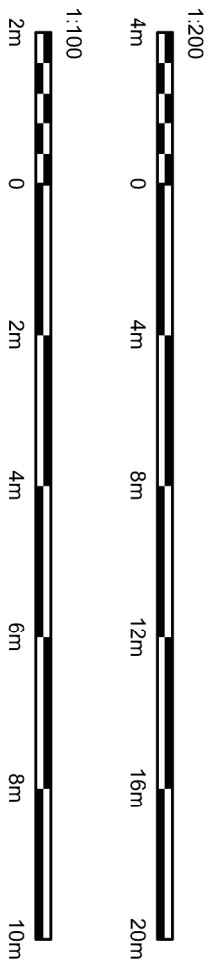

SUBJECT TO PLANNING APPROVAL FROM RIBBLE VALLEY BOROUGH COUNCIL

Windy Ridge, Whalley Road, Pendleton, Clitheroe,
BB7 1PP For Mr & Mrs Hargreaves
Proposed side extension
PROPOSED PLANS + ELEVATIONS

19 02 2024
0115

PL/00/01