



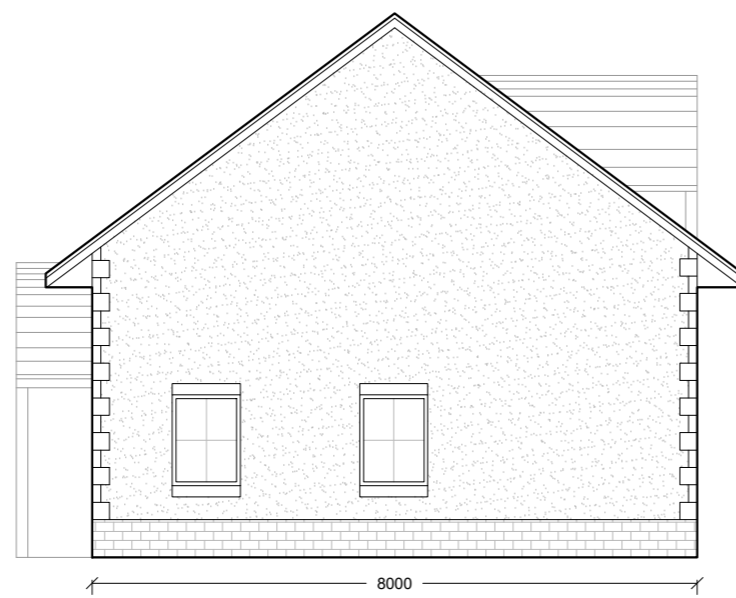

South Easterly Elevation - 1:100



South Westerly Elevation - 1:100

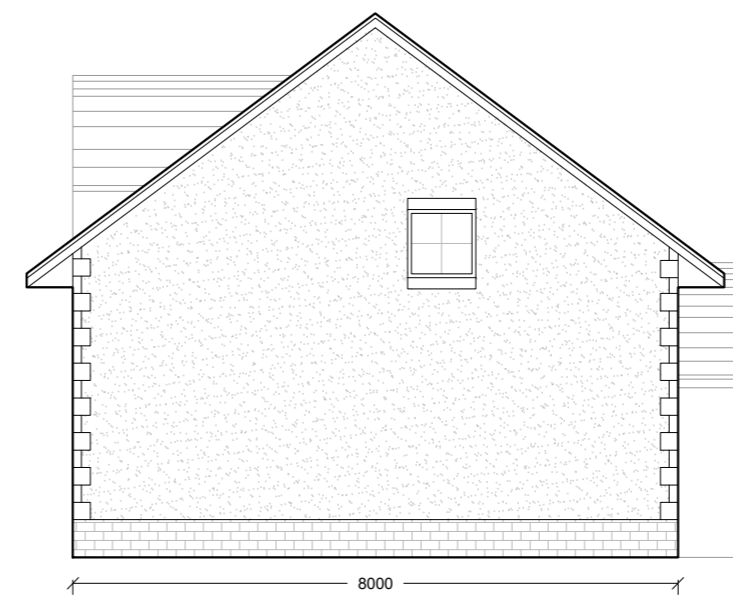


North Easterly Elevation - 1:100




North Westerly Elevation - 1:100




Proposed Site Plan - 1:200

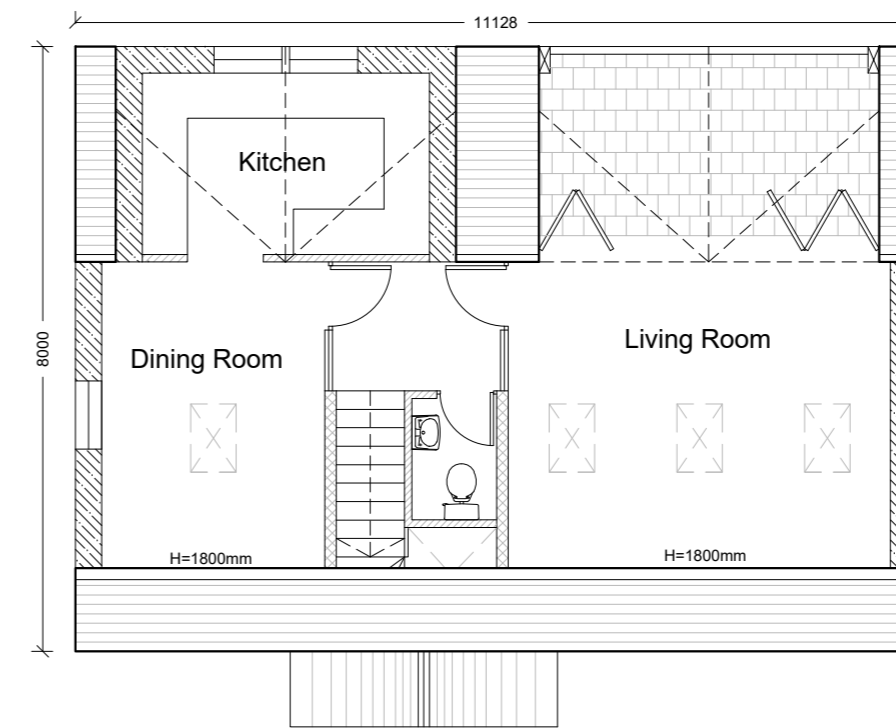

First Floor Plan - 1:100

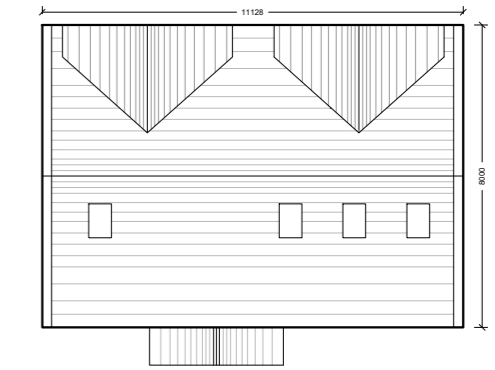

Roof Plan - 1:200

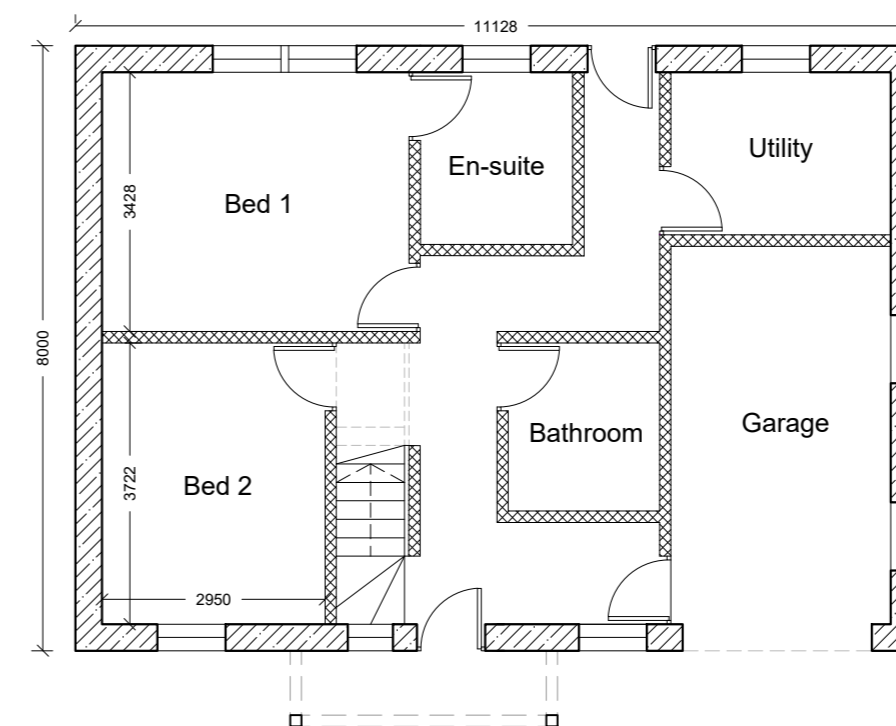

Ground Floor Plan - 1:100

Amendment B - 15.04.2024: Porch shown on proposed site plan. Additional access information provided. Ground levels shown.
Amendment A - 14.03.2024: New Parking for existing Bungalow shown.



Gary Hoerty Associates Chartered Surveyors
 Suite 9 - Grindleton Business Centre
 The Spinney
 Grindleton
 Clitheroe
 Lancashire BB7 4DH
 T: 01200 449700
 Email: info@ghaonline.co.uk

Project: (No. Sta.1129.3410.GH)

Planning - New Build Dwelling at:
 Cumbrian,
 Neddy Lane,
 Billington,
 BB7 9ND

Title: Proposed Plans, Elevations & Site Plan.

Drawing No: Sta.1129.3410.03B

Drawn: KA

Client: Mr & Mrs G Stanley

Date: 19.02.2024

Scale: 1:100 &
 1:200 @ A2

Amendments: A B