




GROUND FLOOR PLAN

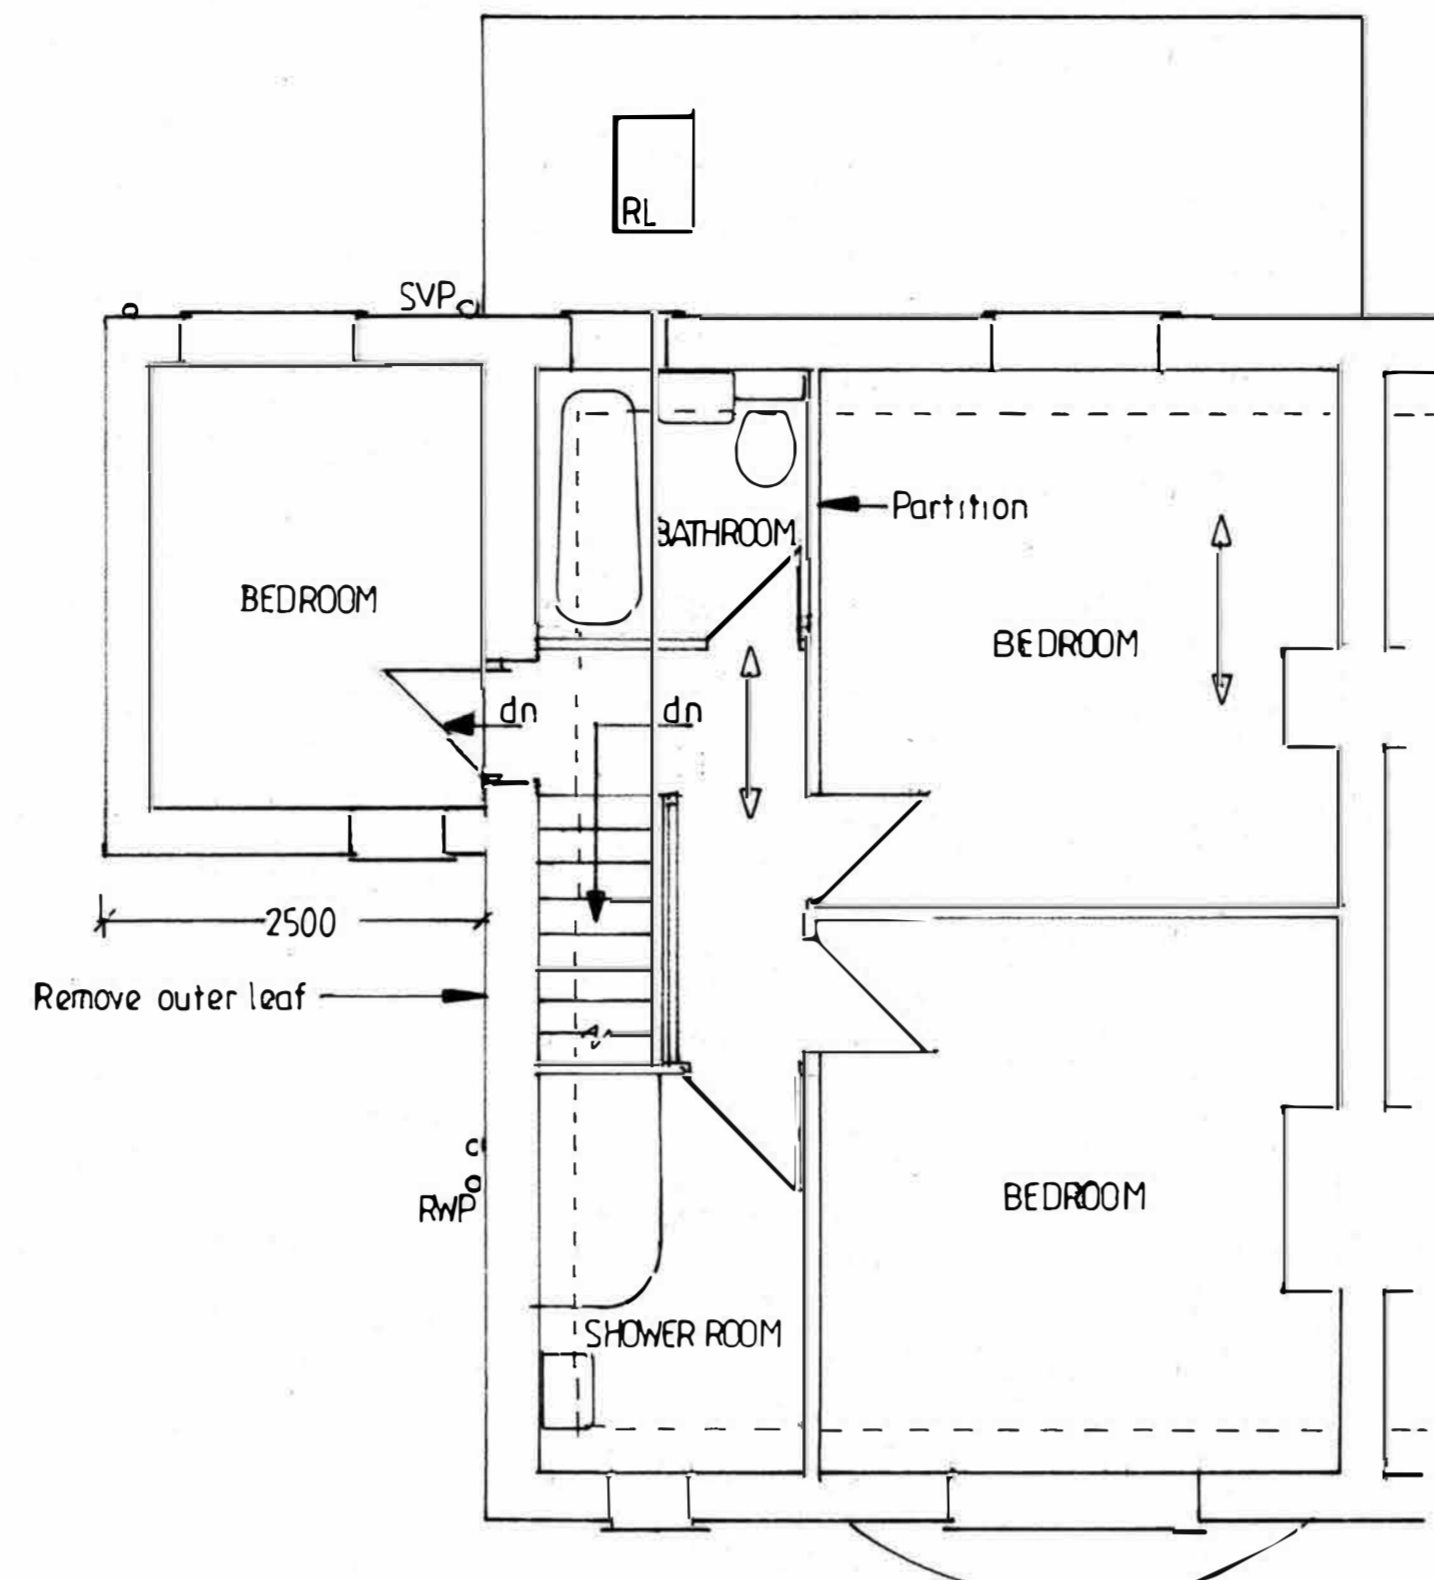


FIRST FLOOR PLAN

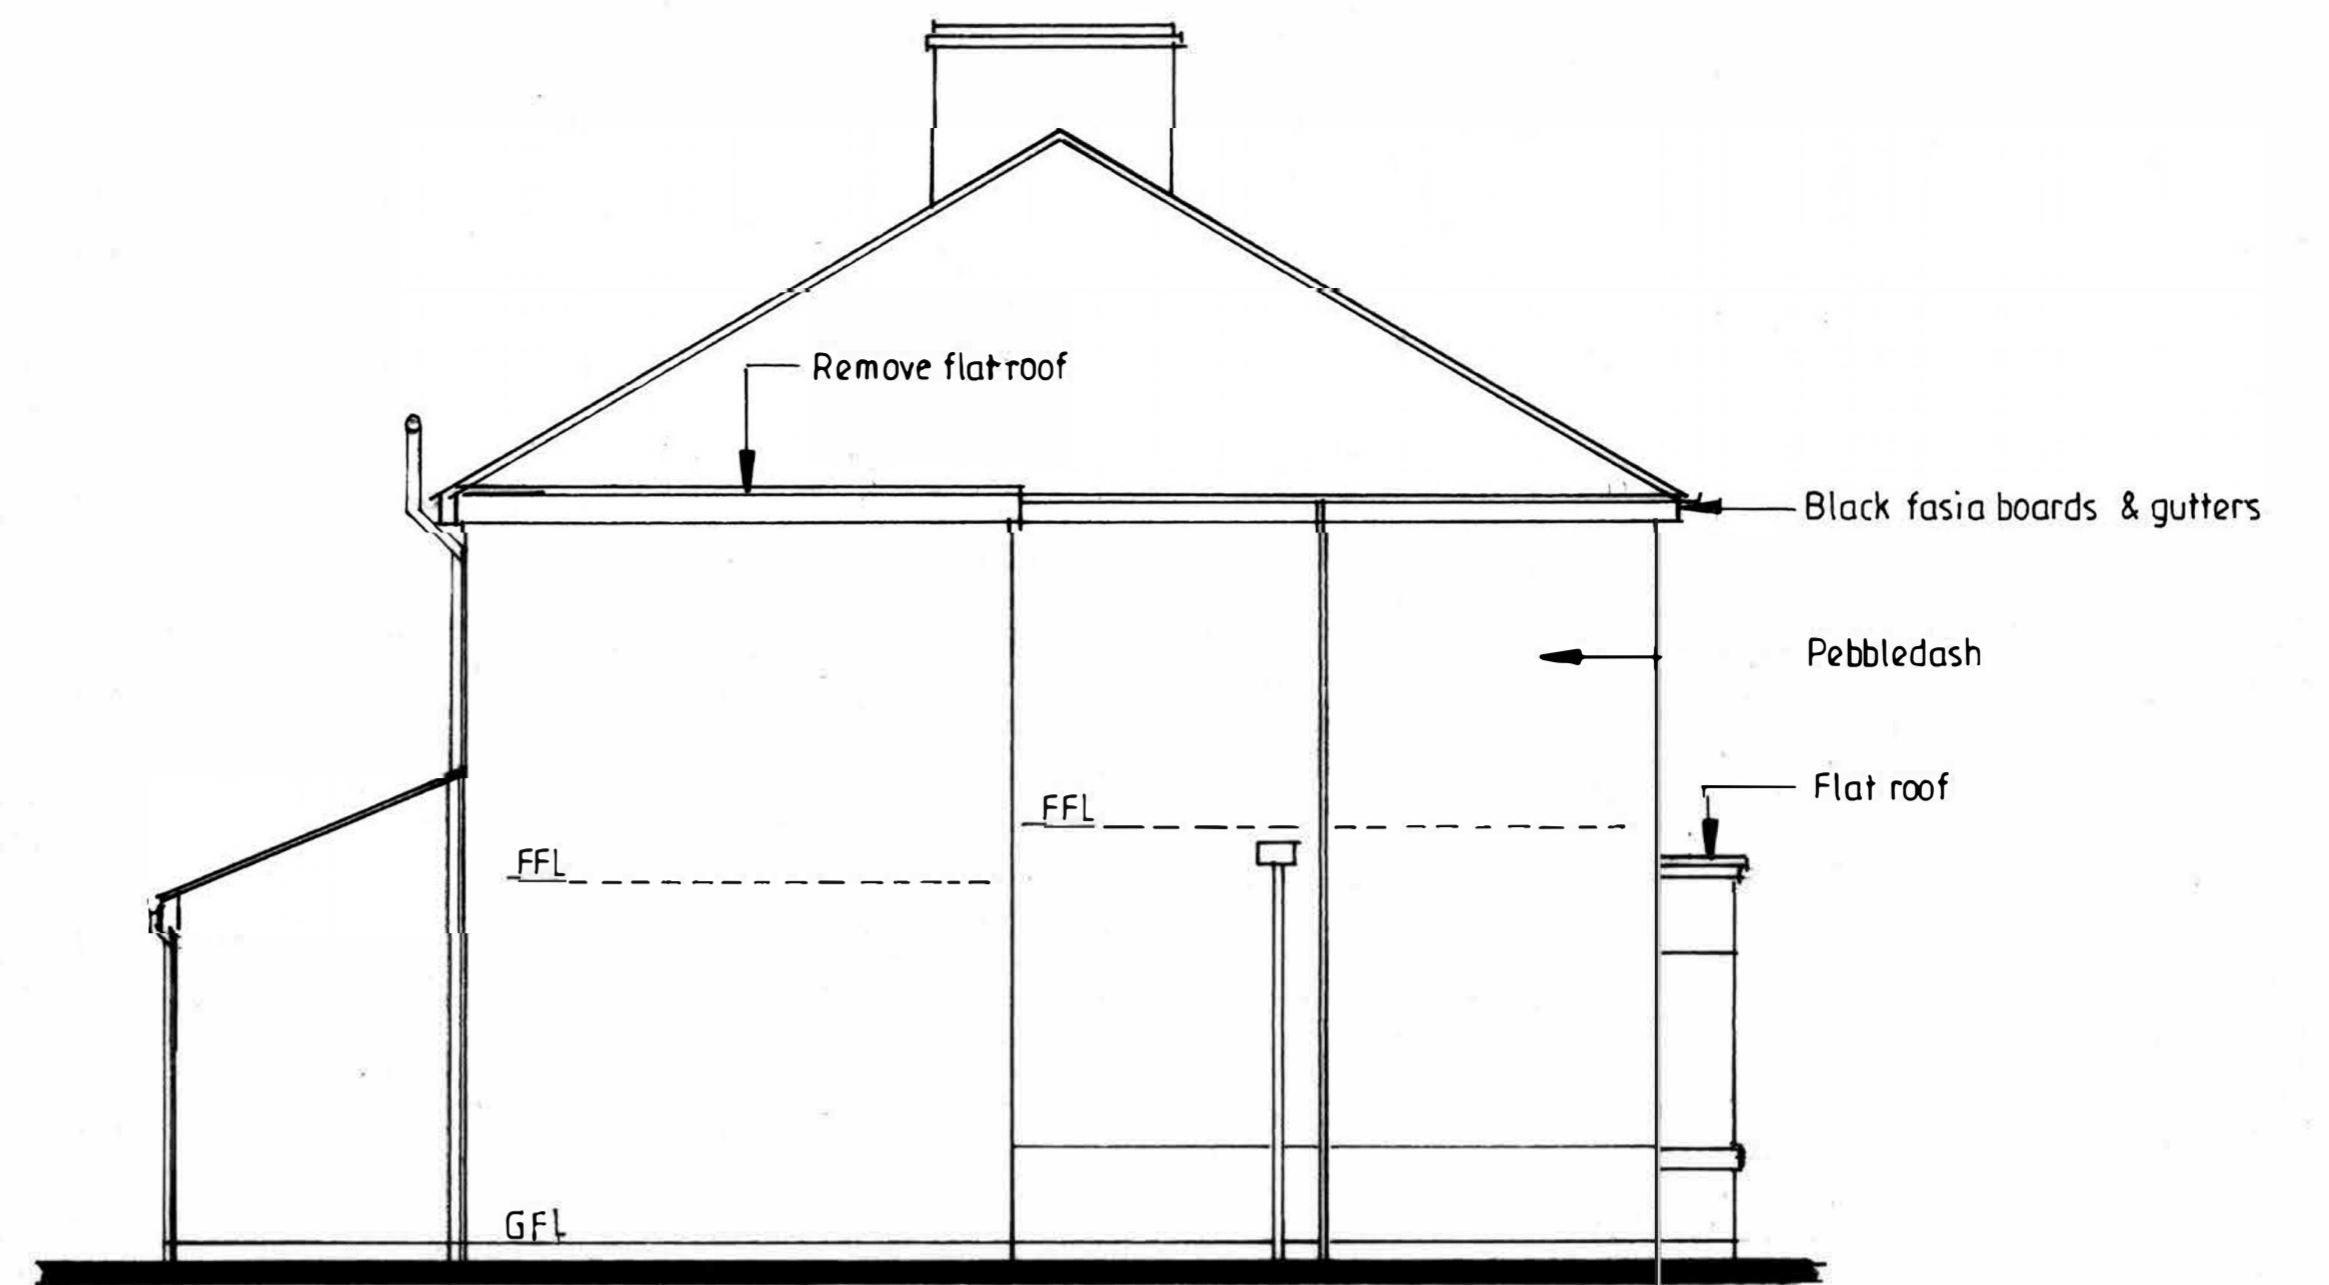

SIDE ELEVATION

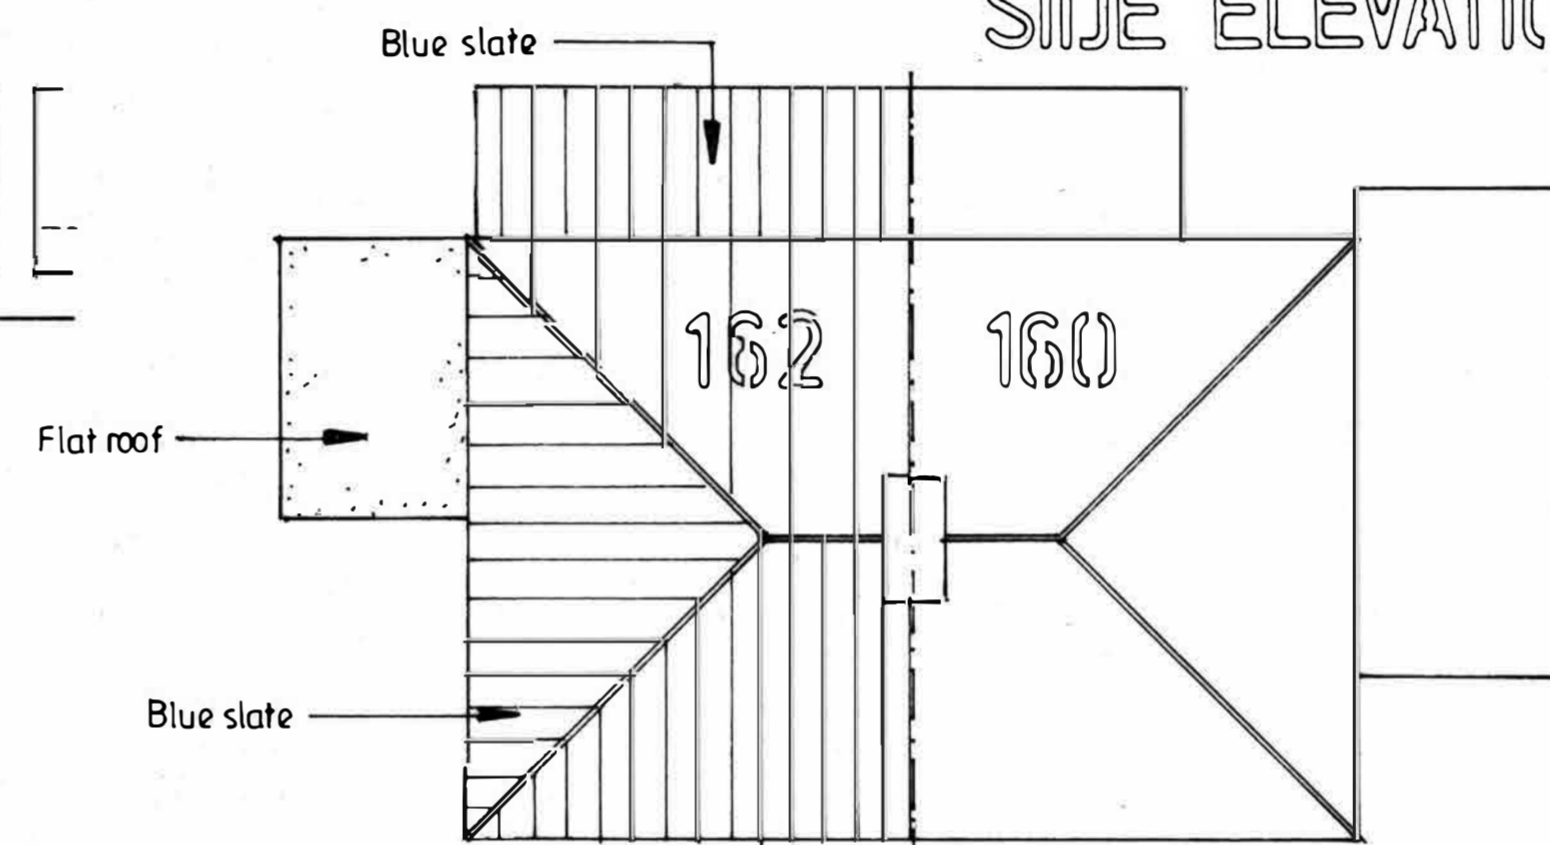


ROOF PLAN 1:100

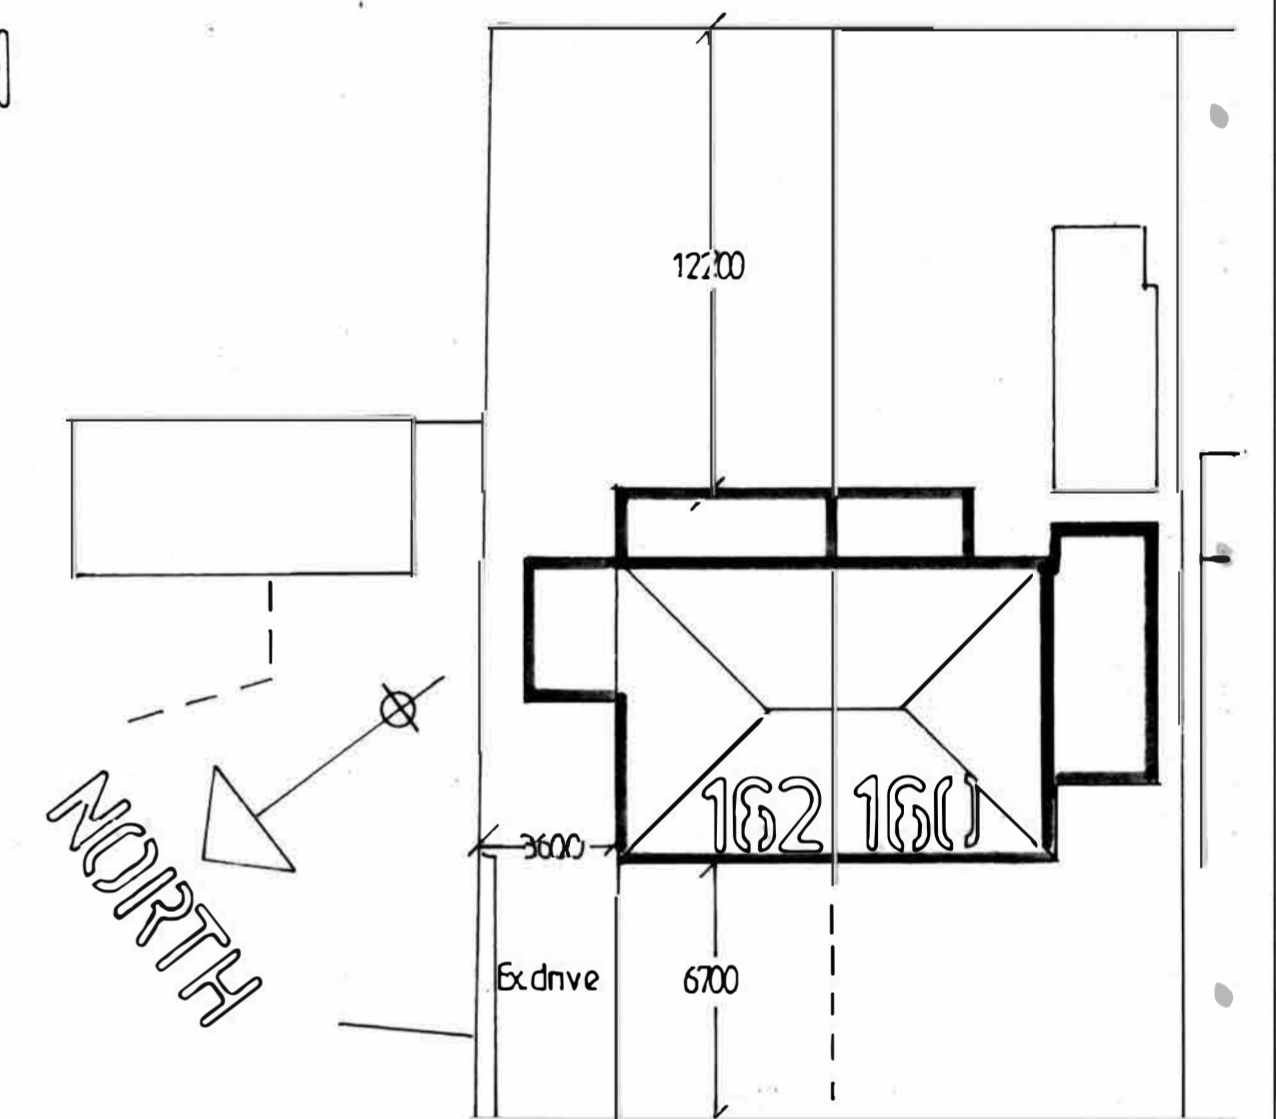


Chatburn Road
SITE PLAN 1:200


EXISTING FLOOR PLANS, ELEVATIONS, SECTION AND ROOF PLAN

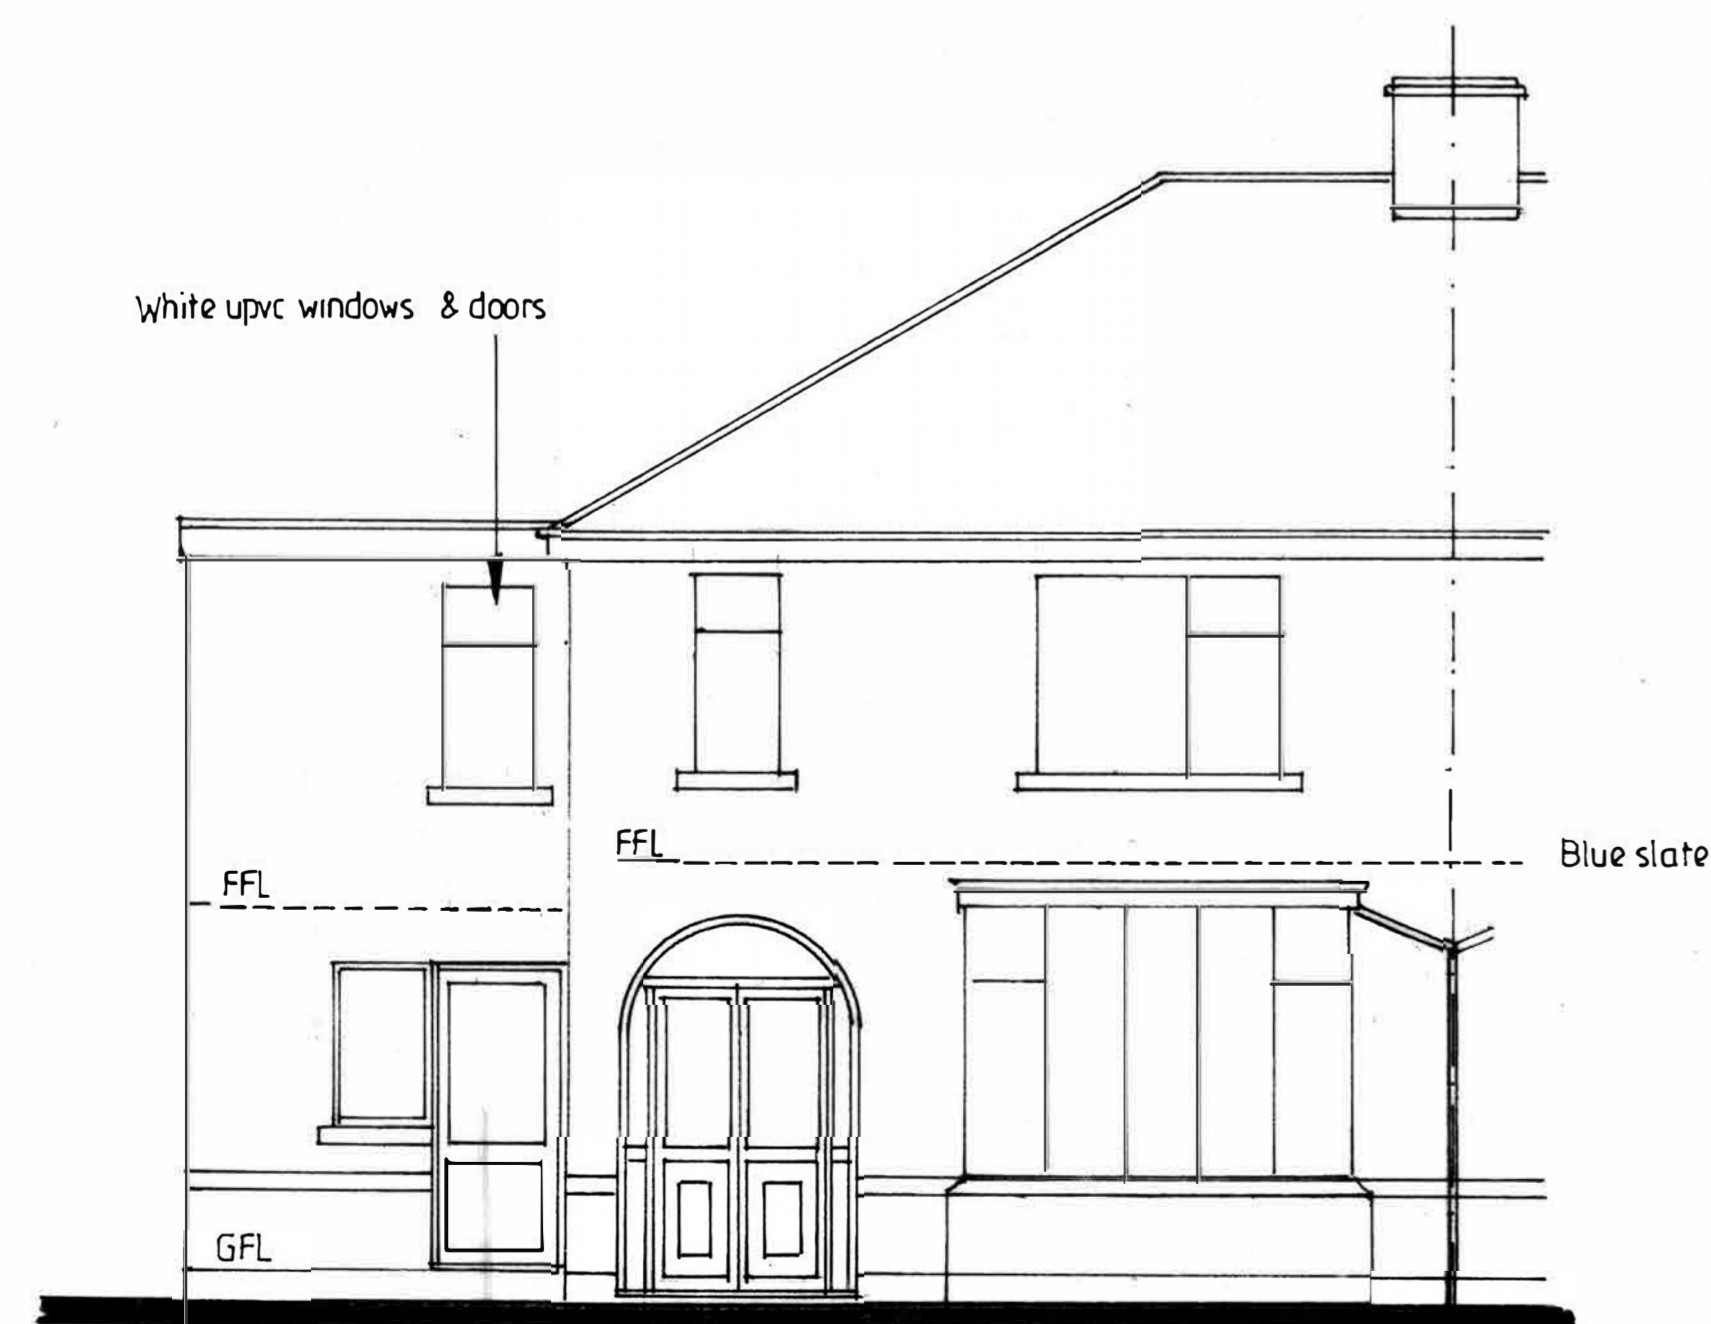

FRONT ELEVATION

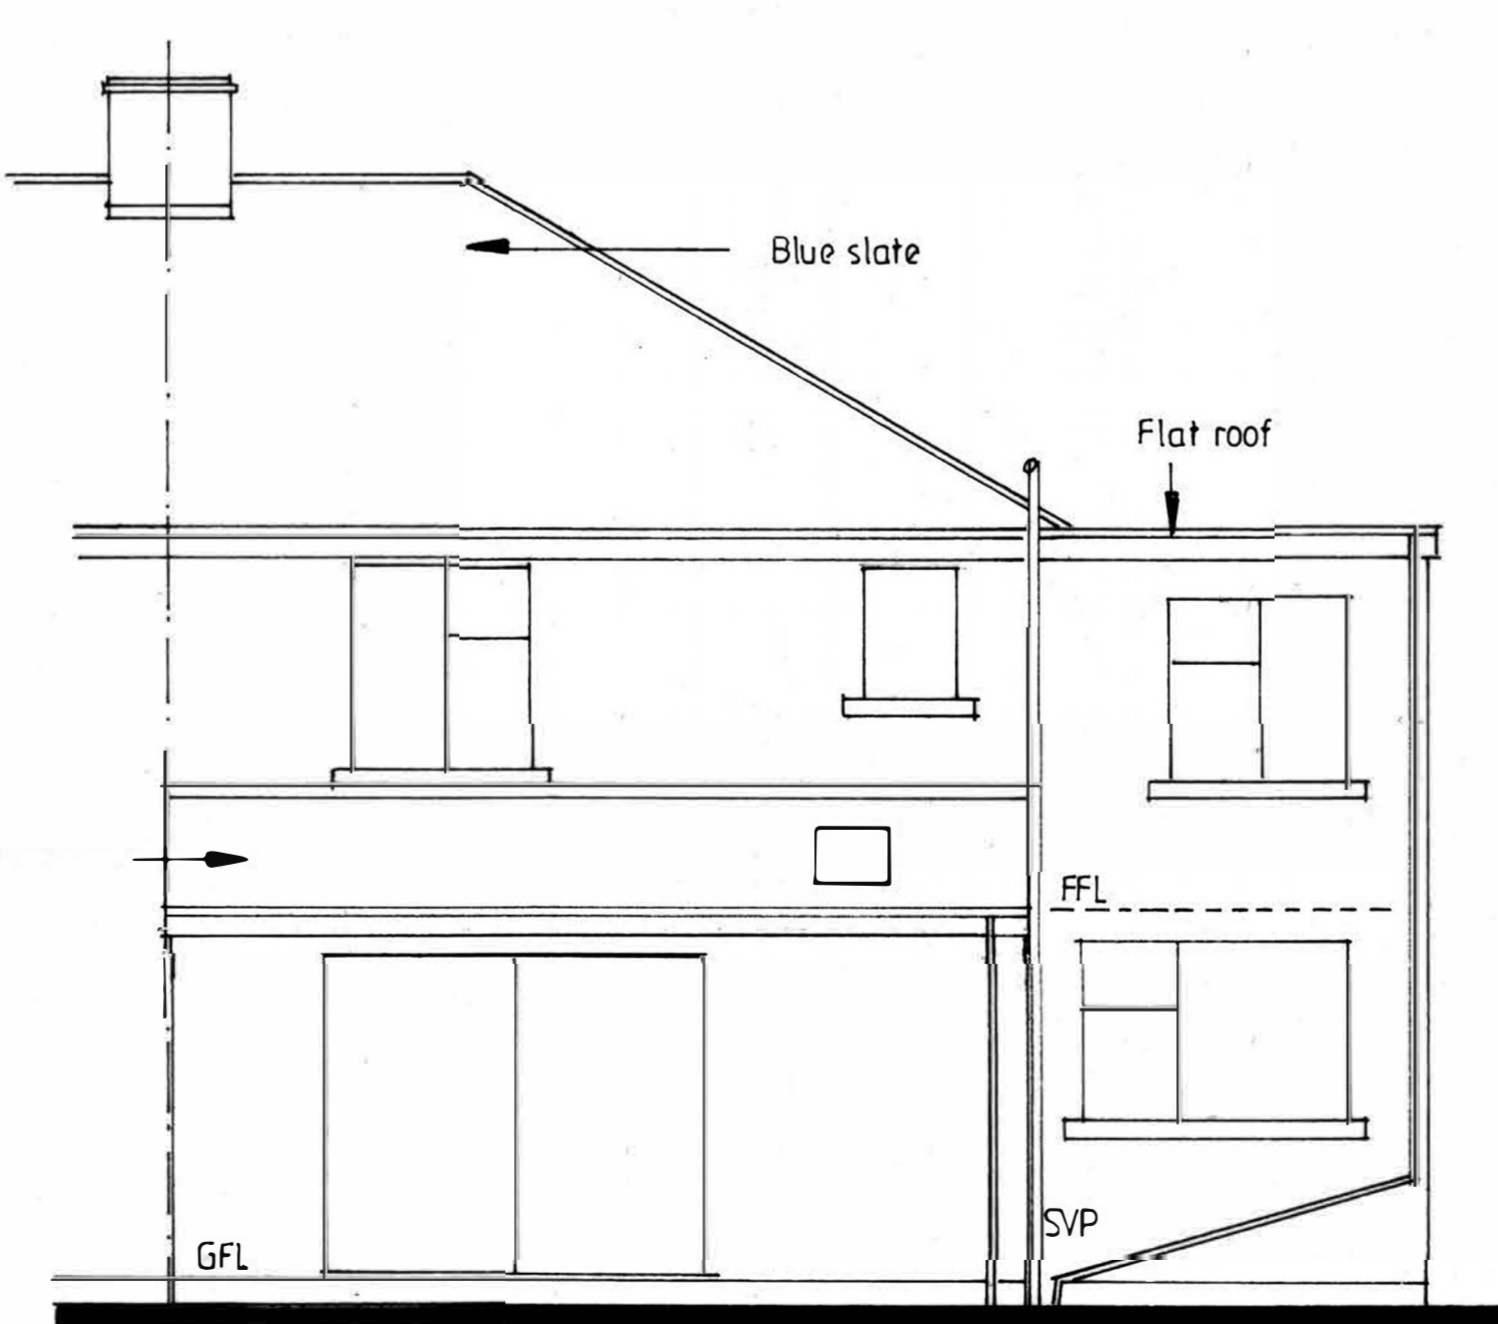

REAR ELEVATION

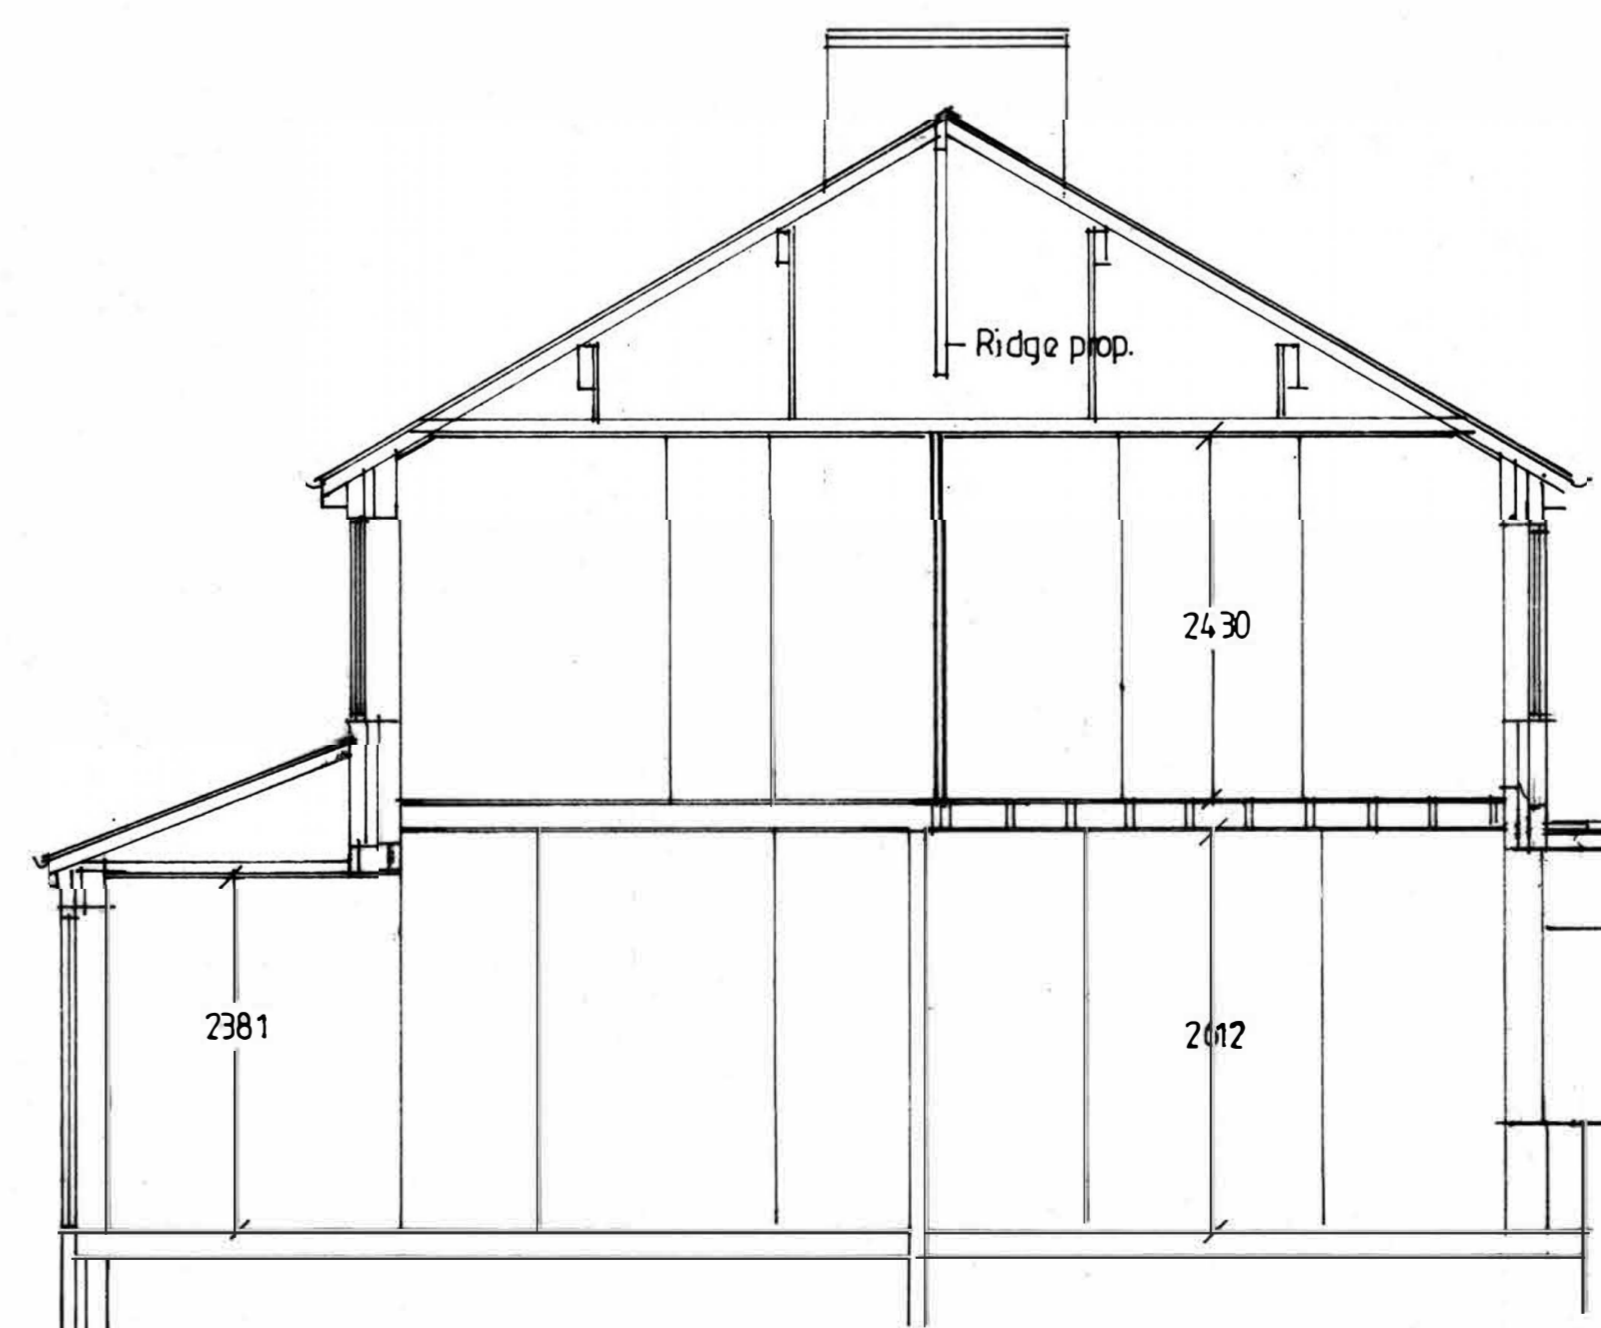

SECTION A - A

PROPOSED TWO - STOREY EXTENSION TO SIDE

FOR MR & MRS D FARRAGHER
AT 162 CHATBURN ROAD
CLITHEROE
BB7 2AZ

AIDRIAN HUGHES
ARCHITECTURAL SERVICES

SCALE 1:50 1:100
DATE FEB.2024

DRAWING NO.
1/41/2024