

PROJECT: SP/120
11 PRIMROSE ROAD,
CLITHEROE, BB7 1EA

CLIENT: MS M CAILLEIGH

DOCUMENT DATE:

28/02/2024

DOCUMENT STAGE:

PLANNING

DRAWN BY: RH

CHECKED BY: RH


[illegible]

EXISTING & PROPOSED SITE PLANS


A1.1

Sheet size A1

**DO NOT SCALE OFF THIS
DRAWING, ALL DIMENSIONS TO
BE CHECKED ON SITE**

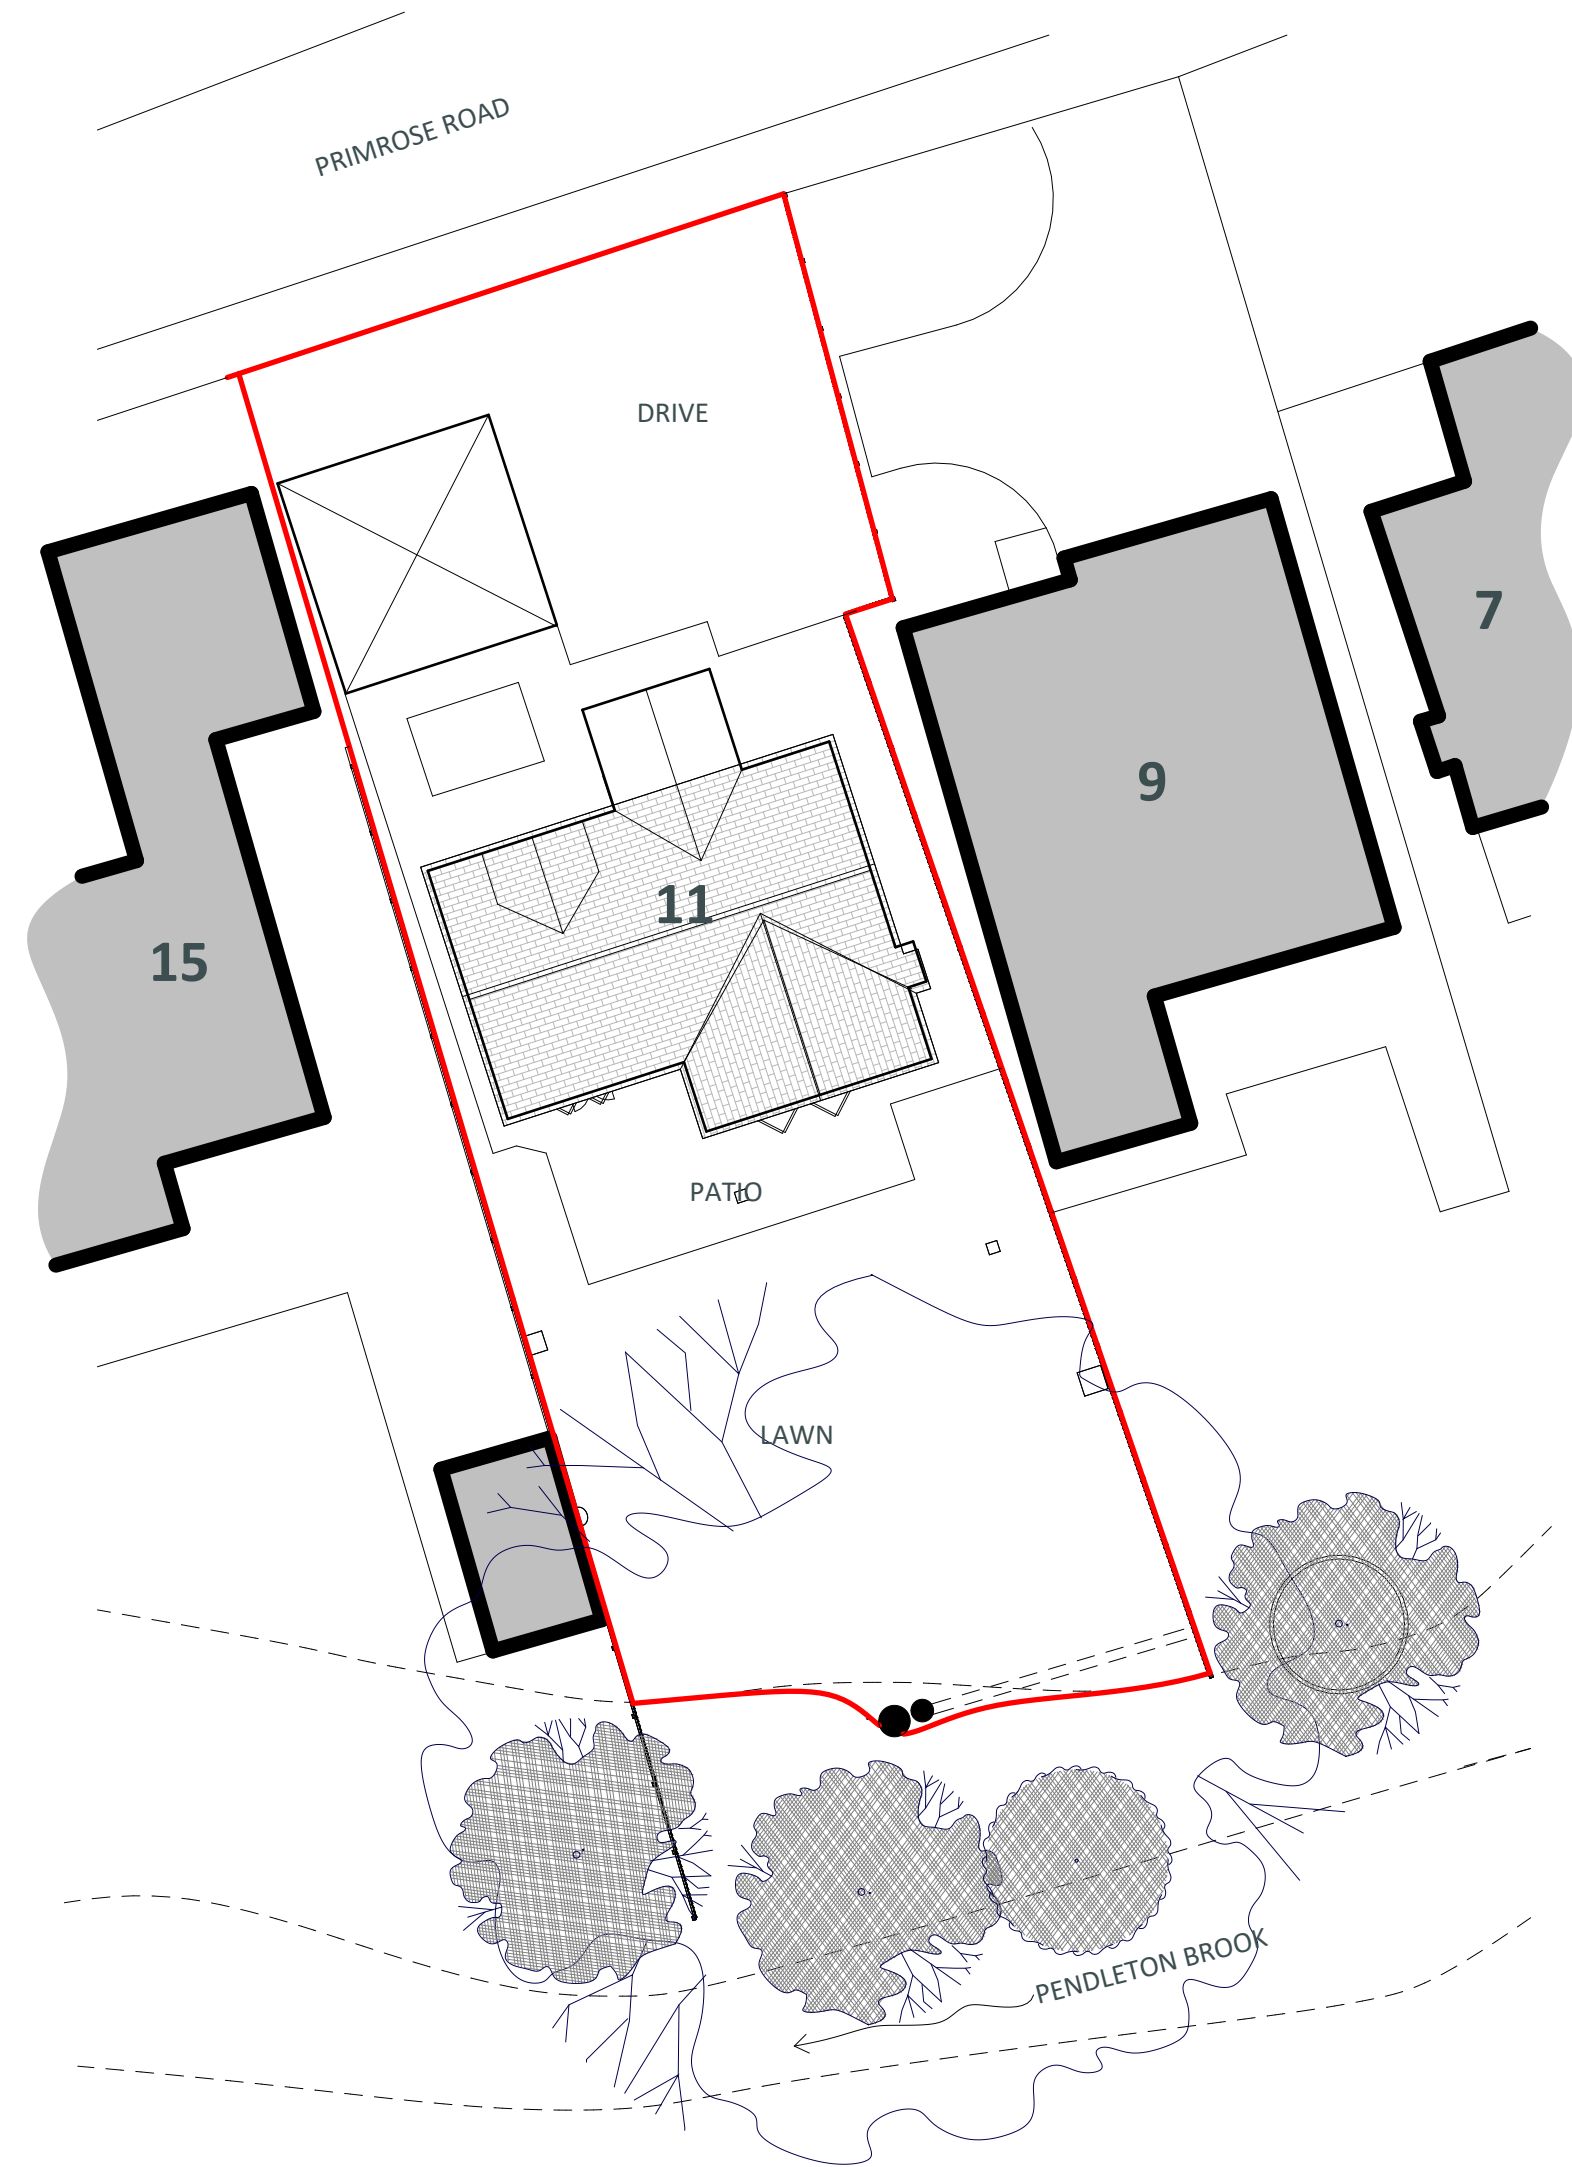

1 EXISTING SITE PLAN

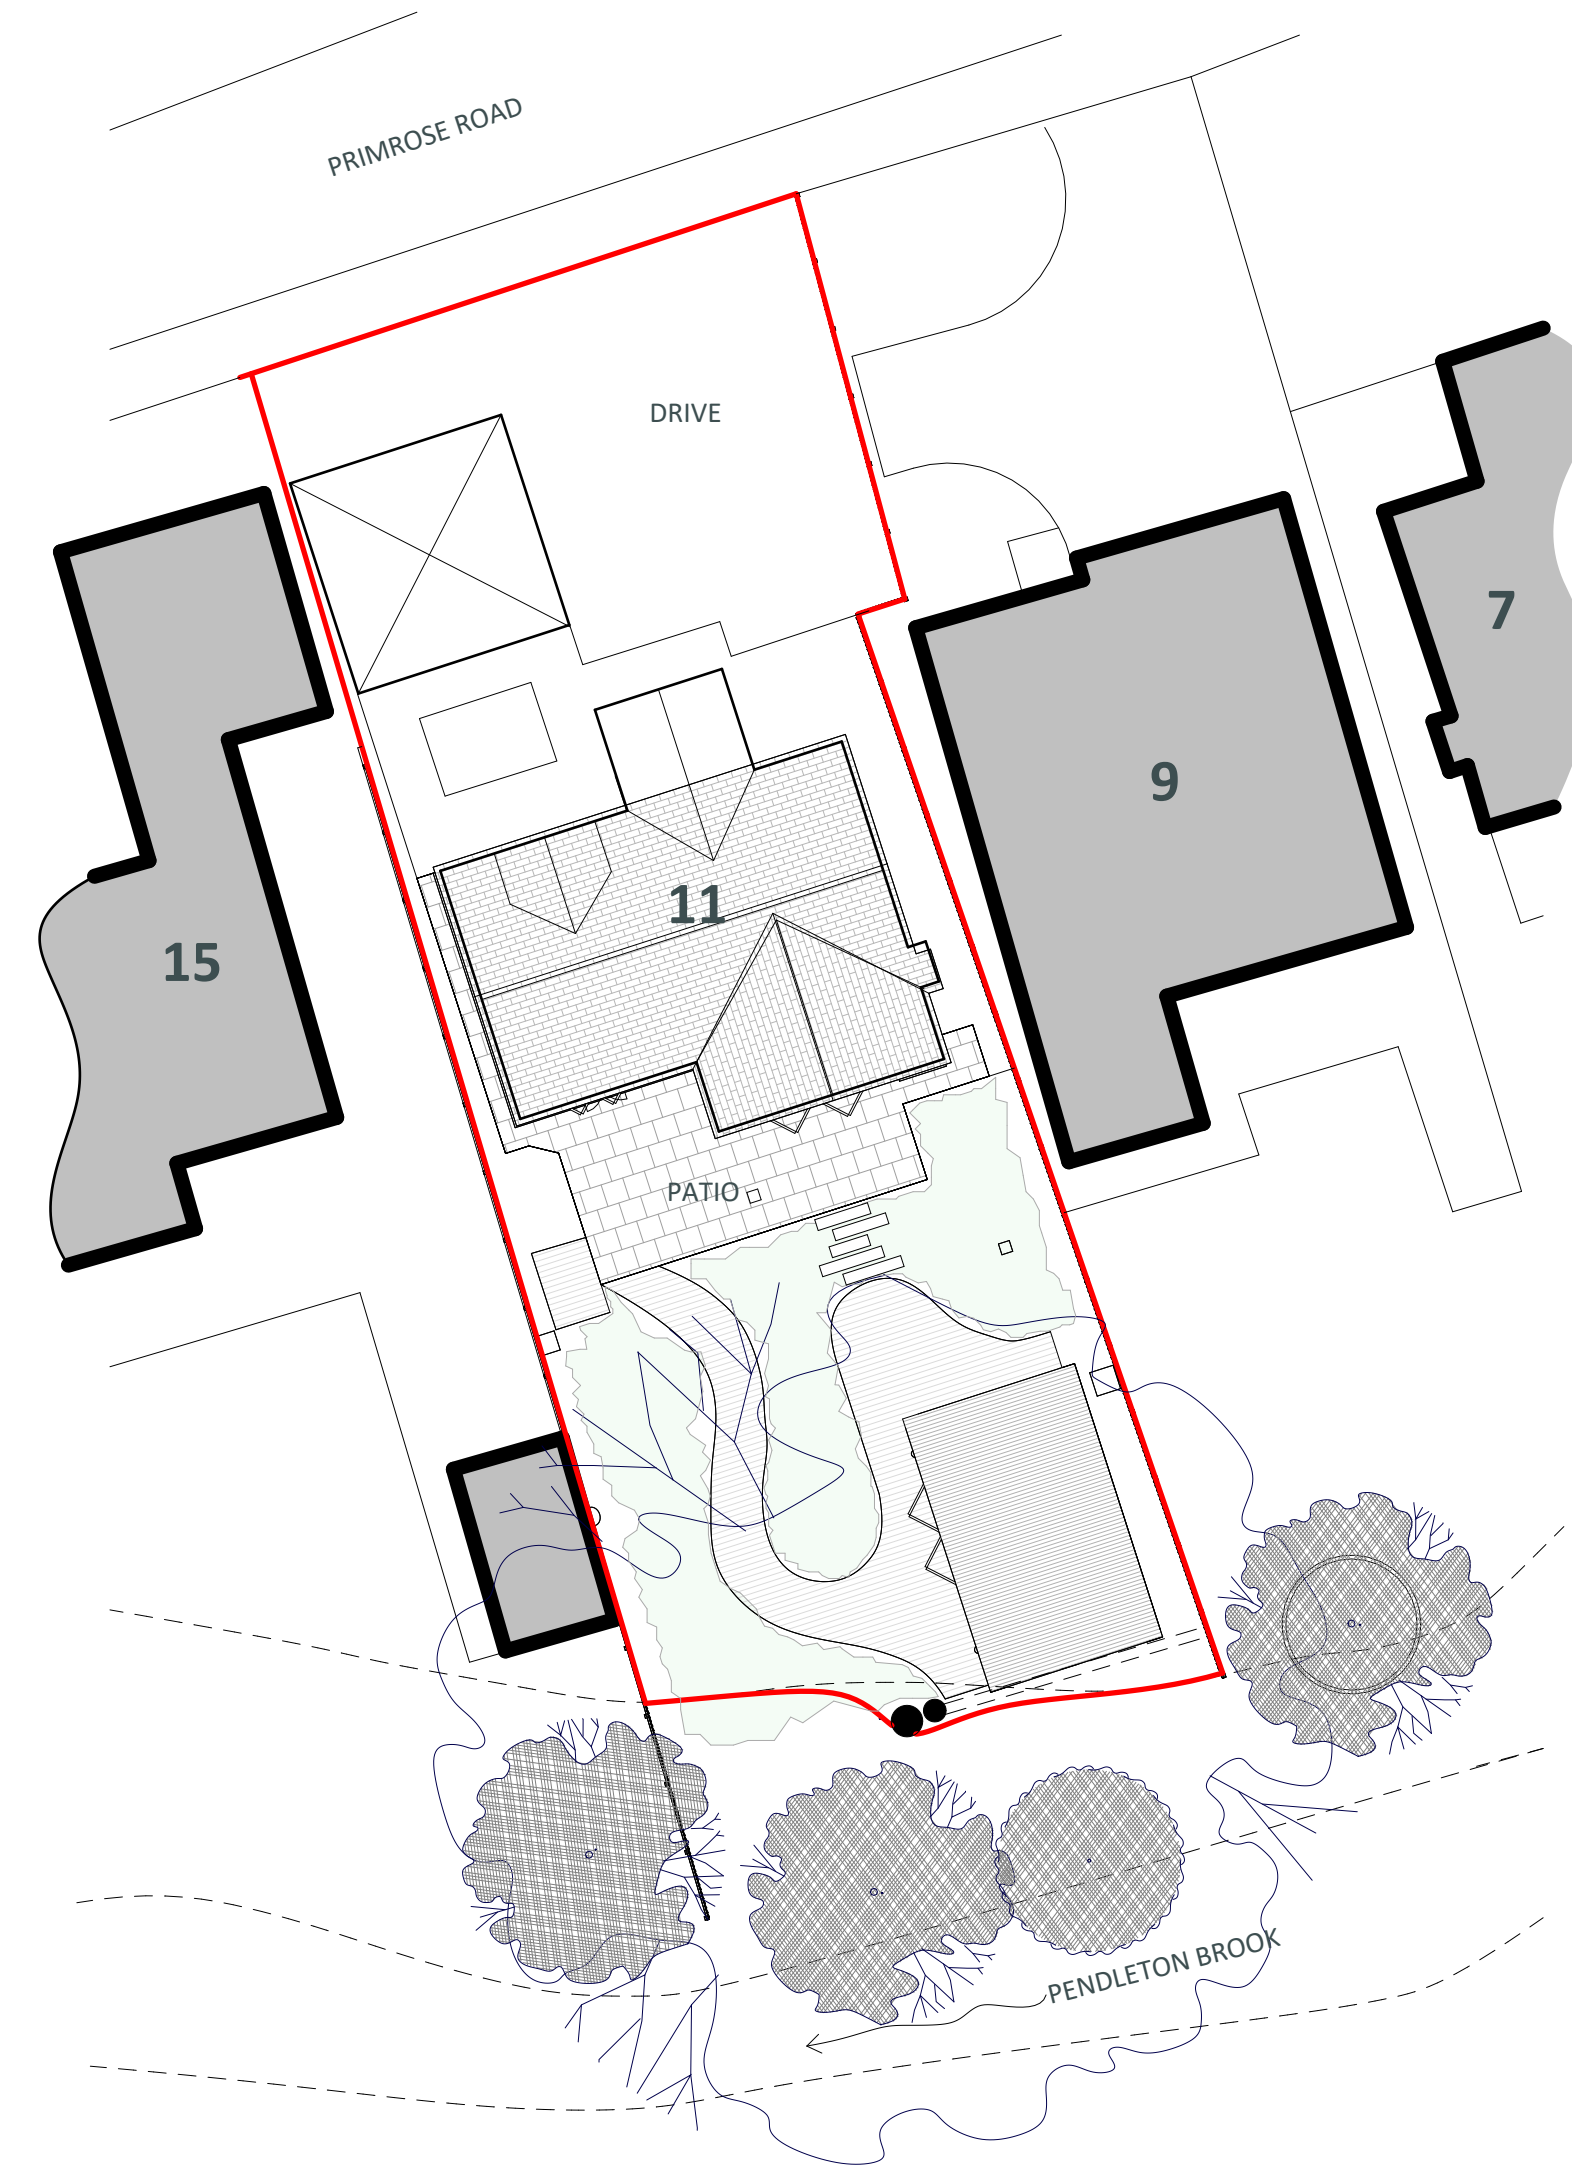

2 PROPOSED SITE PLAN