


NOTES
 THIS DRAWING IS TO BE READ IN CONJUNCTION WITH ALL OTHER DRAWINGS FOR THIS PROJECT. ALL LEVELS AND DIMENSIONS ARE TO BE CHECKED ON SITE BY THE CONTRACTOR, PRIOR TO PLACING ORDERS OR COMMENCING ANY OF THE RELEVANT WORKS. ALL DIMENSIONS ARE IN MILLIMETRES UNLESS STATED OTHERWISE. ANY DISCREPANCIES BETWEEN THE INFORMATION SHOWN ON THE PLAN AND THAT FOUND ON SITE ARE TO BE REPORTED TO THE DESIGNER IMMEDIATELY.

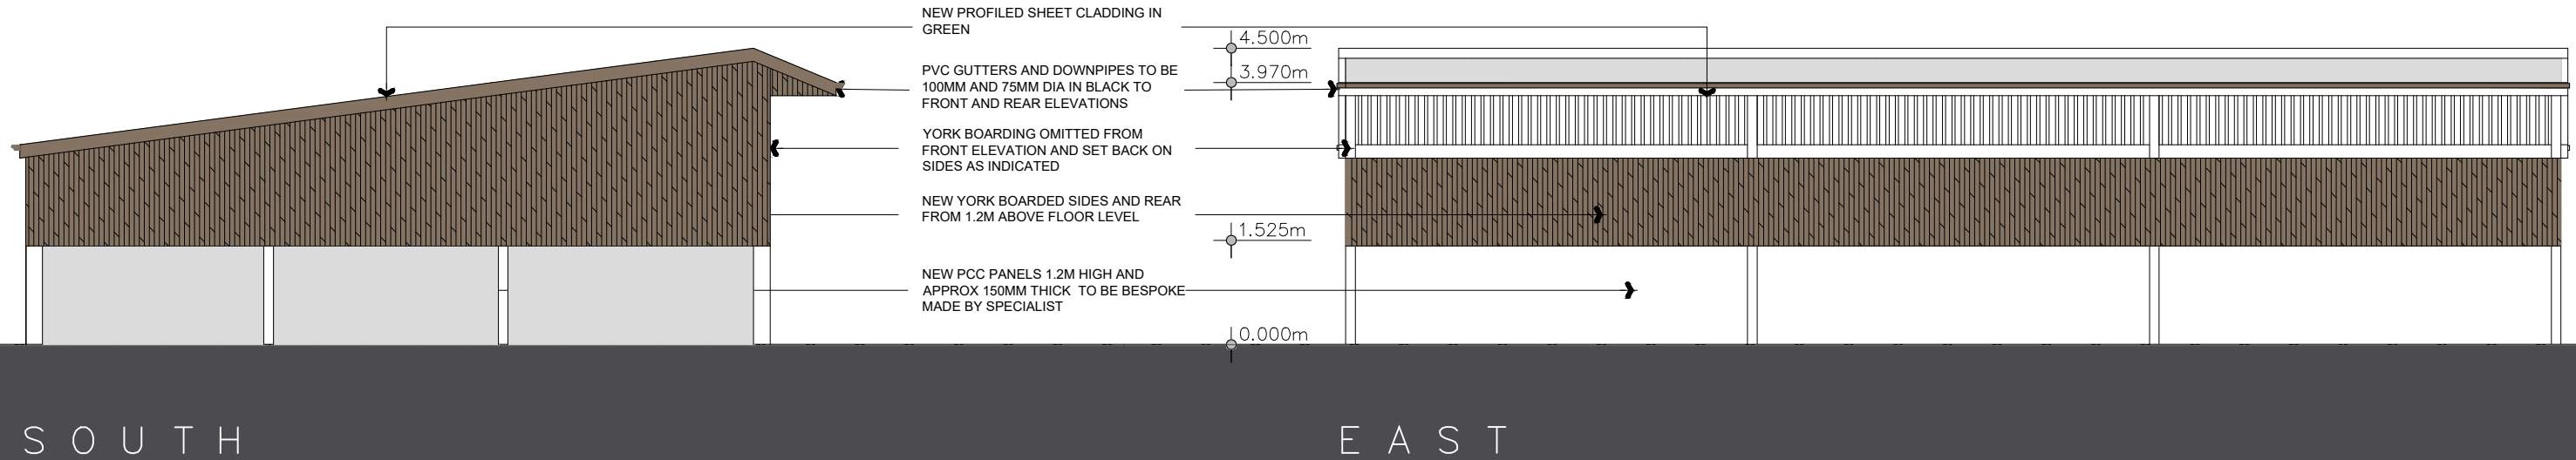


- NEW PROFILED SHEET CLADDING IN GREEN
- PVC GUTTERS AND DOWNPIPES TO BE 100MM AND 75MM DIA IN BLACK TO FRONT AND REAR ELEVATIONS
- YORK BOARDING OMITTED FROM FRONT ELEVATION AND SET BACK ON SIDES AS INDICATED
- NEW YORK BOARDED SIDES AND REAR FROM 1.2M ABOVE FLOOR LEVEL
- NEW PCC PANELS 1.2M HIGH AND APPROX 150MM THICK TO BE BESPOKE MADE BY SPECIALIST

4.500m
 3.970m
 1.525m
 0.000m

SOUTH

EAST

 

Rev.	Date	Description
------	------	-------------

A.L.H. Design Services
 Barley Cottage, Brewery Street, Longridge, Lancs
 PR3 3NB, Tel & Fax : (01772) 785719

Client

Mr E. Warbrick,
 Park Farm,
 Whalley Road,
 Barrow, Nr Clitheroe,
 Lancs, BB7 9YS

Job/Scheme Title

NEW WASTE MIDEN

Drawing Title

PROPOSED ELEVATIONS
 (Sheet 2 of 2)

Job/Scheme Number	Drawing Number		
0731/93	Drawing No 16		
Scale	Date	Drawn	Checked
1/100	Feb 24	a.t.l-h.	