


**NOTES**  
 THIS DRAWING IS TO BE READ IN CONJUNCTION WITH ALL OTHER DRAWINGS FOR THIS PROJECT.  
 ALL LEVELS AND DIMENSIONS ARE TO BE CHECKED ON SITE BY THE CONTRACTOR, PRIOR TO  
 PLACING ORDERS OR COMMENCING ANY OF THE RELEVANT WORKS.  
 ALL DIMENSIONS ARE IN MILLIMETRES UNLESS STATED OTHERWISE.  
 ANY DISCREPANCIES BETWEEN THE INFORMATION SHOWN ON THE PLAN AND THAT FOUND ON  
 SITE ARE TO BE REPORTED TO THE DESIGNER IMMEDIATELY.

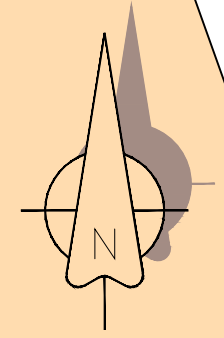

Rev.	Date	Description

**A.L.H. Design Services**  
 Barley Cottage, Brewery Street, Longridge, Lancs  
 PR3 3NB, Tel & Fax : (01772) 785719

**Client**  
 Mr E. Warbrick,  
 Park Farm,  
 Whalley Road,  
 Barrow, Nr Clitheroe,  
 Lancs, BB7 9YS


**Job/Scheme Title**  
 NEW WASTE MIDEN

**Drawing Title**

PROPOSED SITE PLAN  
 (with GF plan)

Job/Scheme Number	Drawing Number
0731/93	Drawing No 07

Scale	Date	Drawn	Checked
1/200	Feb 24	a.t.l-h.	

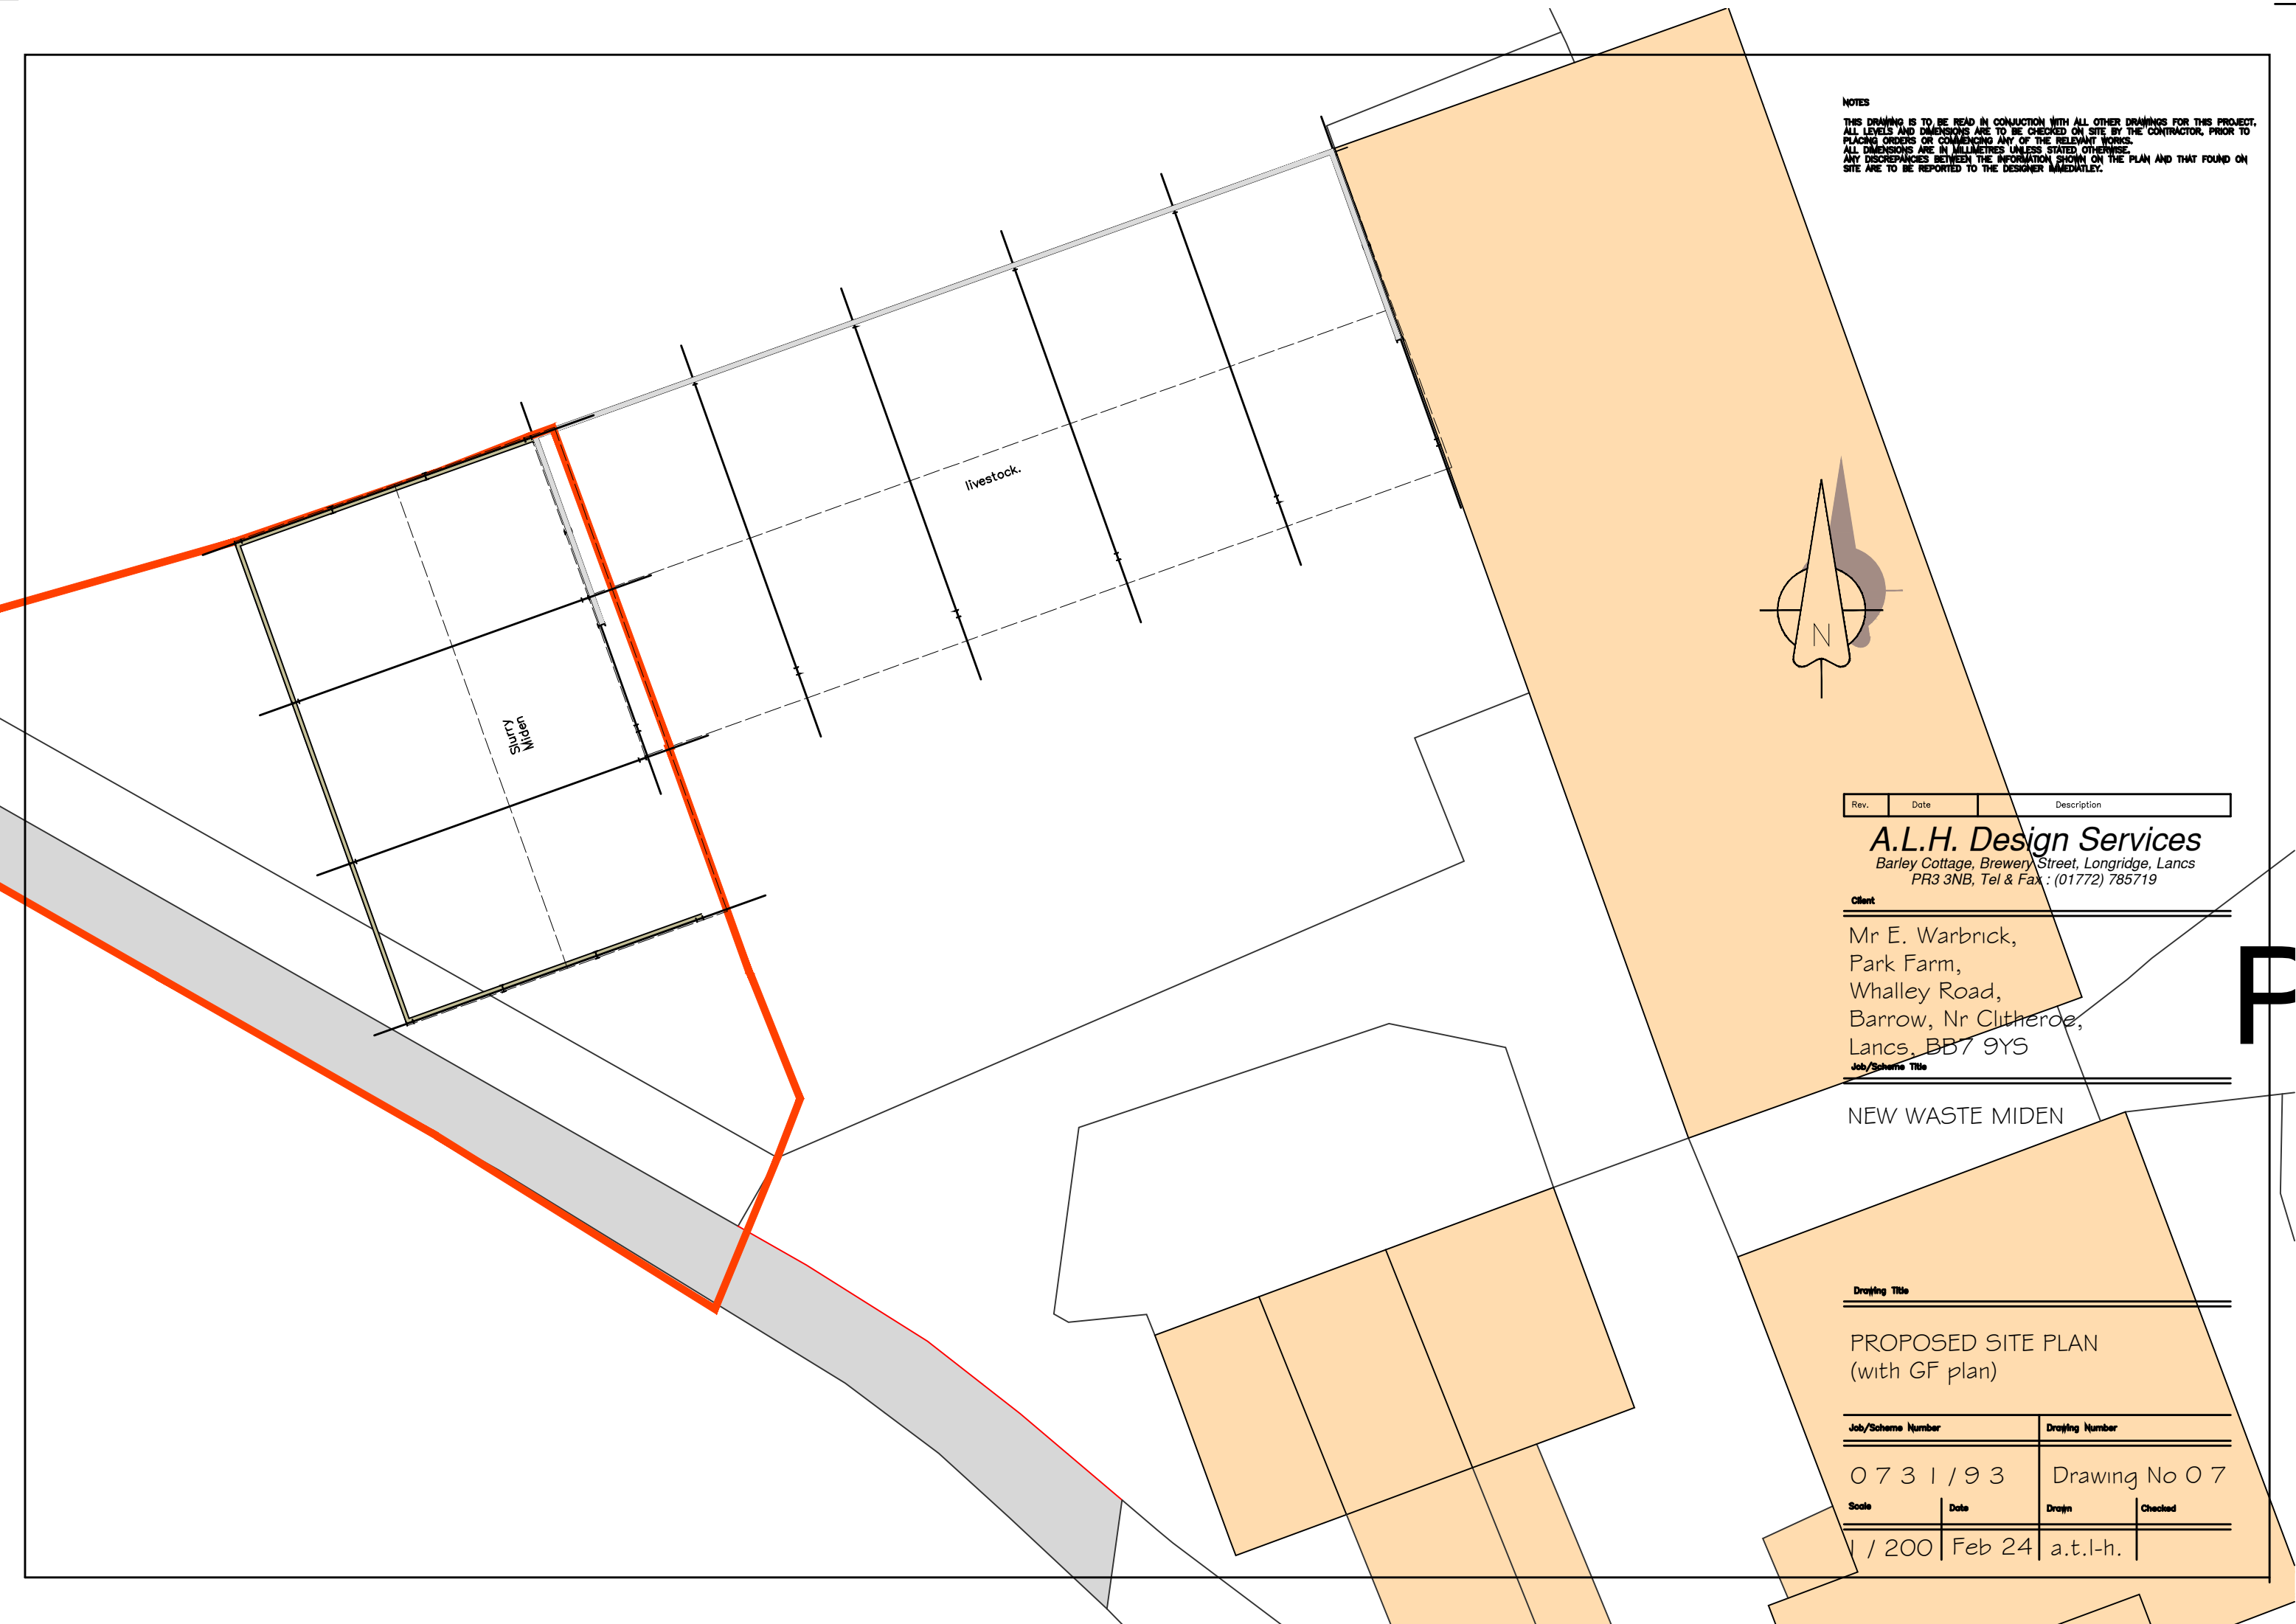

livestock.

Slurry Miden

F