
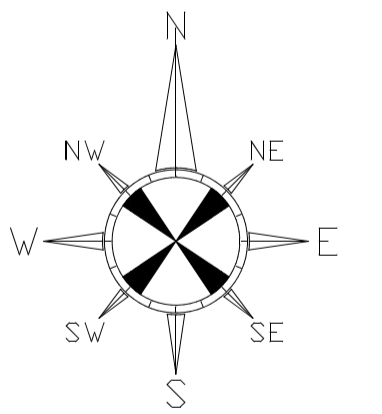
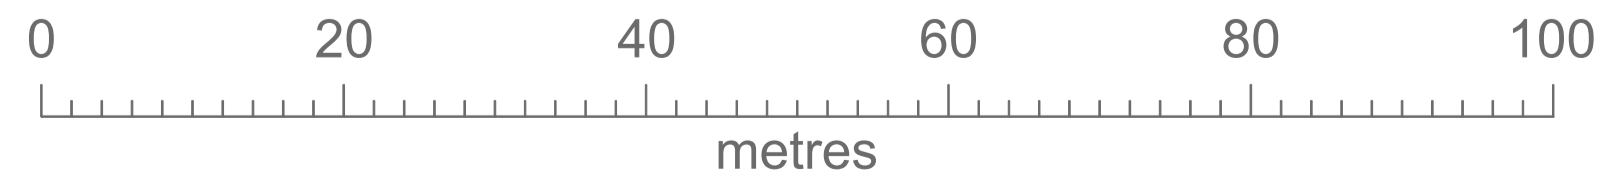


PD Construction Consultants
 7 Beech Street, Clitheroe, Lancs
 BB7 2LL
 tel: 07976 771297
 email: pdcc@hotmail.co.uk

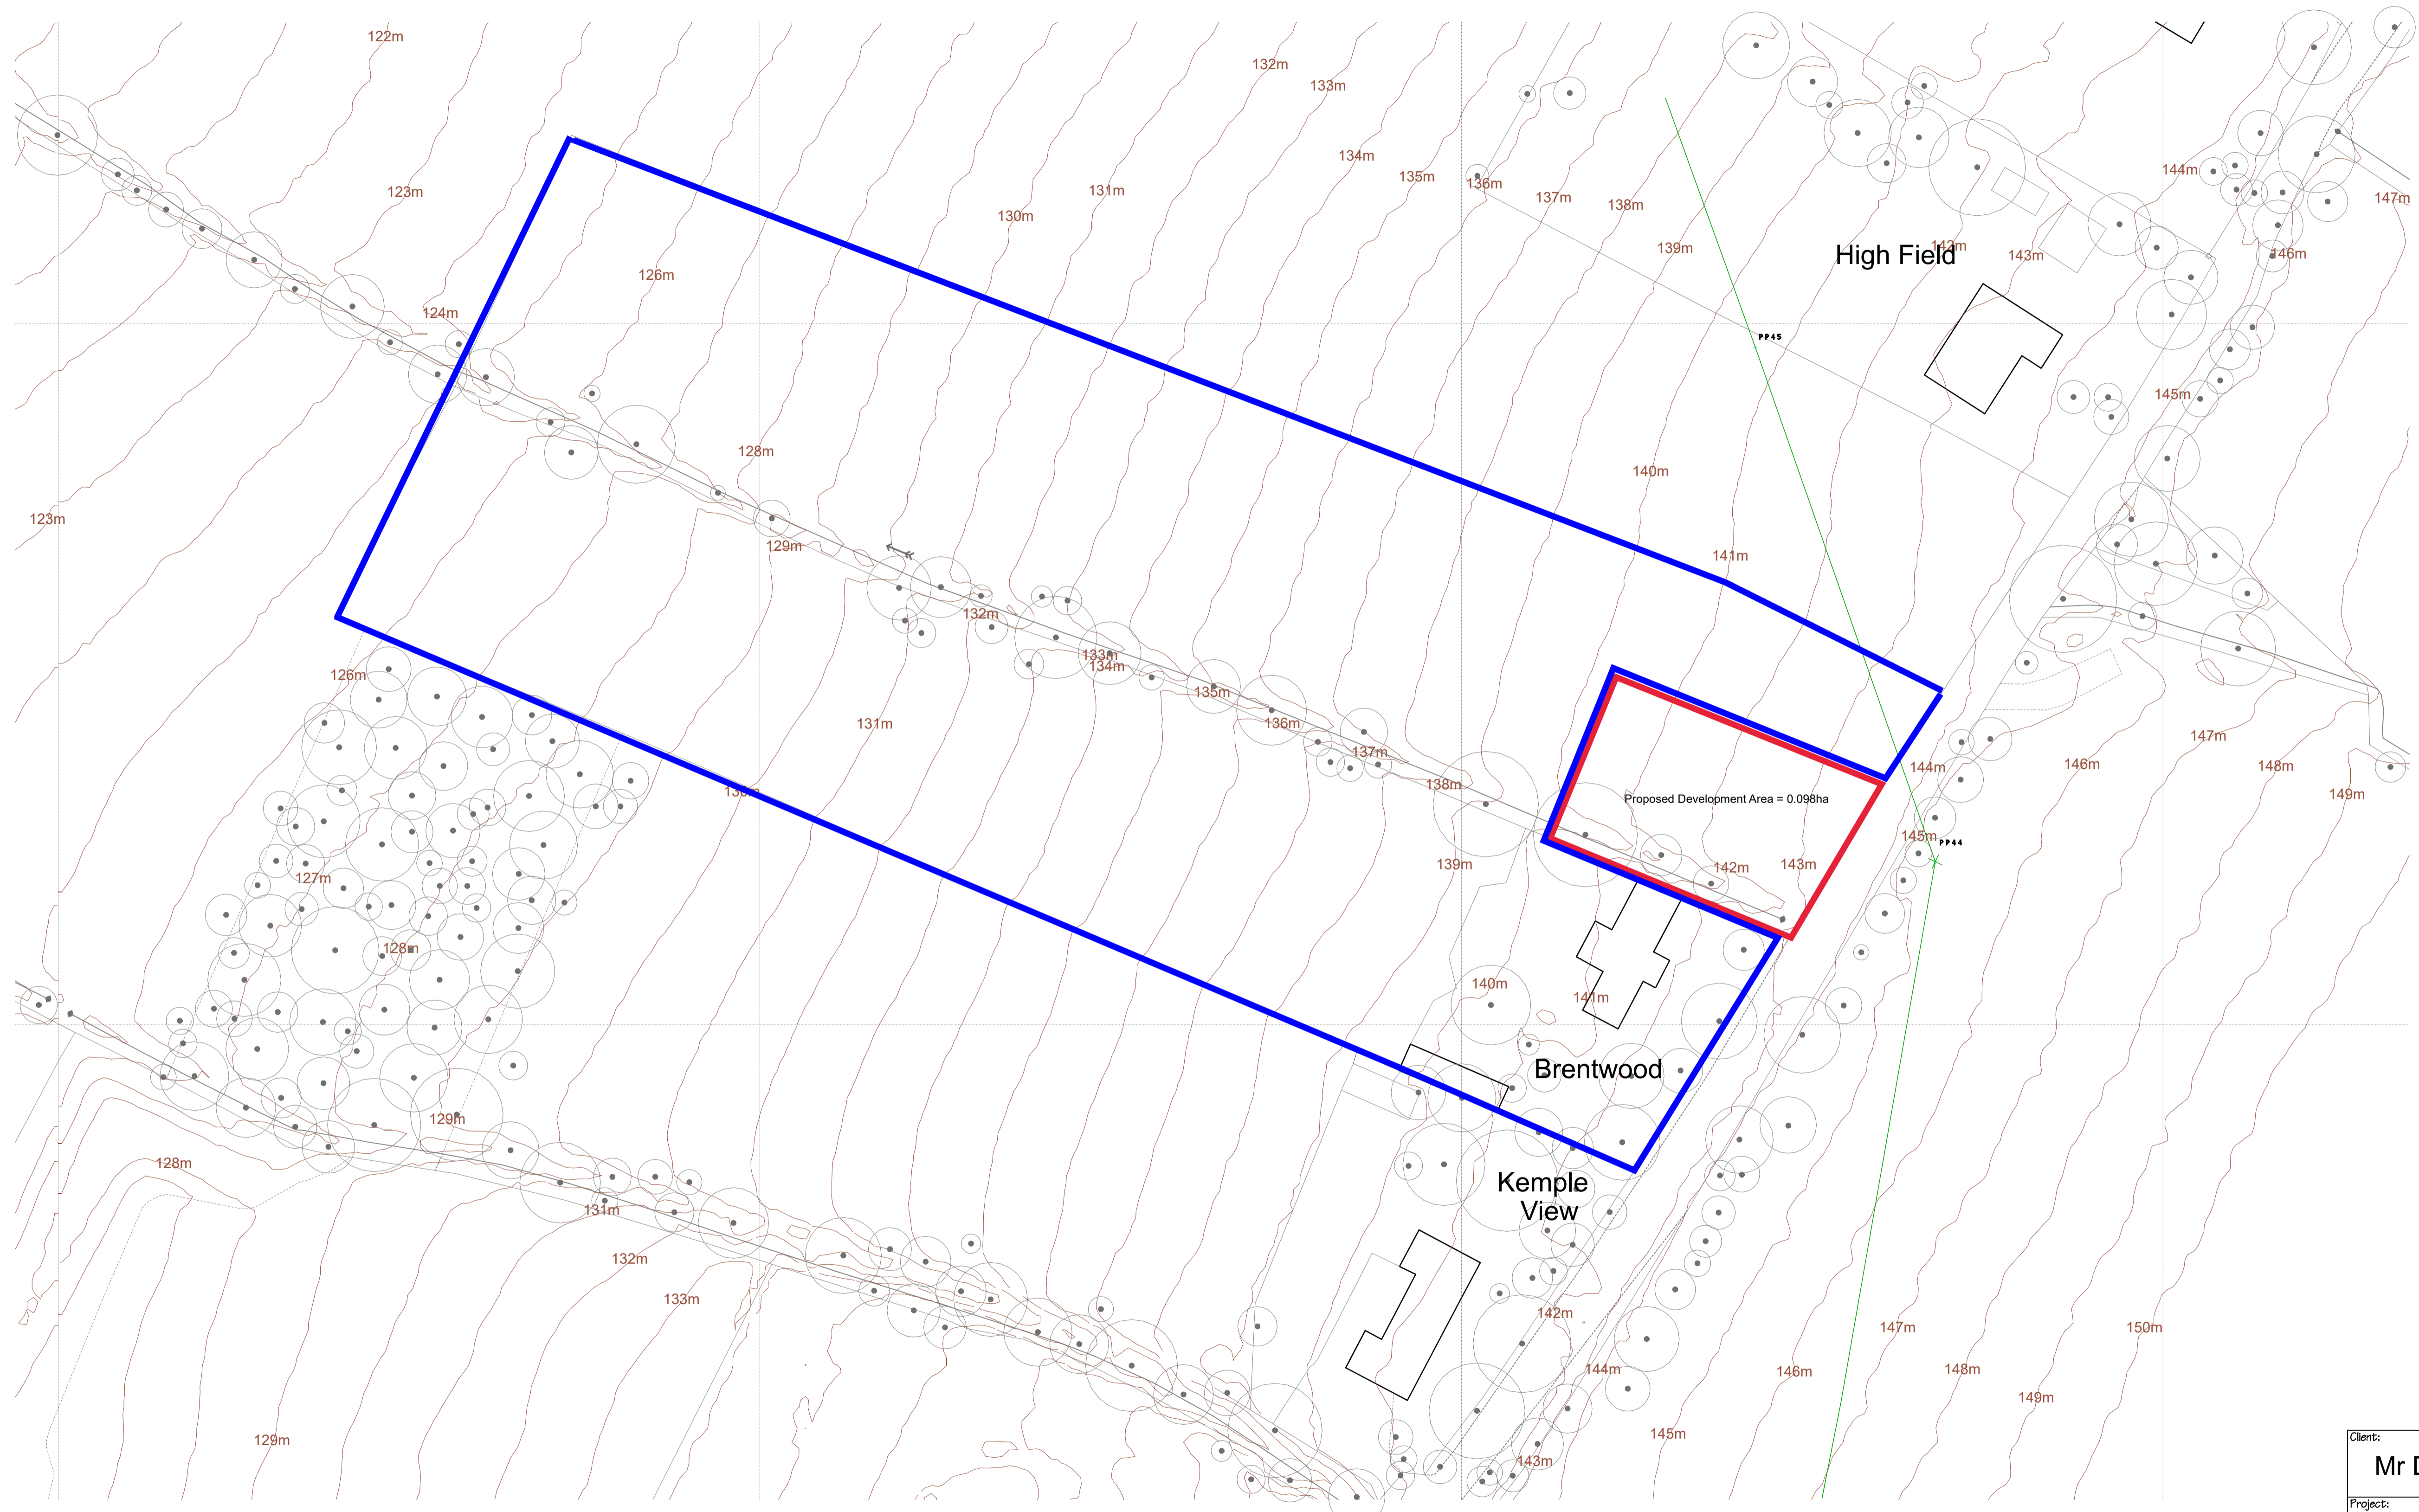

Client: Mr D Higgins		
Project: Proposed Dwelling Brentwood Pendleton Road Wiswell		
Dwg title: Proposed Site Plan		
Scale @ A1: 1:500	Date: 16.10.23	Drawn by: PD
Drawing no. 1473 - 102	Rev. -	