


Part Ground Floor Plan



South East (Rear) Elevation

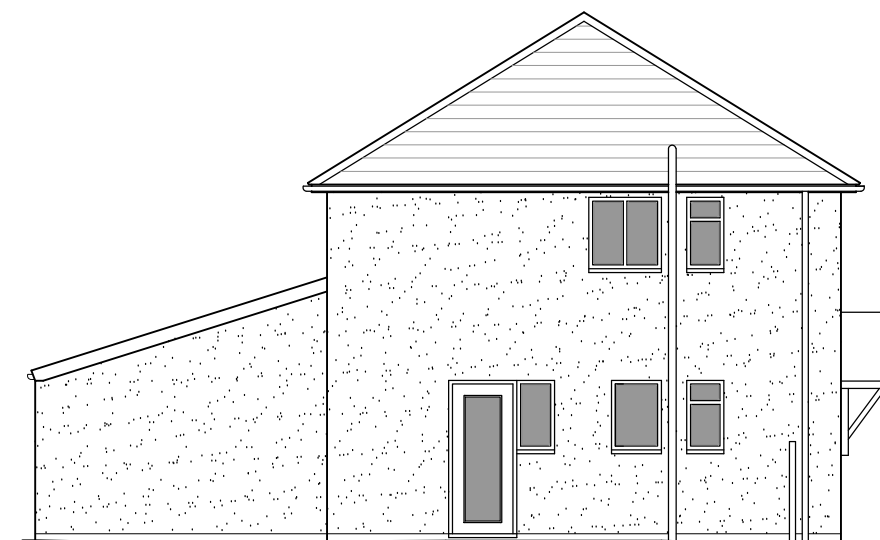

North East (Side) Elevation

REV A - Drawing updated. LFR 04.03.24

Client Mr and Mrs Roscoe		
Project Proposed Extension at 14 Grindleton Road West Bradford BB7 4TE		
Drawing Title Proposed Plans and Elevations		
Scale 1:50/100 @ A3	Date Feb 2024	Drawn LFR
READ DESIGN LTD		
163 - 02 A		