


This drawing is to be read in conjunction with all relevant Architect, consultants' and specialists' drawings and specifications. The Architect is to be notified of any discrepancies before proceeding. Do not scale from this drawing. All dimensions and levels are to be checked on site. This drawing is subject to copyright. All work carried out before Planning and Building Permission has been granted is at the contractor/clients risk.

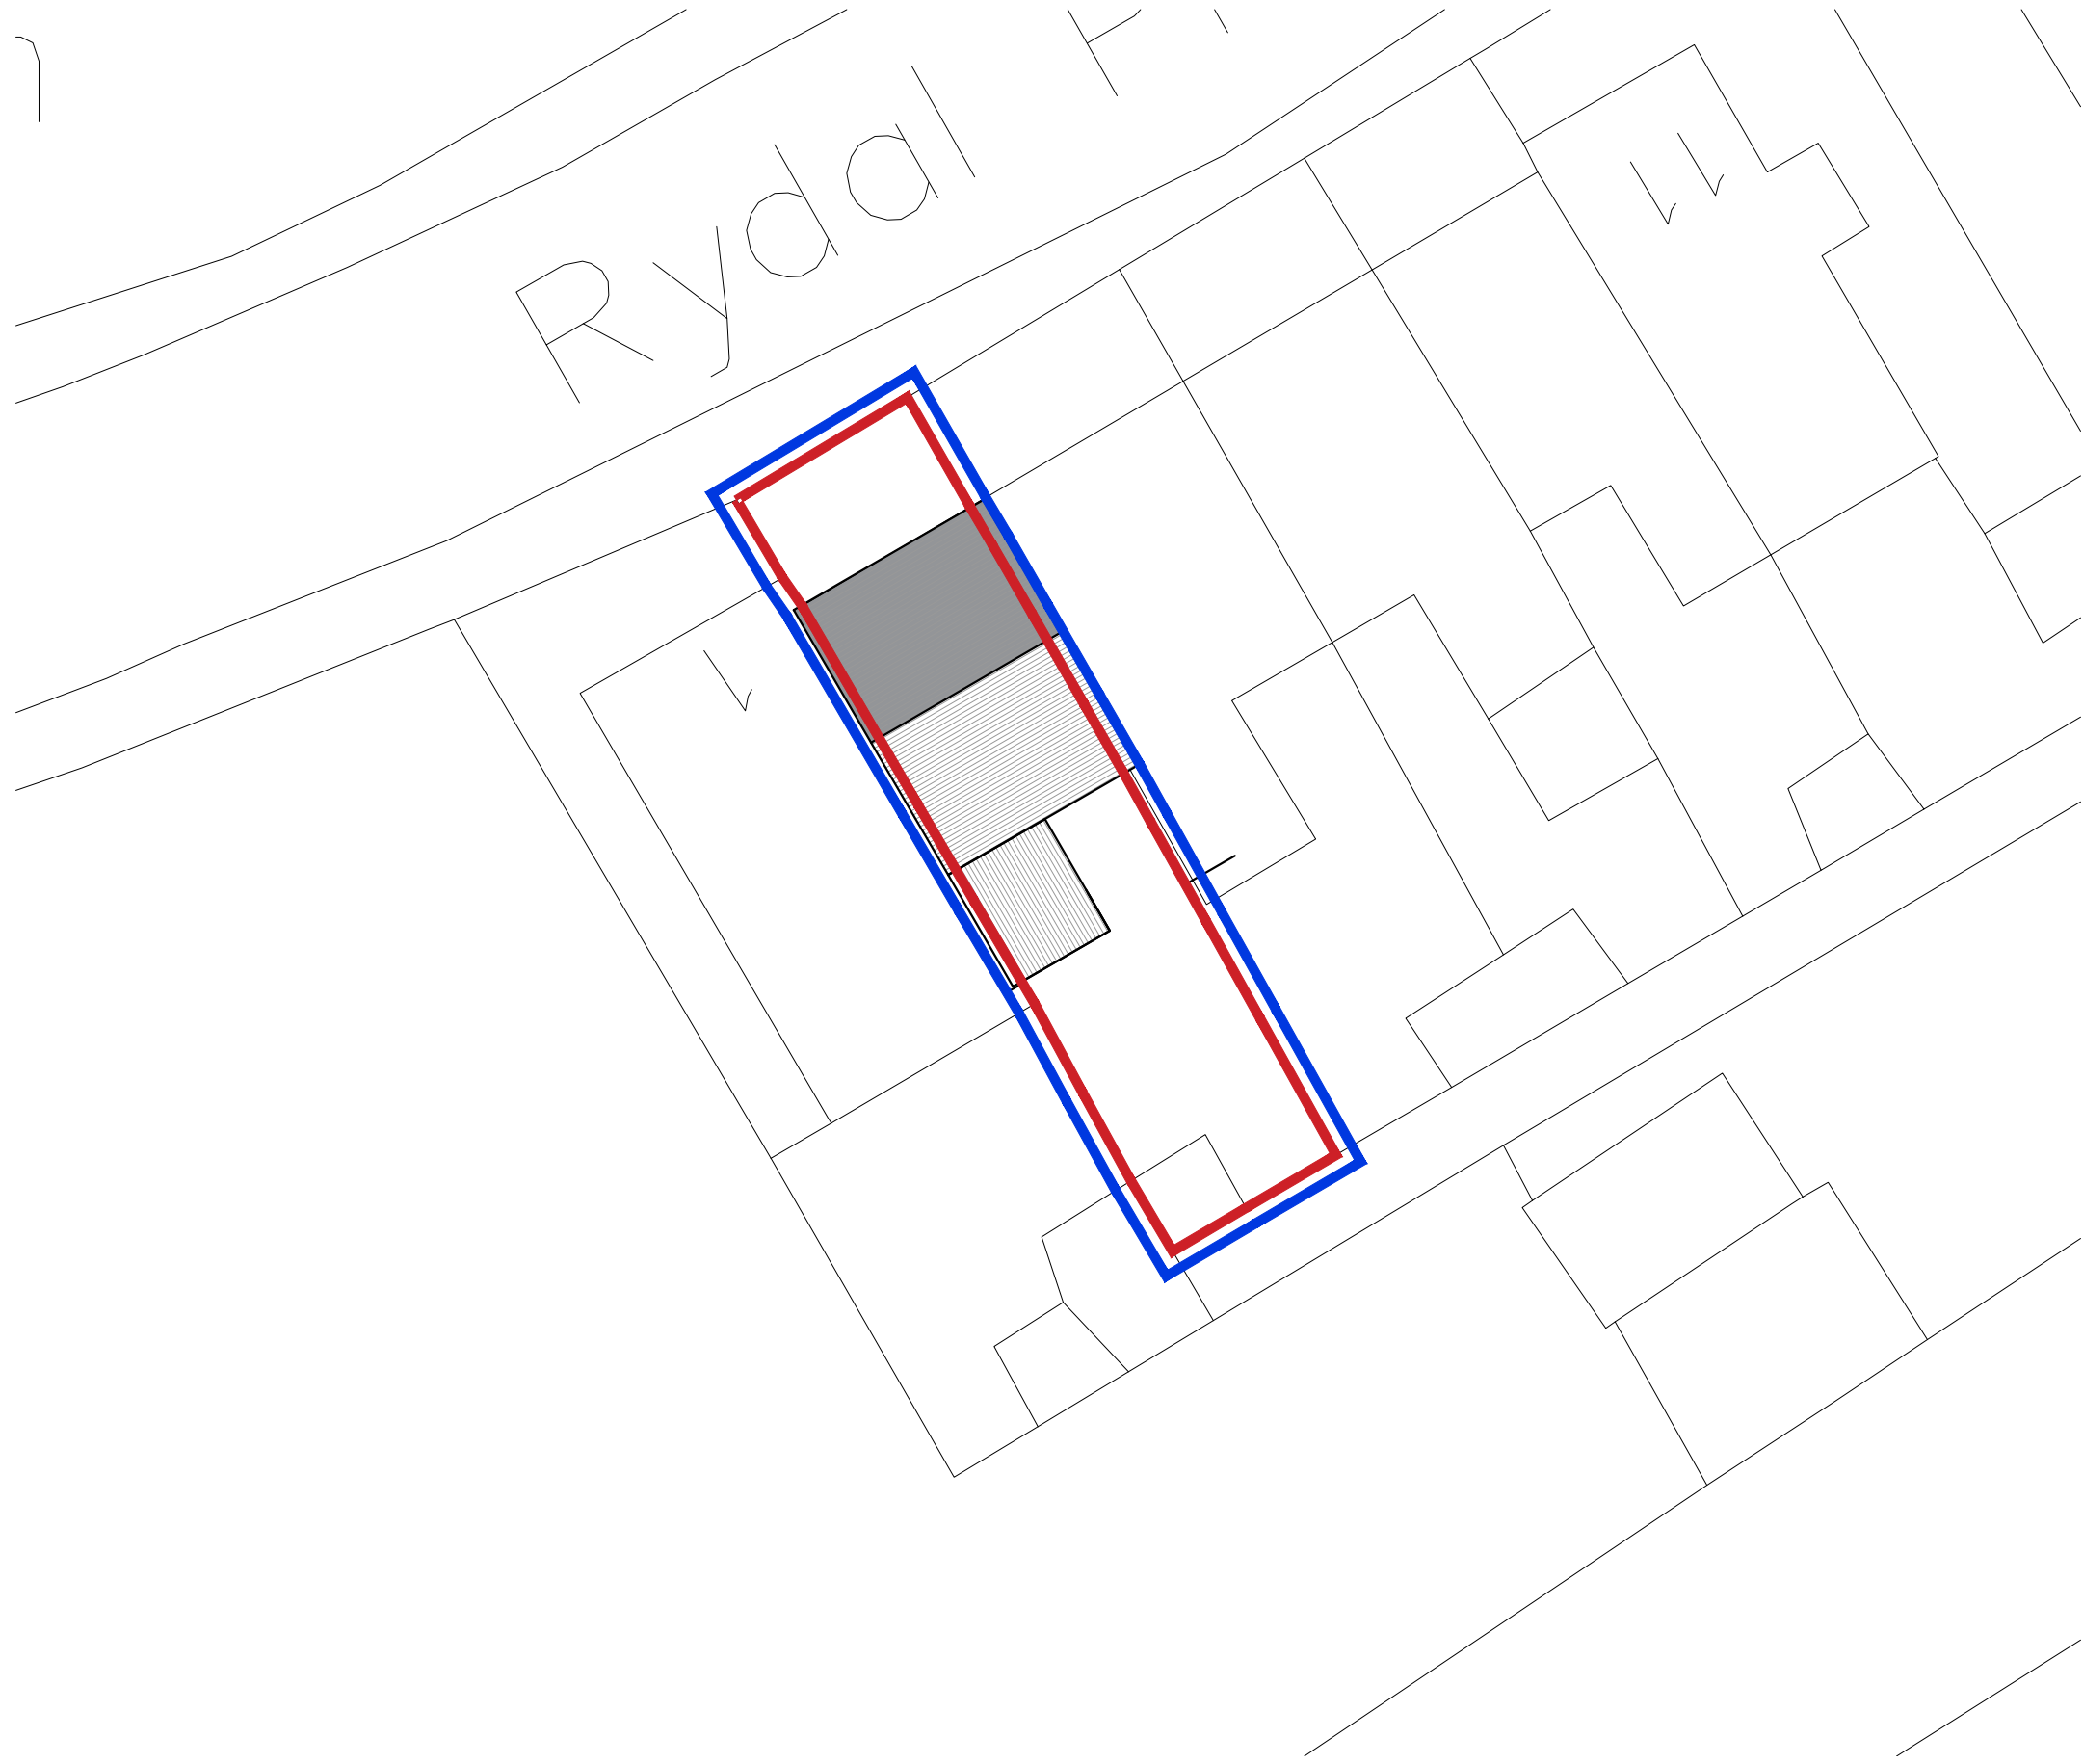


Client
Mr and Mrs Gregg

Job Title
**Proposed rear infill extension at:
3 Rydal Place
Clitheroe Road
Chatburn
Clitheroe
BB7 4JY**

Drawing Title
Proposed Site Plan

Scale 1:200 @A3	Date JAN '24	Drawn TdM
---------------------------	------------------------	---------------------

 

spa
ARCHITECTS

SUNDERLAND PEACOCK ARCHITECTS

SUNDERLAND PEACOCK & ASSOCIATES LTD.
HAZELMERE, PIMLICO ROAD, CLITHEROE
LANGSHIRE, BB7 2AG
T 01200 423178 F 01200 427328
E info@sunderlandpeacock.com
www.sunderlandpeacock.com

7011 -S02