



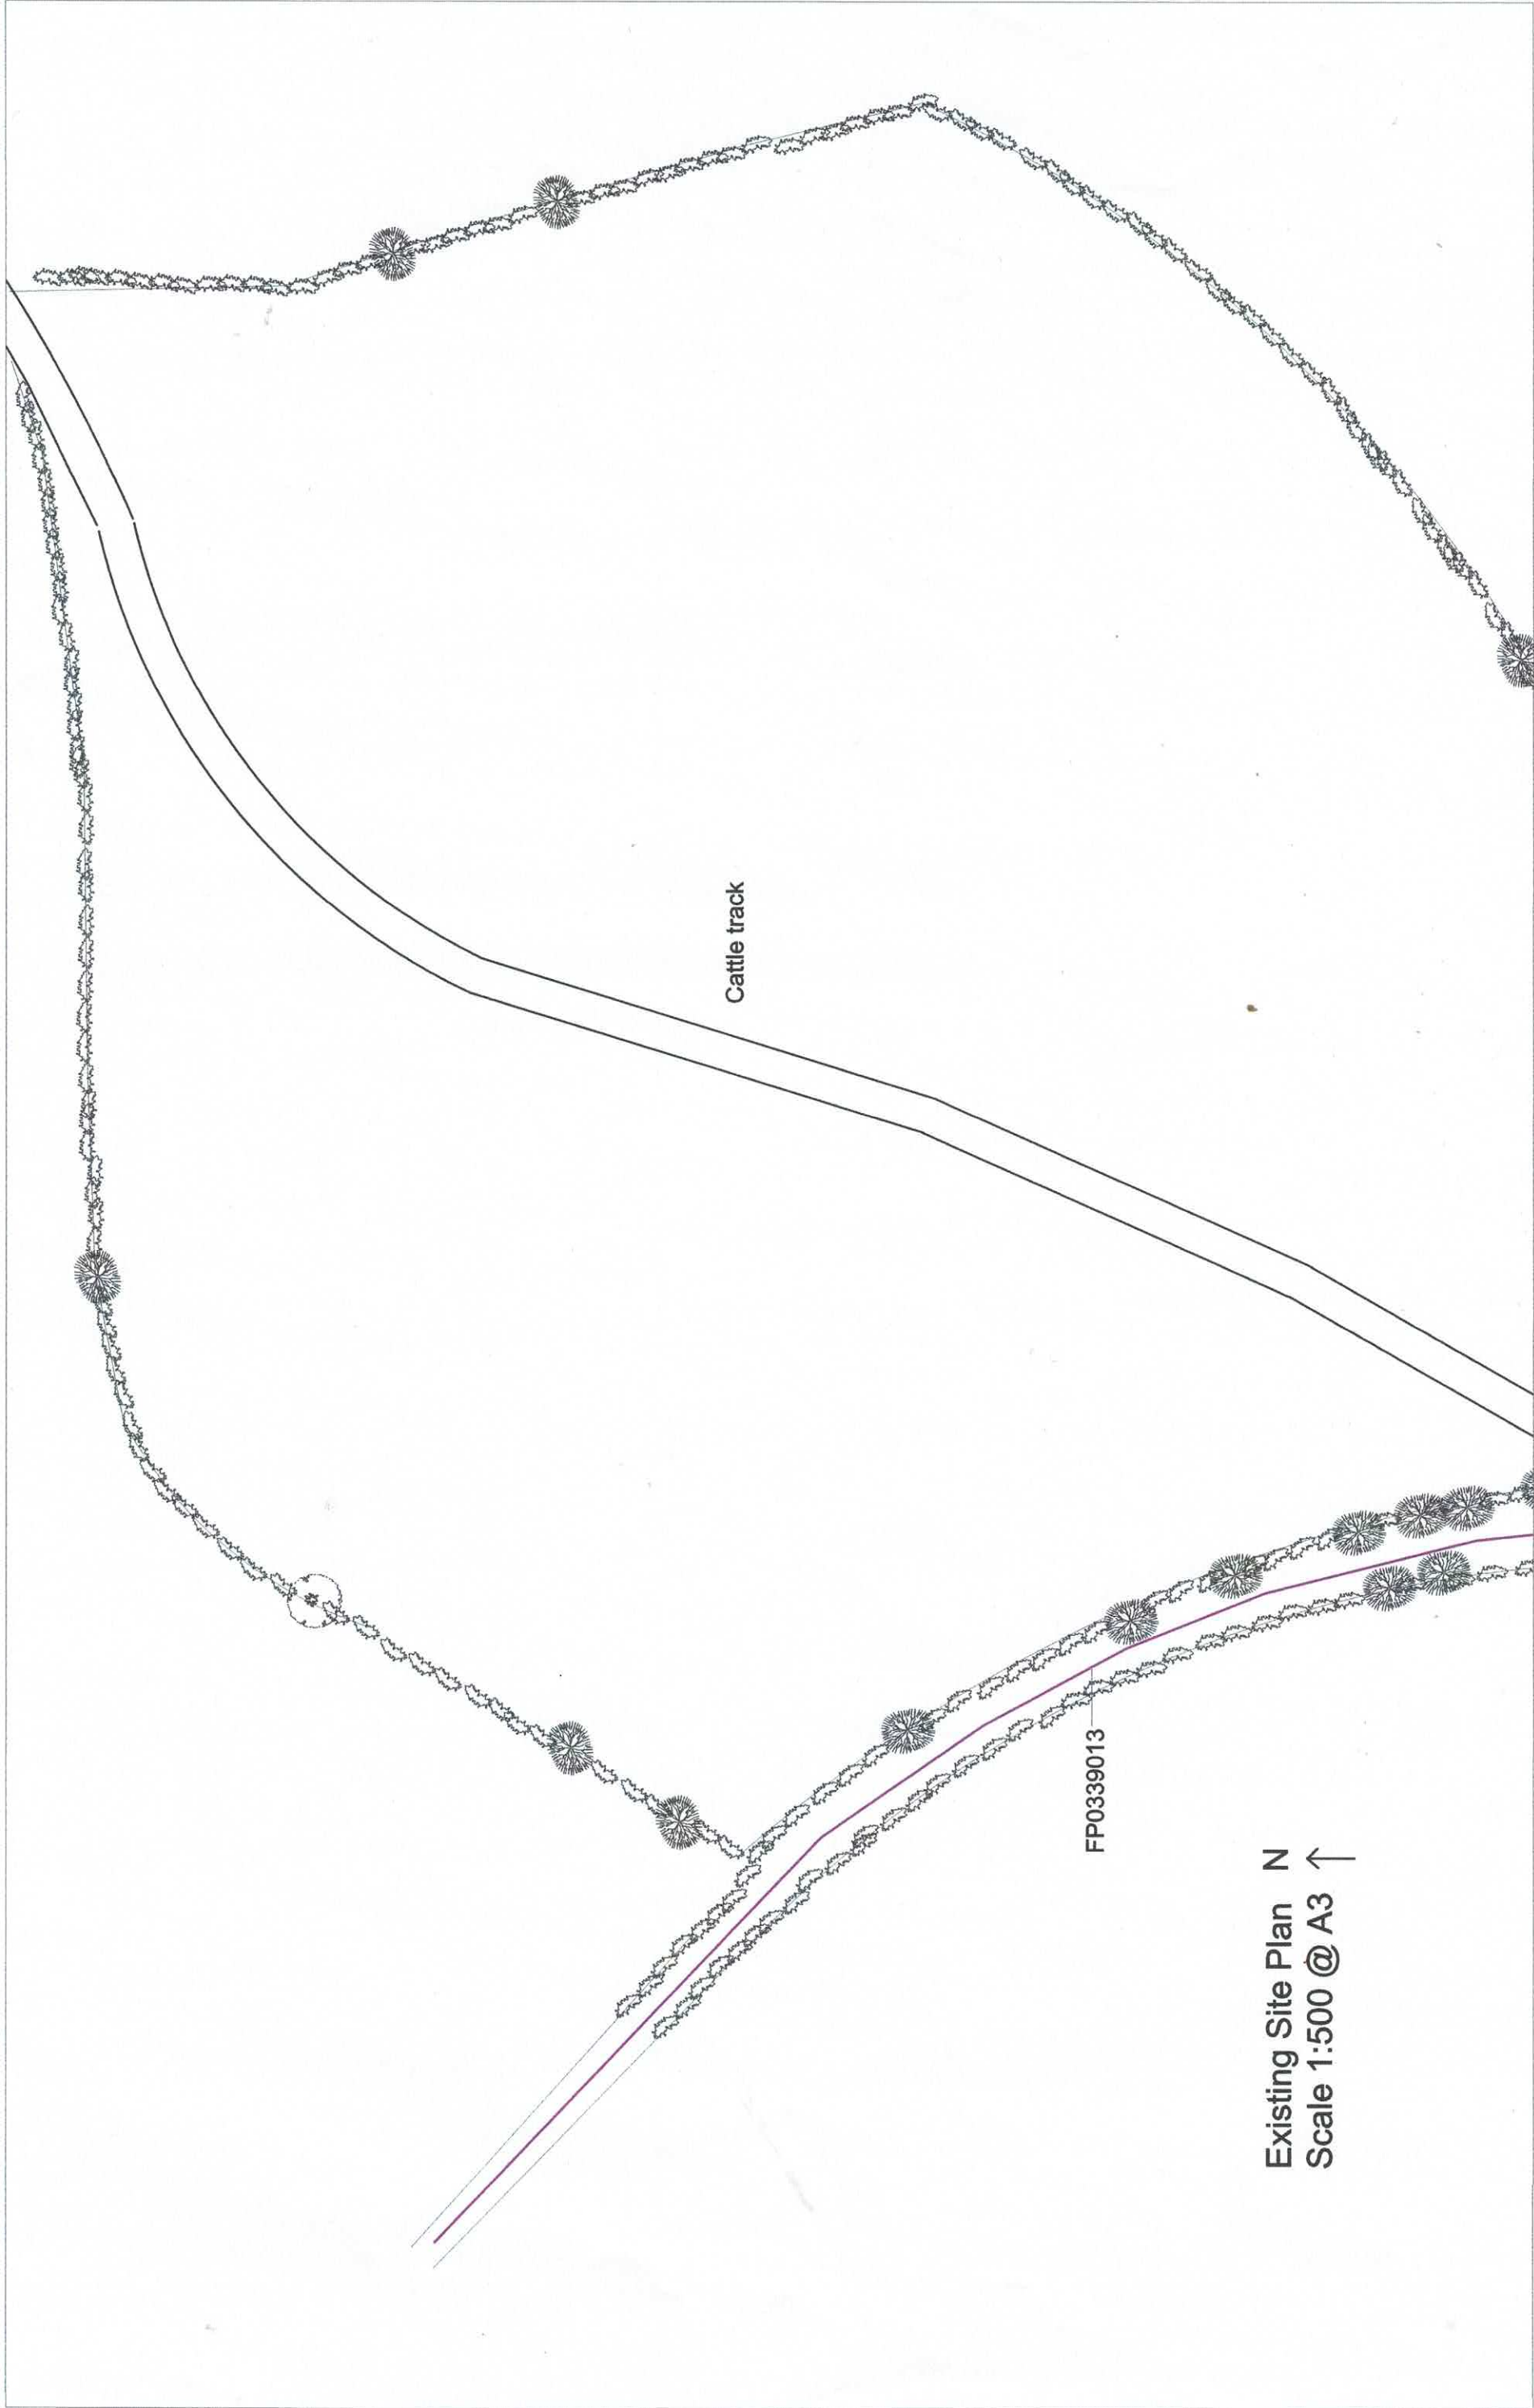

Cattle track

FP0339013

Existing Site Plan N
Scale 1:500 @ A3 ↑

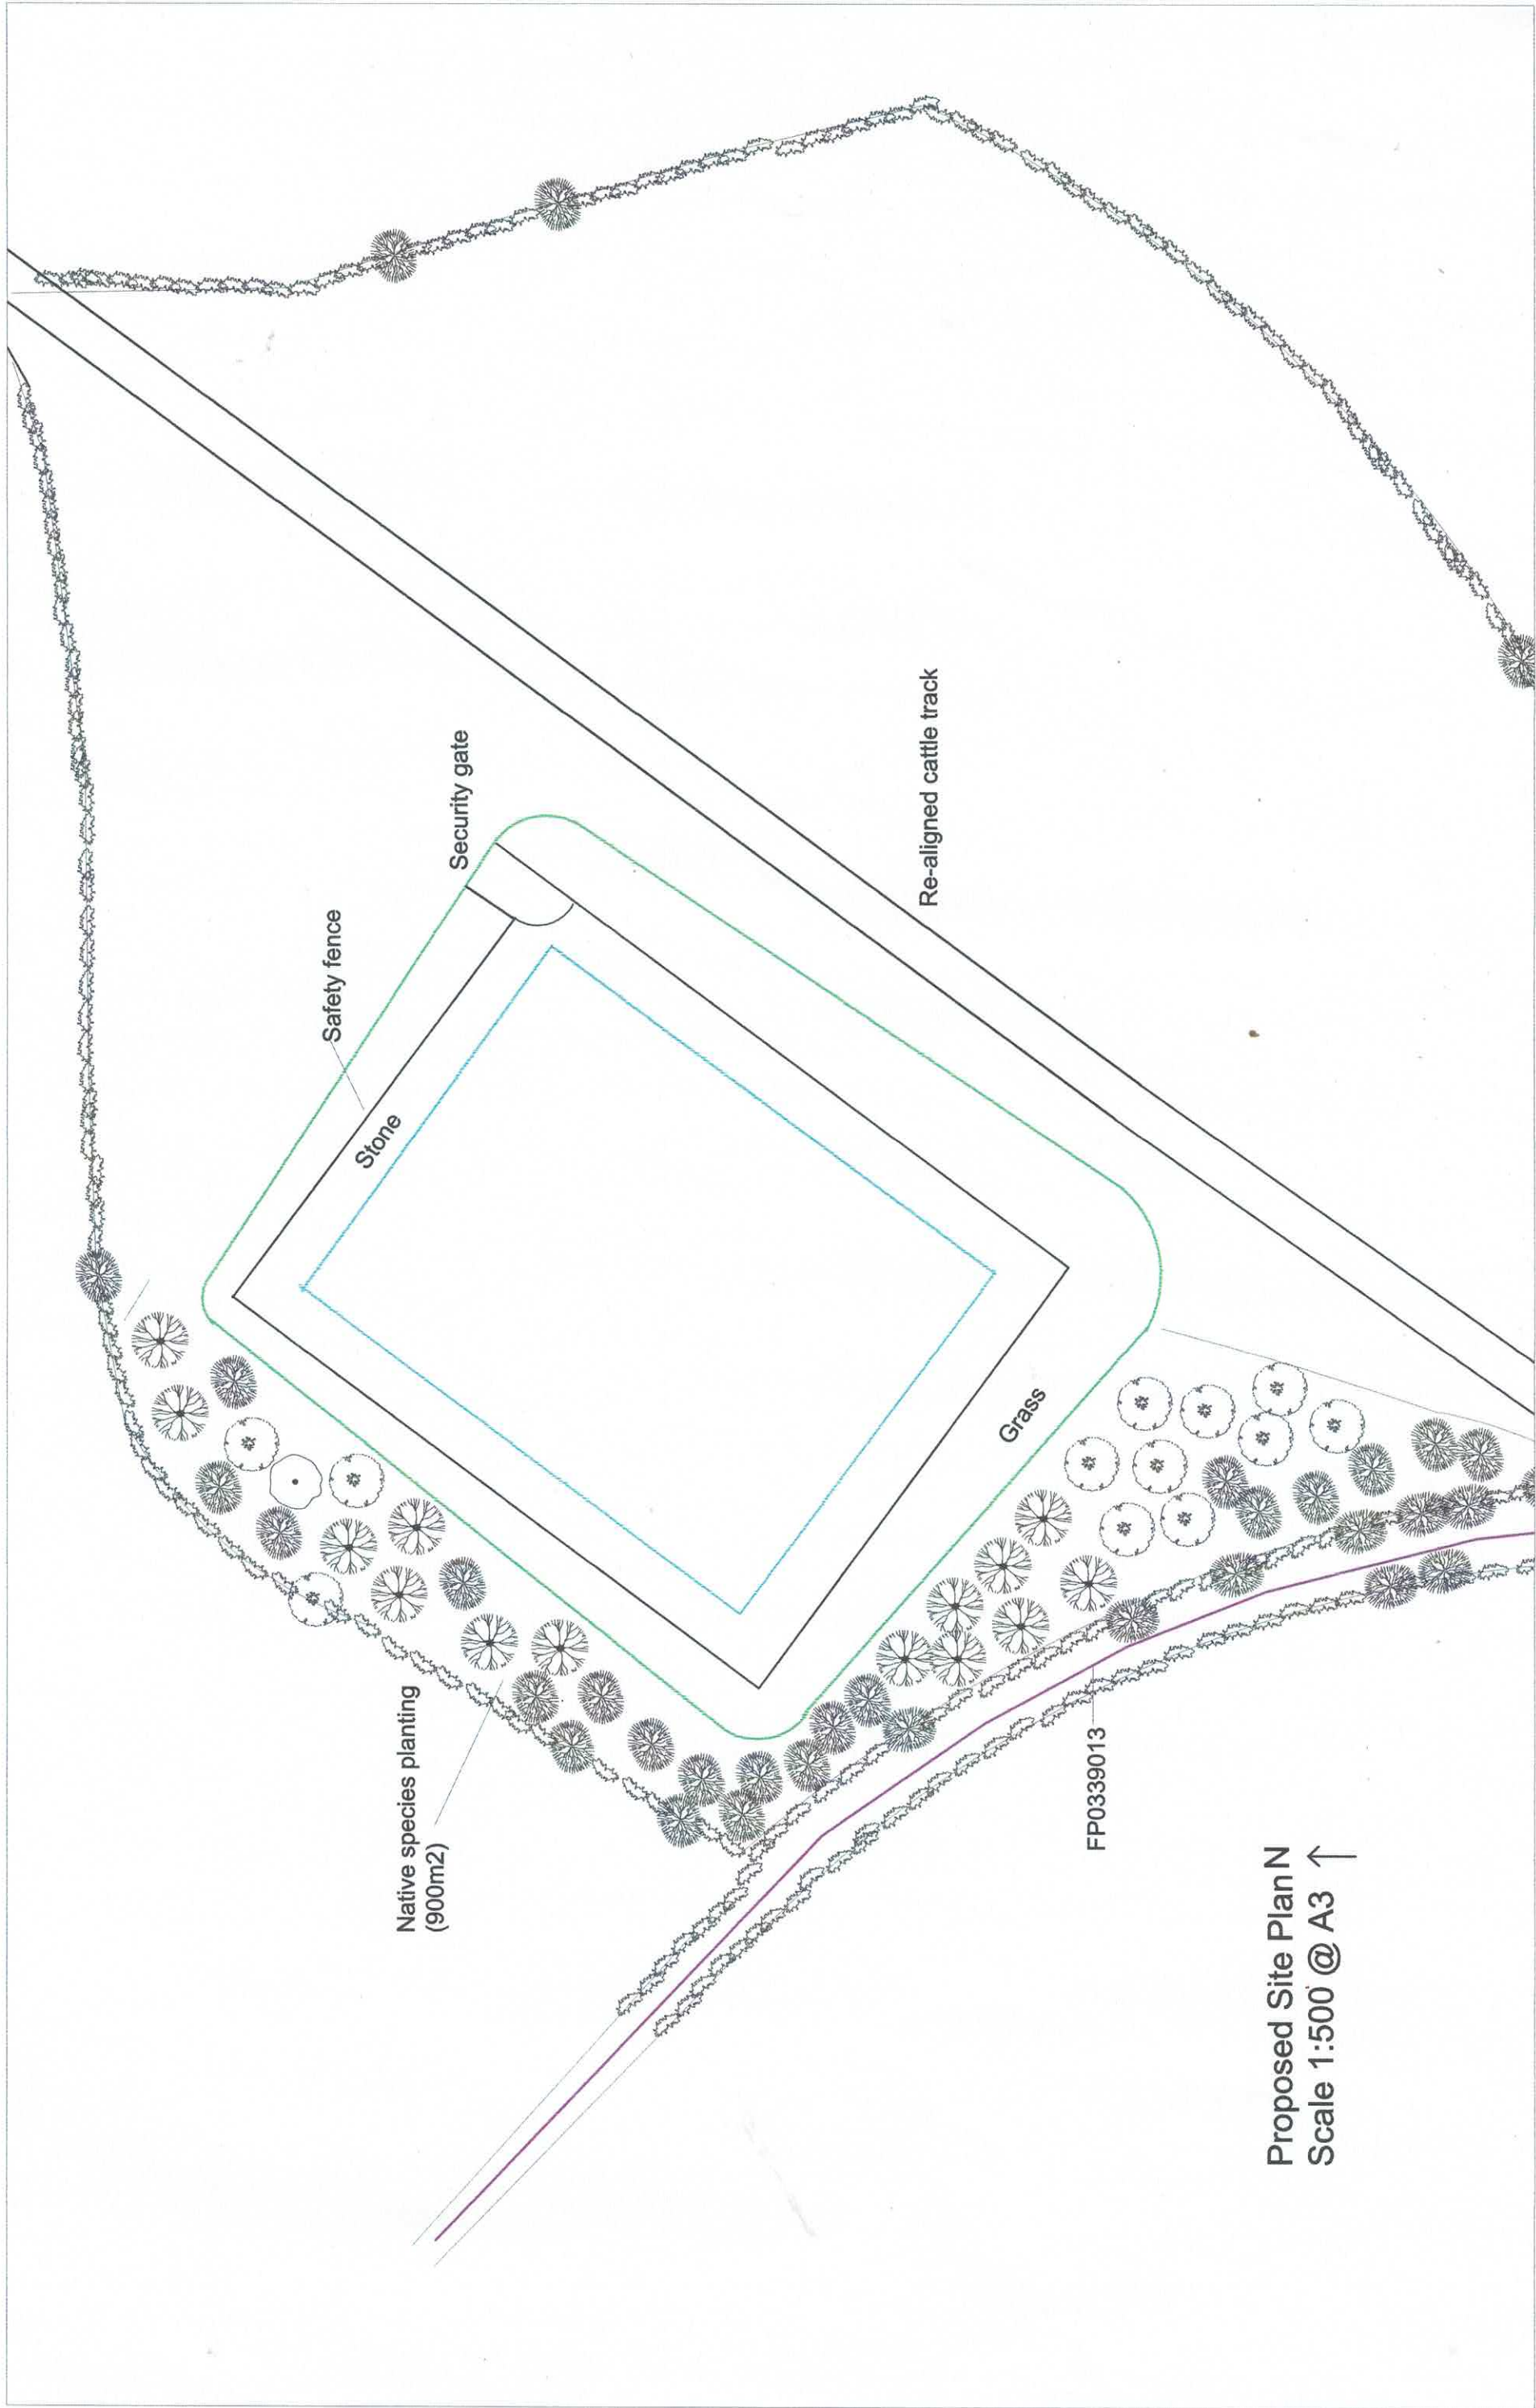

Proposed Site Plan N
Scale 1:500 @ A3 ↑