

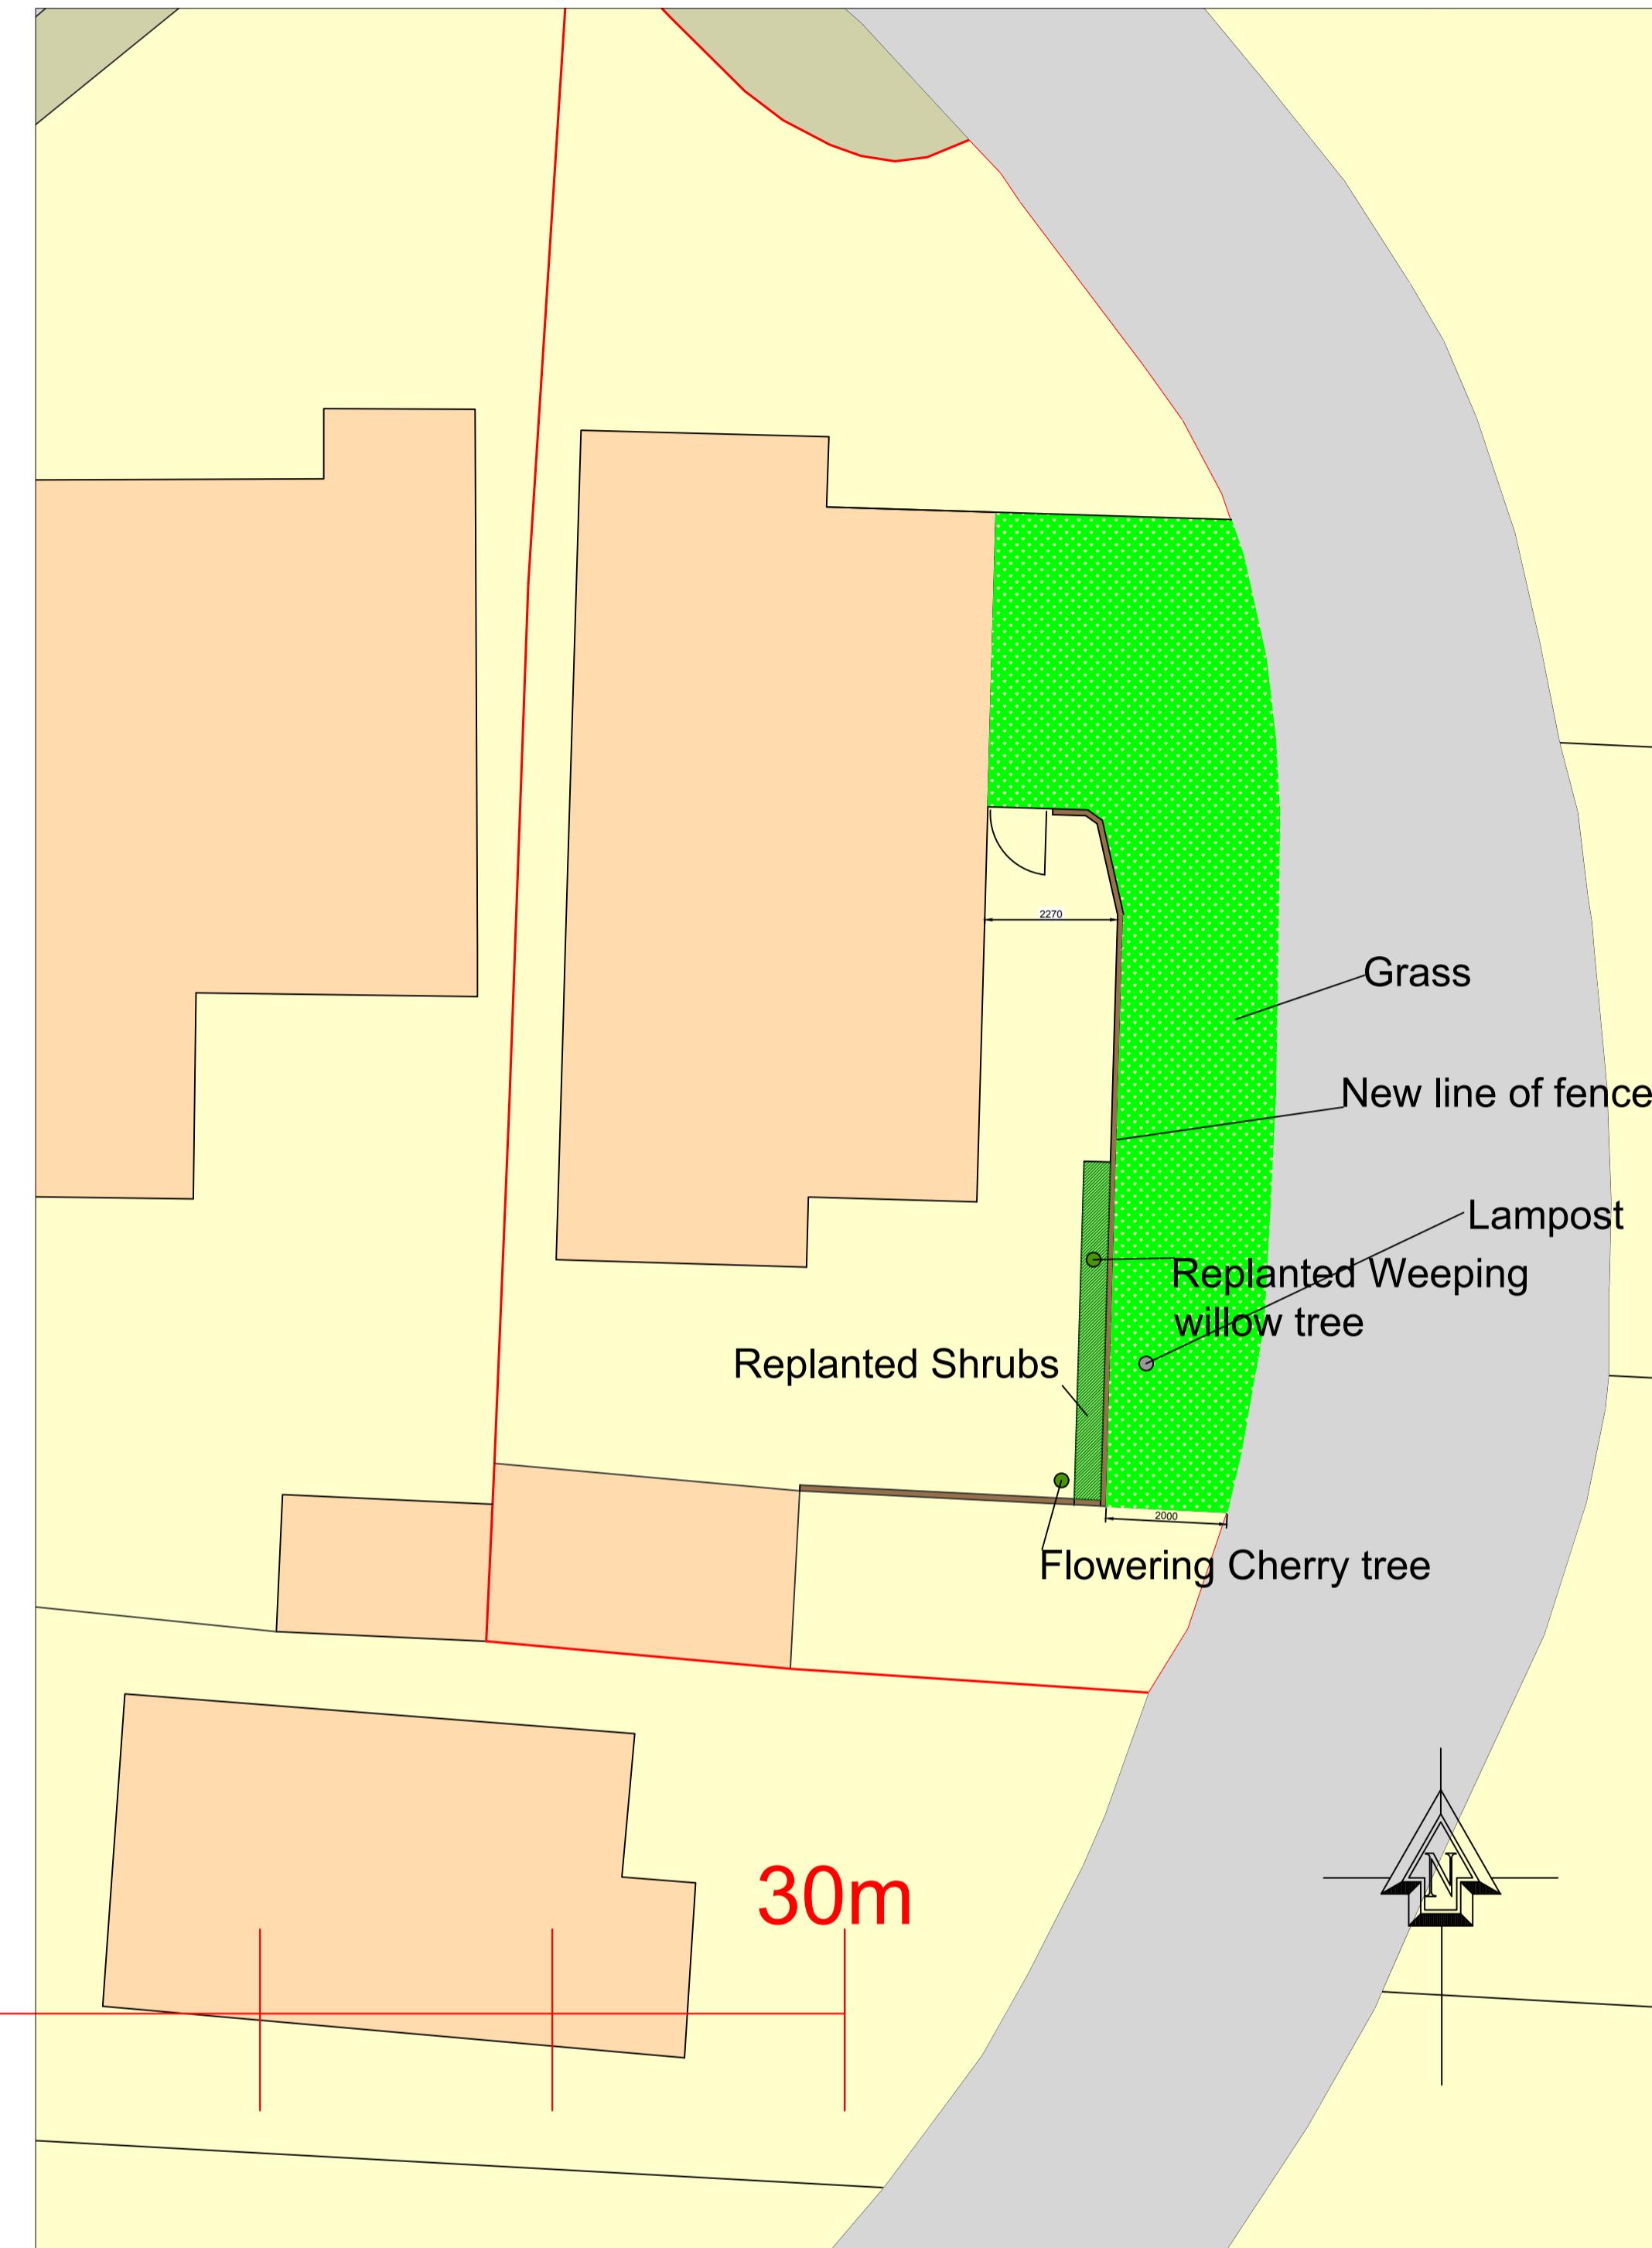


Existing Site Plan

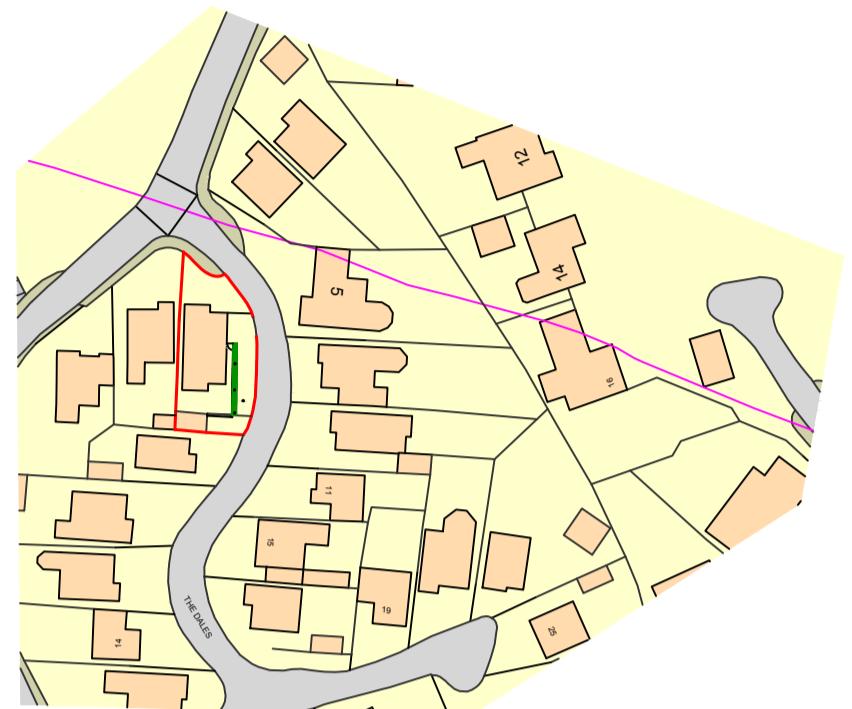

Proposed Site Plan

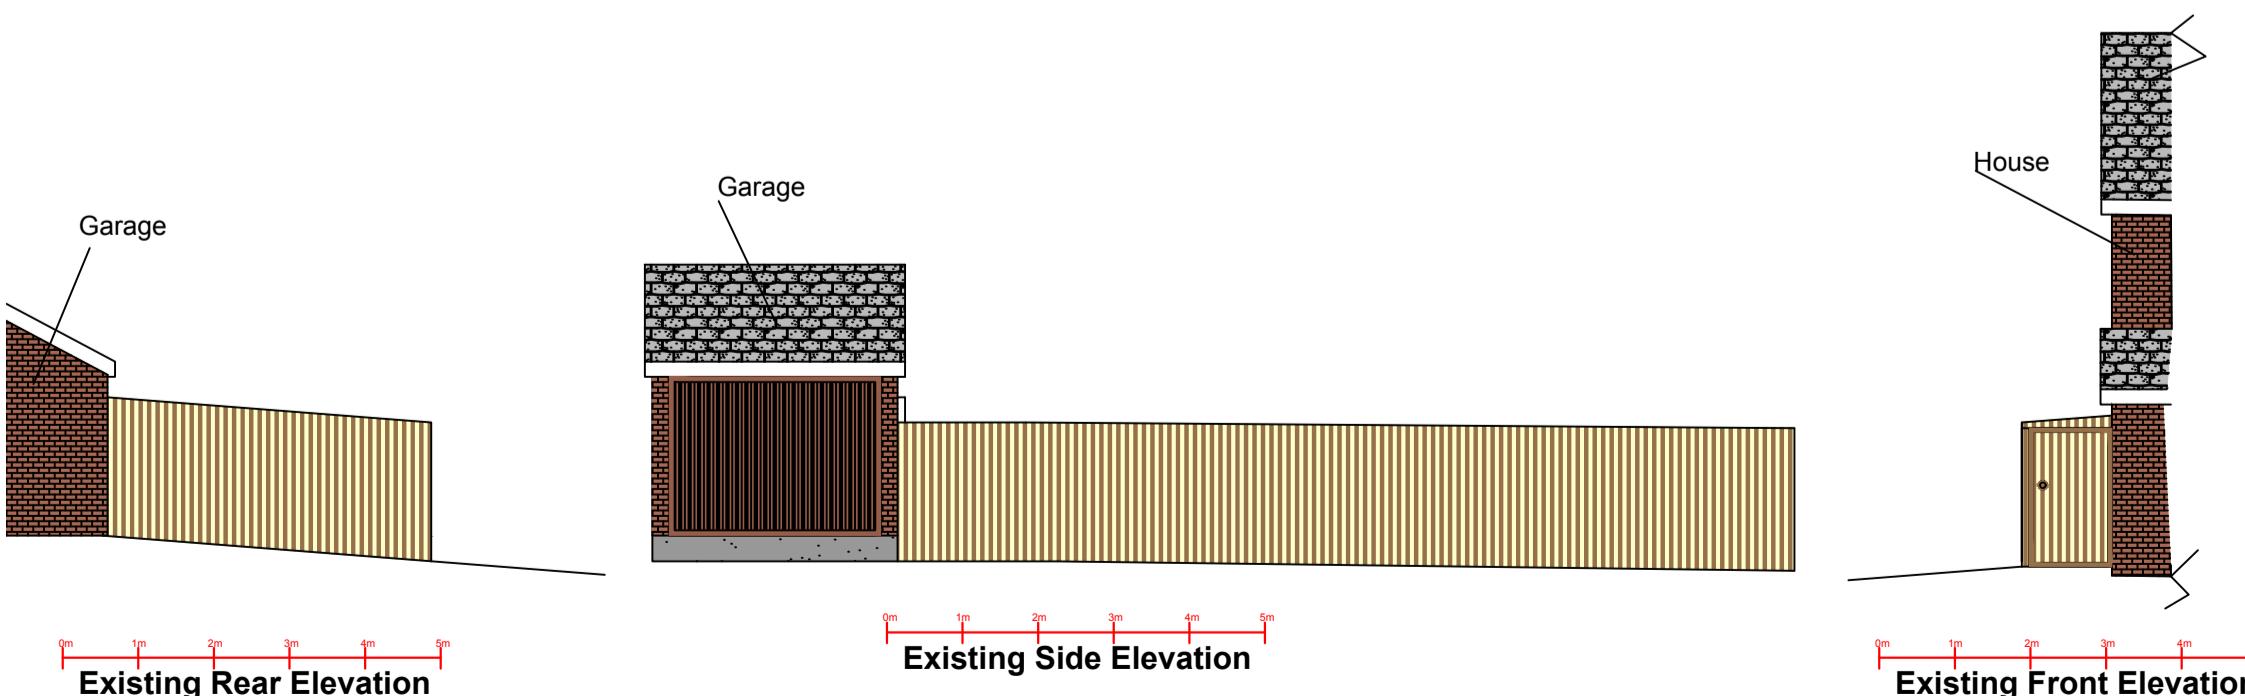

Location Plan 1:1250

Erect new fence 1.5m closer to road and 1.5m closer to front of house than existing as shown. Fence to be timber, same style as existing. this drawing is to used only for planning submission.

|                           |                                |
|---------------------------|--------------------------------|
| Proposed new fence at :   |                                |
| 6 The Dales               | Langho                         |
| BB6 8BW                   |                                |
| CLIENT:                   | Mr & Mrs Marcinkiewicz         |
| DATE:                     | February 2024                  |
| SCALE:                    | 1:100 @ A1                     |
| DWG No:                   | Elevations & Layouts           |
| L.A:                      |                                |
| AMENDMENTS:               | Amended 20/06/24               |
|                           | DATE:                          |
| ENTWISTLE DESIGN SERVICES |                                |
| 7 Edgefield               | Tel:01257 274976               |
| Astley Village            |                                |
| Chorley                   |                                |
| PR7 1XH                   | E-Mail entwistledesign@aol.com |