



Existing Site Plan

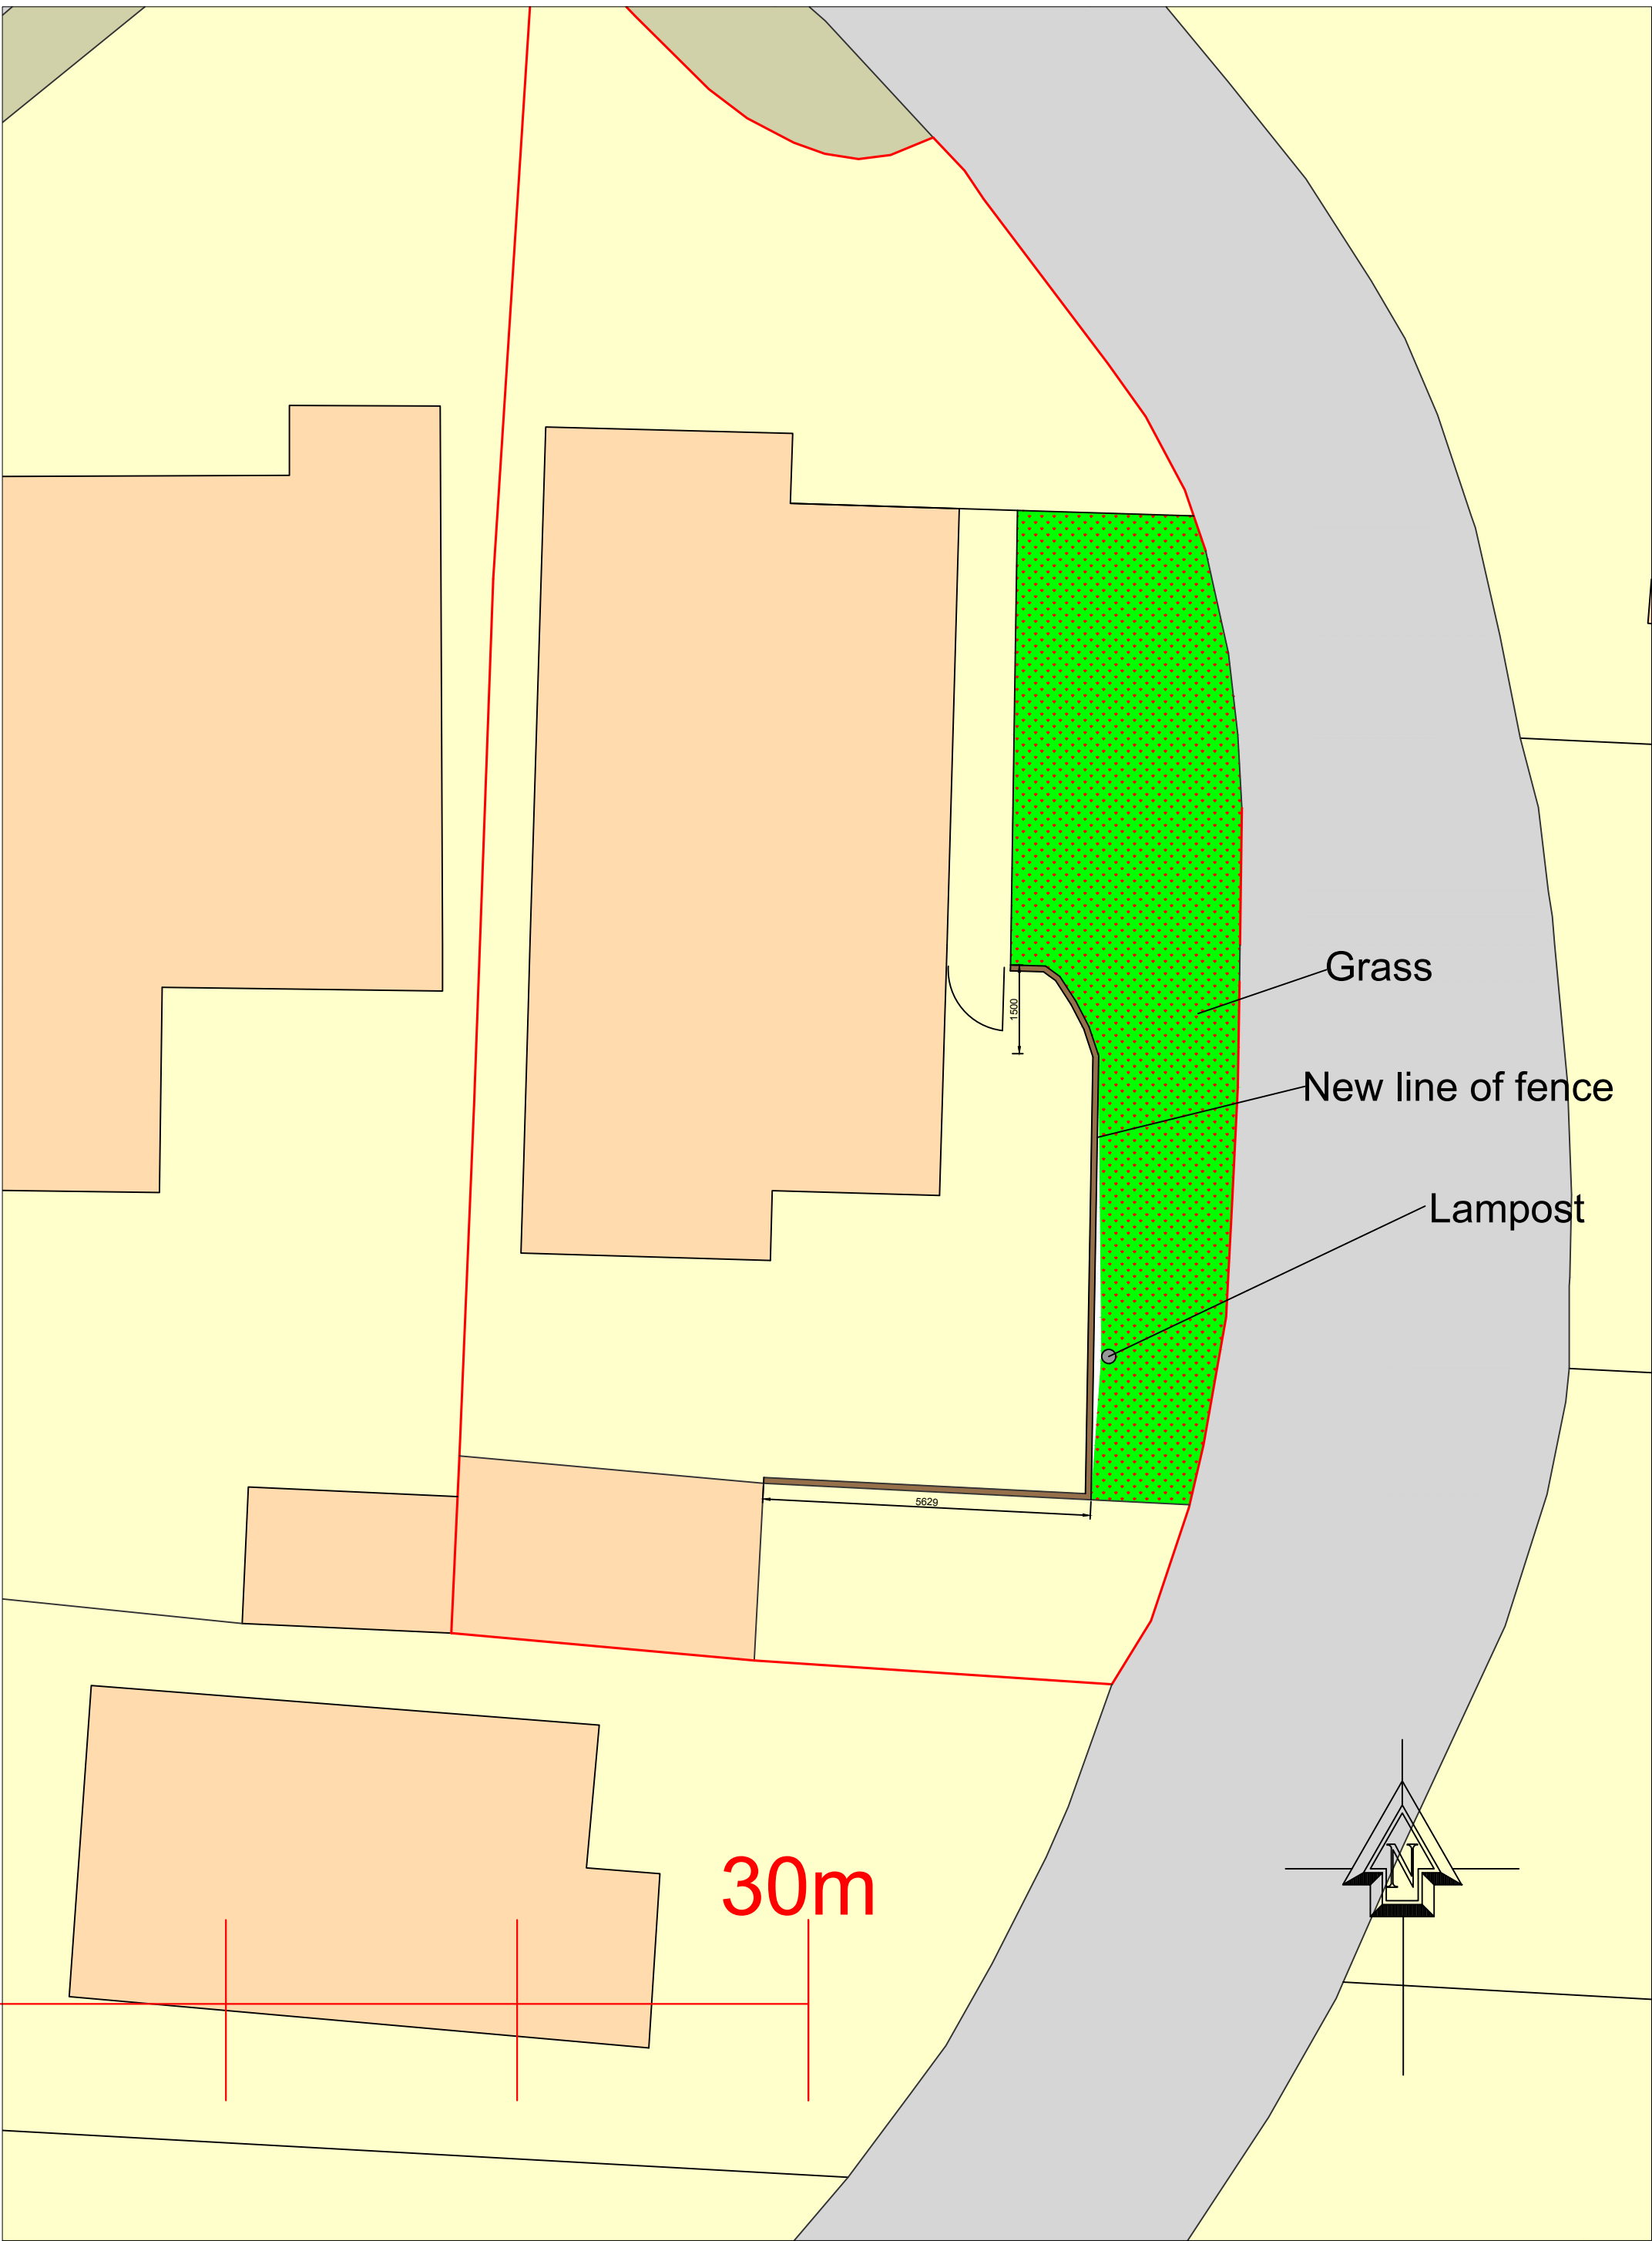

Proposed Site Plan


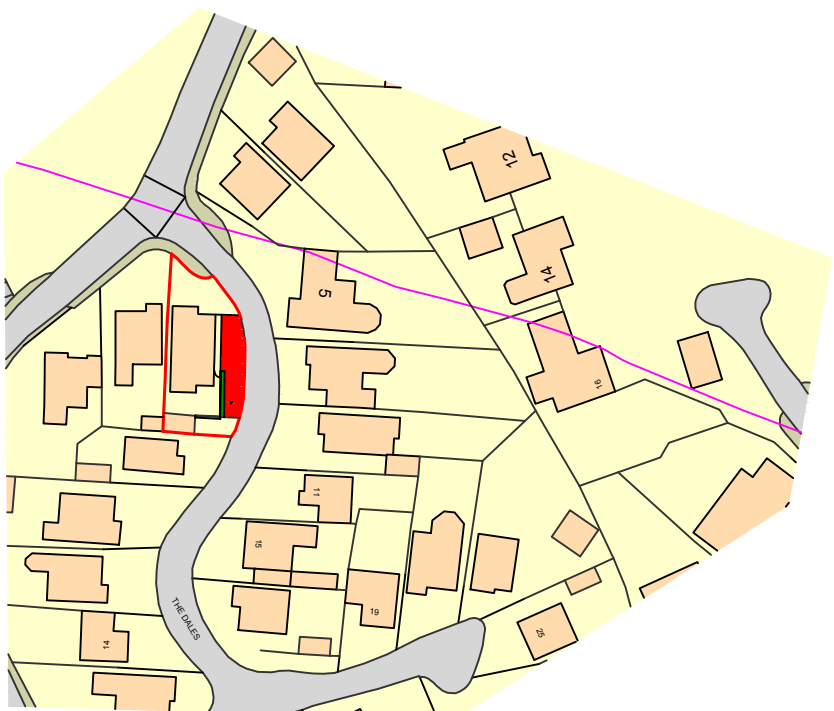


(c) Crown Copyright and Database Rights 2024 OS 100060020



Location Plan 1:1250

Erect new fence 1.5m closer to road and 1.5m closer to front of house than existing as shown. Fence to be timber, same style as existing. this drawing is to be used only for planning submission.

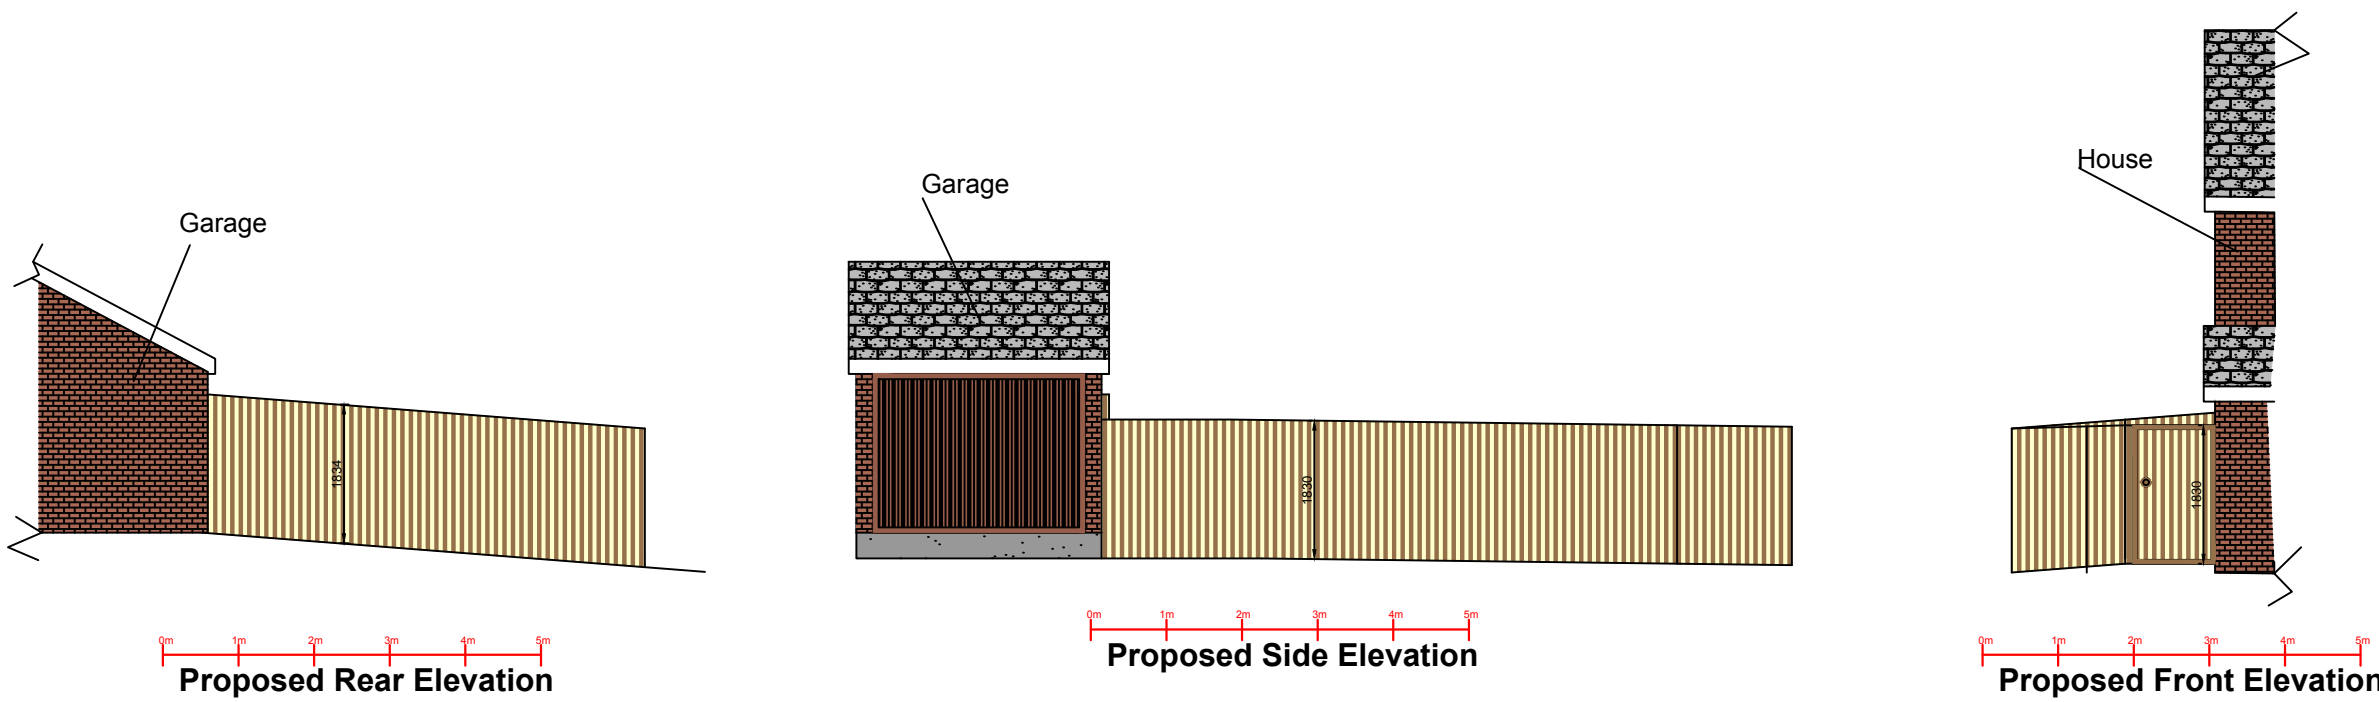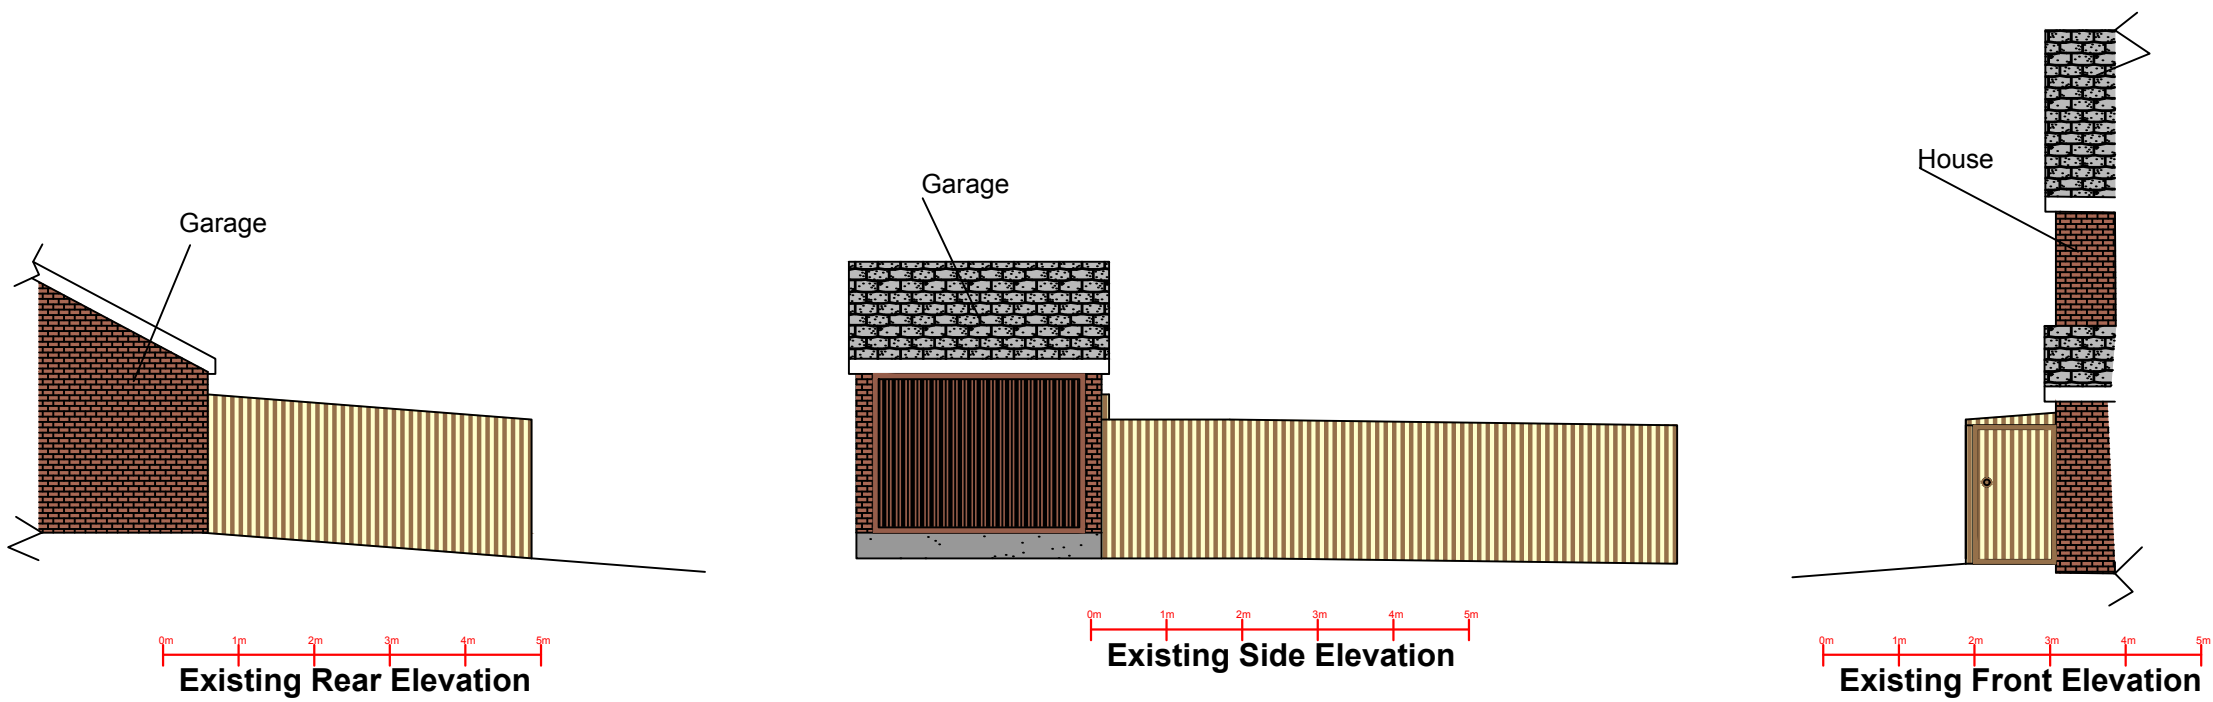

Proposed new fence at :	
6 The Dales Langho BB6 8BW	
CLIENT:	Mr & Mrs Marcinkiewicz
DATE:	February 2024
SCALE:	1:100 @ A1
DWG No:	Elevations & Layouts
L.A:	
AMENDMENTS:	DATE:
ENTWISTLE DESIGN SERVICES	
7 Edgefield Astley Village Chorley PR7 1XH	Tel:01257 274976 E-Mail entwistledesign@aol.com