


**KEY**  
PV - Photovoltaic panel

**GENERAL**  
ALL DIMENSIONS TO BE CHECKED ON SITE BY CONTRACTOR PRIOR TO COMMENCEMENT OF ANY & ALL WORKS & MANUFACTURE OF PRE FABRICATED ITEMS. ANY DISCREPANCY OR QUERY TO BE REPORTED AND CLARIFIED BEFORE PROCEEDING.

ALL CONSTRUCTION TO BE IN ACCORDANCE WITH CURRENT TRADE AND PROFESSIONAL STANDARDS & GUIDELINES, STATUTORY REQUIREMENTS AND PRODUCT MANUFACTURER'S SPECIFICATIONS & DETAILS.

READ IN CONJUNCTION WITH ALL ARCHITECTURAL INFORMATION & SPECIFICATIONS AND STRUCTURAL ENGINEER's DRAWINGS & SPECIFICATIONS.

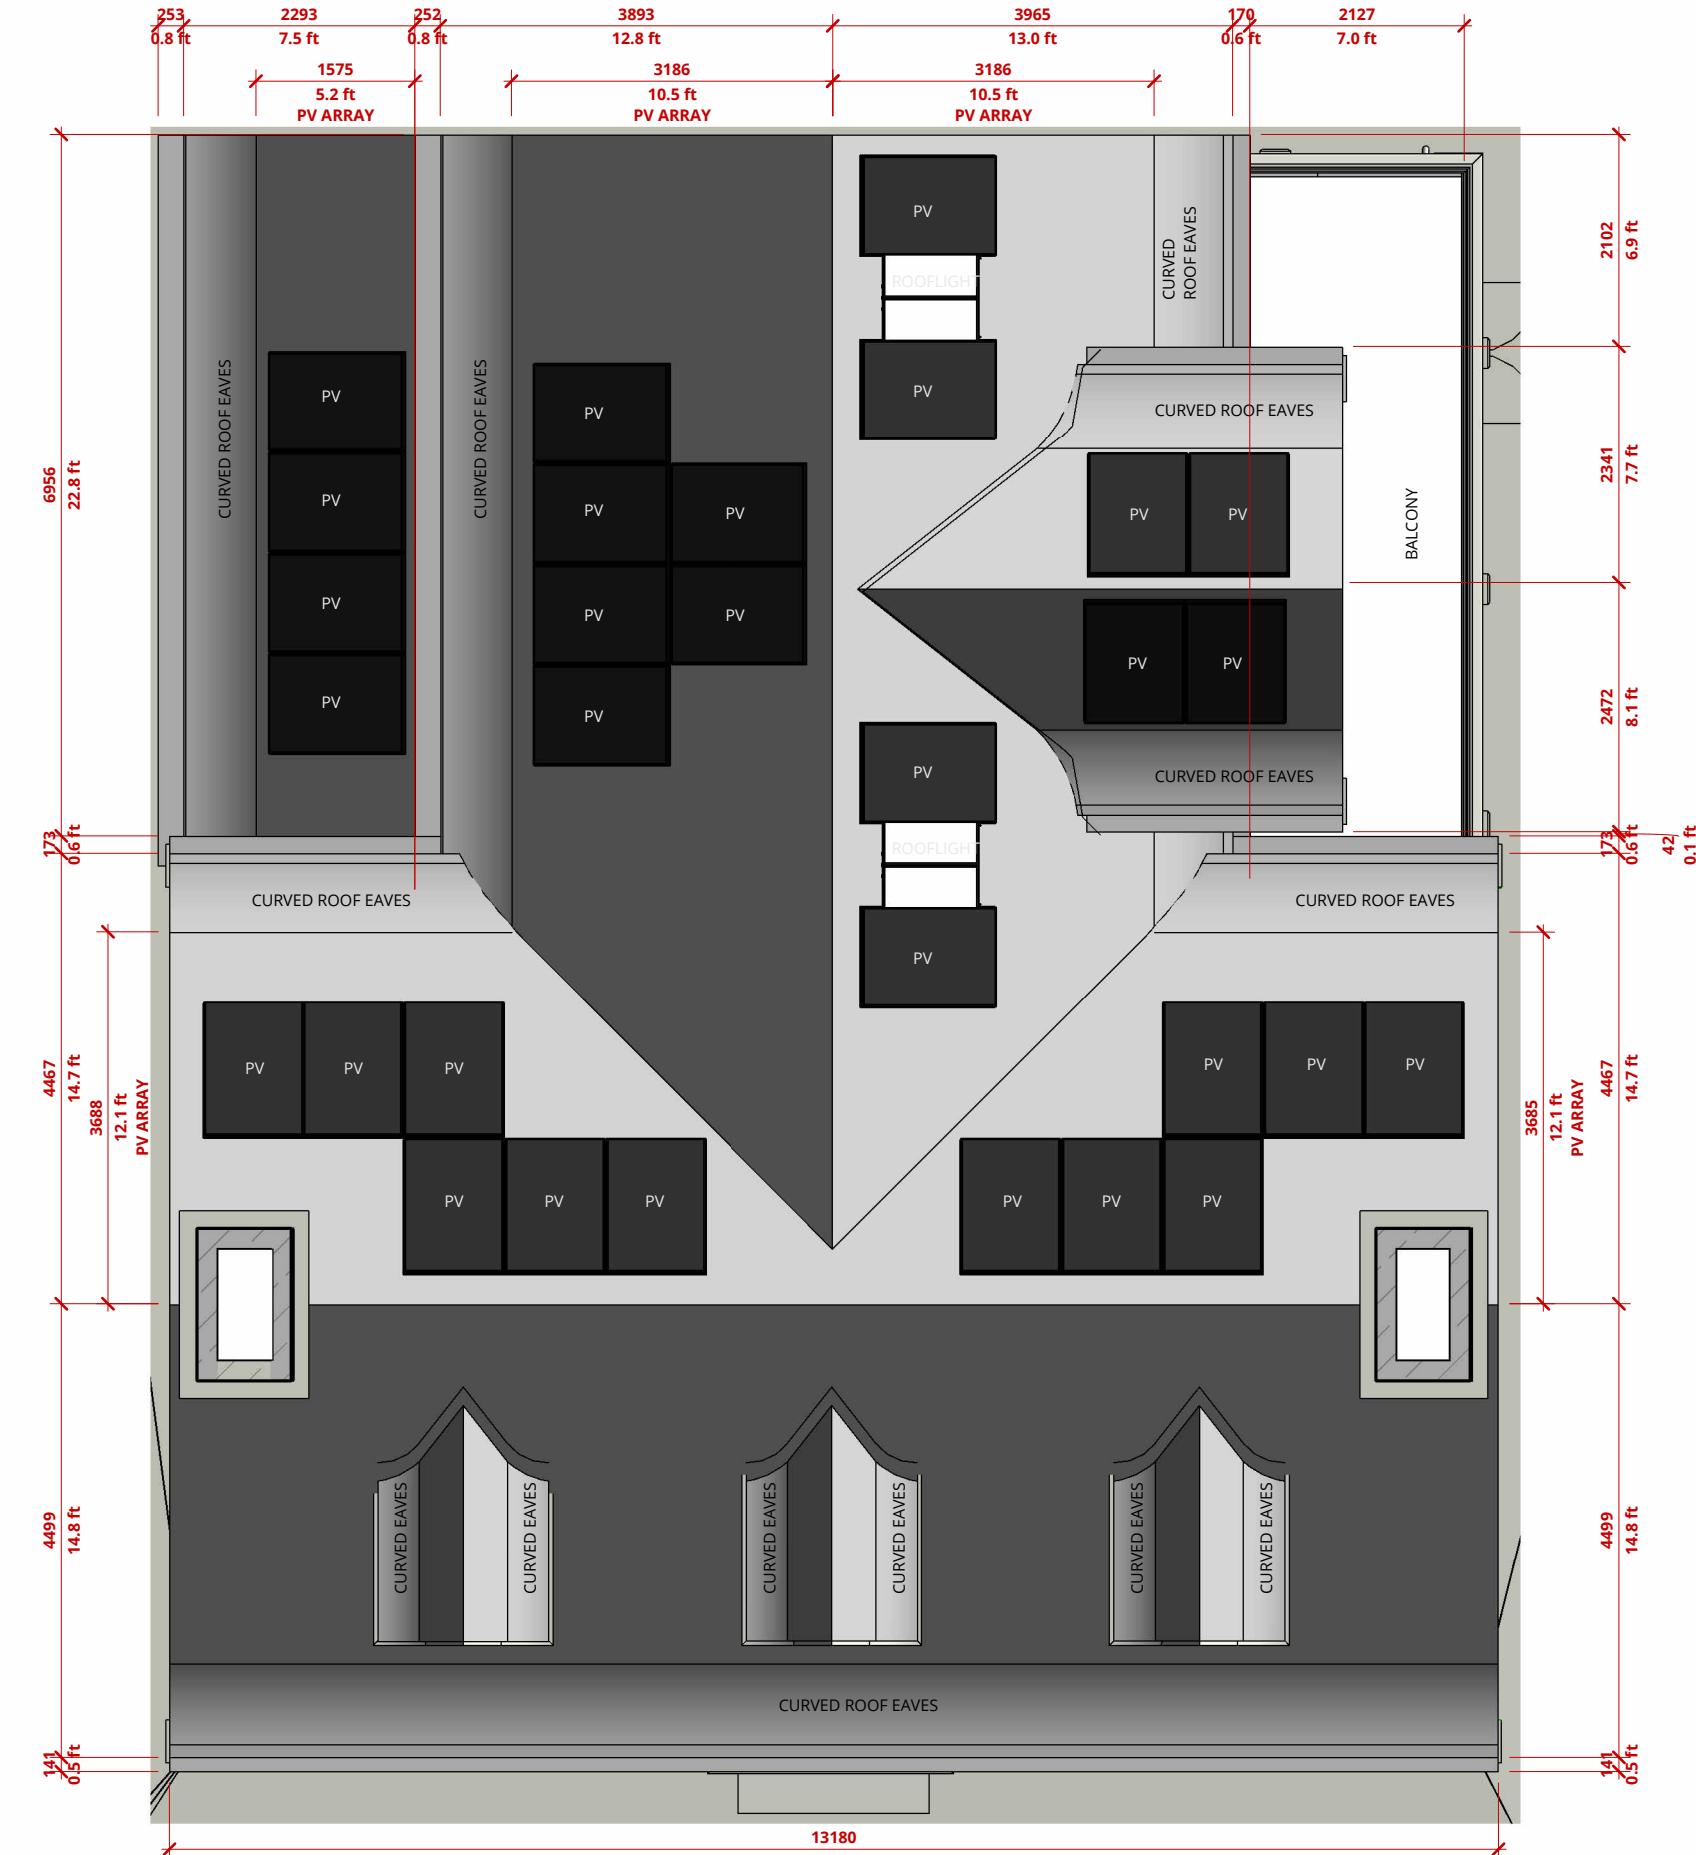

0m 0.8m 1.5m 2.3m 3m 3.8m  
SCALE 1:75

## NOTES

RALA SHALL HAVE NO RESPONSIBILITY FOR ANY USE MADE OF THIS DOCUMENT OTHER THAN FOR THAT WHICH IT WAS PREPARED AND ISSUED. ALL DIMENSIONS SHOULD BE CHECKED ON SITE. DO NOT SCALE FROM THIS DRAWING

ANY DRAWING ERRORS OR DIVERGENCIES SHOULD BE BROUGHT TO THE ATTENTION OF RALA AT THE ADDRESS SHOWN BELOW.

DRAWINGS SHALL BE READ IN CONJUNCTION WITH THE FOLLOWING BEFORE WORK COMMENCES:

- THE CDM DESIGN ISSUES REGISTER
- THE RALA RISK SERIES OF DRAWINGS
- THE PROJECT CDM RISK REGISTER

REVISION	DESCRIPTION	DRAWN	CHECKED	DATE
P00	Issue For Co-ordination	RB	RB	27/03/24
P01	Additional Information	RB	RB	01/05/24

11 Hackford Close,  
Brandlesholme,  
Bury,  
Greater Manchester,  
BL8 1XP  
United Kingdom

Rachel Ann Lucy  
**RALA**  
Architect

PROJECT TITLE  
Hillside, Wiswell

BDP JOB NUMBER P0054	ISO 27001 CLASSIFICATION Planning
DRAWING TITLE Roof Plan	SCALE @ A3 1 : 75 DATE FIRST ISSUED 29/02/24
DRAWING No. HLS-RALA-ZZ-XX-DR-A-(BR)-0005	REVISION P01