

IMPORTANT NOTES


ALL WORK TO BE CARRIED OUT IN ACCORDANCE WITH THE BUILDING REGULATION, ALL RELEVANT BRITISH STANDARDS SPECIFICATION, CODES OF PRACTICE, LOCAL AUTHORITY BYLAWS AND IN COMPLIANCE WITH THE LOCAL AUTHORITY APPROVALS. CONTRACTORS MUST CHECK ALL DIMENSIONS ON SITE BEFORE COMMENCING ANY WORK OR MAKING ANY 'DROP' DRAWINGS. WHERE WRITTEN DIMENSIONS ARE PROVIDED THESE SHOULD BE TAKEN IN PREFERENCE TO SCALED OFF MEASUREMENTS BUT THEY MUST BE STILL CHECKED ON SITE OR BY REFERENCE TO THE AGENT.

THE PARTY WALL ACT CAN APPLY TO CERTAIN KINDS OF DEVELOPMENT WHERE YOU ARE BUILDING EXTENSIONS OR ALTERING BUILDINGS CLOSE TO YOUR NEIGHBOUR'S PROPERTY.


PLEASE NOTE THAT IN CERTAIN SITUATIONS YOU WILL NEED TO ENGAGE A PARTY WALL SURVEYOR. FOR FURTHER INFORMATION AS TO WHETHER THE PARTY WALL ACT WOULD APPLY TO THE WORKS DESCRIBED ON THESE PLANS YOU CAN VISIT THE OFFICE OF THE DEPUTY PRIME MINISTER WEBSITE AT: WWW.ODPM.GOV.UK

PLEASE NOTE THAT THIS LEGISLATION IS NOT ENFORCED BY THE LOCAL AUTHORITY AND/OR THE BUILDING INSPECTOR UNLESS SEPARATELY INSTRUCTED. WE DO NOT GET INVOLVED WITH PARTY WALL MATTERS.


IF THE PROPOSED WORKS ARE TO BE CARRIED OUT BY MORE THAN ONE CONTRACTOR THEN THE CONSTRUCTION (DESIGN AND MANAGEMENT) REGULATIONS 2015 WILL APPLY. FOR FURTHER INFORMATION PLEASE SPEAK TO THE AGENT OR LOOK ON WWW.HSE.GOV.UK

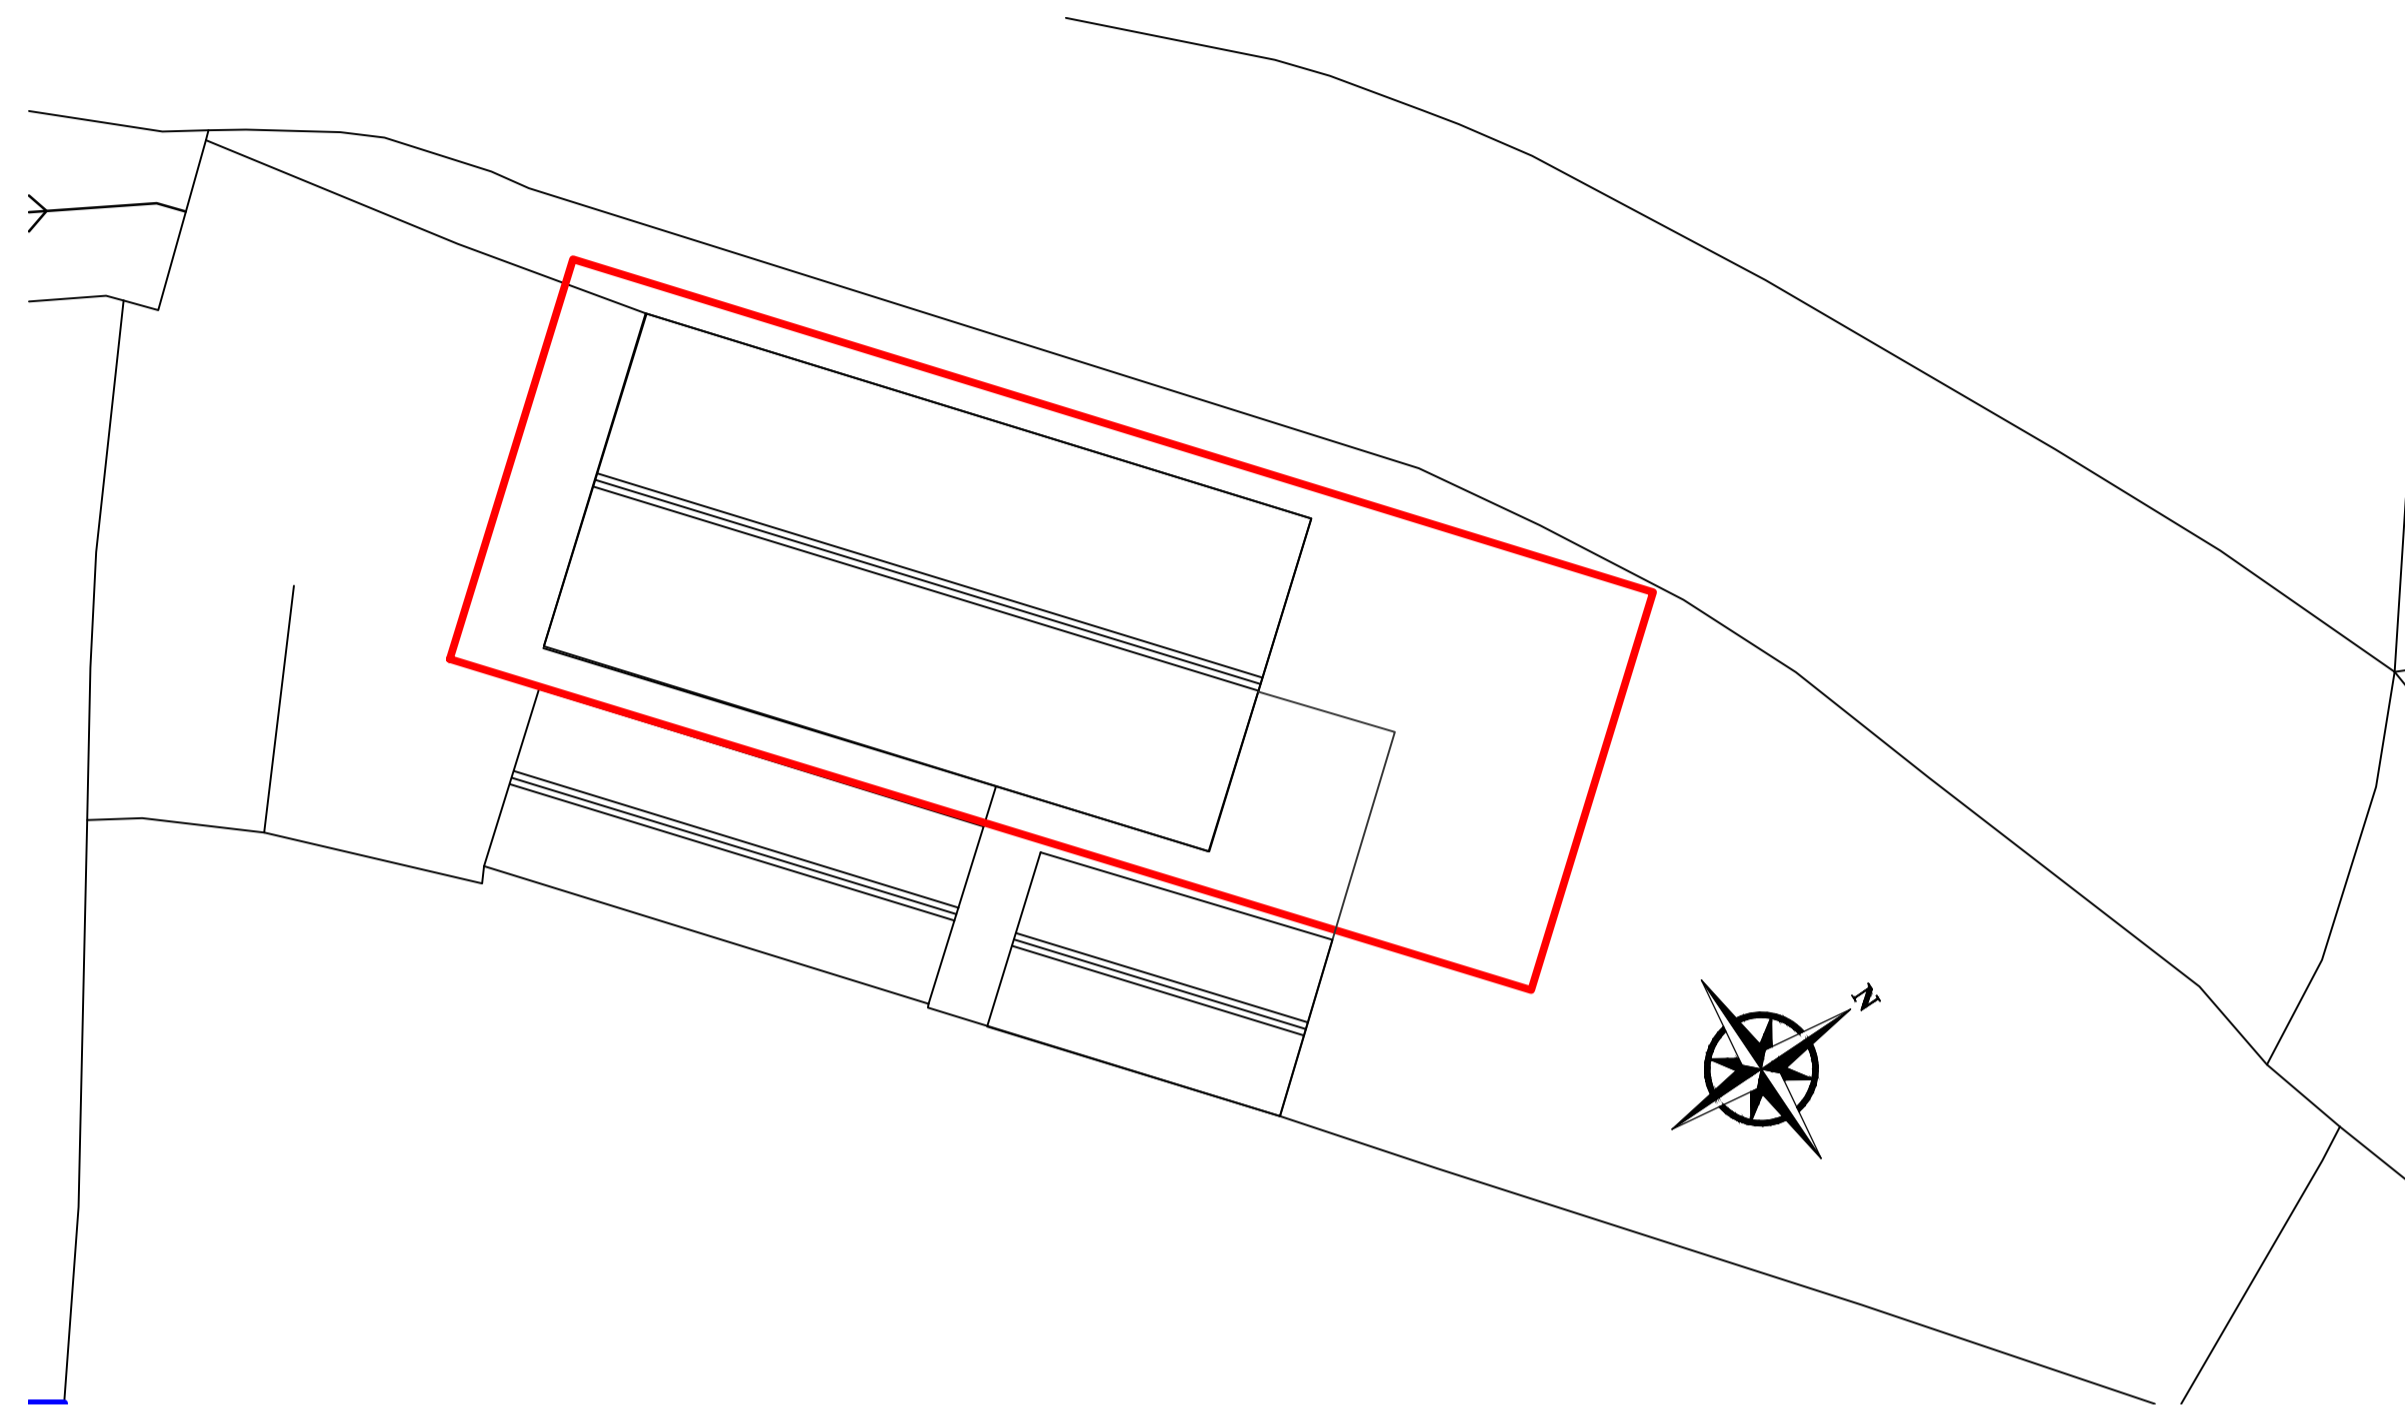

Existing Site Plan
Scale (1:200)

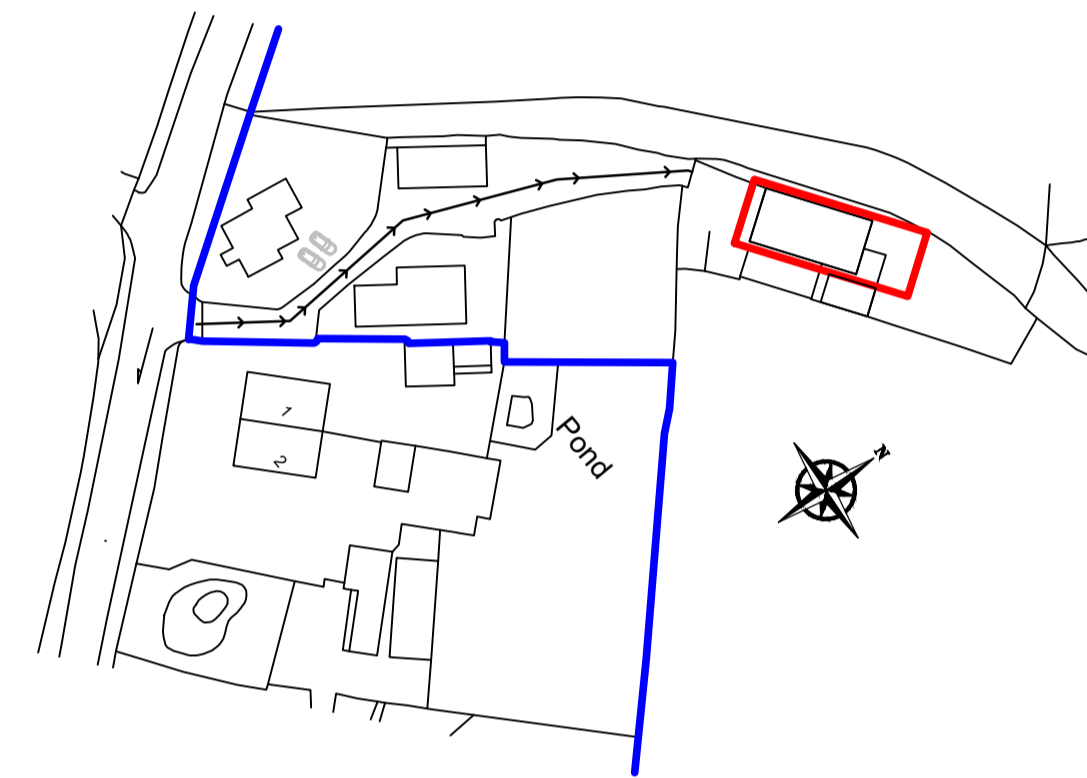

Location Plan
Scale (1:1250)

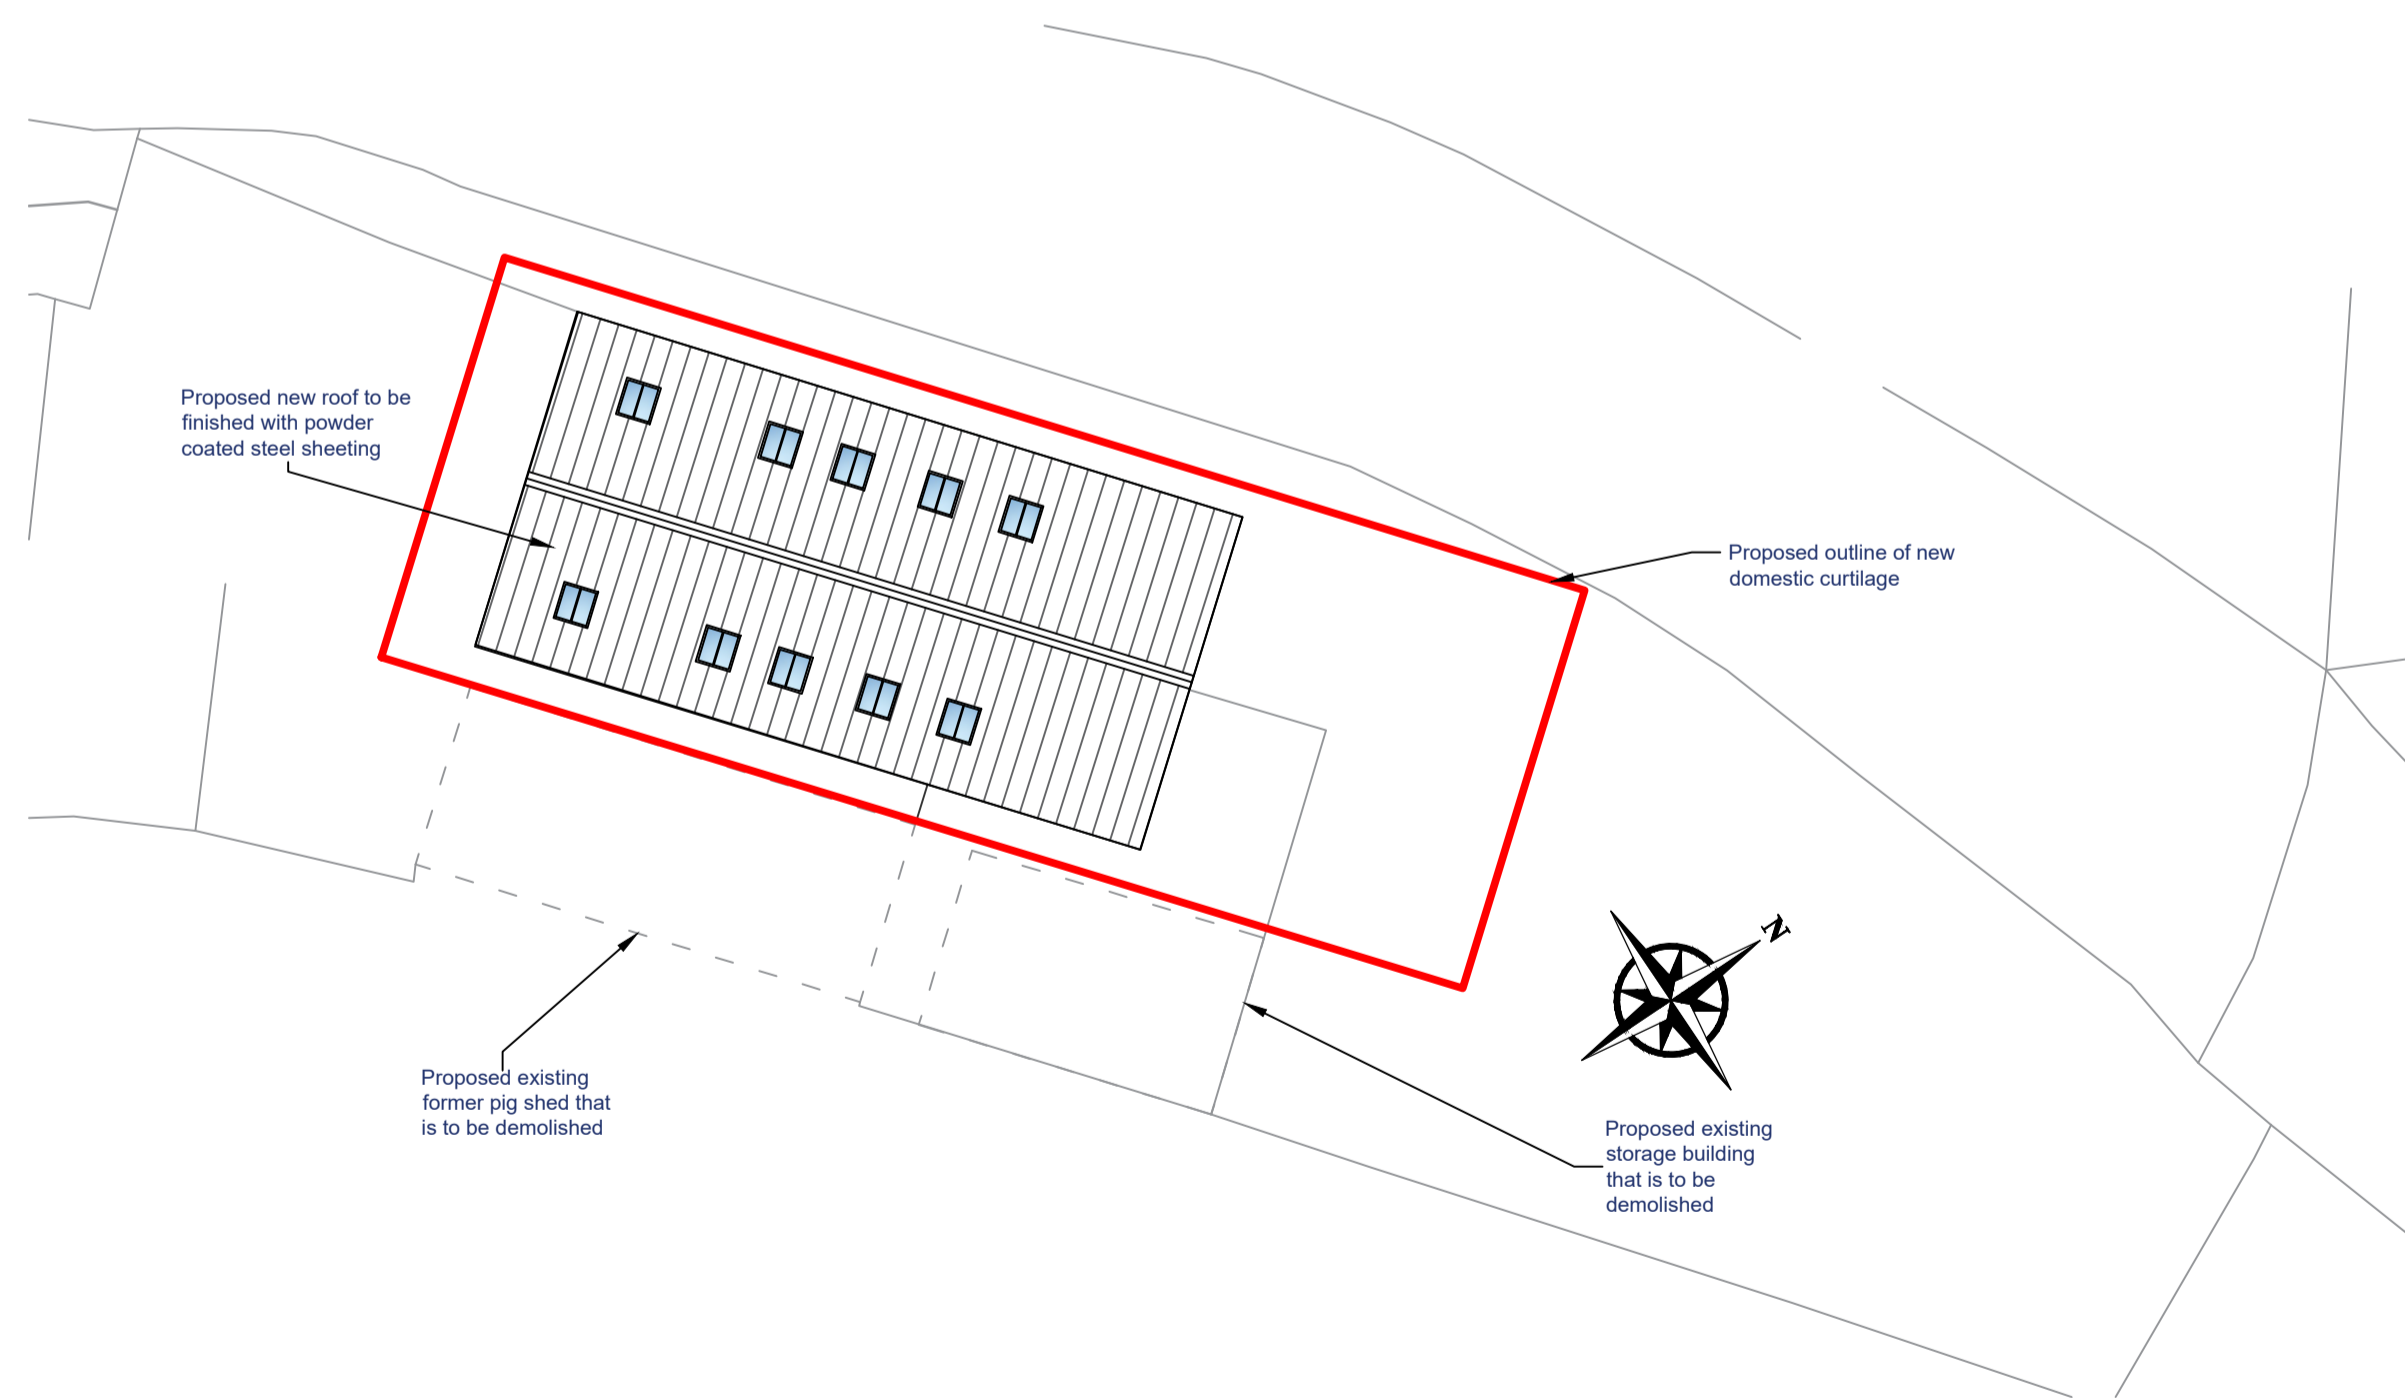

Proposed Site Plan
Scale (1:200)

Revision	Date



83 Blackburn Road, Rishton, BB1 4ER
 Mob: 07738162396
 Email: james@holdenlancs.com
 Web: www.holdenlancs.com

Drawing Title:
Change of Use Agricultural Building to Domestic Dwelling

Site Location:
Pinfold Farm, Ribchester

Drawing Status:
Site Plans

Date: 21/01/2021 **Drawn by:** JHolden

Scale: 1:1250/1:200 @ A1 **Sheet:** 002 **Revision:** -

Client: Mr. Davies