



NOTES
 THIS DRAWING IS TO BE READ IN CONJUNCTION WITH ALL OTHER DRAWINGS FOR THIS PROJECT. ALL LEVELS AND DIMENSIONS ARE TO BE CHECKED ON SITE BY THE CONTRACTOR, PRIOR TO PLACING ORDERS OR COMMENCING ANY OF THE RELEVANT WORKS. ALL DIMENSIONS ARE IN MILLIMETRES UNLESS STATED OTHERWISE. ANY DISCREPANCIES BETWEEN THE INFORMATION SHOWN ON THE PLAN AND THAT FOUND ON SITE ARE TO BE REPORTED TO THE DESIGNER IMMEDIATELY.

EXTG STEEL FRAMED PORTAL FRAME BUILDING (45.85 X 19.85M) TO BE EXTENDED VERTICALLY AND THEN ROOFED OVER TO ALLOW FOR STORAGE OF BOXED WASTE AND TO PREVENT EFF NEAREST WATERCOURSE IN ALIGN WITH ENVIRONMENTAL AGENCY GUIDELINES

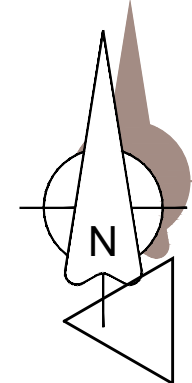

view B

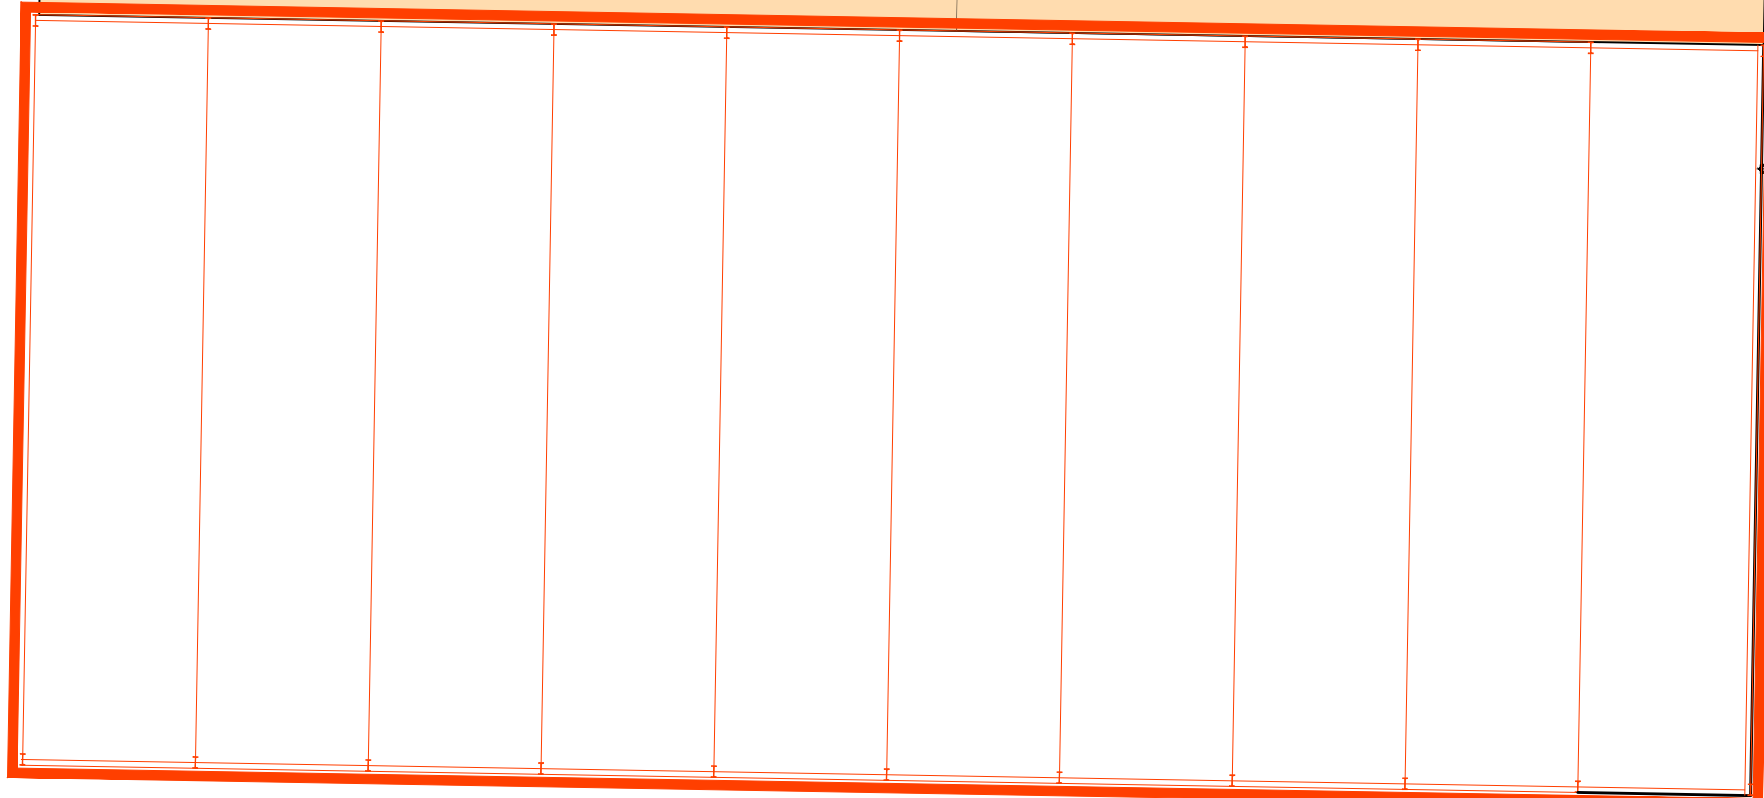

view A

Slurry Pit

Rev.	Date	Description
------	------	-------------

A.L.H. Design Services
 Barley Cottage, Brewery Street, Longridge, Lancs
 PR3 3NB, Tel & Fax: (01772) 785719

Client
 Mr S Forshaw,
 Bolton Fold Farm,
 Alston Lane, Alston,
 Longridge,
 Nr Preston, Lancs, PR3 3BN

Job/Scheme Title
 ROOFING OVER OF EXISTING
 STRUCTURE

Drawing Title
 PROPOSED FLOOR PLAN

Job/Scheme Number	Drawing Number
0736/93	Drawing No 09
Scale	Date
1 / 200	Mar 24
Drawn	Checked
a.t.l-h.	