




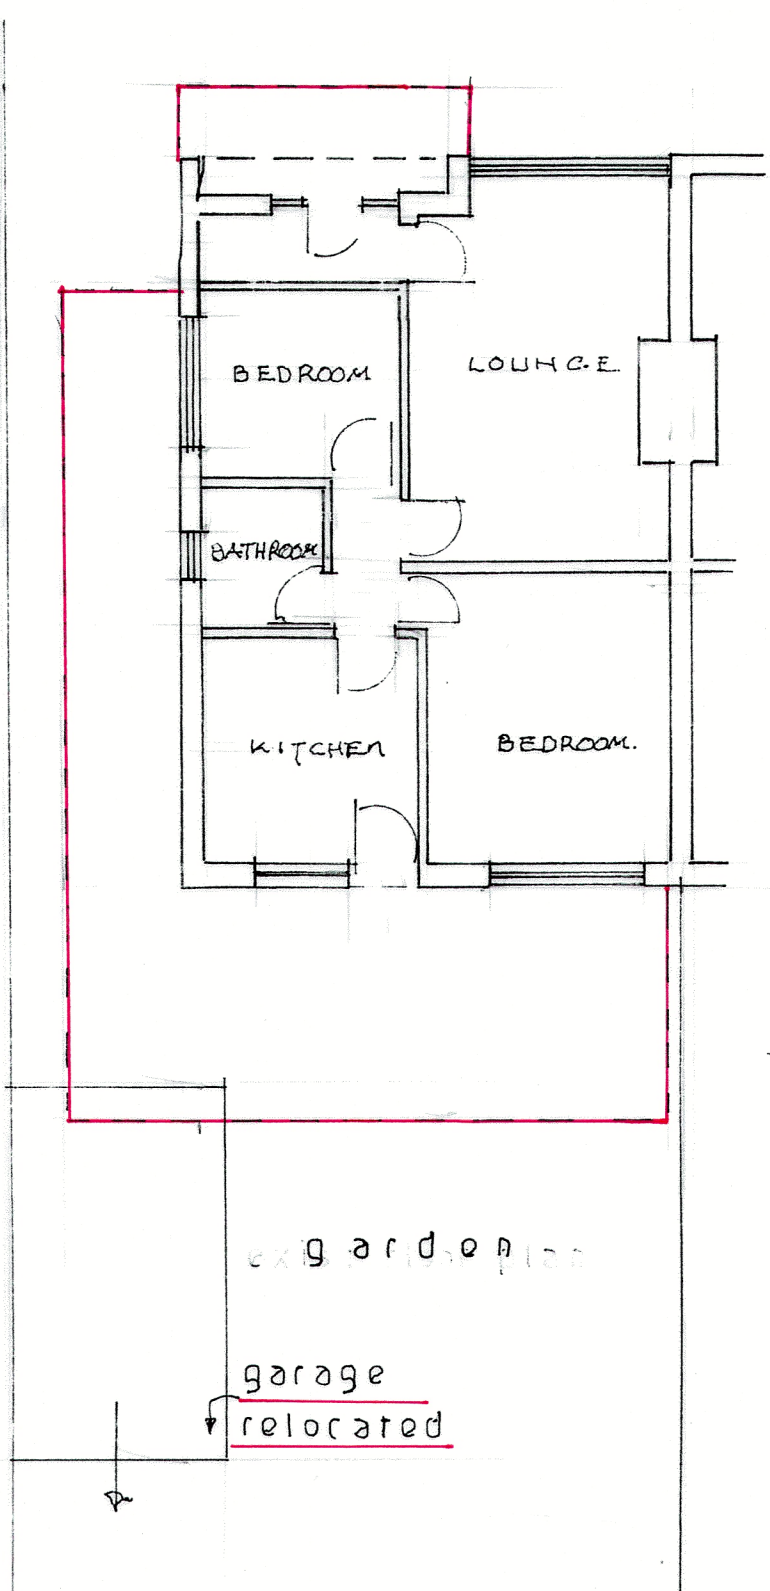


existing plan

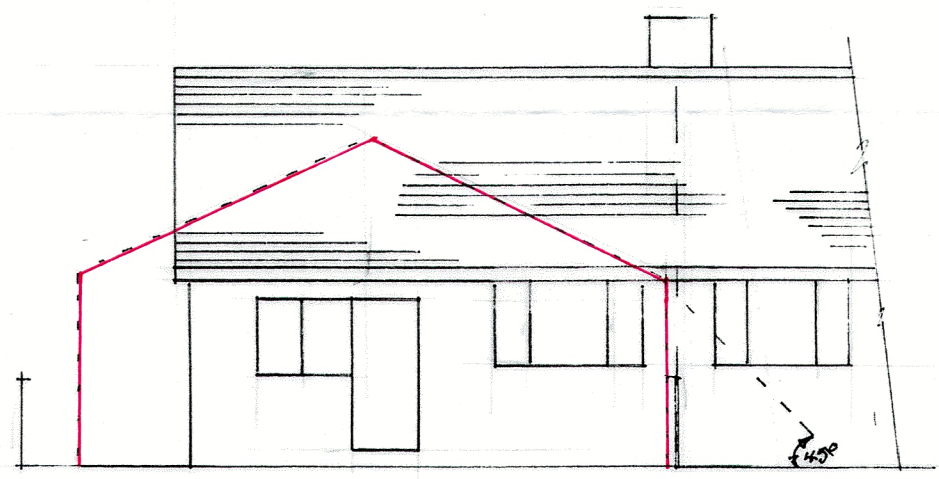


existing south

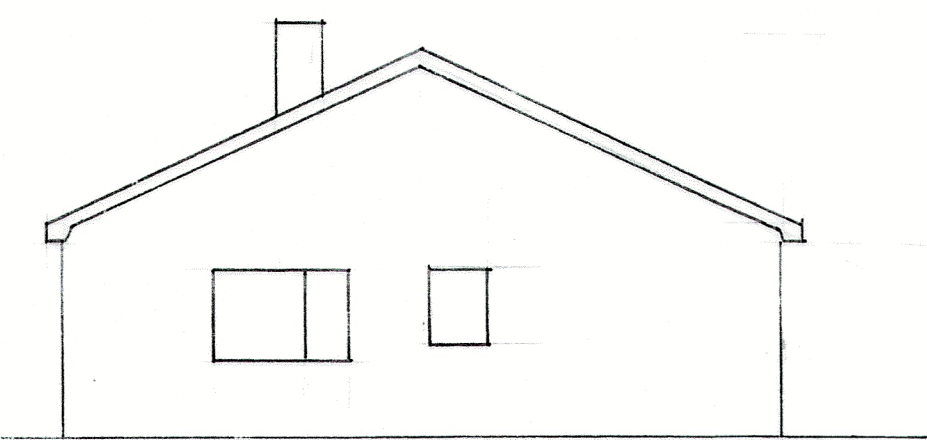


existing west

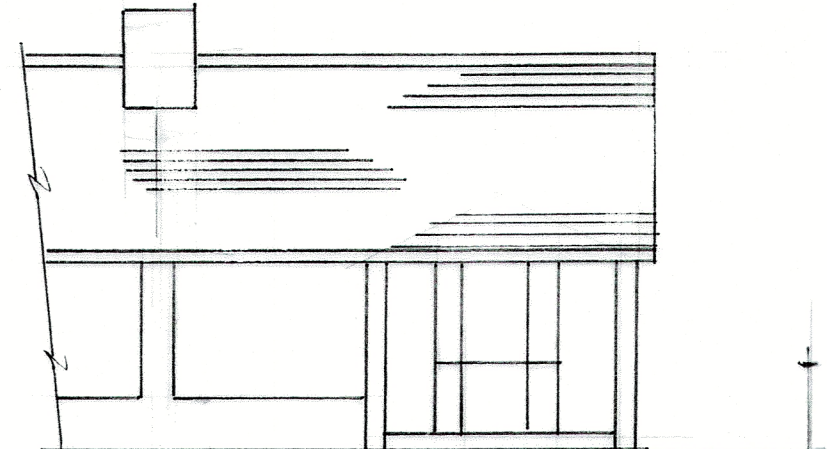


existing north

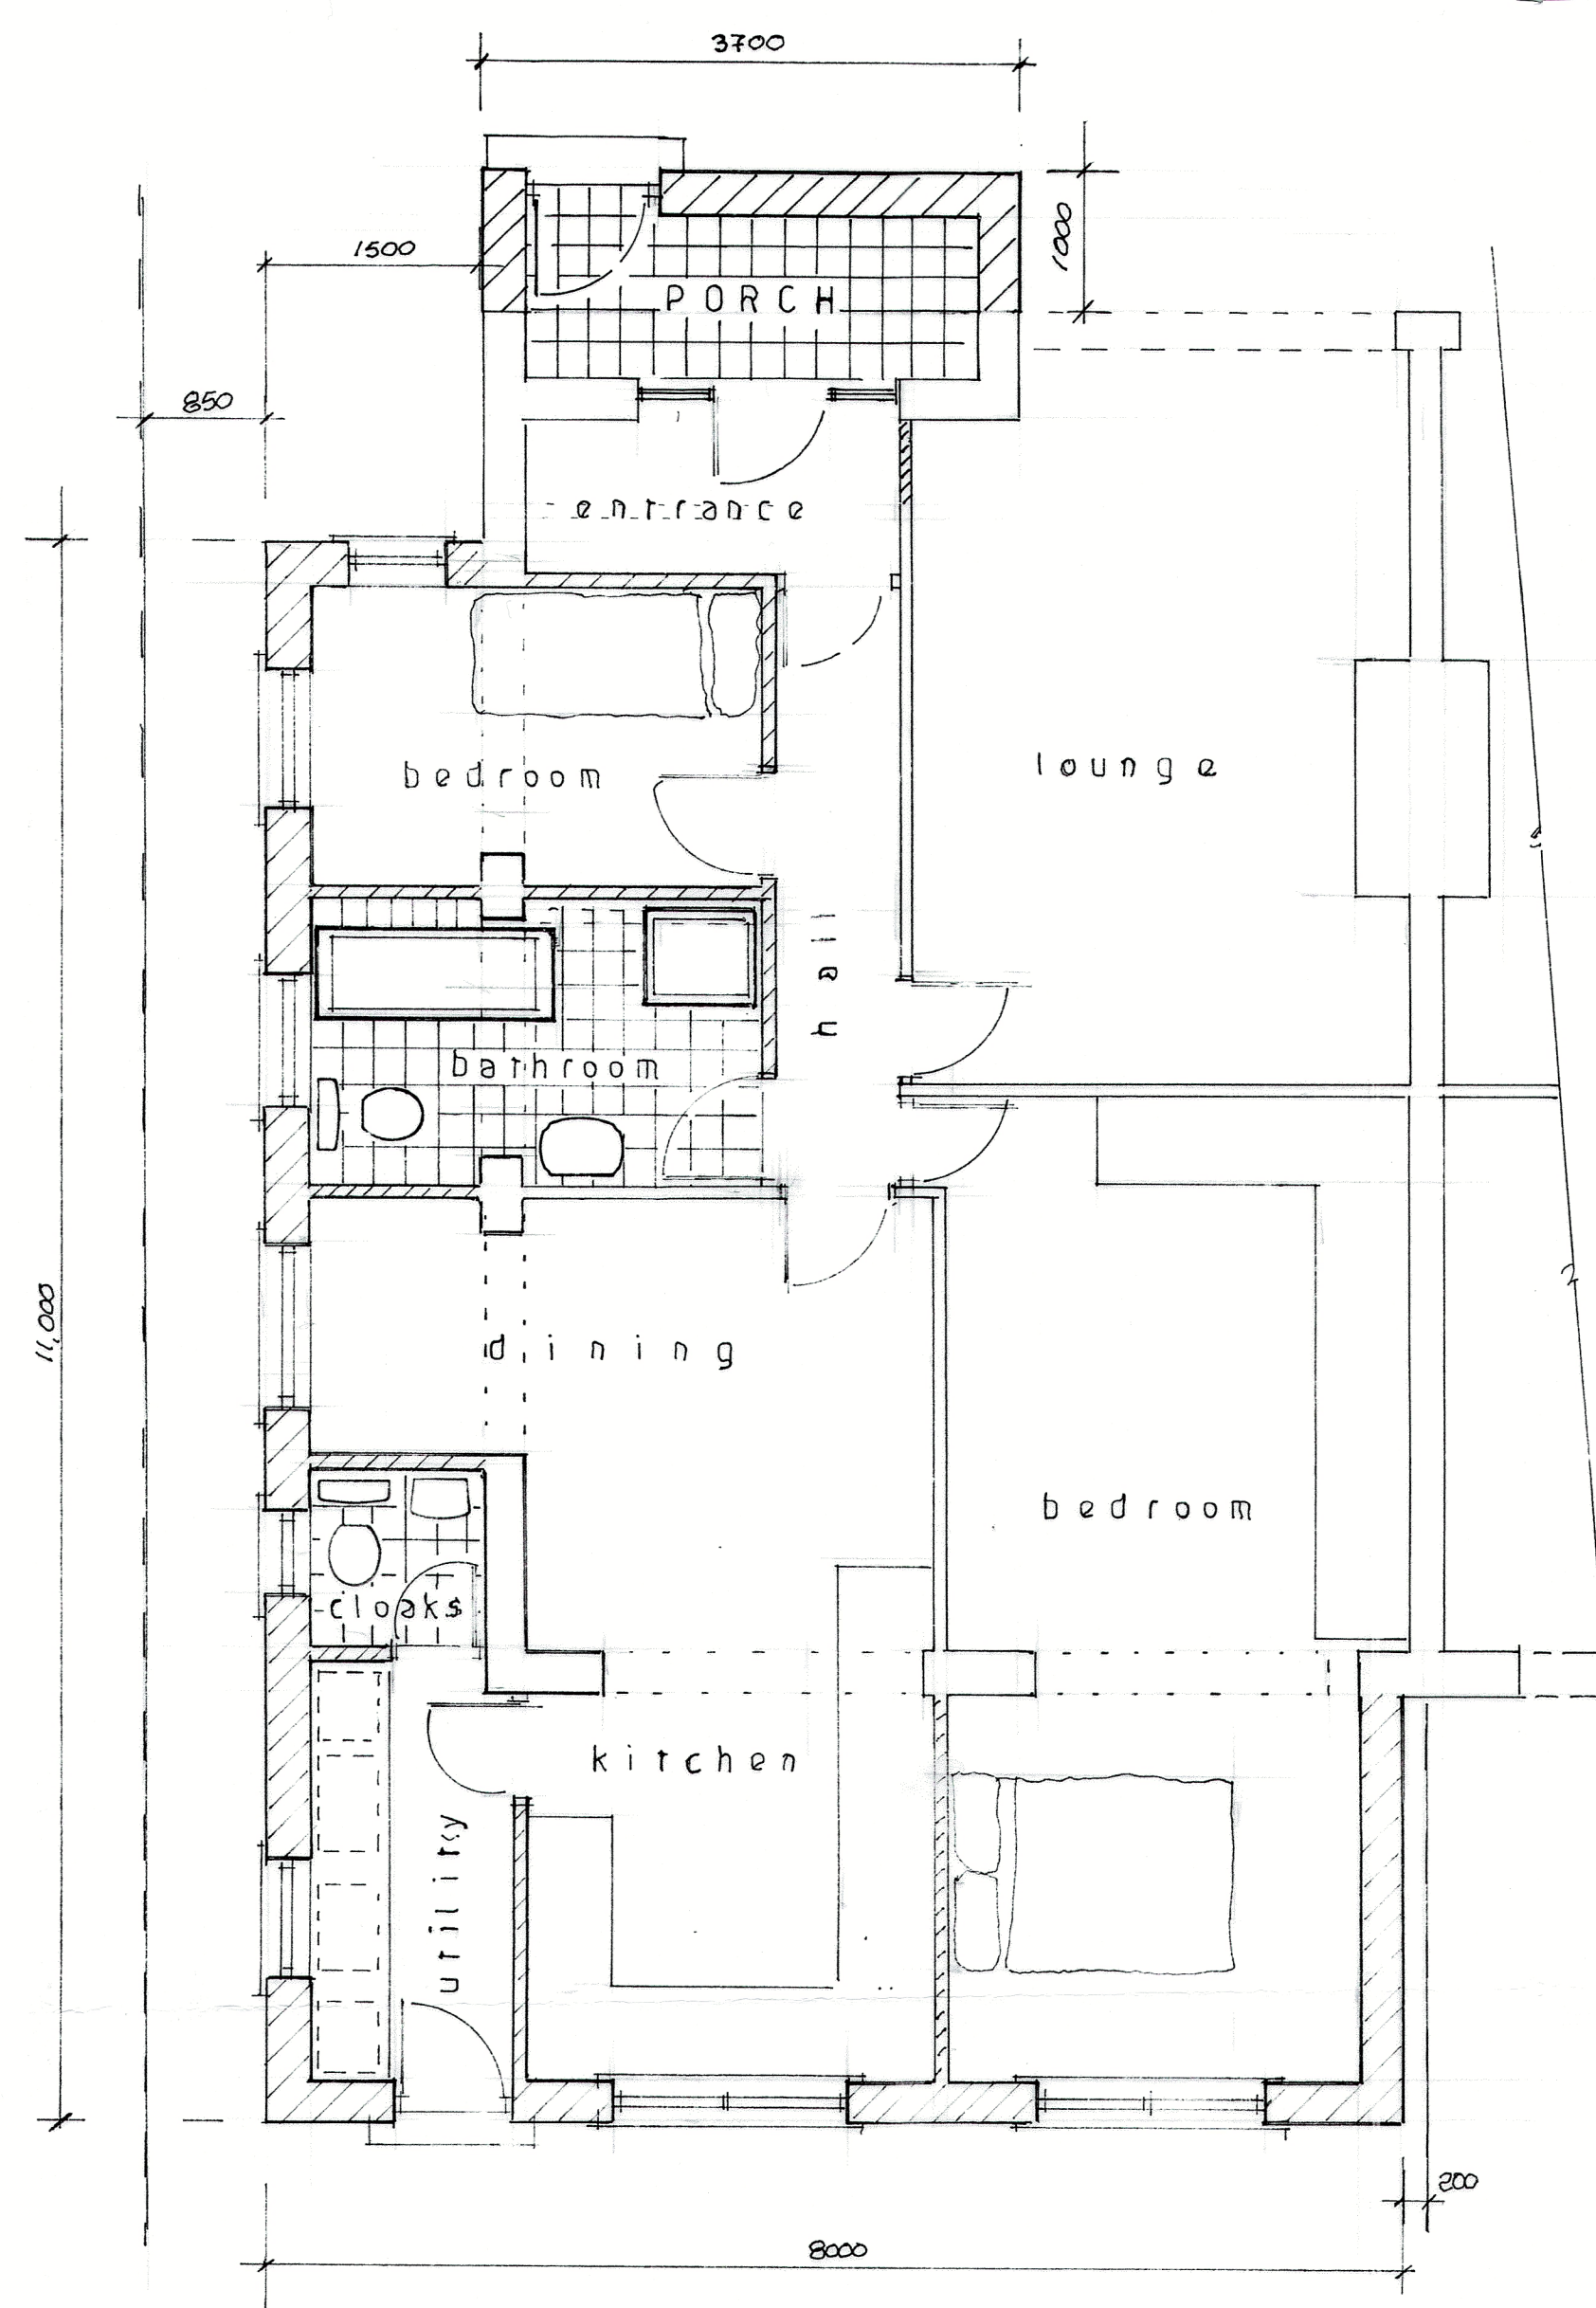

proposed plan

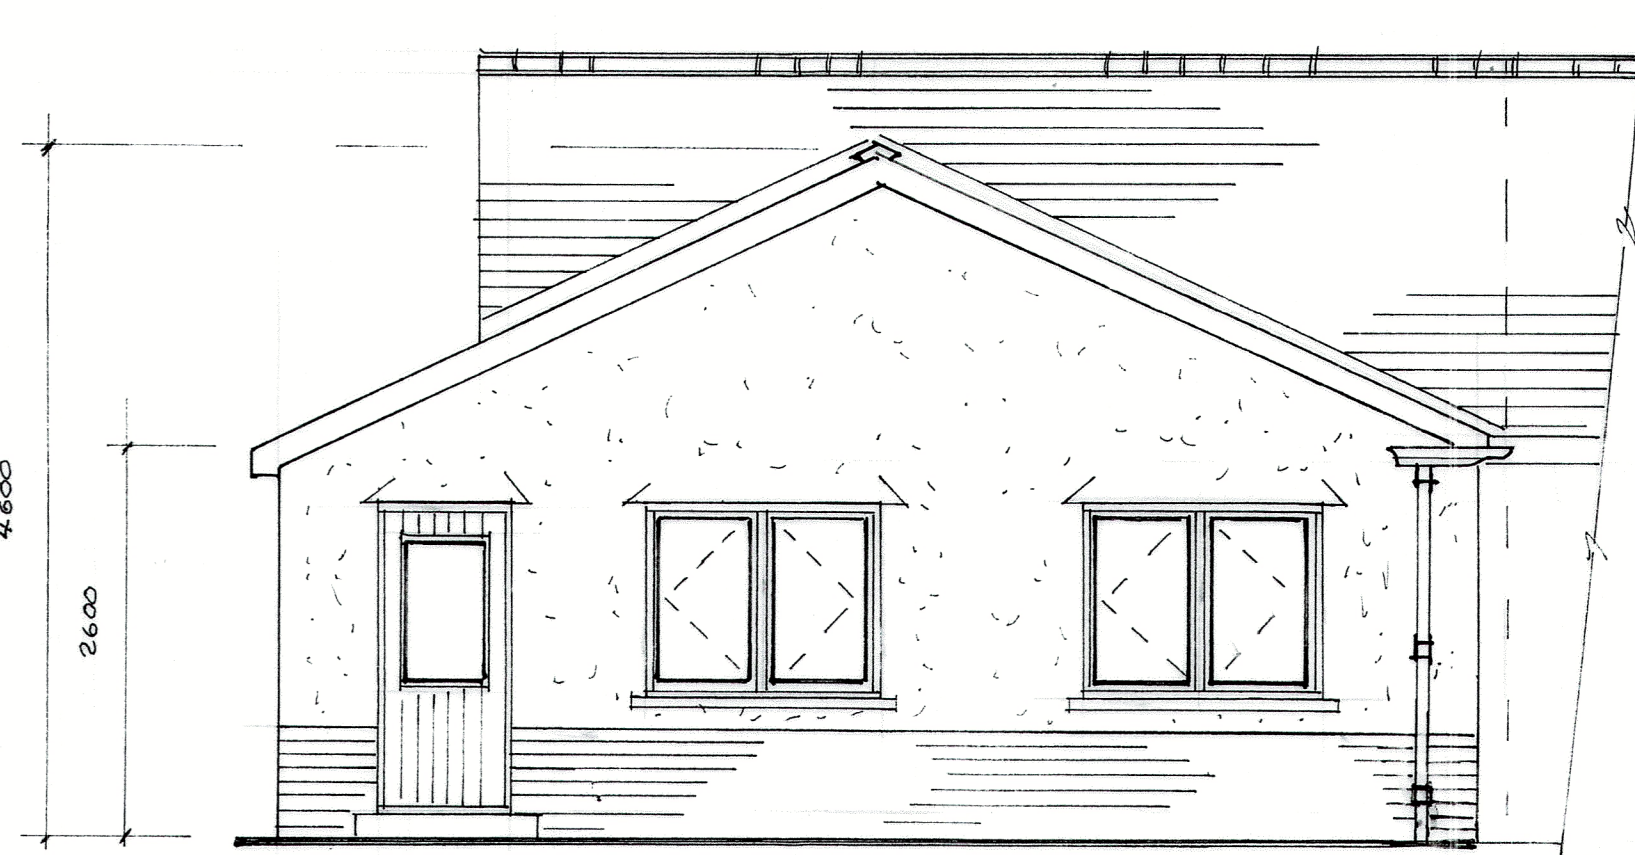


south

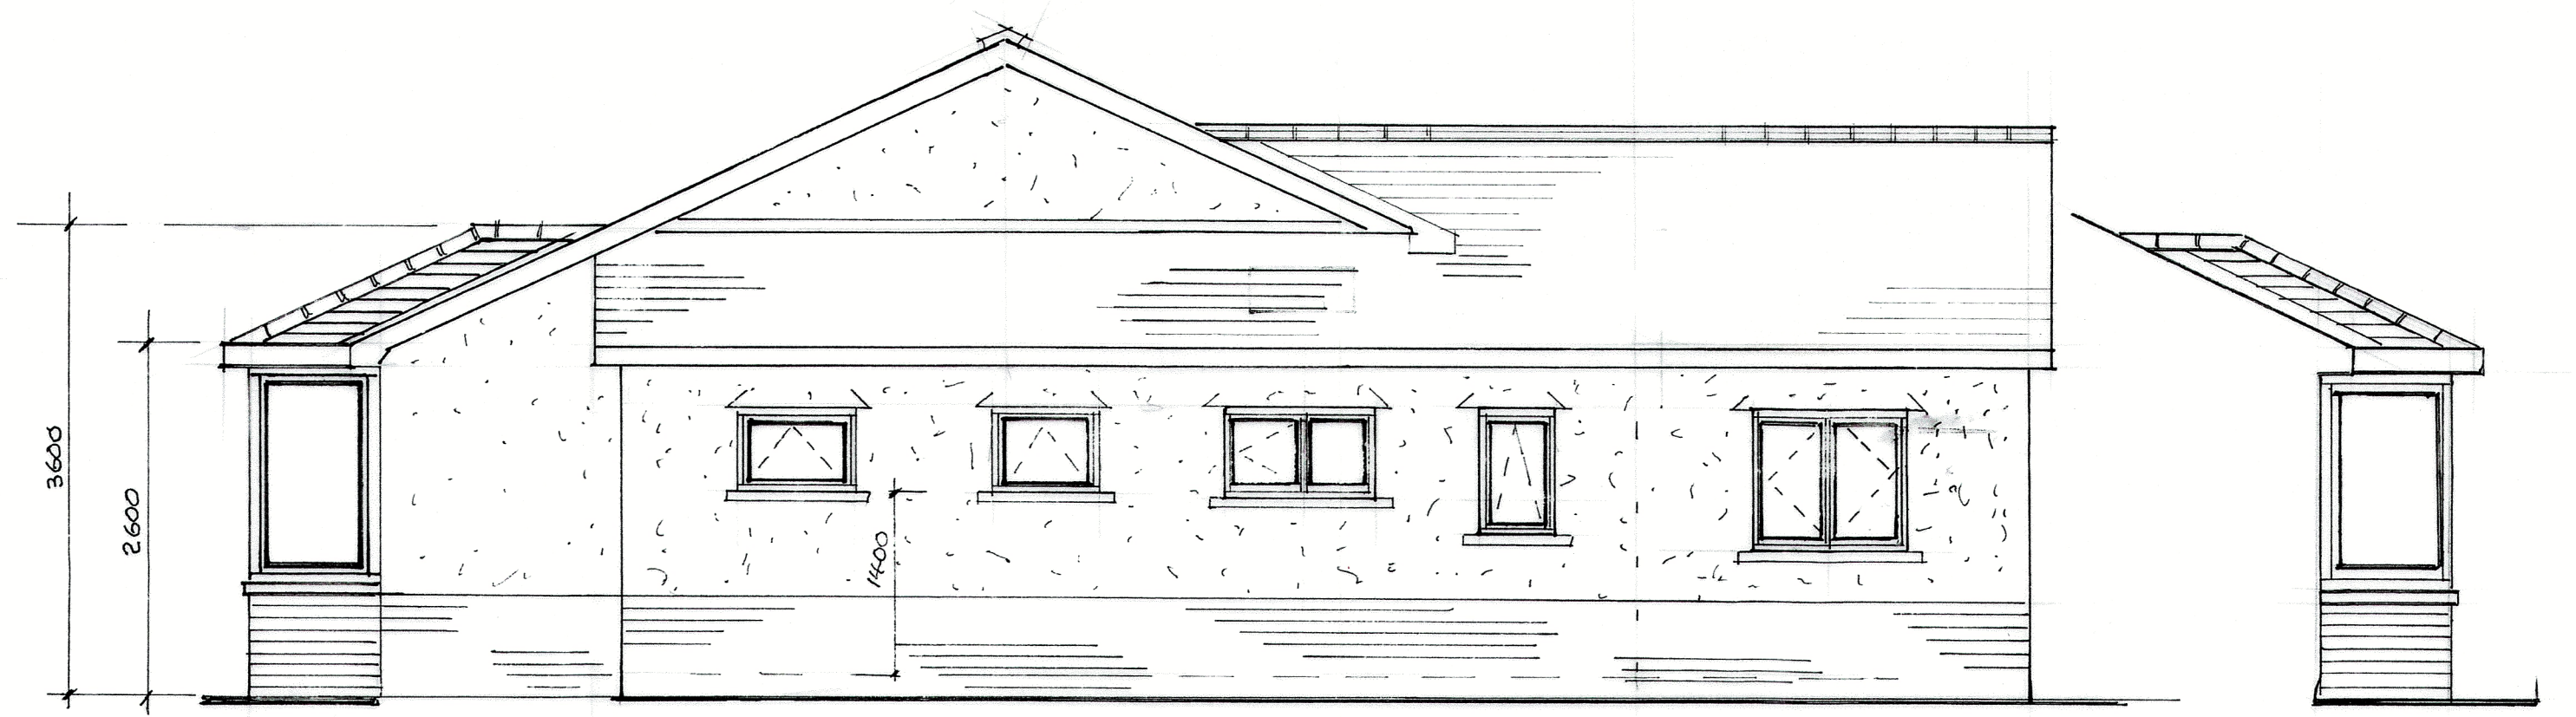


west


east
(front)

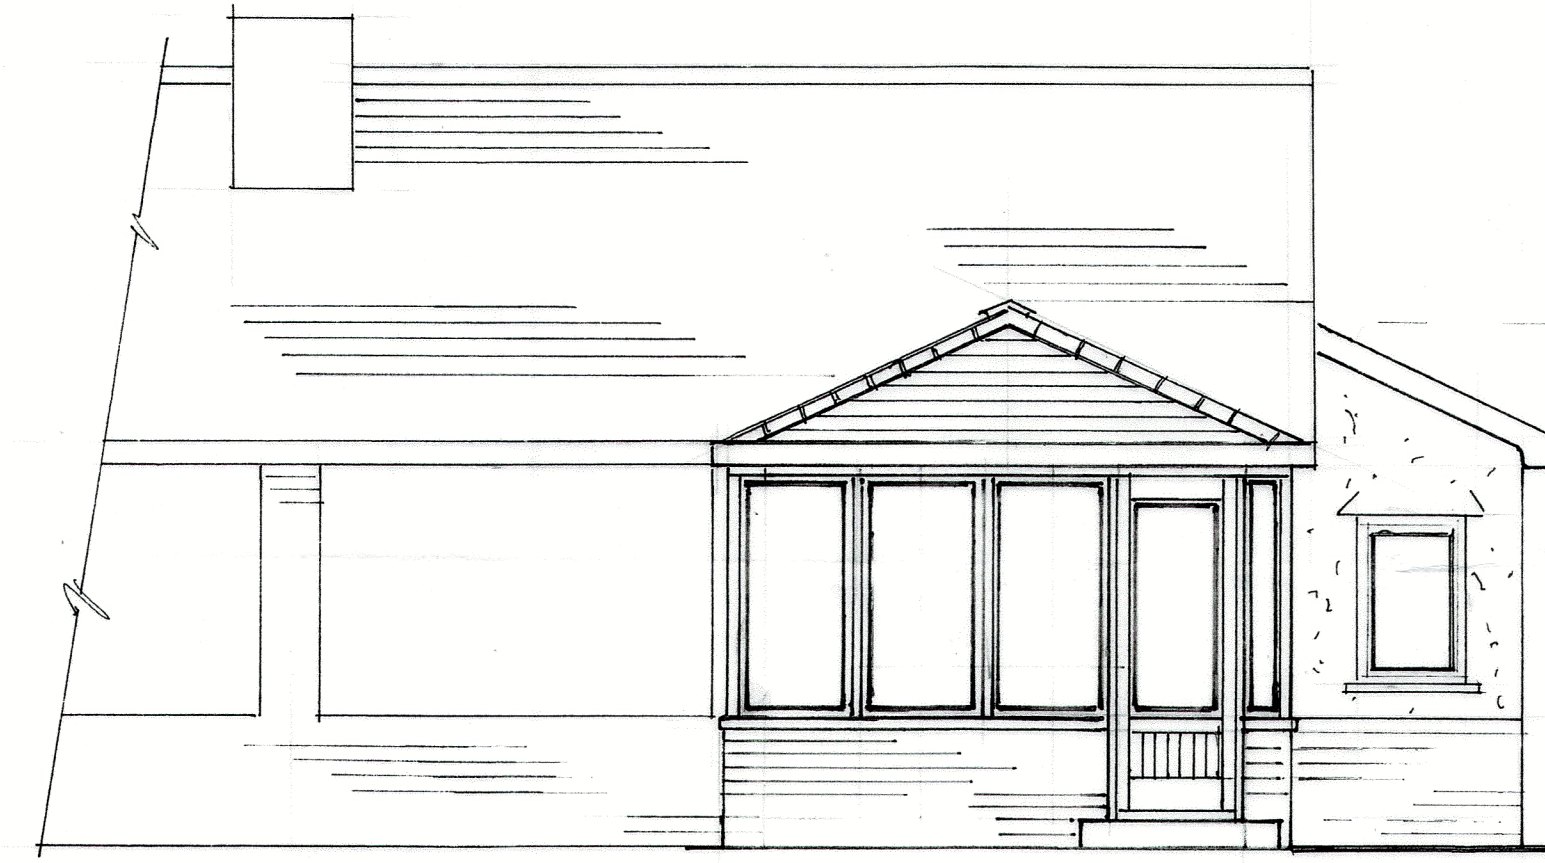

north

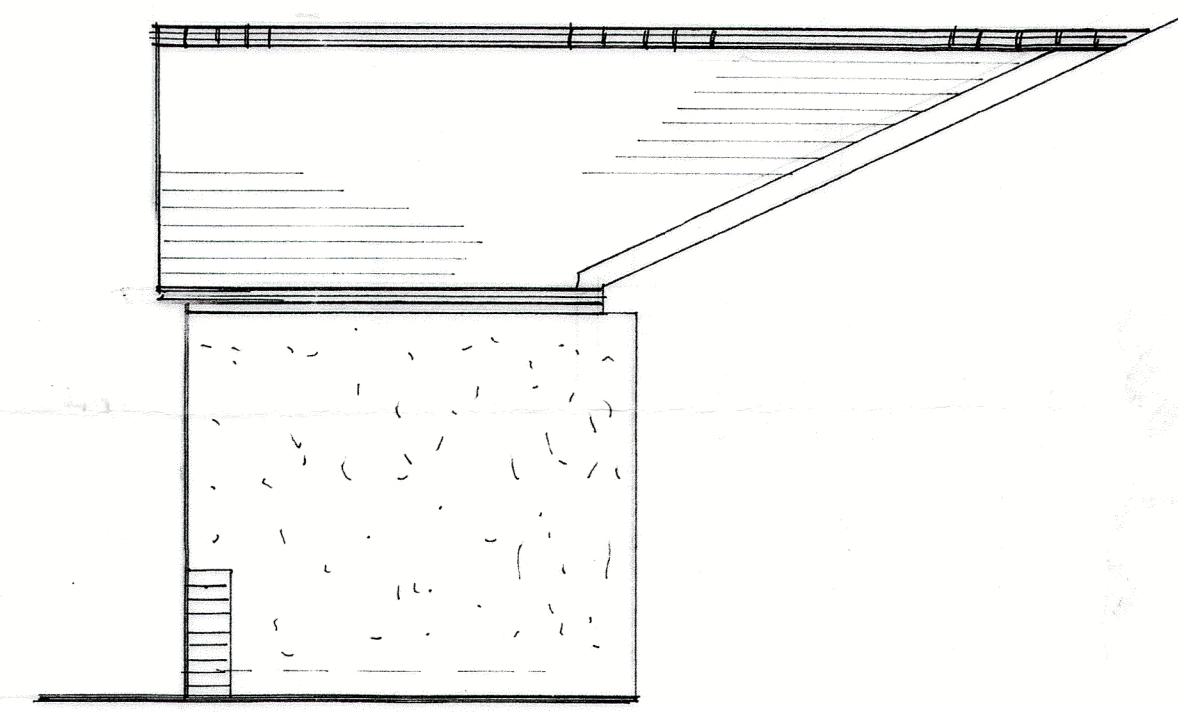

east
(rear)

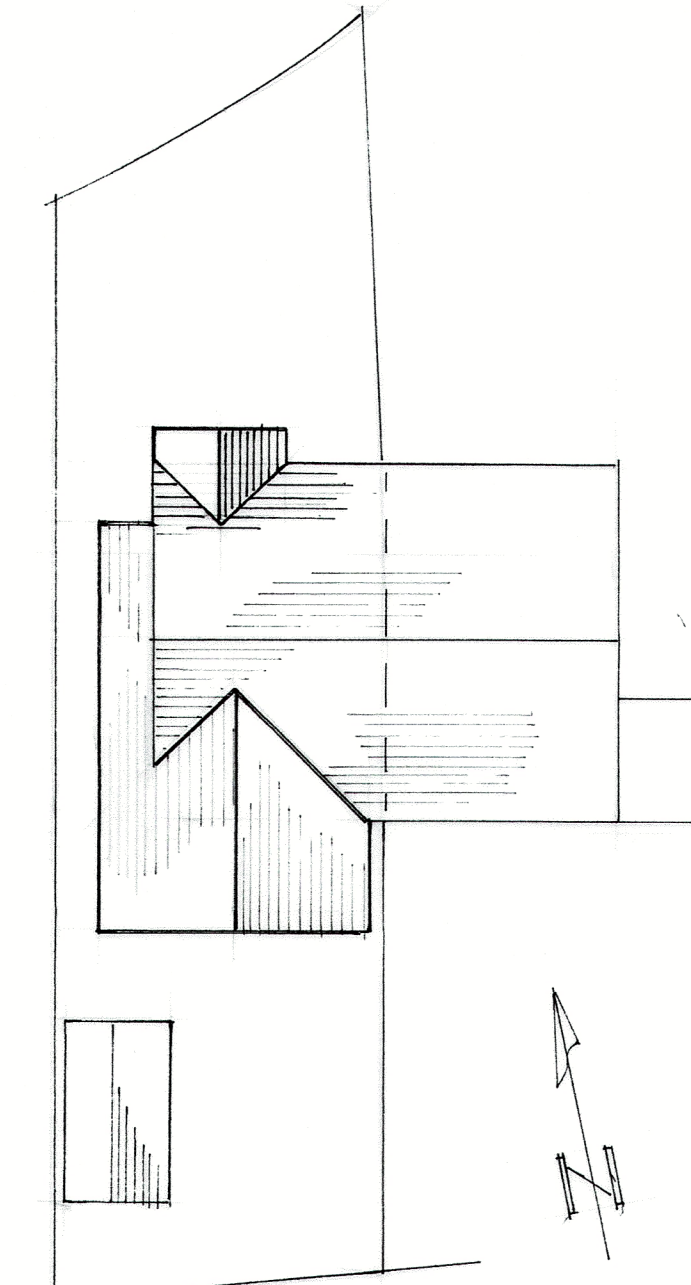

site plan

S.J. Bialecki
Drawing no 6007
Scale 1:100 1:200 1:50
Proposed Single Storey Extension At Abbots Croft Whalley