




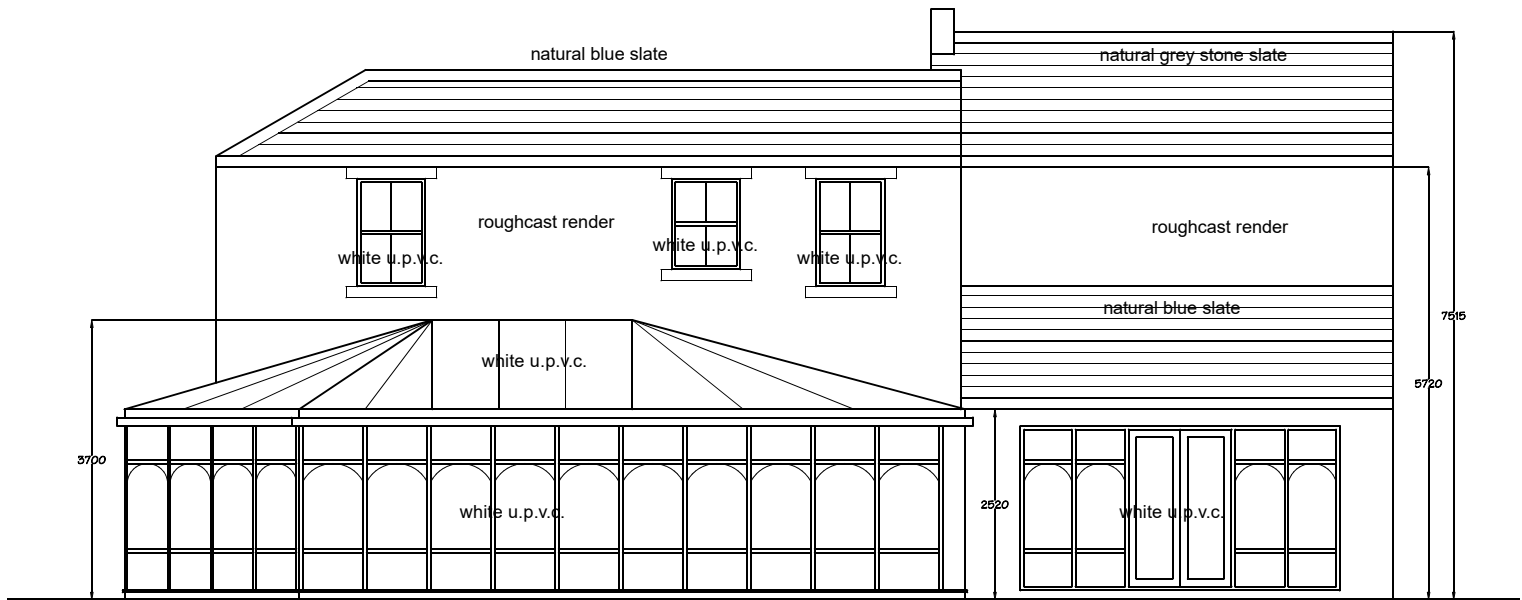

Rear Elevation (E)

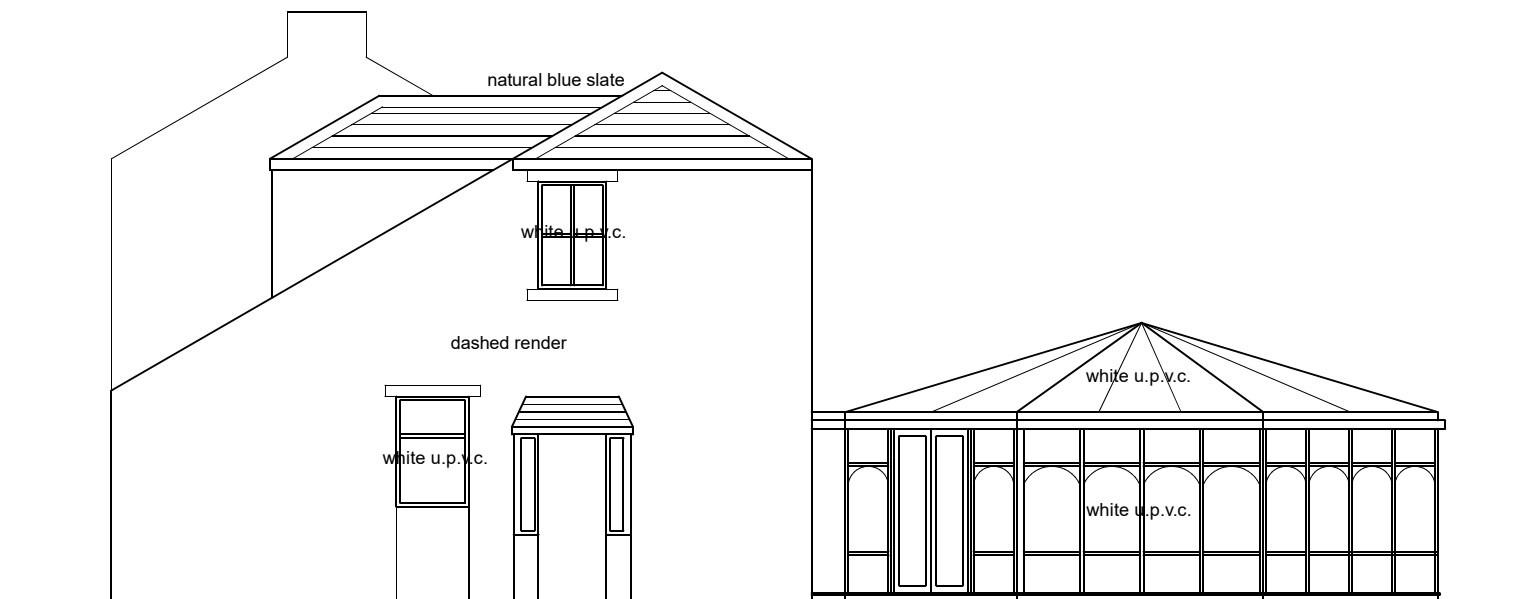


Side Elevation (S)

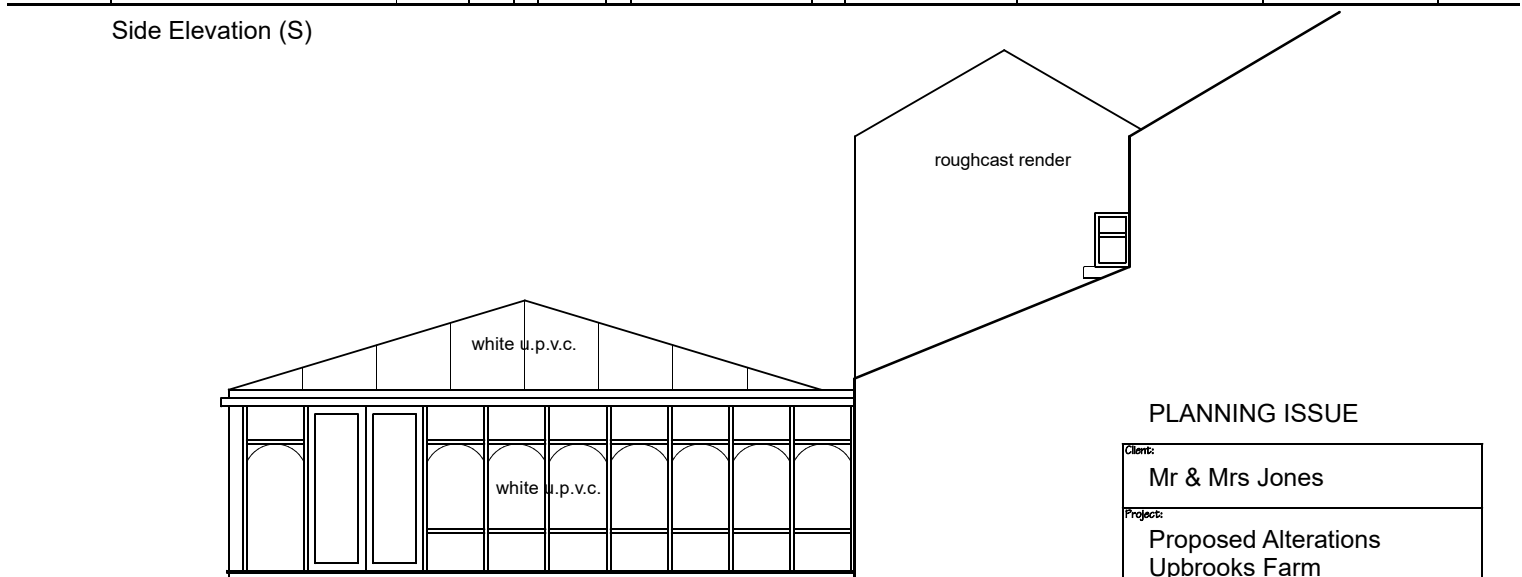

Side Elevation (N)

**PD Construction Consultants**  
 7 Beech Street, Clitheroe, Lancs  
 BB7 2LL  
 tel: 07976 771297  
 email: pdcc@hotmail.co.uk

 

## PLANNING ISSUE

|                                                                            |                   |                 |
|----------------------------------------------------------------------------|-------------------|-----------------|
| Client:<br>Mr & Mrs Jones                                                  |                   |                 |
| Project:<br>Proposed Alterations<br>Upbrooks Farm<br>Upbrooks<br>Clitheroe |                   |                 |
| Dwg title:<br>Existing Elevations                                          |                   |                 |
| Scale of A4:<br>1:100                                                      | Date:<br>12.02.24 | Drawn by:<br>PD |
| Drawing no.<br>1555 - 02                                                   |                   | Rev.<br>-       |