





FRONT ELEVATION (Existing)



REAR ELEVATION (Existing)

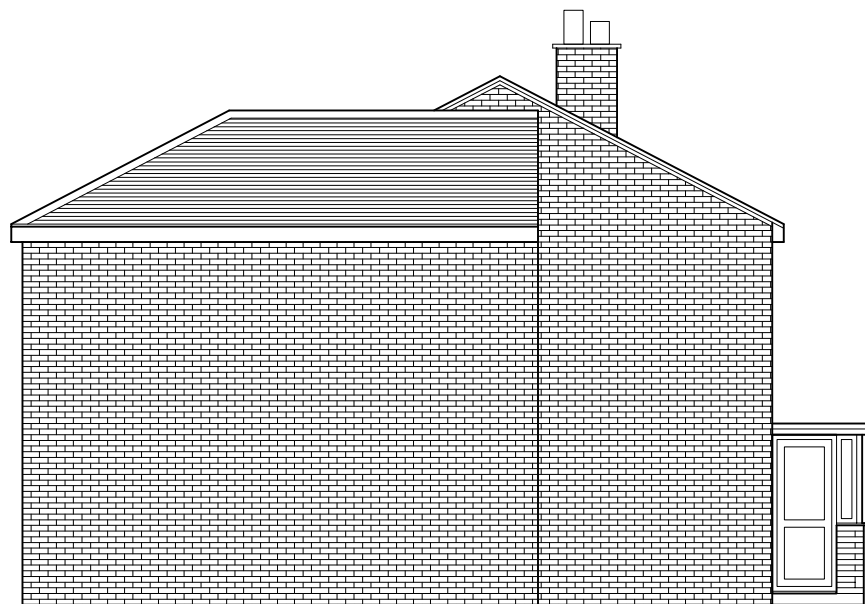

SIDE ELEVATION (Existing)

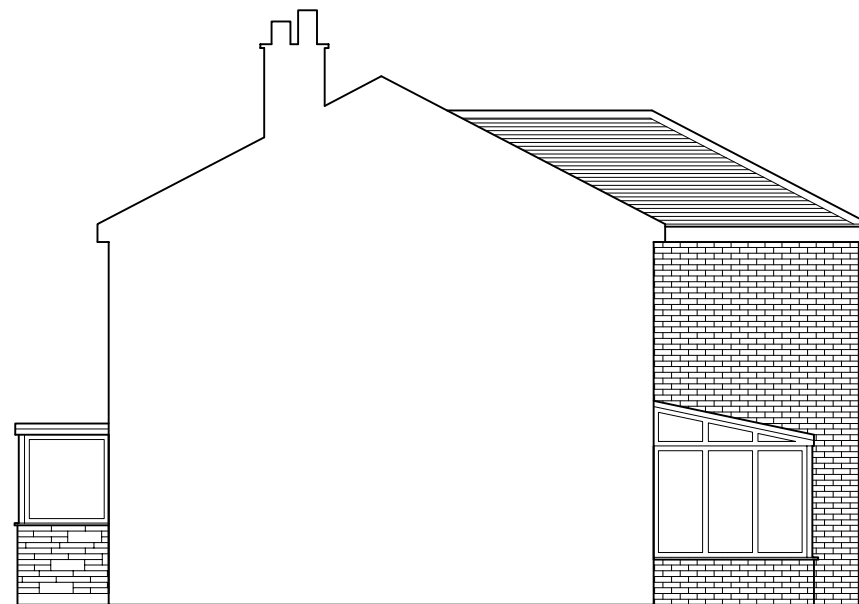

SIDE ELEVATION (Existing)

-	—/—/—	-
Title: Elevations - Existing		
Client: Dewhurst		
Project: Extension and Alterations		
Site Address: 38 Wellbrow Drive, Longridge, PR3 3TB		
Job No:	Drawn: GD	
Date: Feb '24	Drg No: EX/02	
Scale: 1:100 @ A3	Rev: -	
© This drawing is subject to copyright and may not be reproduced in any material form or passed to a third party without prior written permission.		
DO NOT SCALE		