



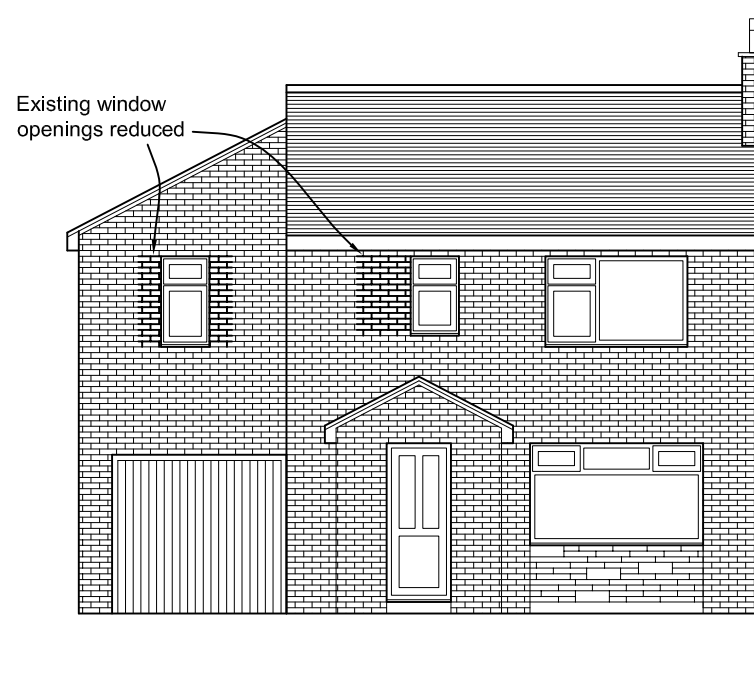


FRONT ELEVATION (Proposed)



REAR ELEVATION (Proposed)

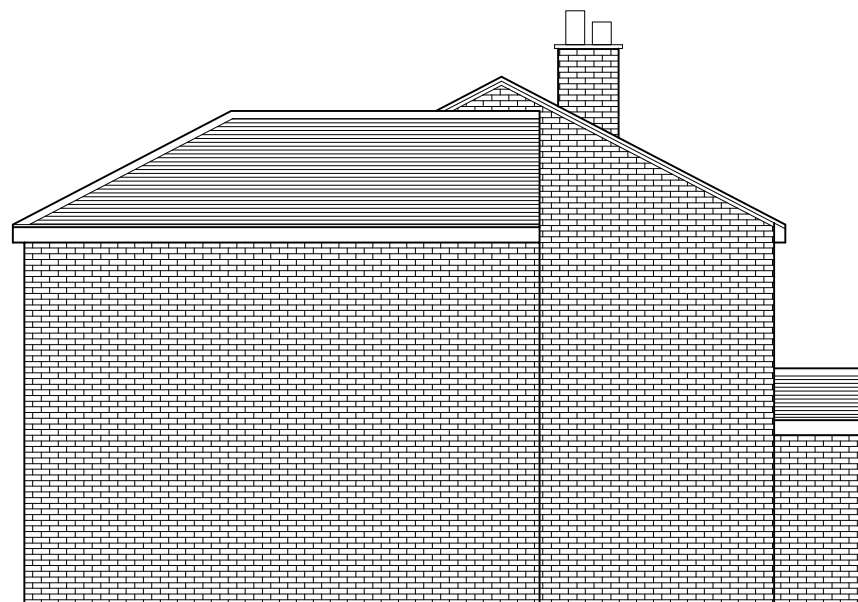

SIDE ELEVATION (Proposed)

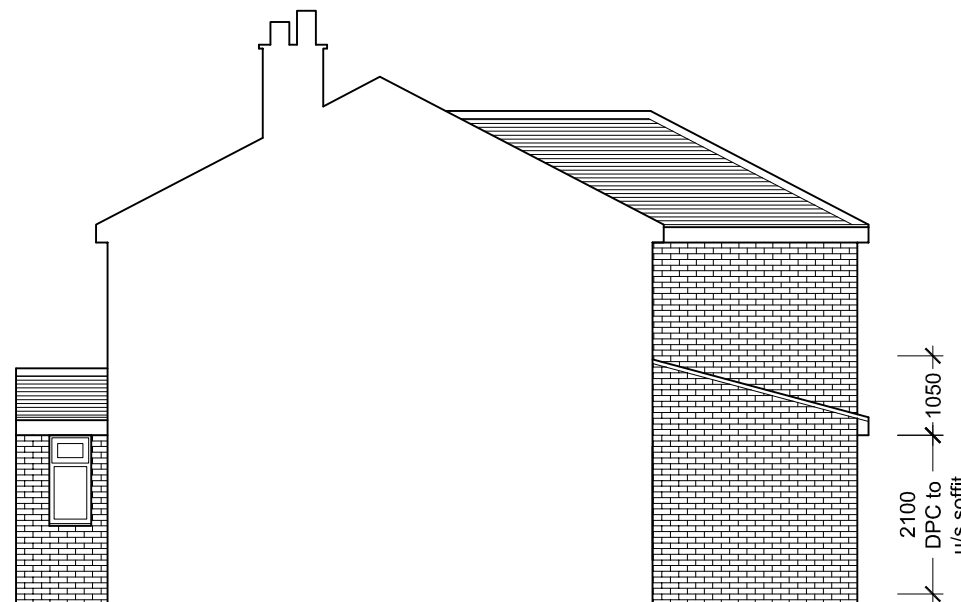

SIDE ELEVATION (Proposed)

|   |          |                  |
|---|----------|------------------|
|   |          |                  |
|   |          |                  |
|   |          |                  |
| A   | 26/03/24 | Dimensions added |
| Title: Elevations - Proposed   |          |                  |
| Client: Dewhurst   |          |                  |
| Project: Extension and Alterations   |          |                  |
| Site Address: 38 Wellbrow Drive,<br>Longridge, PR3 3TB                                                                                             |          |                  |
| Job No:   |          | Drawn: GD        |
| Date: Feb '24   |          | Drg No: EX/04    |
| Scale: 1:100 @ A3   |          | Rev: A           |
| © This drawing is subject to copyright and may not be reproduced in any material form or passed to a third party without prior written permission. |          |                  |
| DO NOT SCALE   |          |                  |