

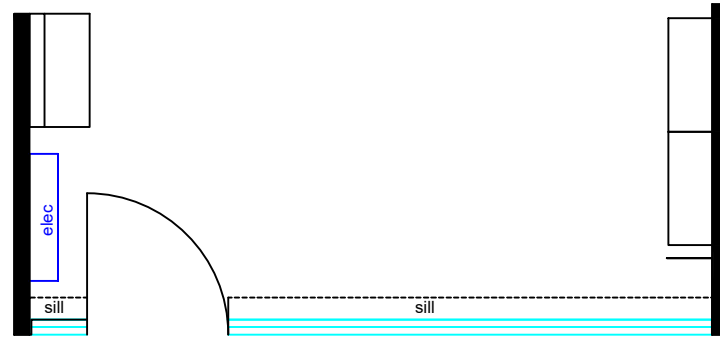
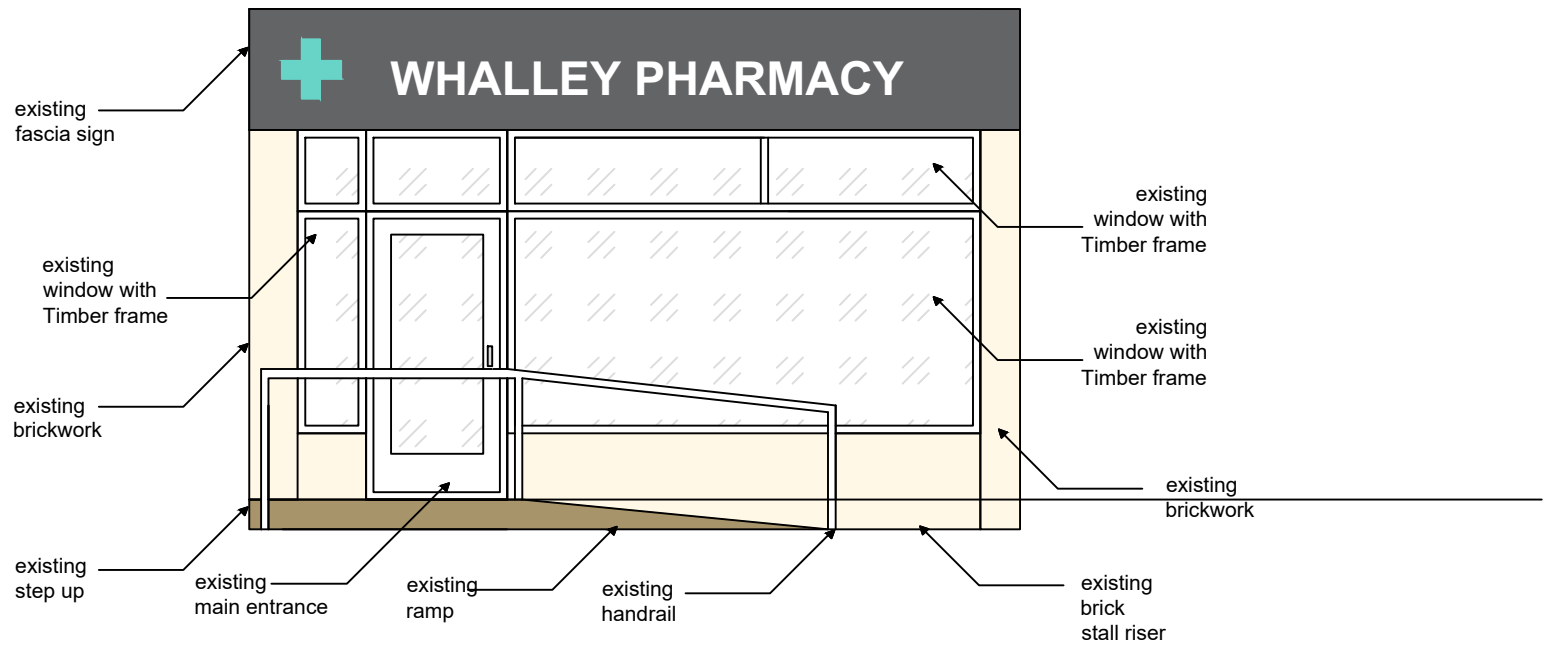


Existing Shopfront - Front elevation

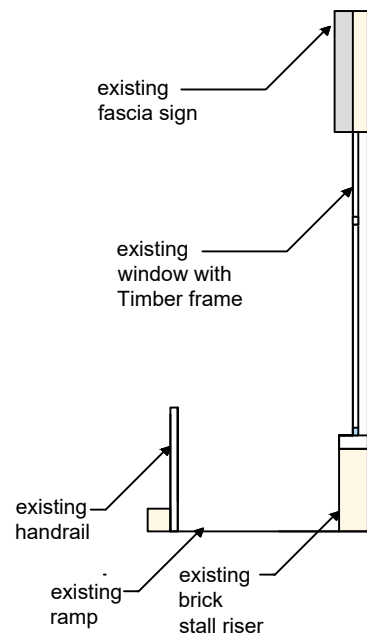

Scale Ruler in metres

 

Existing Shopfront - side elevation

Whalley Pharmacy	
March 2024	
Scale 1:50 @ A3	
C.Burton	
Drawing 1	