


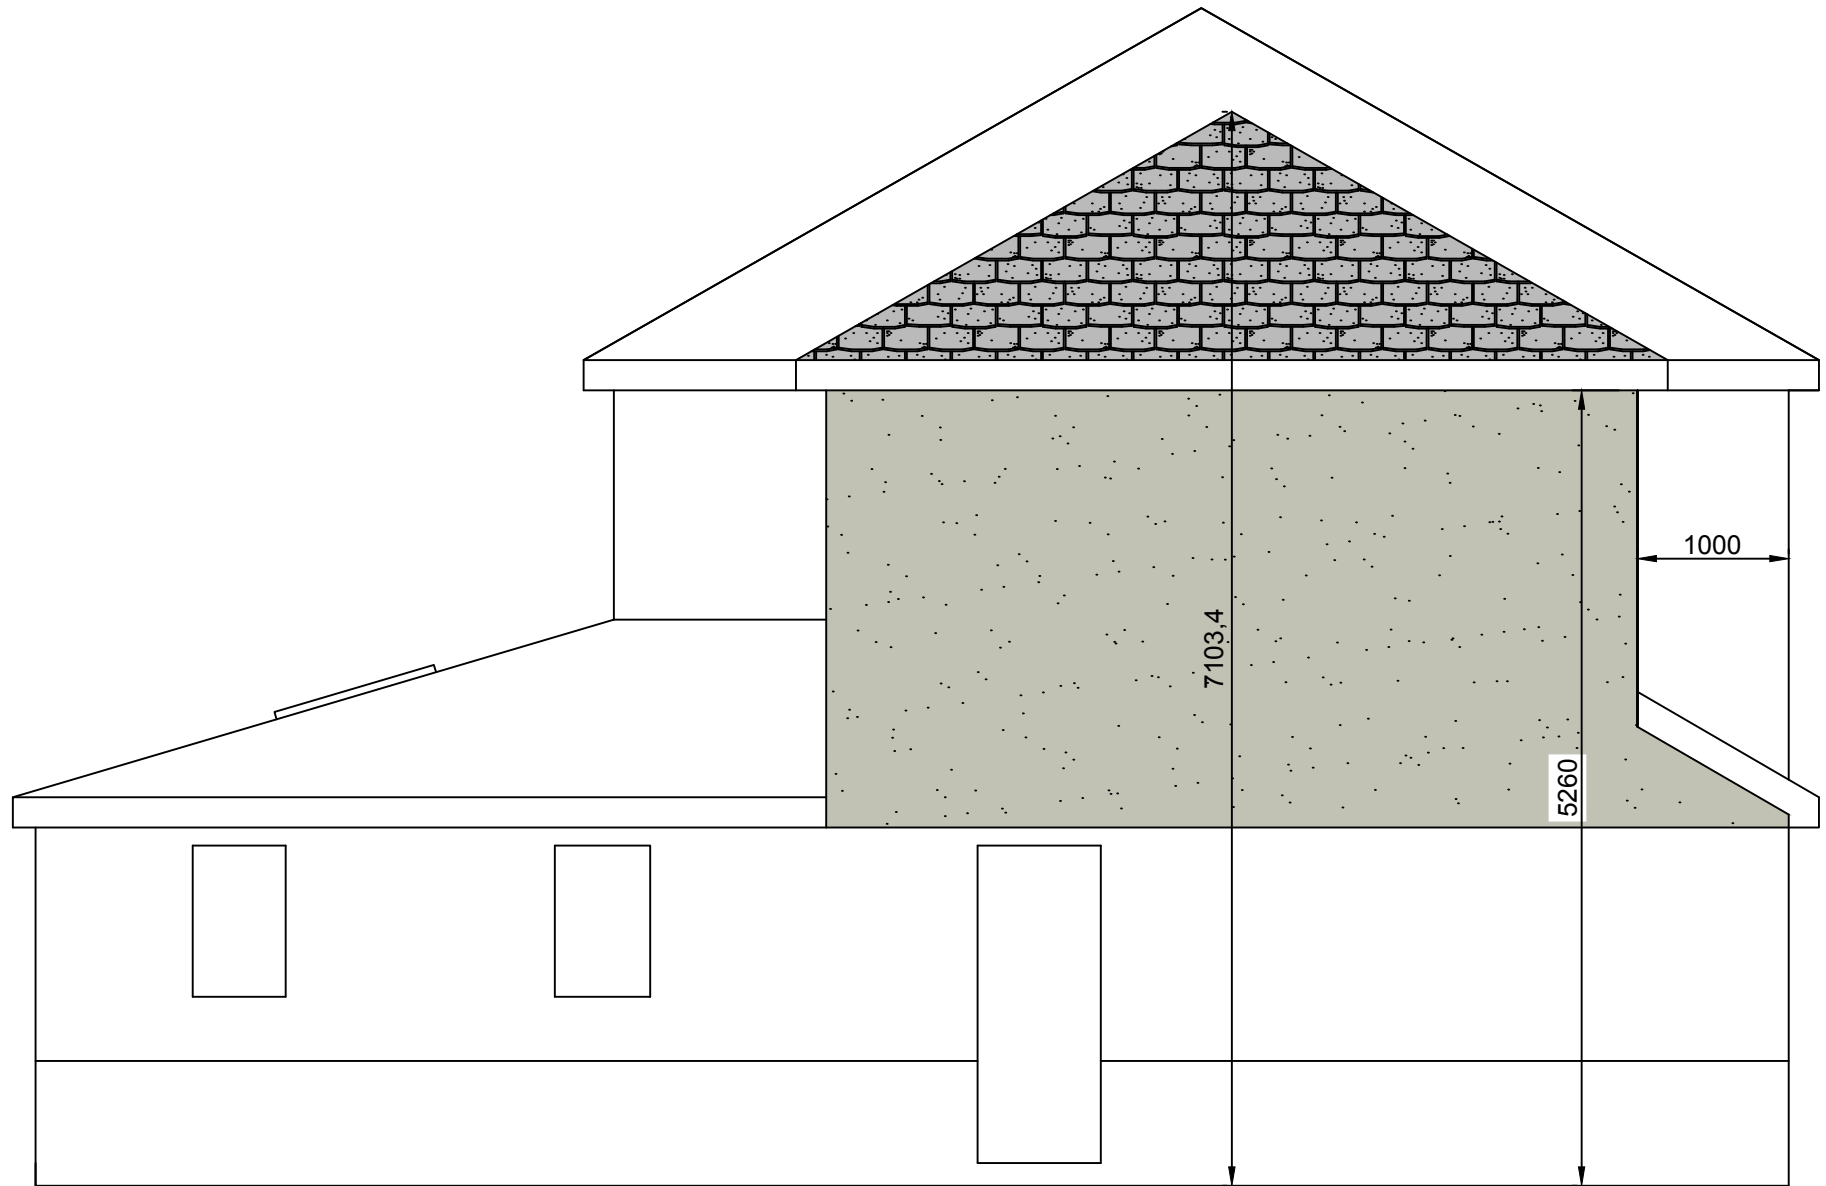

Proposed Rear Elevation



Proposed Front Elevation



Proposed Side Elevation

Proposed alterations at :		
Birchover Longsight Road Clayton le Dale BB1 9EX		
CLIENT:	Felicity Gee	
DATE:	March 2024	
SCALE:	1:50 @ A1	
DWG No:	Elevations	
L.A:		
AMENDMENTS:	Amended 06/06/24	DATE:
ENTWISTLE DESIGN SERVICES		
7 Edgefield Astley Village Chorley PR7 1XH	Tel:01257 274976 E-Mail entwistledesign@aol.com	