



Existing Site Plan

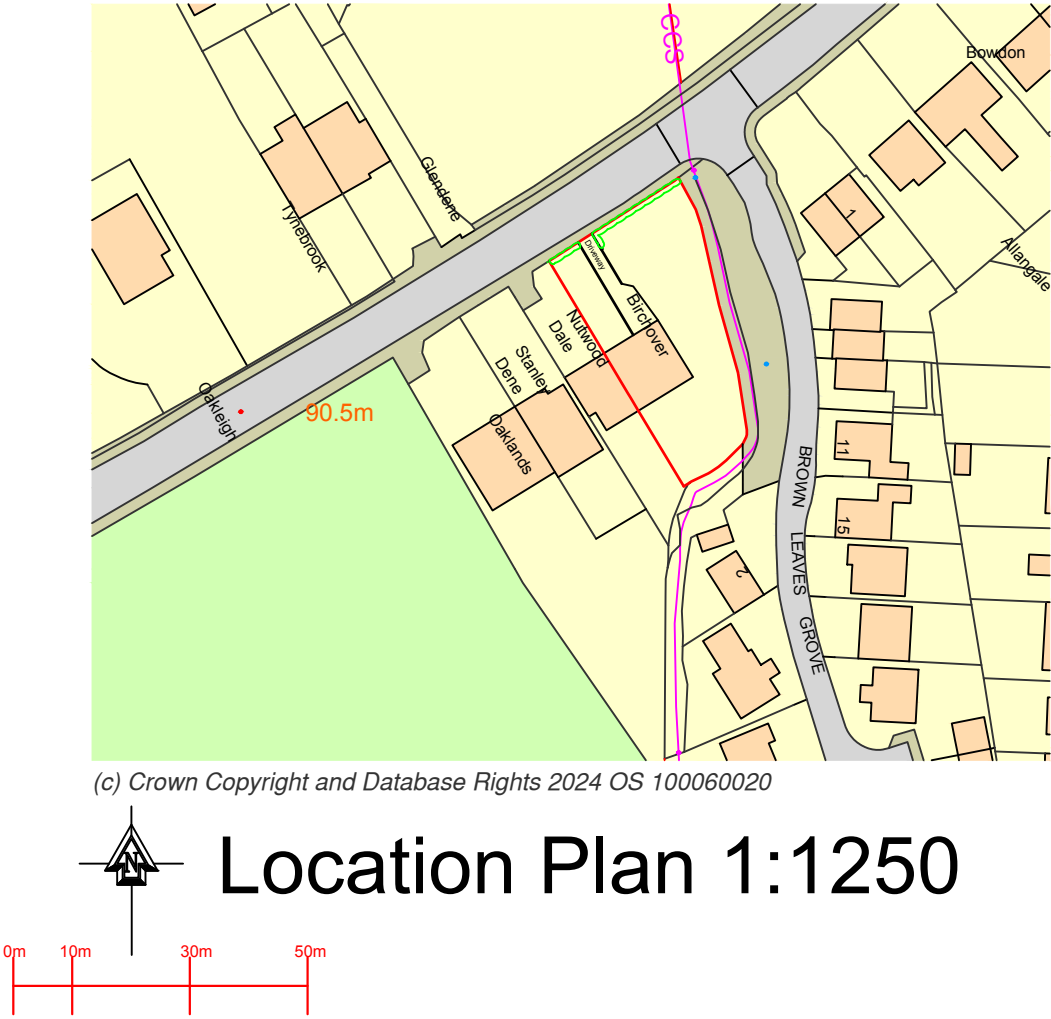

Proposed Site Plan

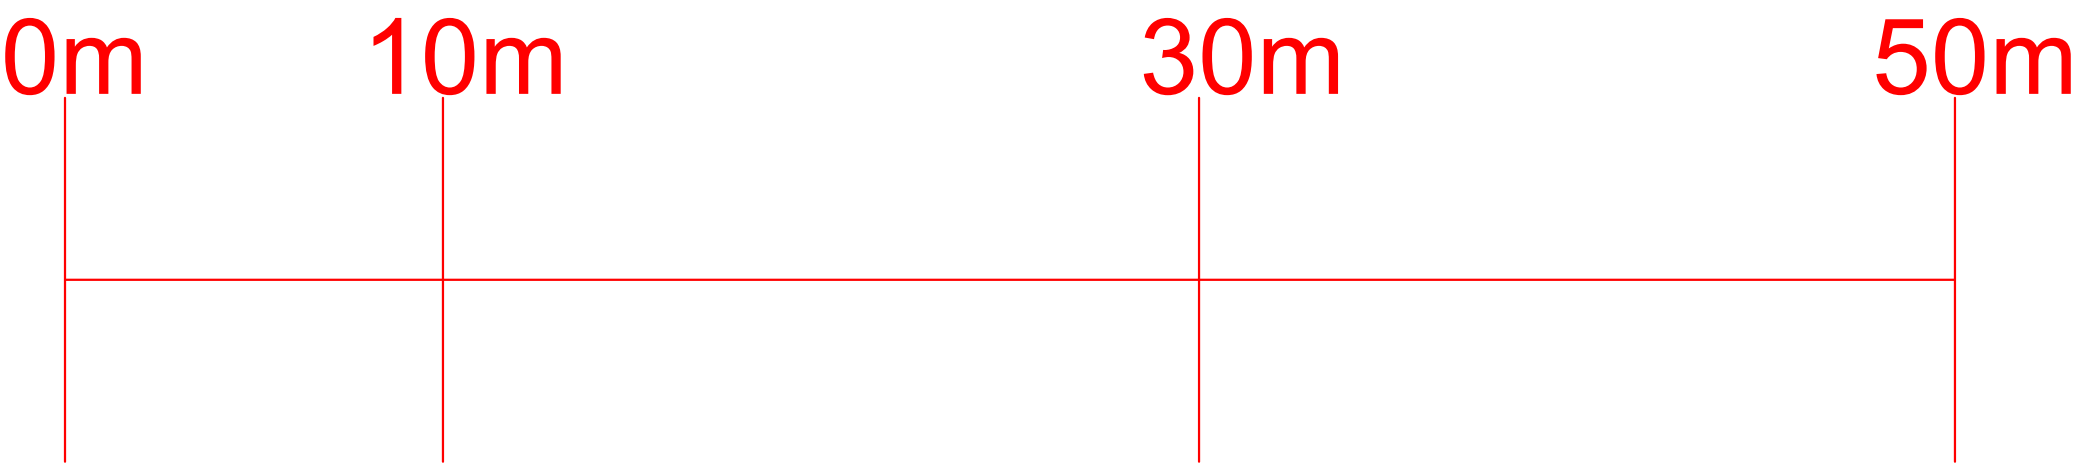

Proposed alterations at :		
<b>Birchover</b> <b>Longsight Road</b> <b>Clayton le Dale</b> <b>BB1 9EX</b>		
CLIENT:	Felicity Gee	
DATE:	March 2024	
SCALE:	1:50, 1:200 & 1:1250 @ A1	
DWG No:	Site Plans	
L.A:		
AMENDMENTS:	Amended 06/06/24	DATE:
<b>ENTWISTLE DESIGN SERVICES</b>		
7 Edgefield Astley Village Chorley PR7 1XH		Tel:01257 274976 E-Mail entwistledesign@aol.com