



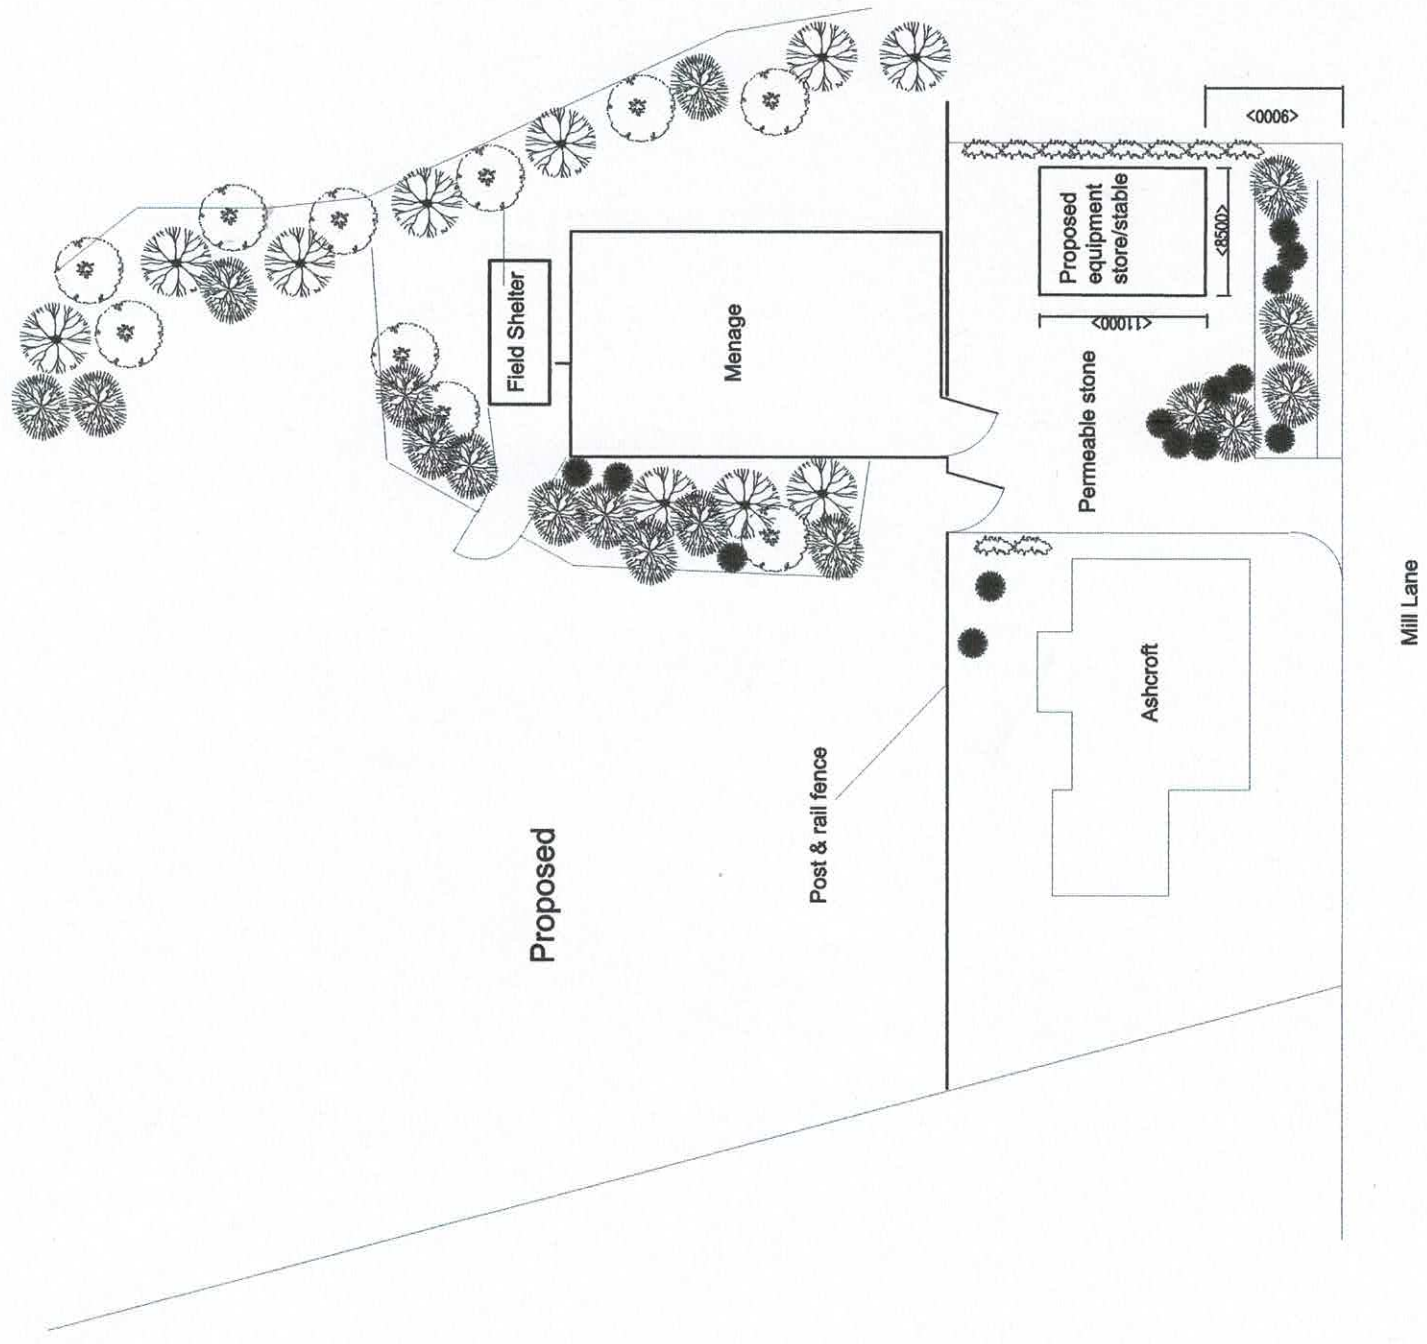

Site Plan
Scale 1:500 @ A3

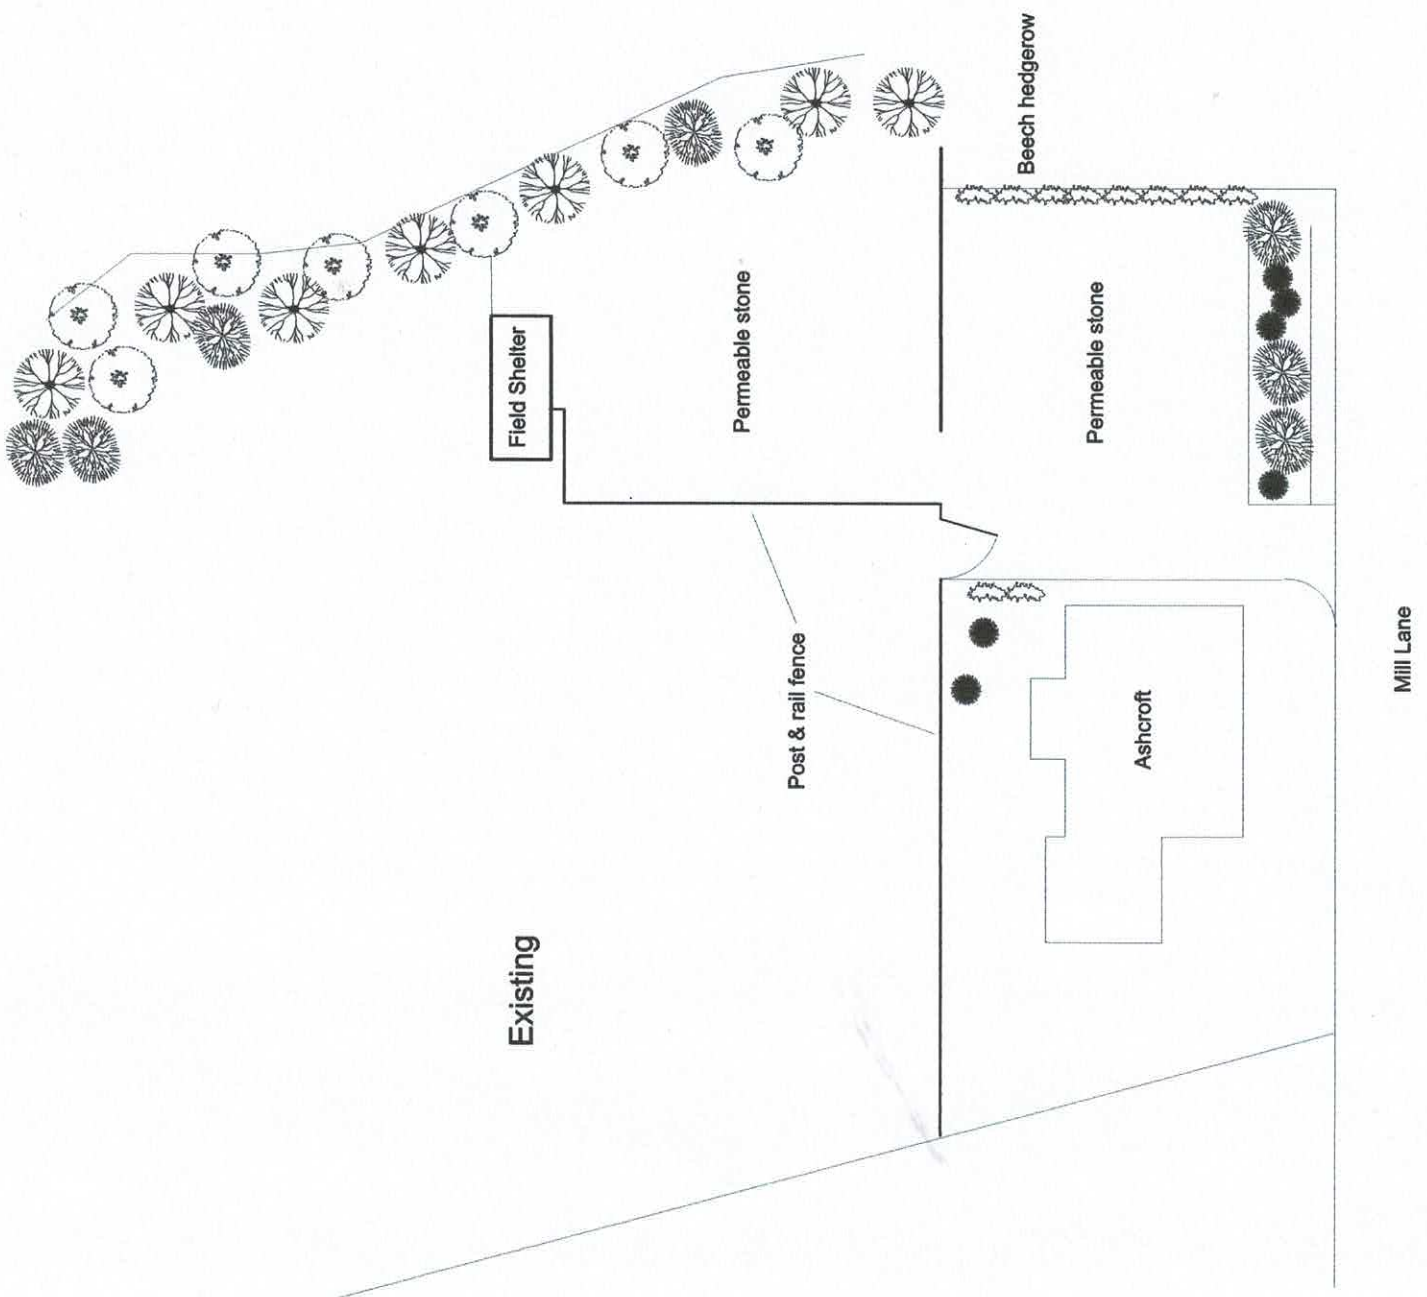