



PROPOSED NORTH ELEVATION
SCALE 1:50



PROPOSED WEST ELEVATION
SCALE 1:50

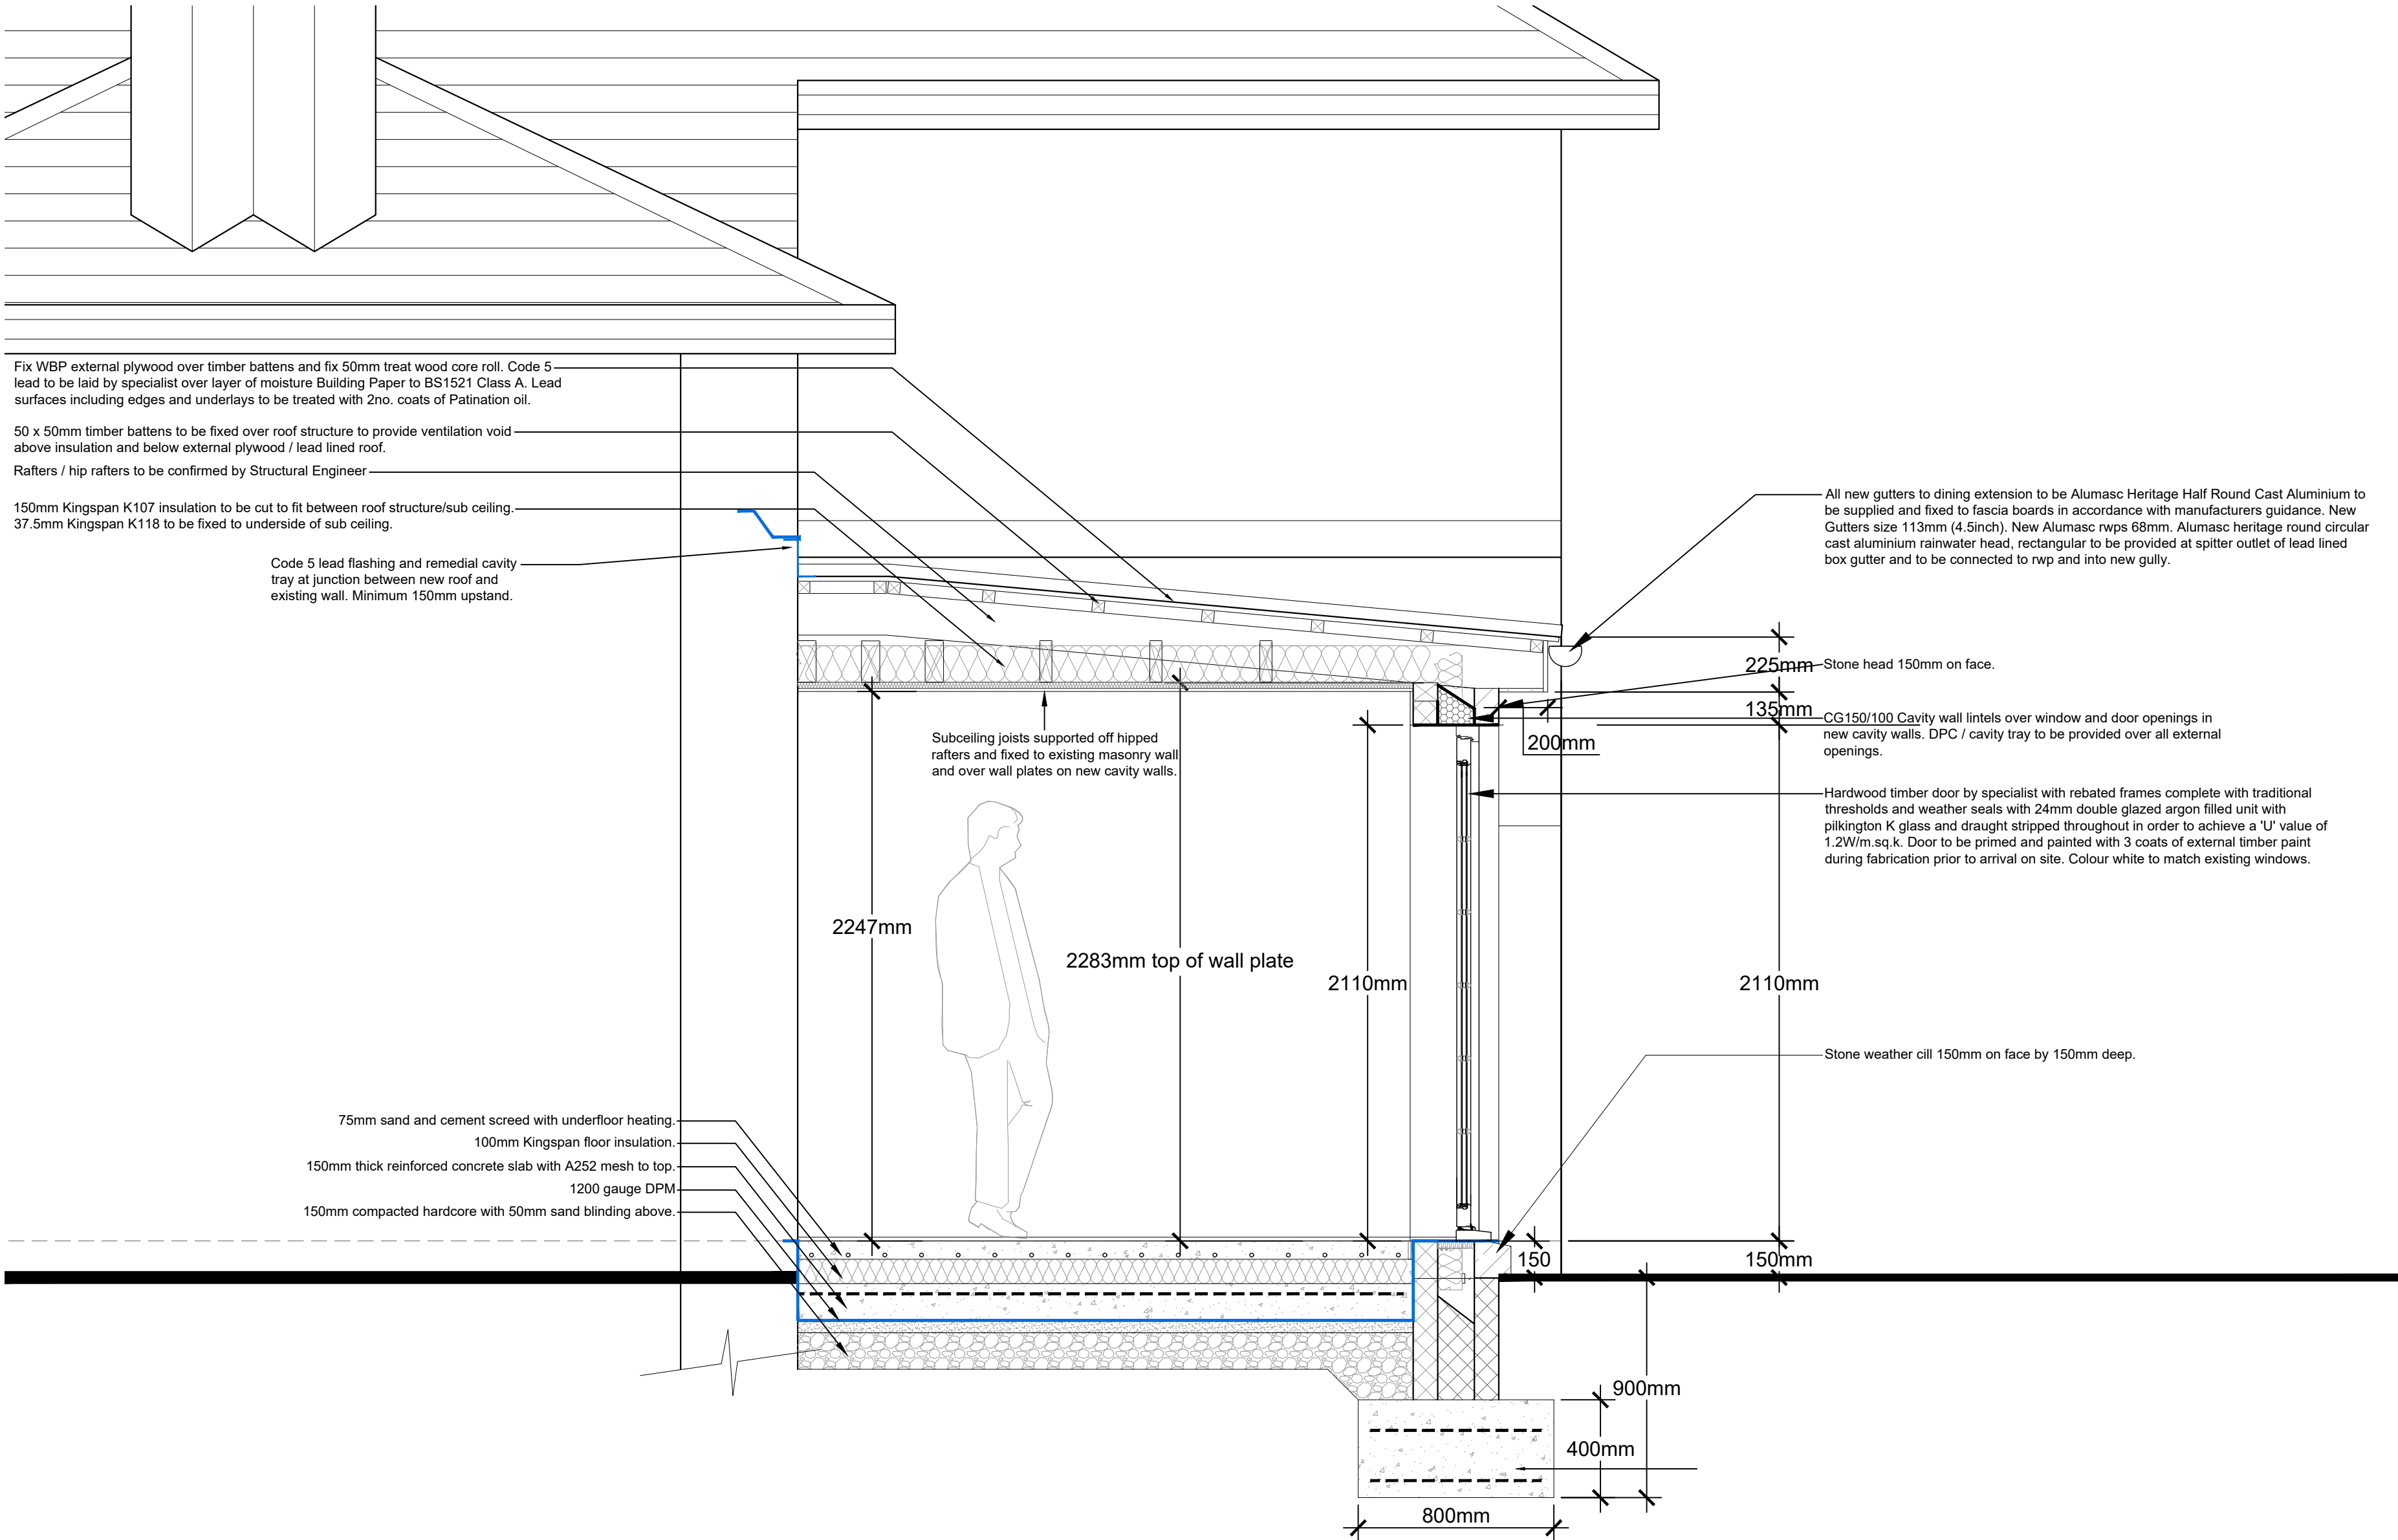

PROPOSED SECTION B
SCALE 1:20

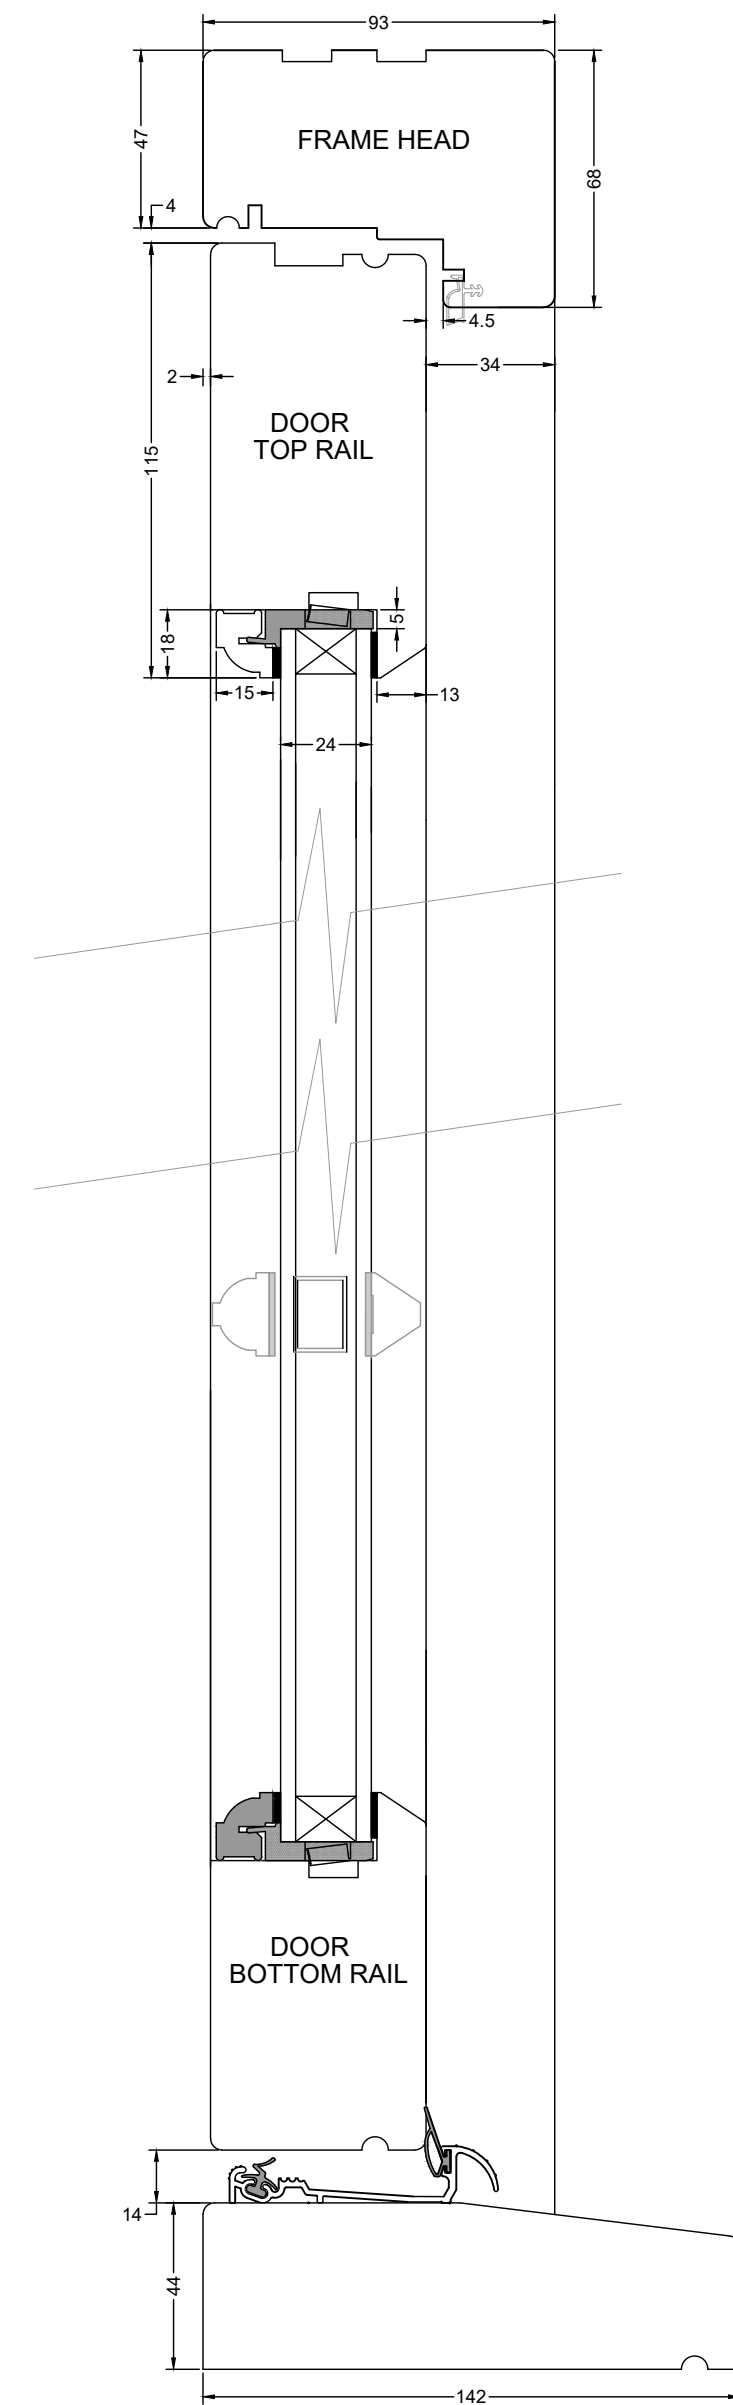

HARDWOOD DOOR PROFILE DETAIL
SCALE 1:2

no.	by	chk.	revision	date
Client				
Mr and Mrs Simm				
Job Title				
Proposed Extension to The Priory Hellifield Road Gisburn				
Drawing Title				
Building Regulations Proposed Elevations and Section B				
Scale				
Various @A1				
Date				
March 2024				
Drawn				
Craig Harrison				