



31202410236 + 0235
31412024

- materials
- 1. natural blue/grey slate
 - 2. random coursed natural local stone
 - 3. Hardwood windows
 - 4. New random coursed stone boundary wall with natural stone copings
 - 5. Chimney rebuilt to match existing

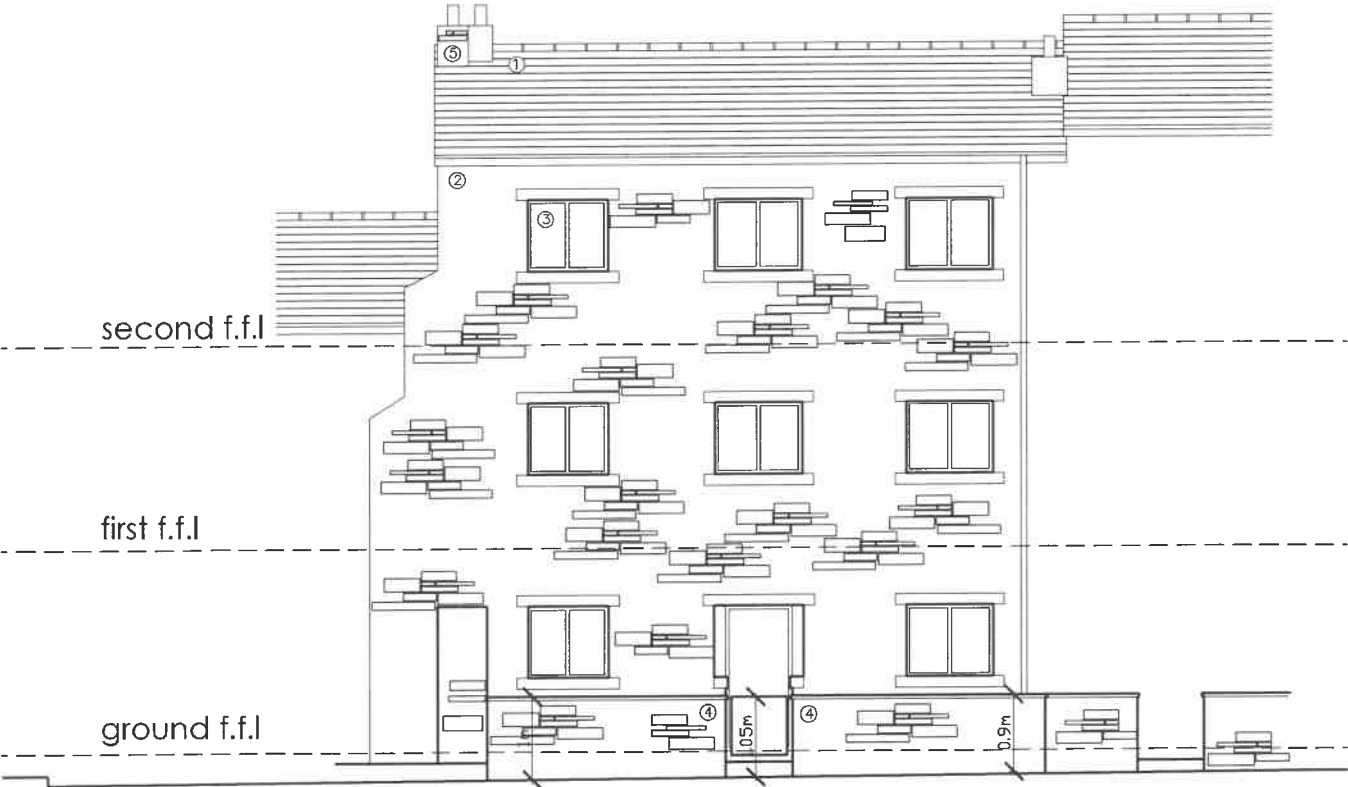

proposed south elevation

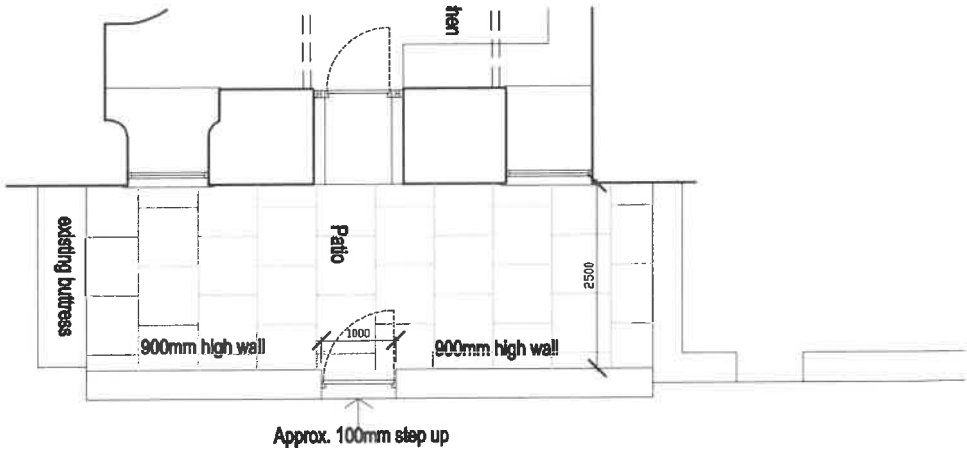

proposed plan

© 2024 architects ltd 2024. This drawing is the property of architects ltd 2024. It is not to be used for any other purpose without the written consent of architects ltd 2024. The drawing is not to be used for any other purpose without the written consent of architects ltd 2024.

 Tel: 01934 485843 Email: info@aw-aarchitects.com Web: www.aw-aarchitects.com	 ARB Registered Architect	Client MR A GREENBANK	Scale 1:100	Sheet Size A3	Job Number 24-015	Drawn by AW	Checked AW
		Project OLD MILL COTTAGES SAWLEY	Drawing Title PROPOSED ELEVATIONAL PLAN	Drawing Status PLANNING	Drawing Number PL06	Revision -	First Issue -