
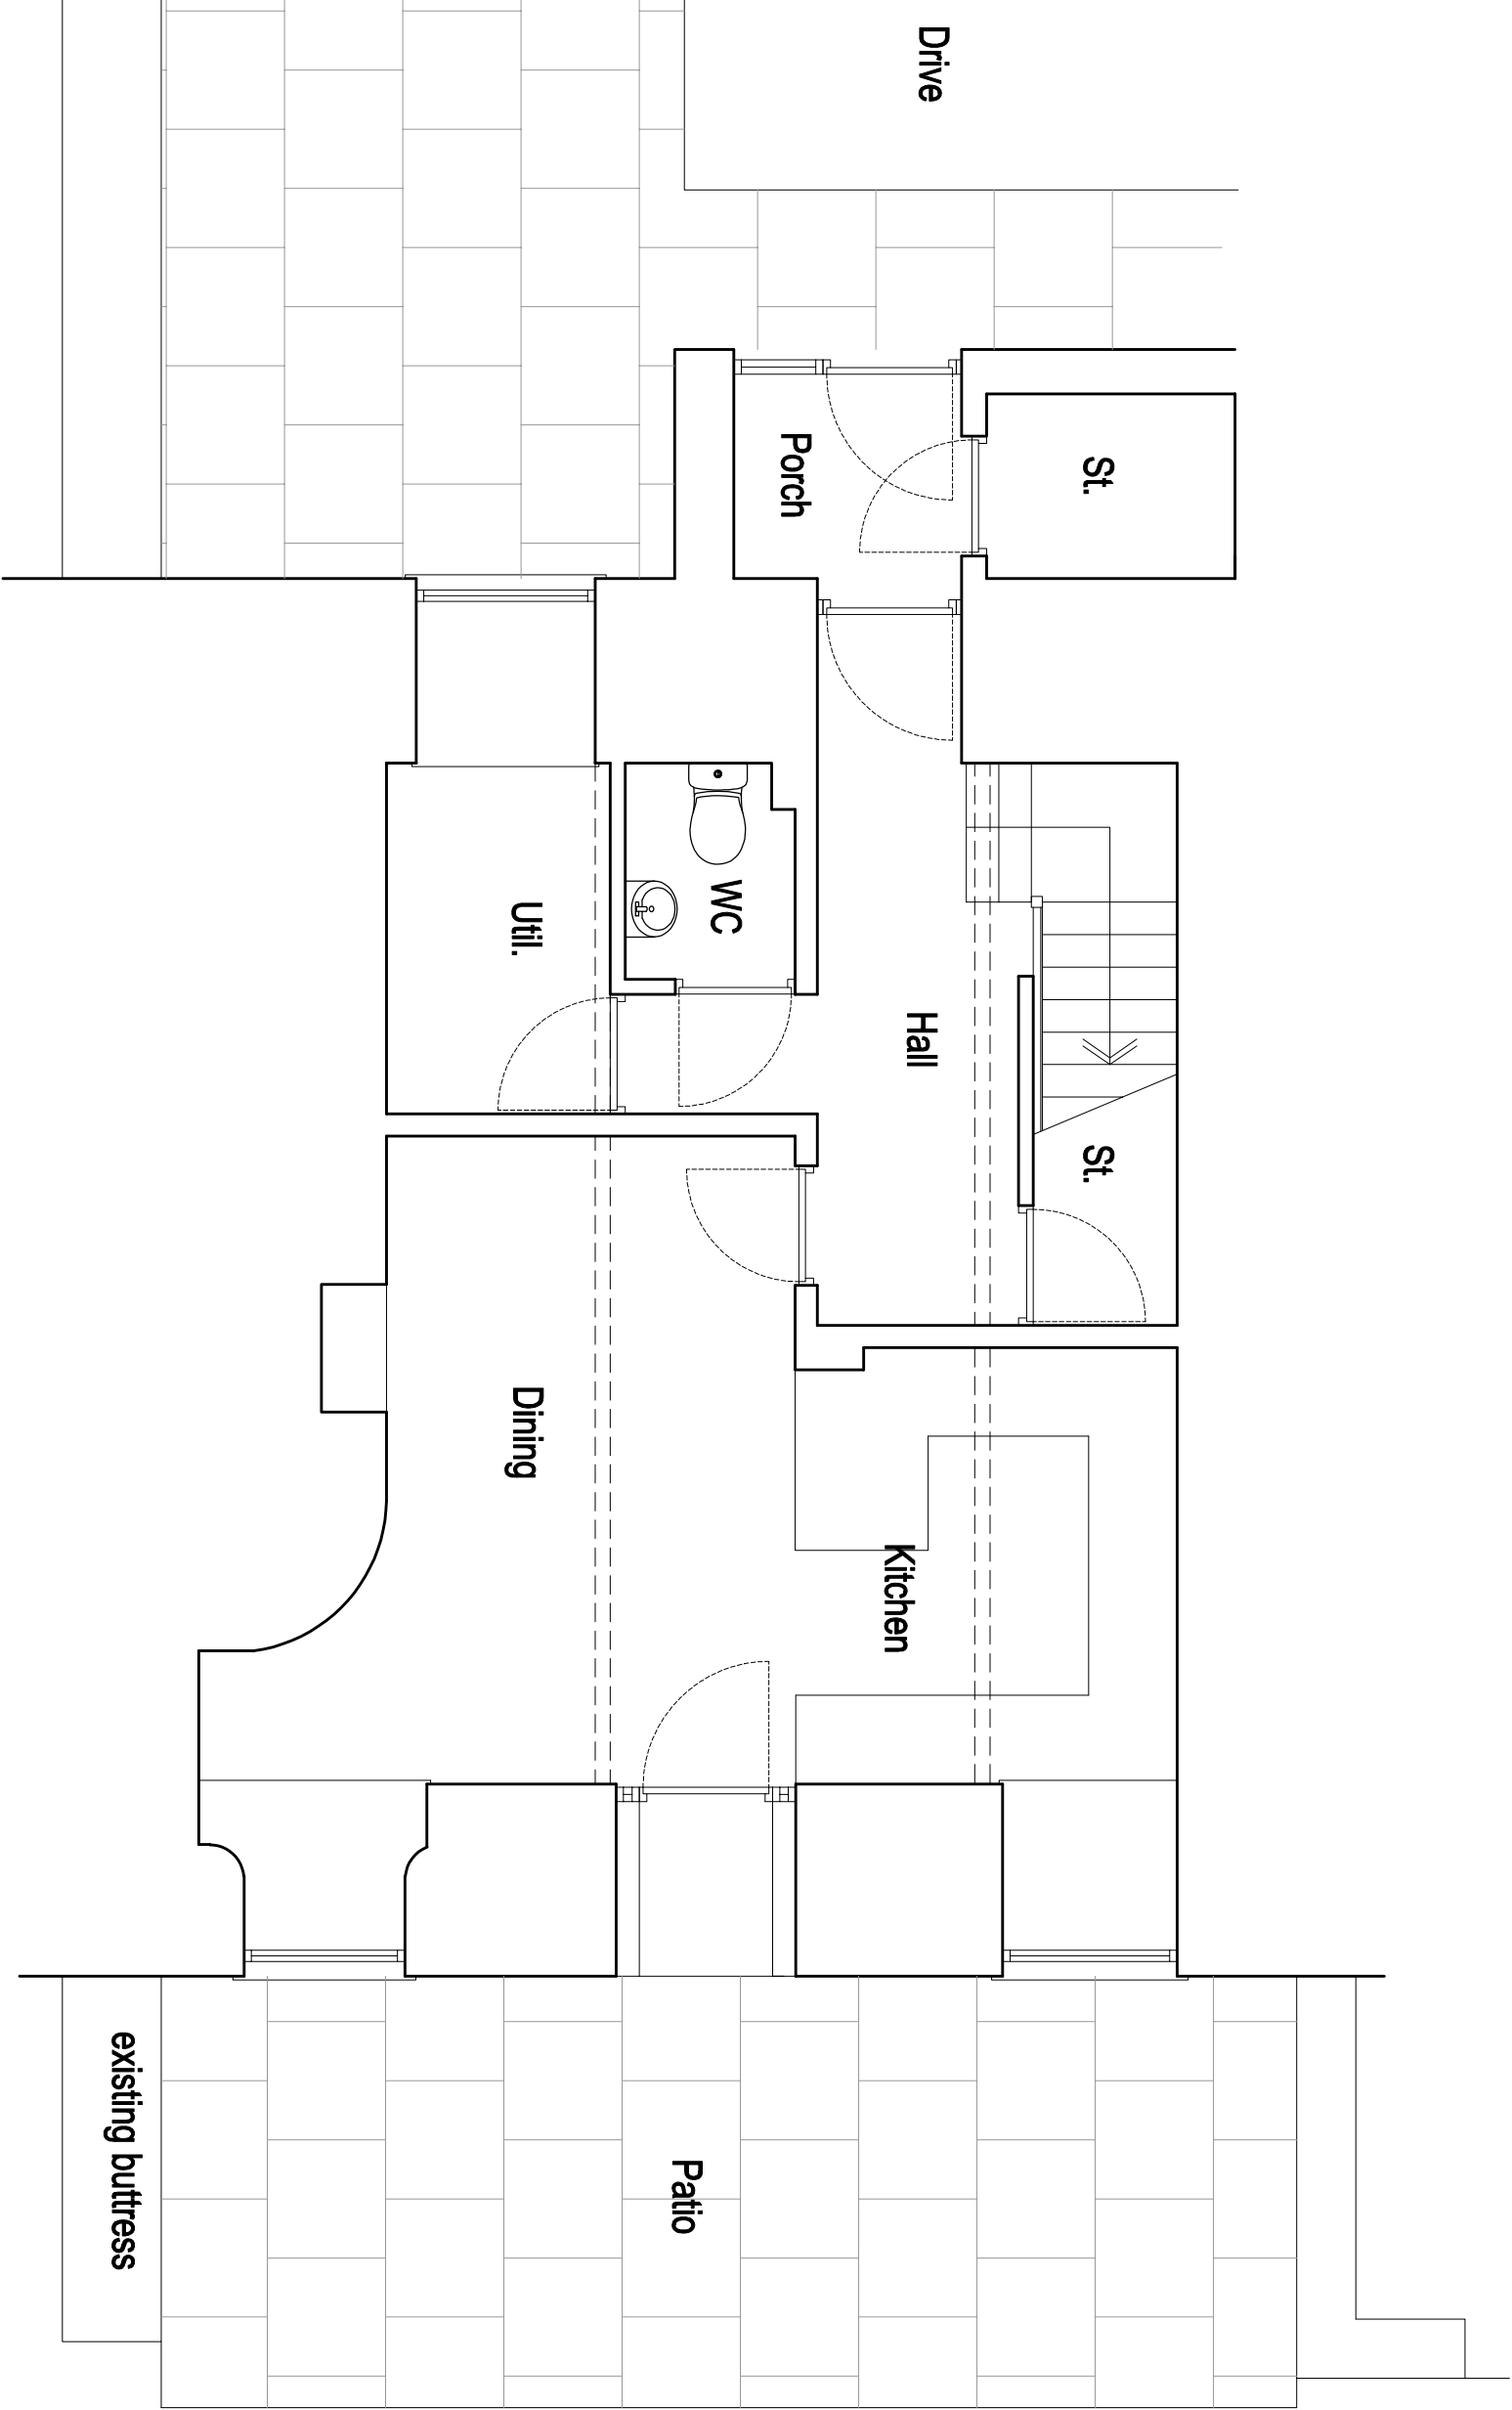


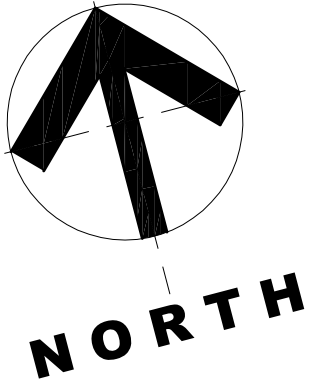

existing ground floor plan

q+w+q architects The Annexe Lowerfold Farm Oswaldtwistle Lancs BB540AA Architects Registration Board Private Residential Housing Commercial Conservation Domestic Tel: 01254 485848 Email: info@q+w-architects.com Web: www.q+w-architects.com		Client MR A GREENBANK		Scale 1:50	Sheet Size A3	Job Number 24-015	Drawn By AW	Checked AW
Project OLD MILL COTTAGES SAWLEY		Drawing Title EXISTING GROUND FLOOR PLAN		Drawing Status PLANNING		Drawing Number PL02	Revision -	First Issue -

©q+w architects Ltd 2020 | This Drawing is to be used in conjunction with all other project associated drawings and information. Drawings form this drawing. Report all errors, omissions and discrepancies to drawing office prior to construction or modification. The drawing is copyrighted and is the property of q+w architects. N1