



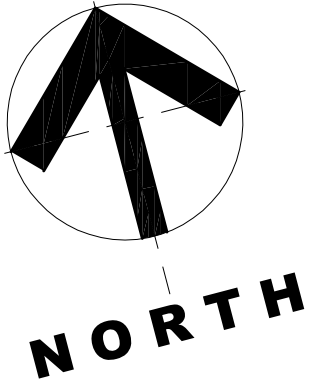

- Walls removed
- New walls

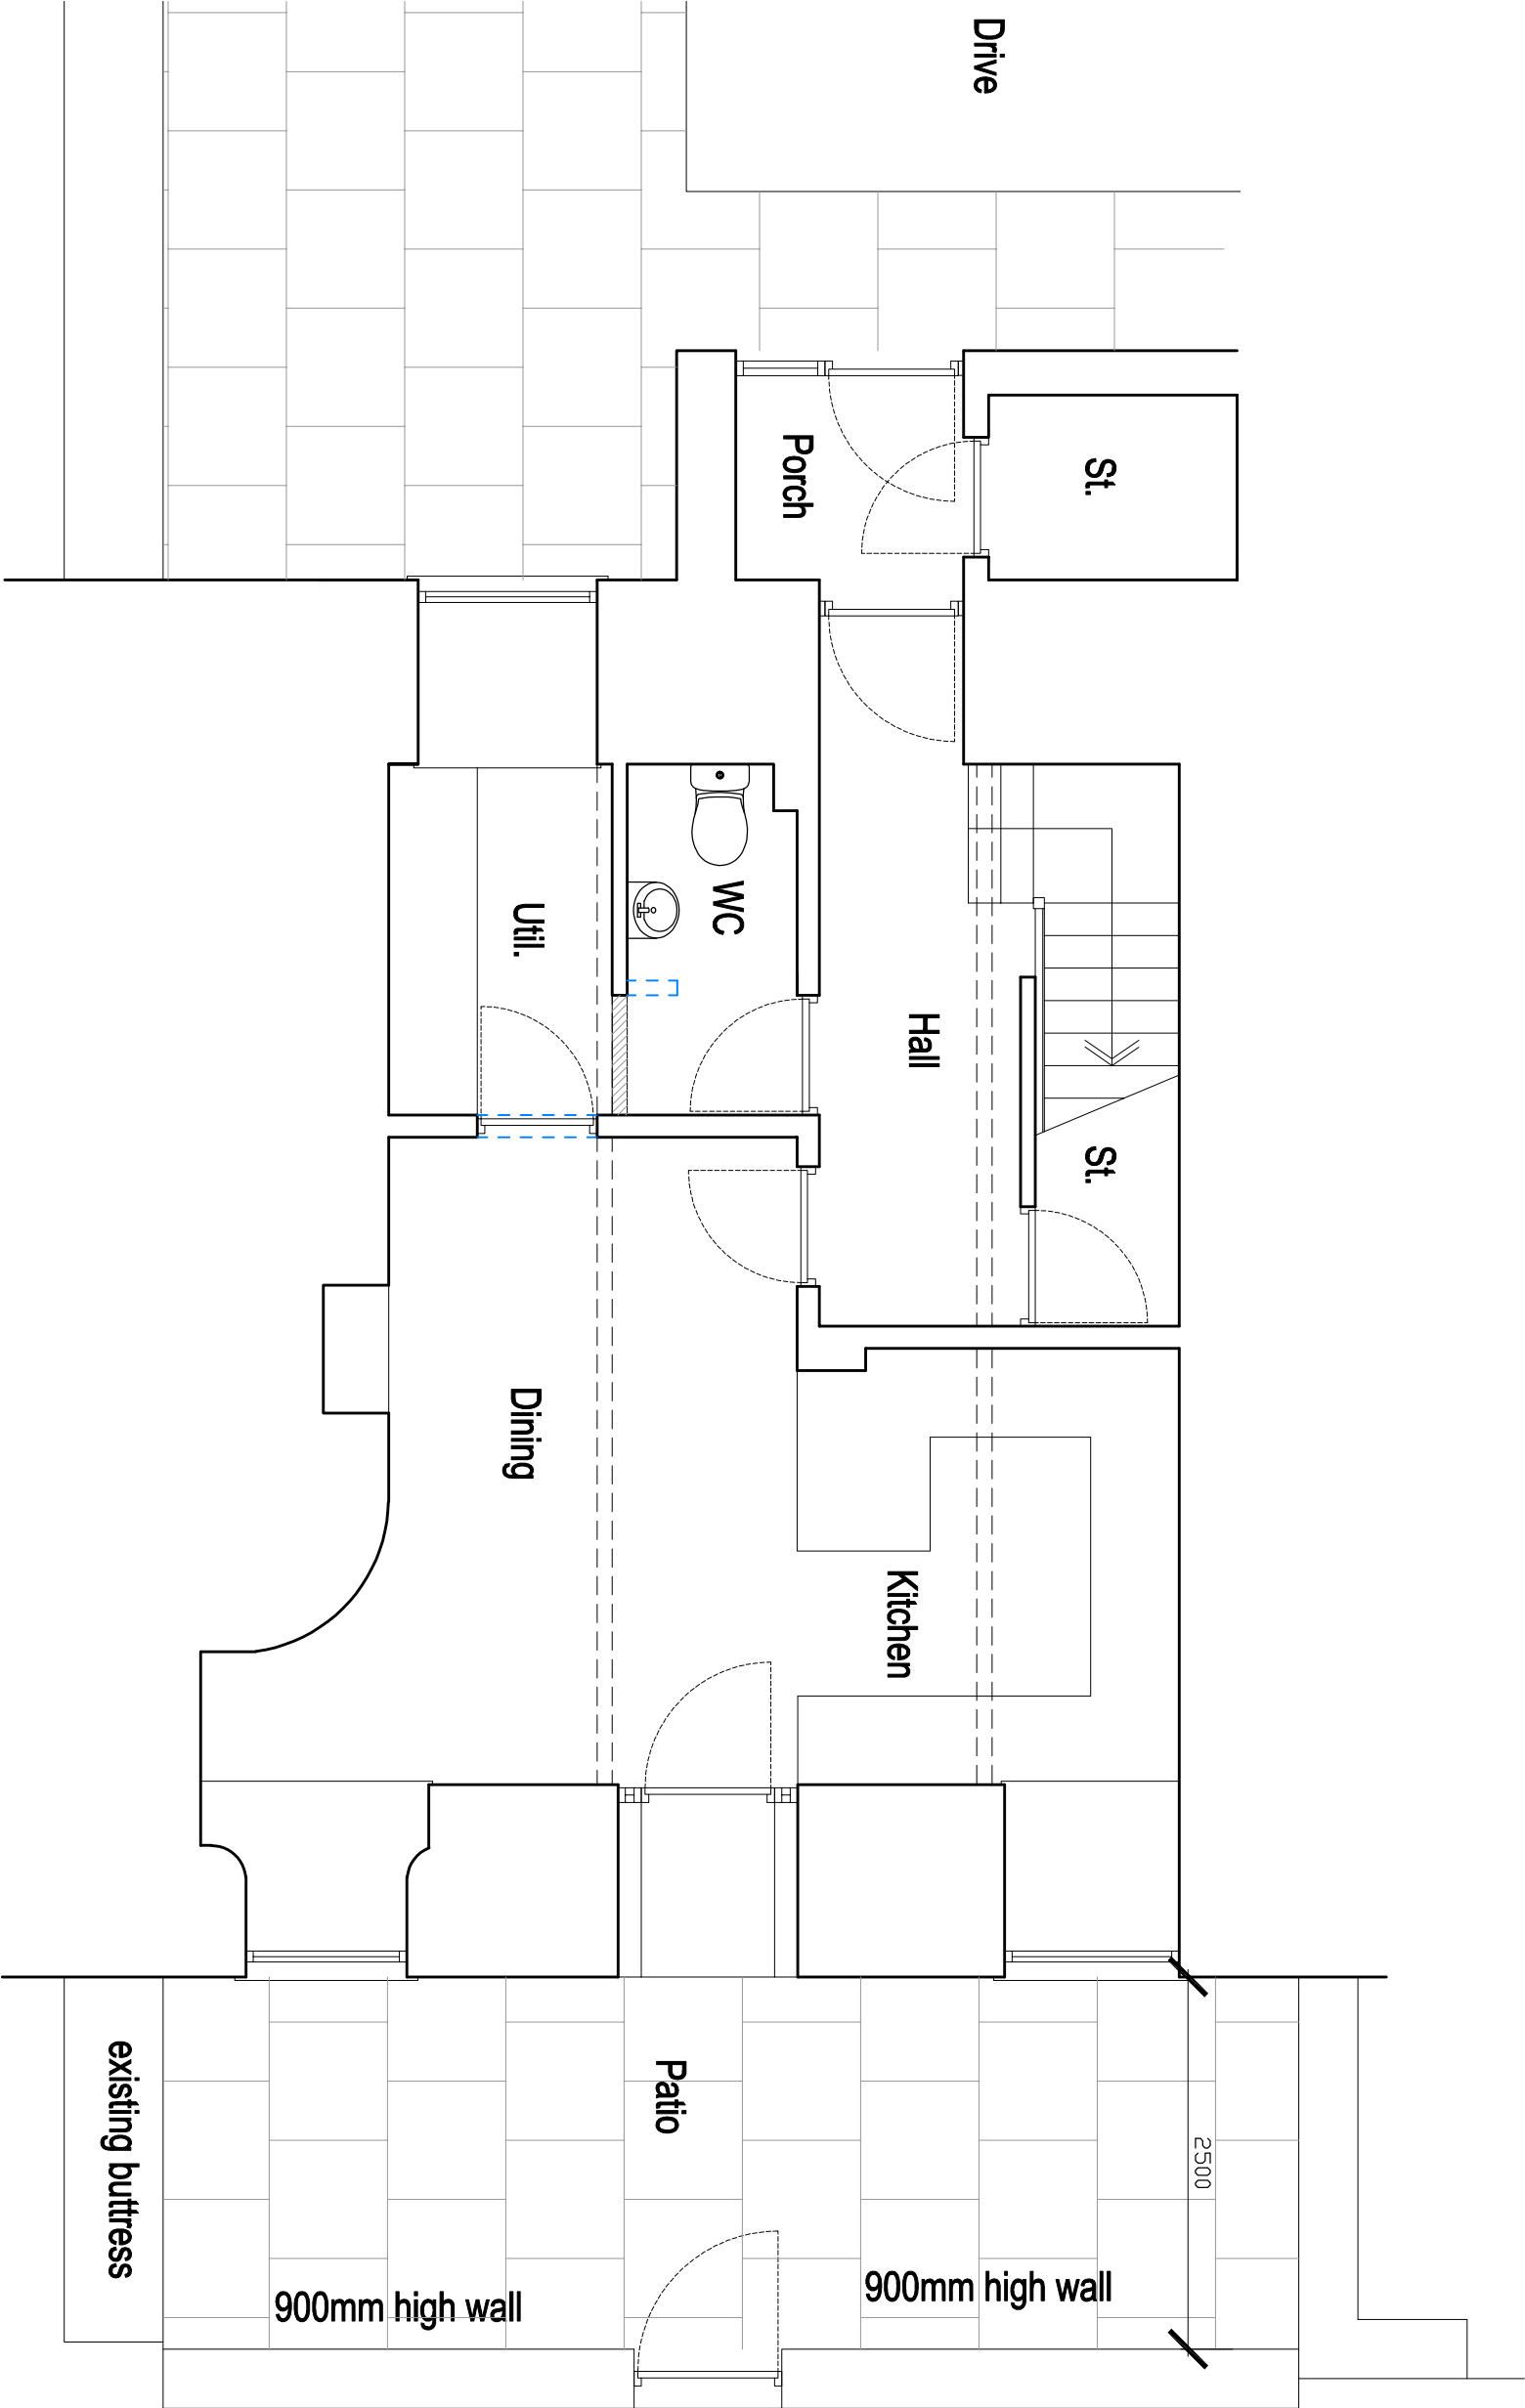

proposed ground floor plan

q+w+q architects The Annece Lowerfold Farm Oxwoldwistle Leics 88540A Architects Registration Board Private Residential Housing Commercial Conservation Domestic Tel: 01254 485848 Email: info@q+w-architects.com Web: www.q+w-architects.com			Client MR A GREENBANK		Scale 1:50	Sheet Size A3	Job Number 24-015		Drawn By AW	Checked AW
Project OLD MILL COTTAGES SAWLEY			Drawing Title PROPOSED GROUND FLOOR PLAN		Drawing Status PLANNING		Drawing Number PL04		Revision A	First Issue -

q+w architects Ltd 2020 This Drawing is to be used in conjunction with all other project associated drawings and information. Drawings form this drawing, Report all errors, omissions and discrepancies to drawing officer prior to construction or modification. This drawing is copyrighted and is the property of q+w architects. 3d