
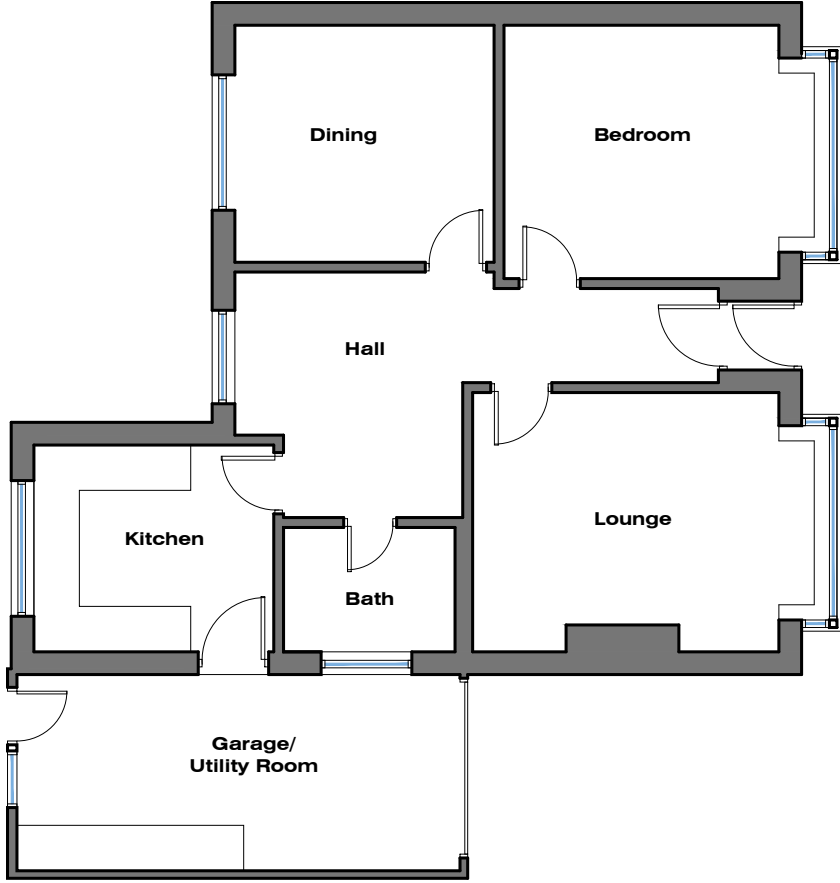


EXISTING SITE & FLOOR PLAN

30 PRESTON ROAD - LONGRIDGE - PRESTON - PR3 3AY

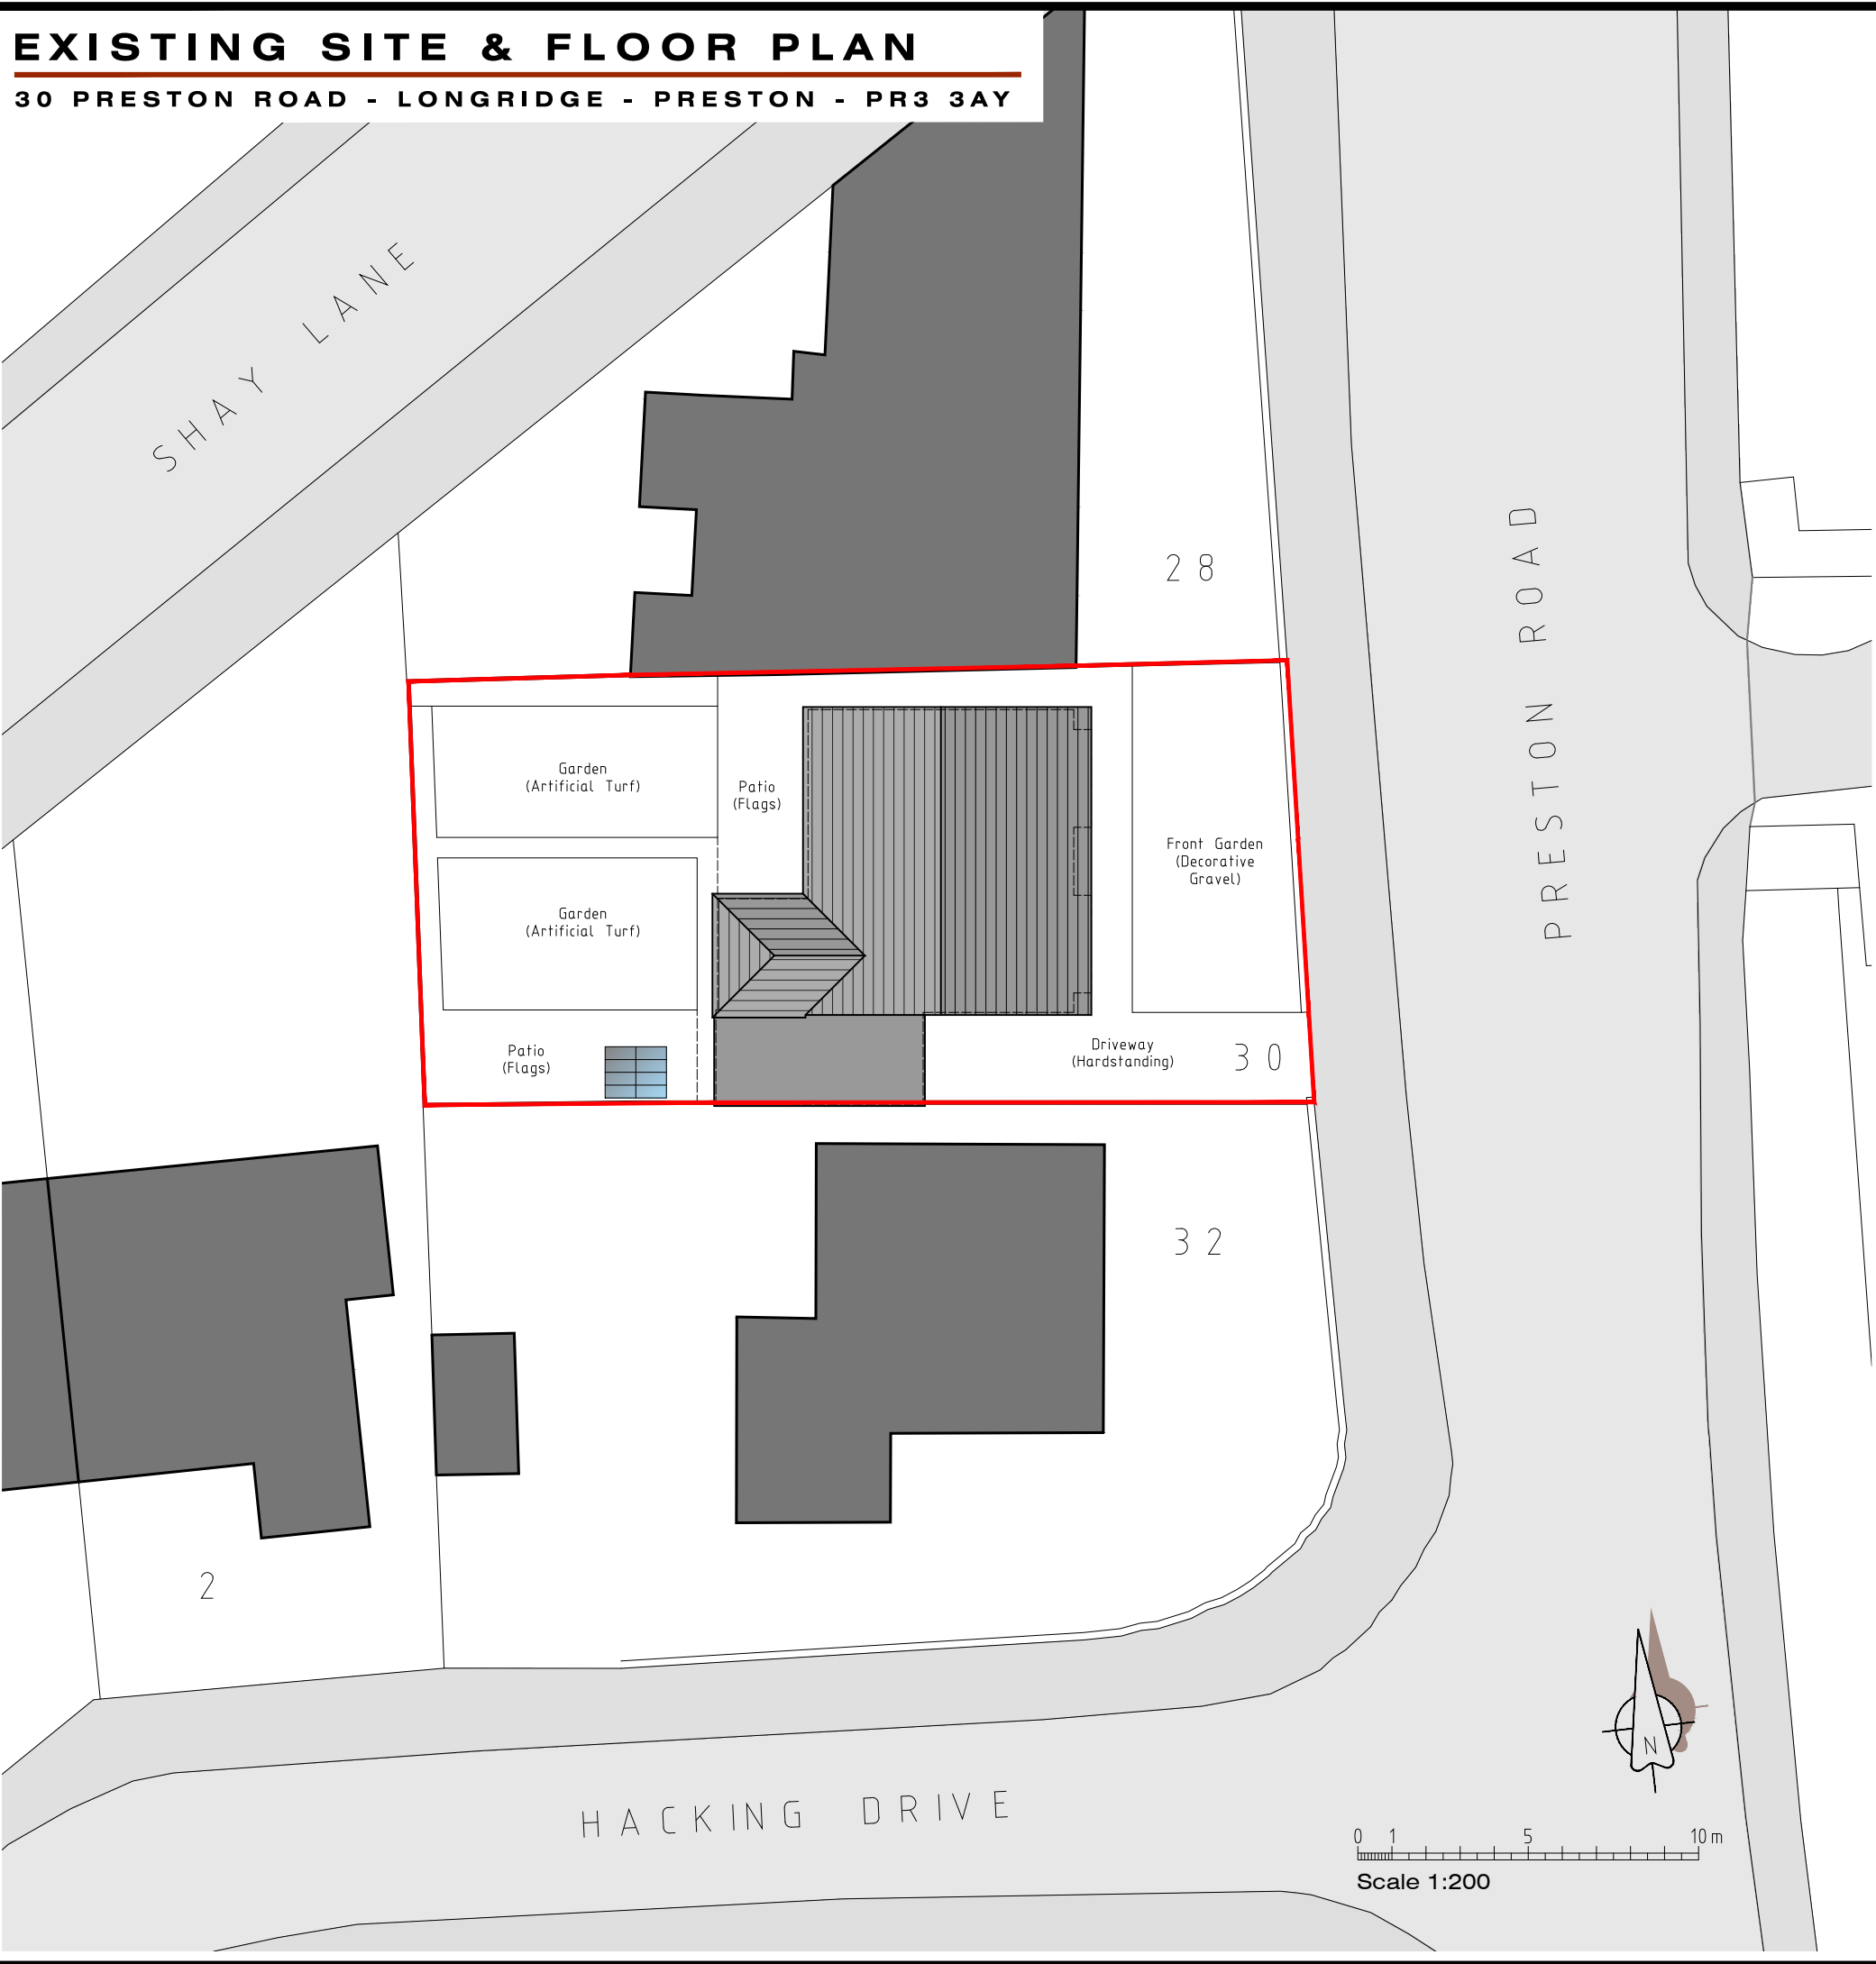


GROUND FLOOR PLAN

Scale 1:100 0 1m 2 3 4


MRS E SINGLETON: 30 PRESTON ROAD LONGRIDGE PRESTON PR3 3AY	JM-0302	001	
	EXISTING SITE & FLOOR PLAN		Date: 20.03.24 Drawn: J Monks Scale: 1:200/ 100 (A3)
MONKS-ARCHITECTURAL-DESIGN 25 BIRCHFIELD DRIVE - LONGRIDGE- PRESTON - PR3 3HP			

EXISTING ELEVATIONS

30 PRESTON ROAD - LONGRIDGE - PRESTON - PR3 3AY

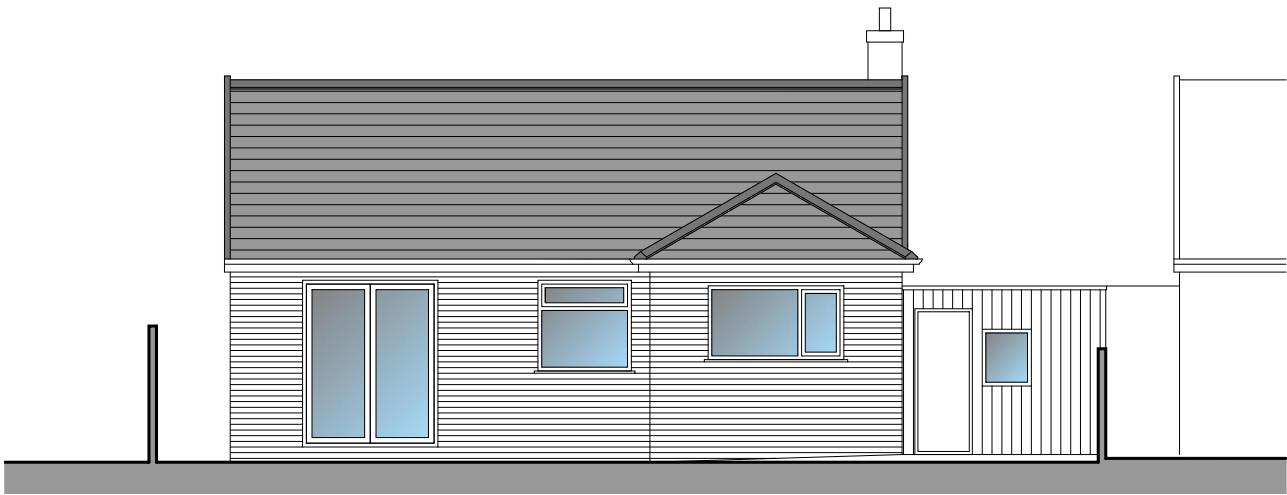

Rear (South-West) Elevation

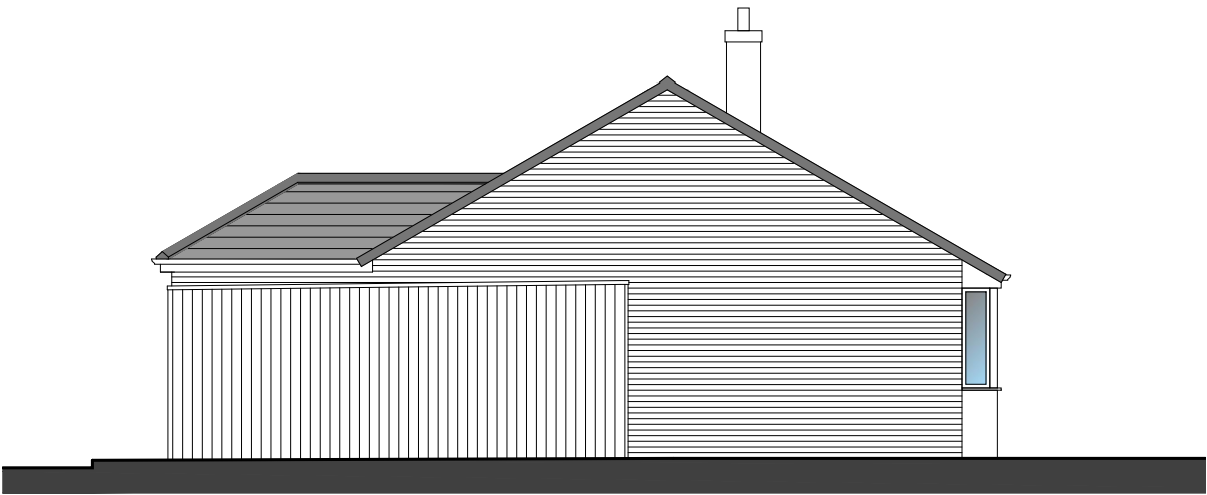


Side (South-East) Elevation

Scale 1:100 0 1 2 3 4 5 m



Front (North-East) Elevation

Scale 1:100

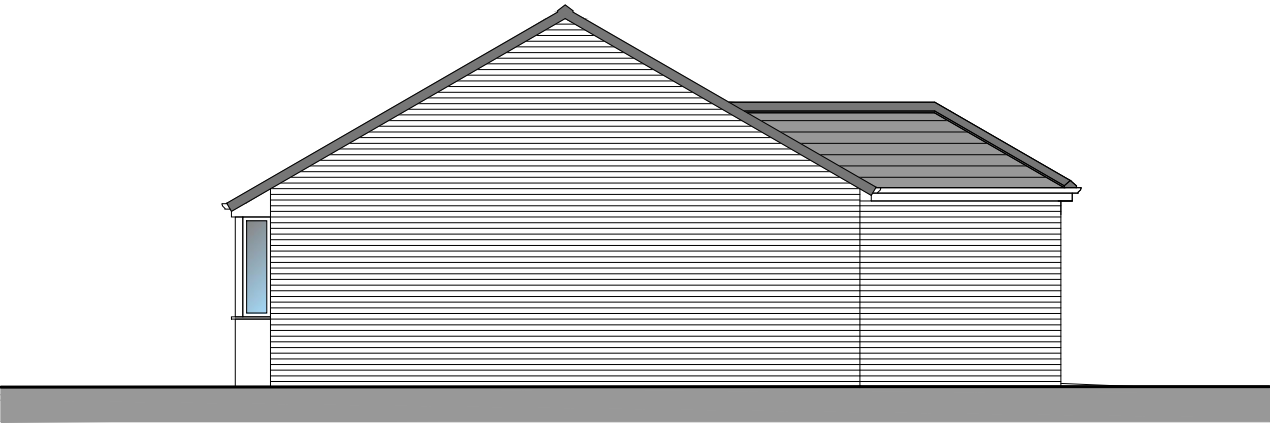

Side (North-West) Elevation

MRS E SINGLETON: 30 PRESTON ROAD LONGRIDGE PRESTON PR3 3AY	JM-0302	002	
	EXISTING ELEVATIONS		Date: 20.03.24 Drawn: J Monks Scale: 1:100 (A3)
MONKS-ARCHITECTURAL-DESIGN			
25 BIRCHFIELD DRIVE - LONGRIDGE- PRESTON - PR3 3HP			