
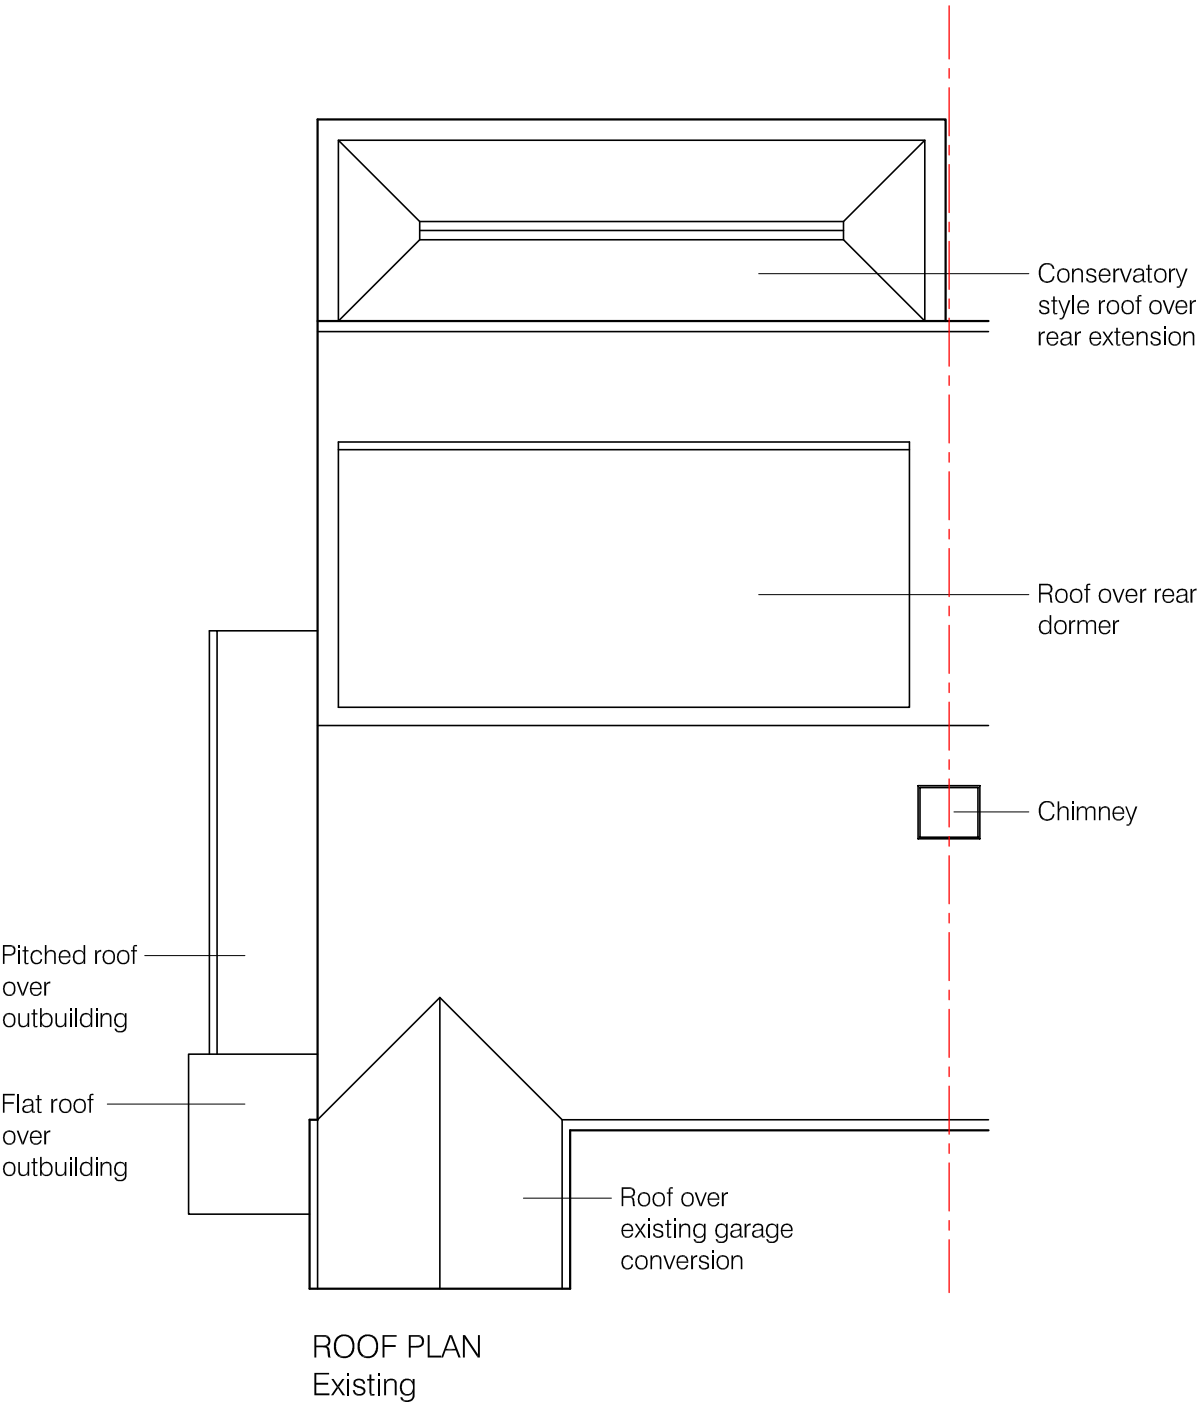


Revision	Date	Revision note	Drawn by	Purpose of issue
-	18.03.24	First issue	LM	Information

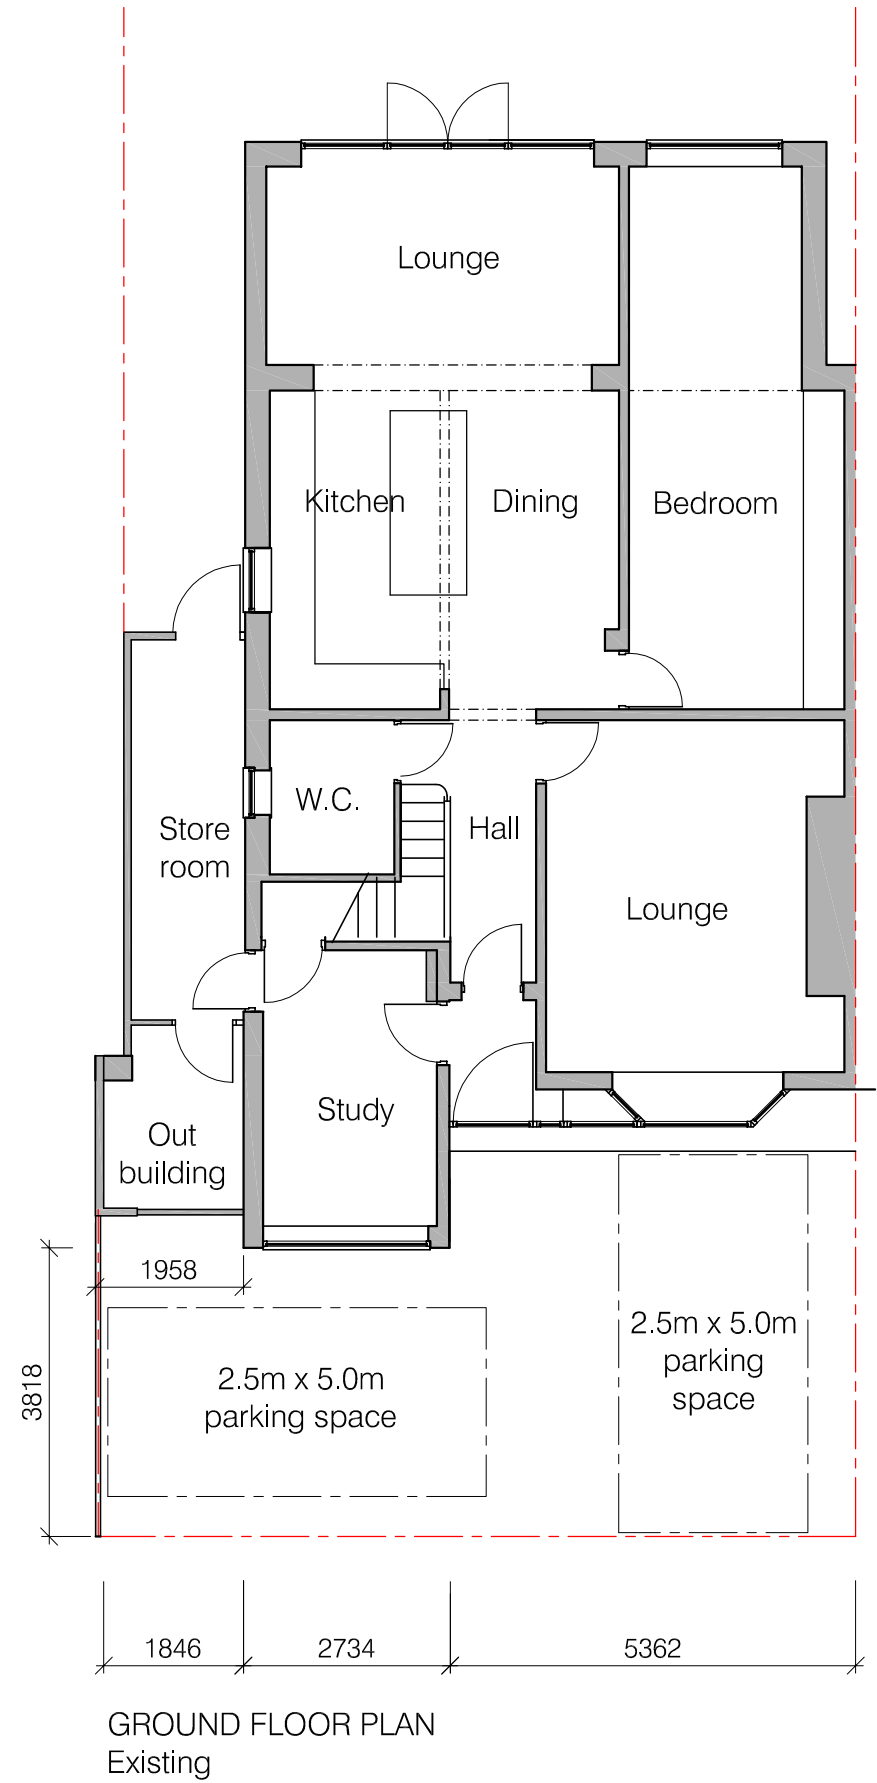

Project Front extension to 32 Hacking Drive, Longridge	Drawing title Existing ground and first floor plans	Scale 1:100 @ A3	LMC Architecture Limited Architectural design services  4 Dovedale Drive, Ightenhill, Burnley, Lancashire, BB12 8XD Web : <a href="http://www.lmcarchitecture.co.uk">www.lmcarchitecture.co.uk</a>	
Client Mr Ashworth	Drawing number DFG757 – 001	Date 18.03.24		