


Do not scale. Contractors must check all dimensions on site before preparing production drawings or commencing any work. This drawing and its design is the copyright of LMC Architecture Limited and may not be reproduced in any form whatsoever without their prior express written consent.				
Revision	Date	Revision note	Drawn by	Purpose of issue
-	18.03.24	First issue	LM	Information

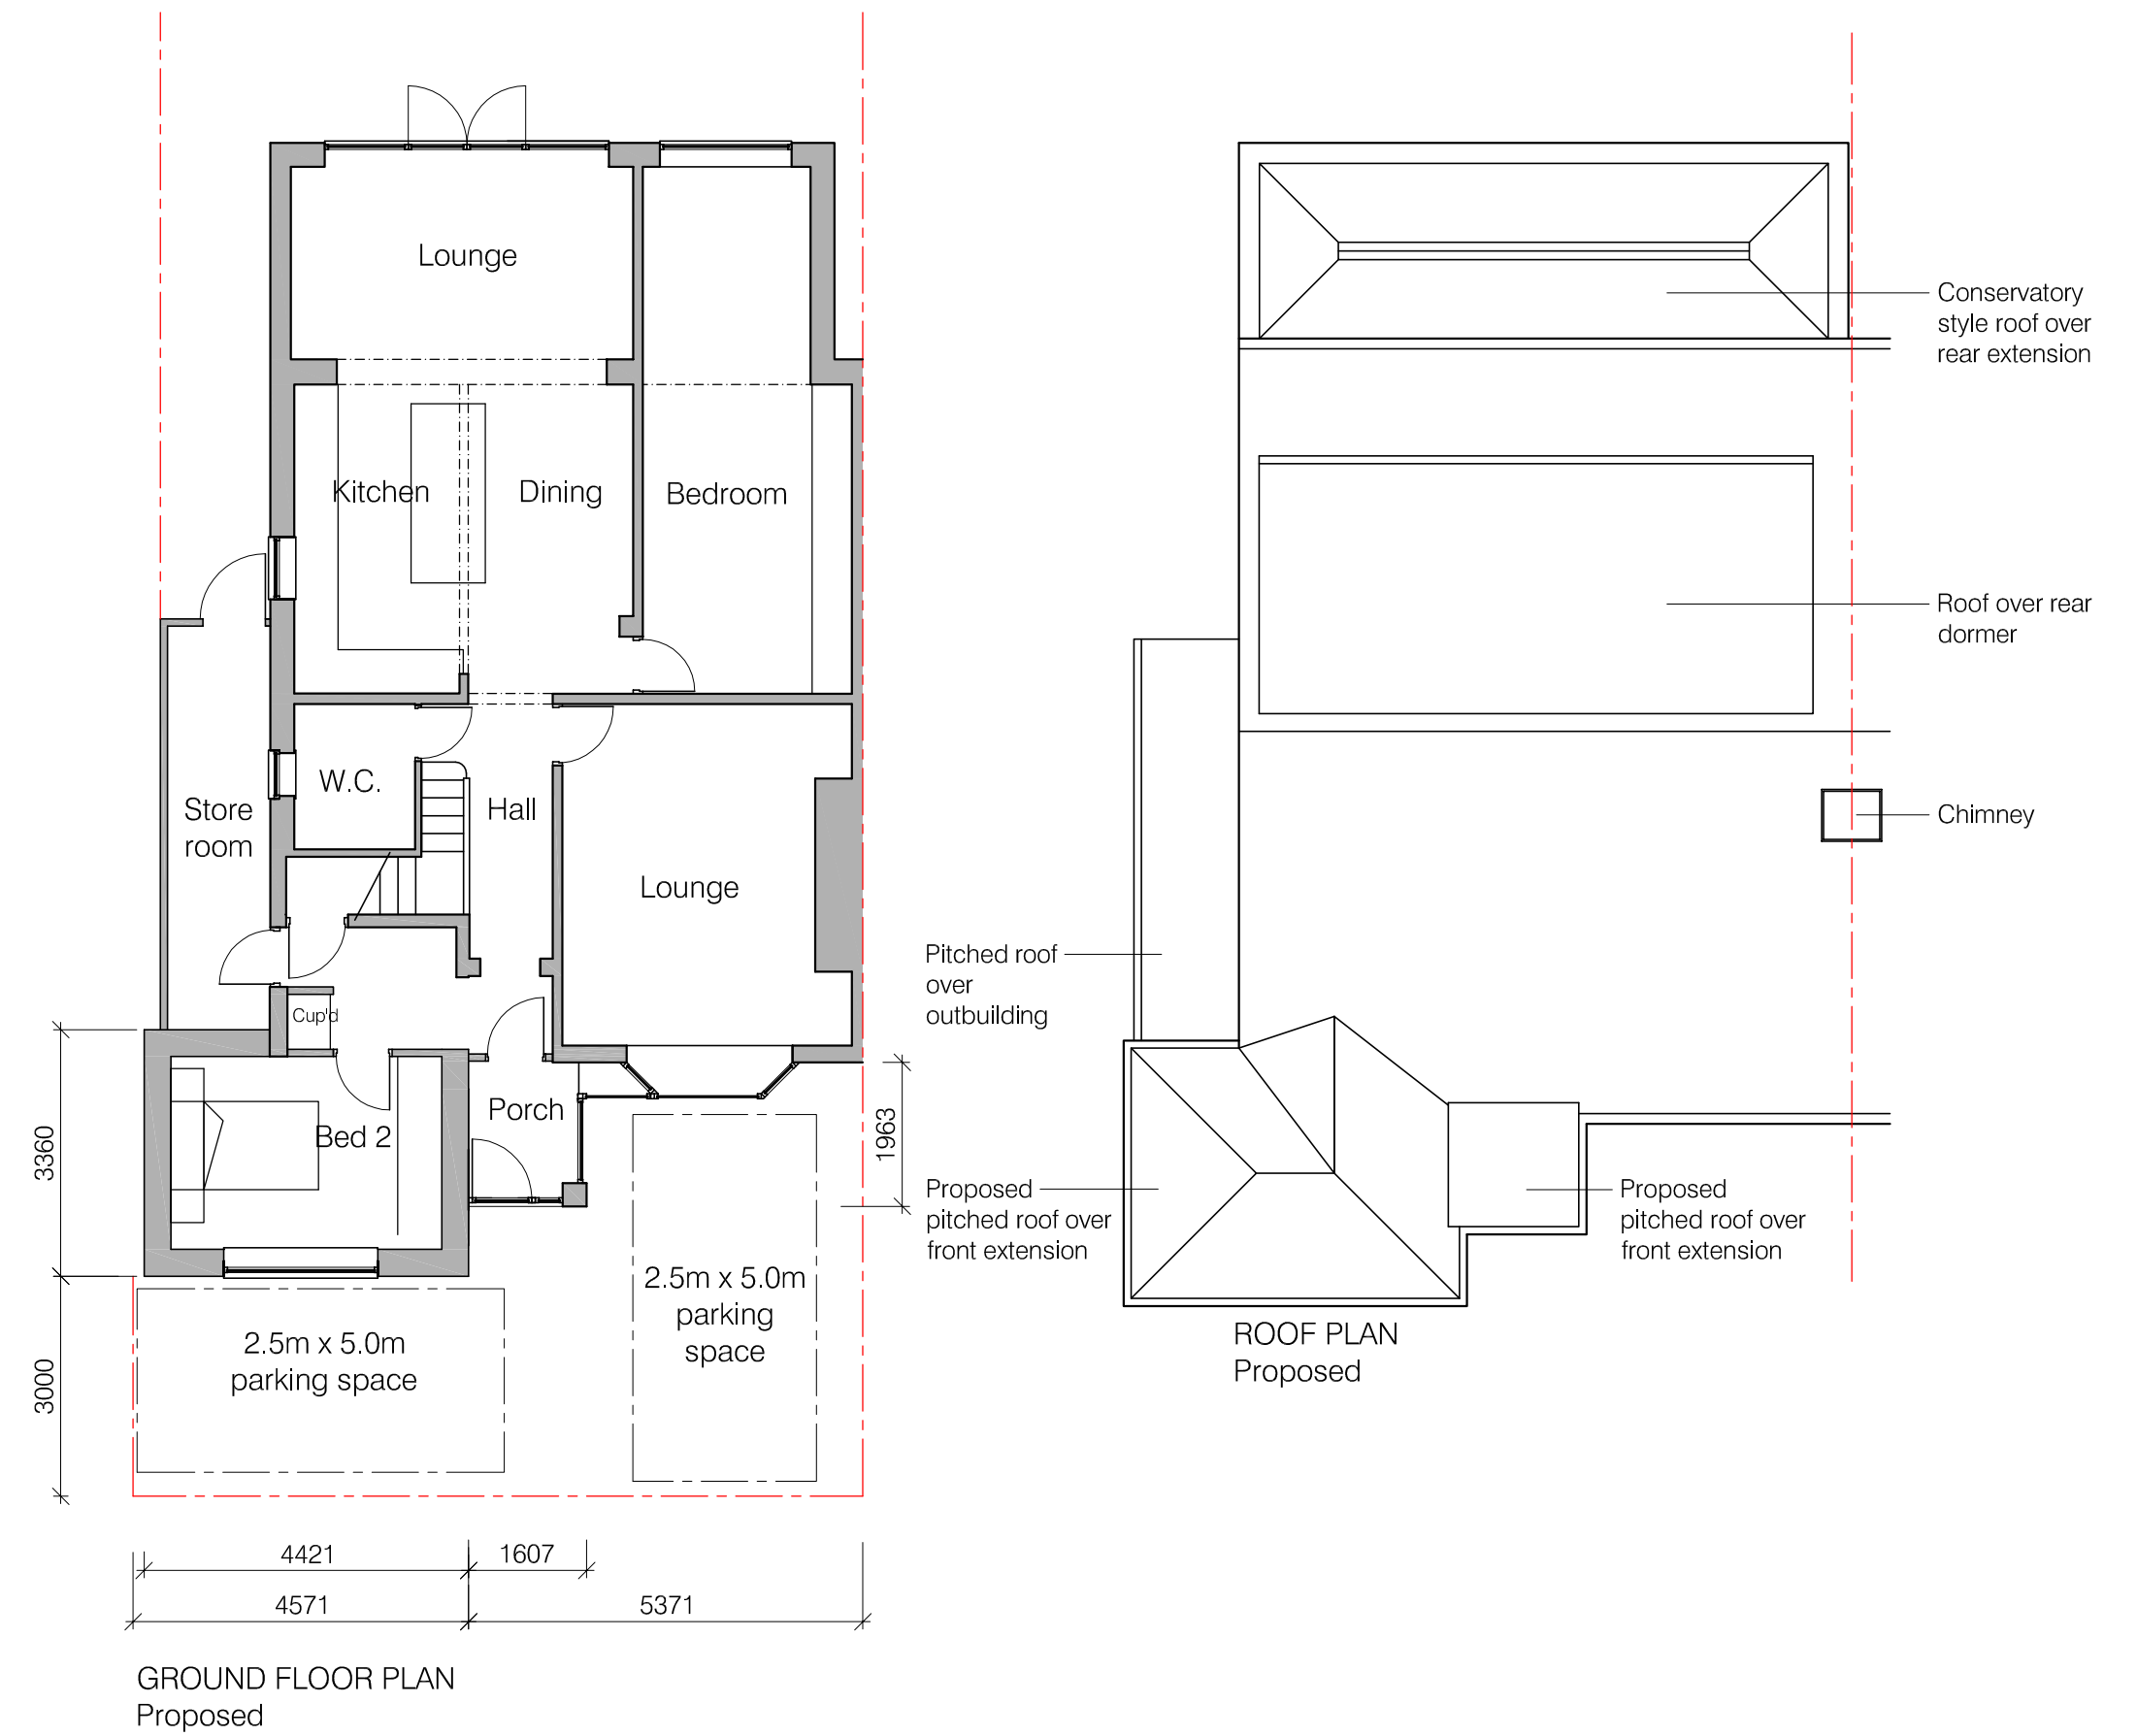

Project Front extension to 32 Hacking Drive, Longridge	Drawing title Proposed ground and first floor plans	Scale 1:100 @ A3	LMC Architecture Limited Architectural design services 4 Dovedale Drive, Ightenhill, Burnley, Lancashire, BB12 8XD Web : www.lmcarchitecture.co.uk	
Client Mr Ashworth	Drawing number DFG757 – 010	Date 18.03.24		