

0 2 4 6m

1:100 Scale




Existing East Elevation Scale 1:100




Existing North Elevation Scale 1:100



Existing West Elevation Scale 1:100

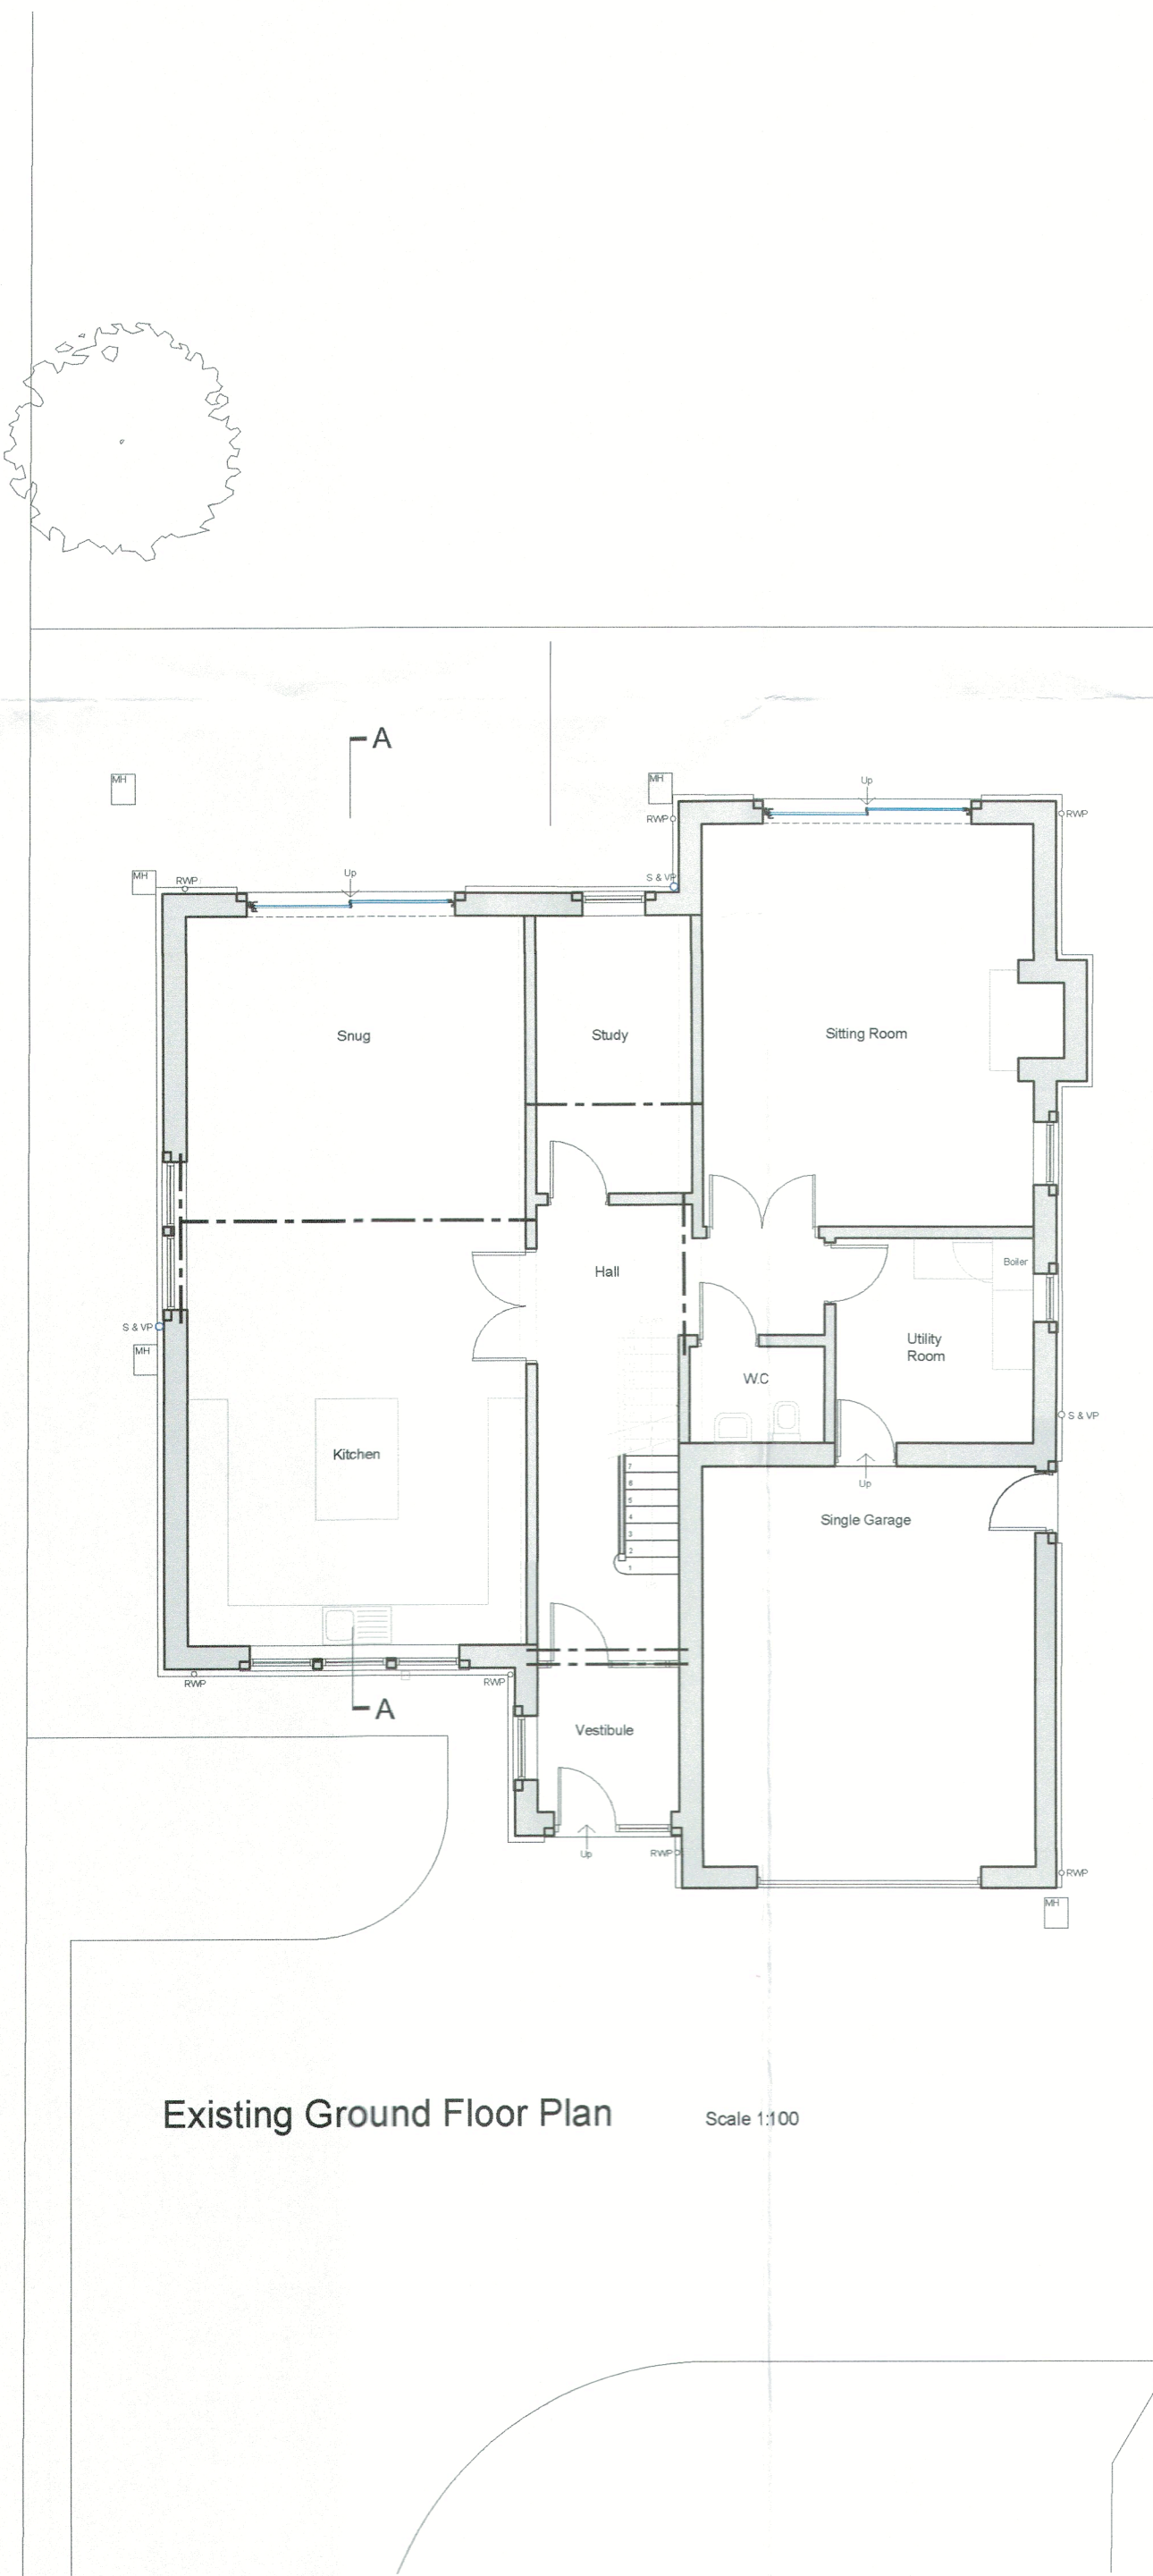

Existing Ground Floor Plan Scale 1:100

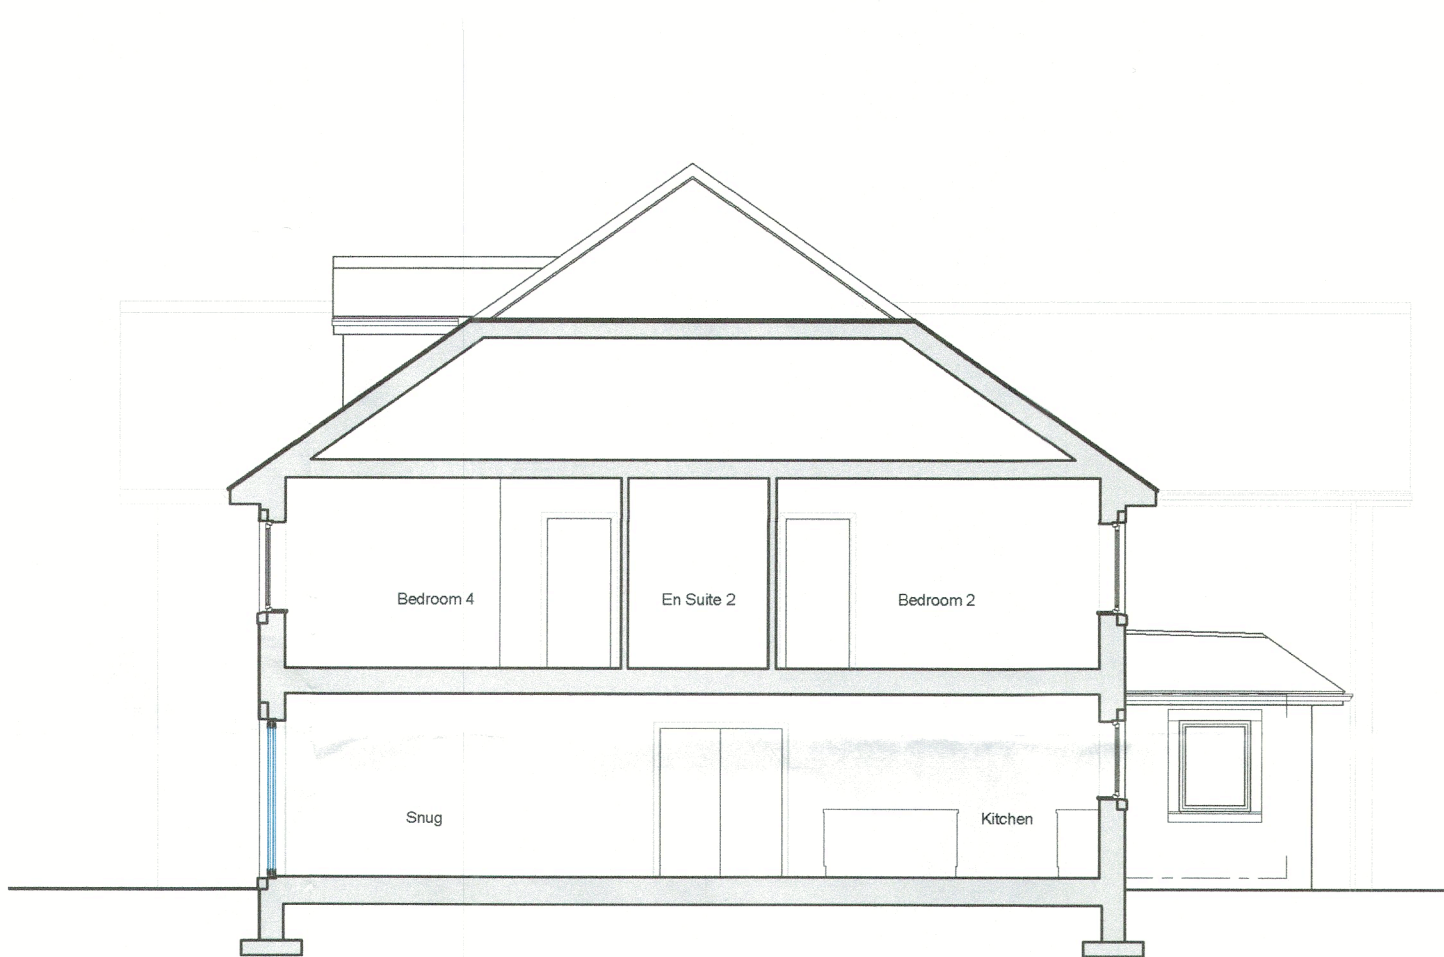

Existing Section A-A Scale 1:100

Client
David Holmes Construction Ltd

Job Title
Proposed Extension to
19 Whiteacre Lane
Barrow
Clietheroe

Drawing Title
Existing Plan, Section and Elevations

Scale
1:100 @ A1

Date
Mar 2024

Drawn
RS

spa
ARCHITECTS
SUNDERLAND PEACOCK & ASSOCIATES LTD.
HAZELMER, PHILCO ROAD, CLITHEROE
LANCASHIRE, B81 2AG
T 01204 421178 F 01204 427328
E info@sunderlandpeacock.com
www.sunderlandpeacock.com



7033 - 02