

0 2 4 6m


1:100 Scale




Proposed East Elevation Scale 1:100




Proposed North Elevation Scale 1:100

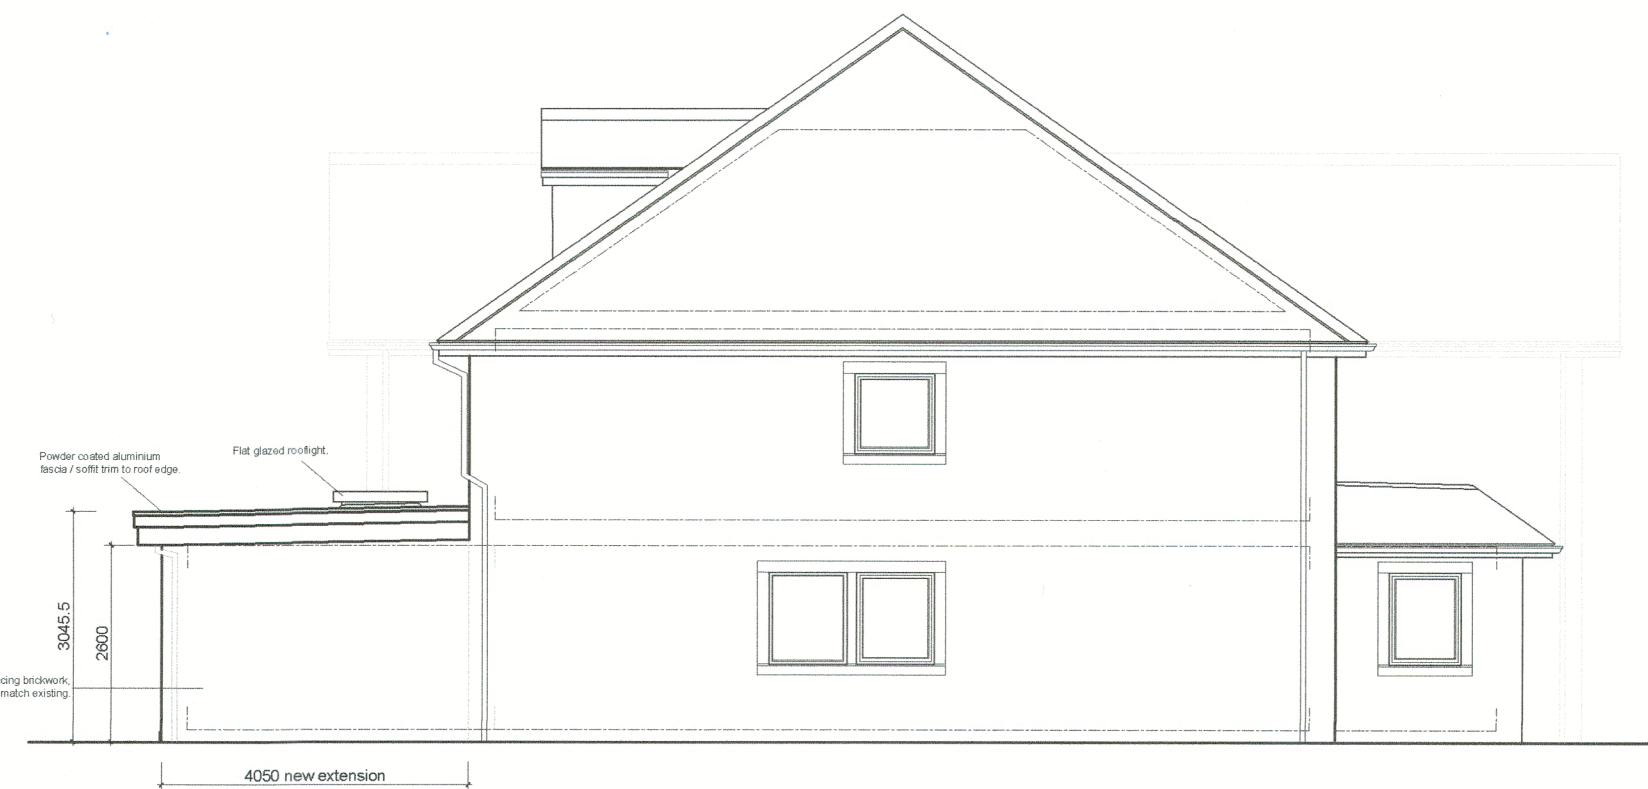

Proposed West Elevation Scale 1:100

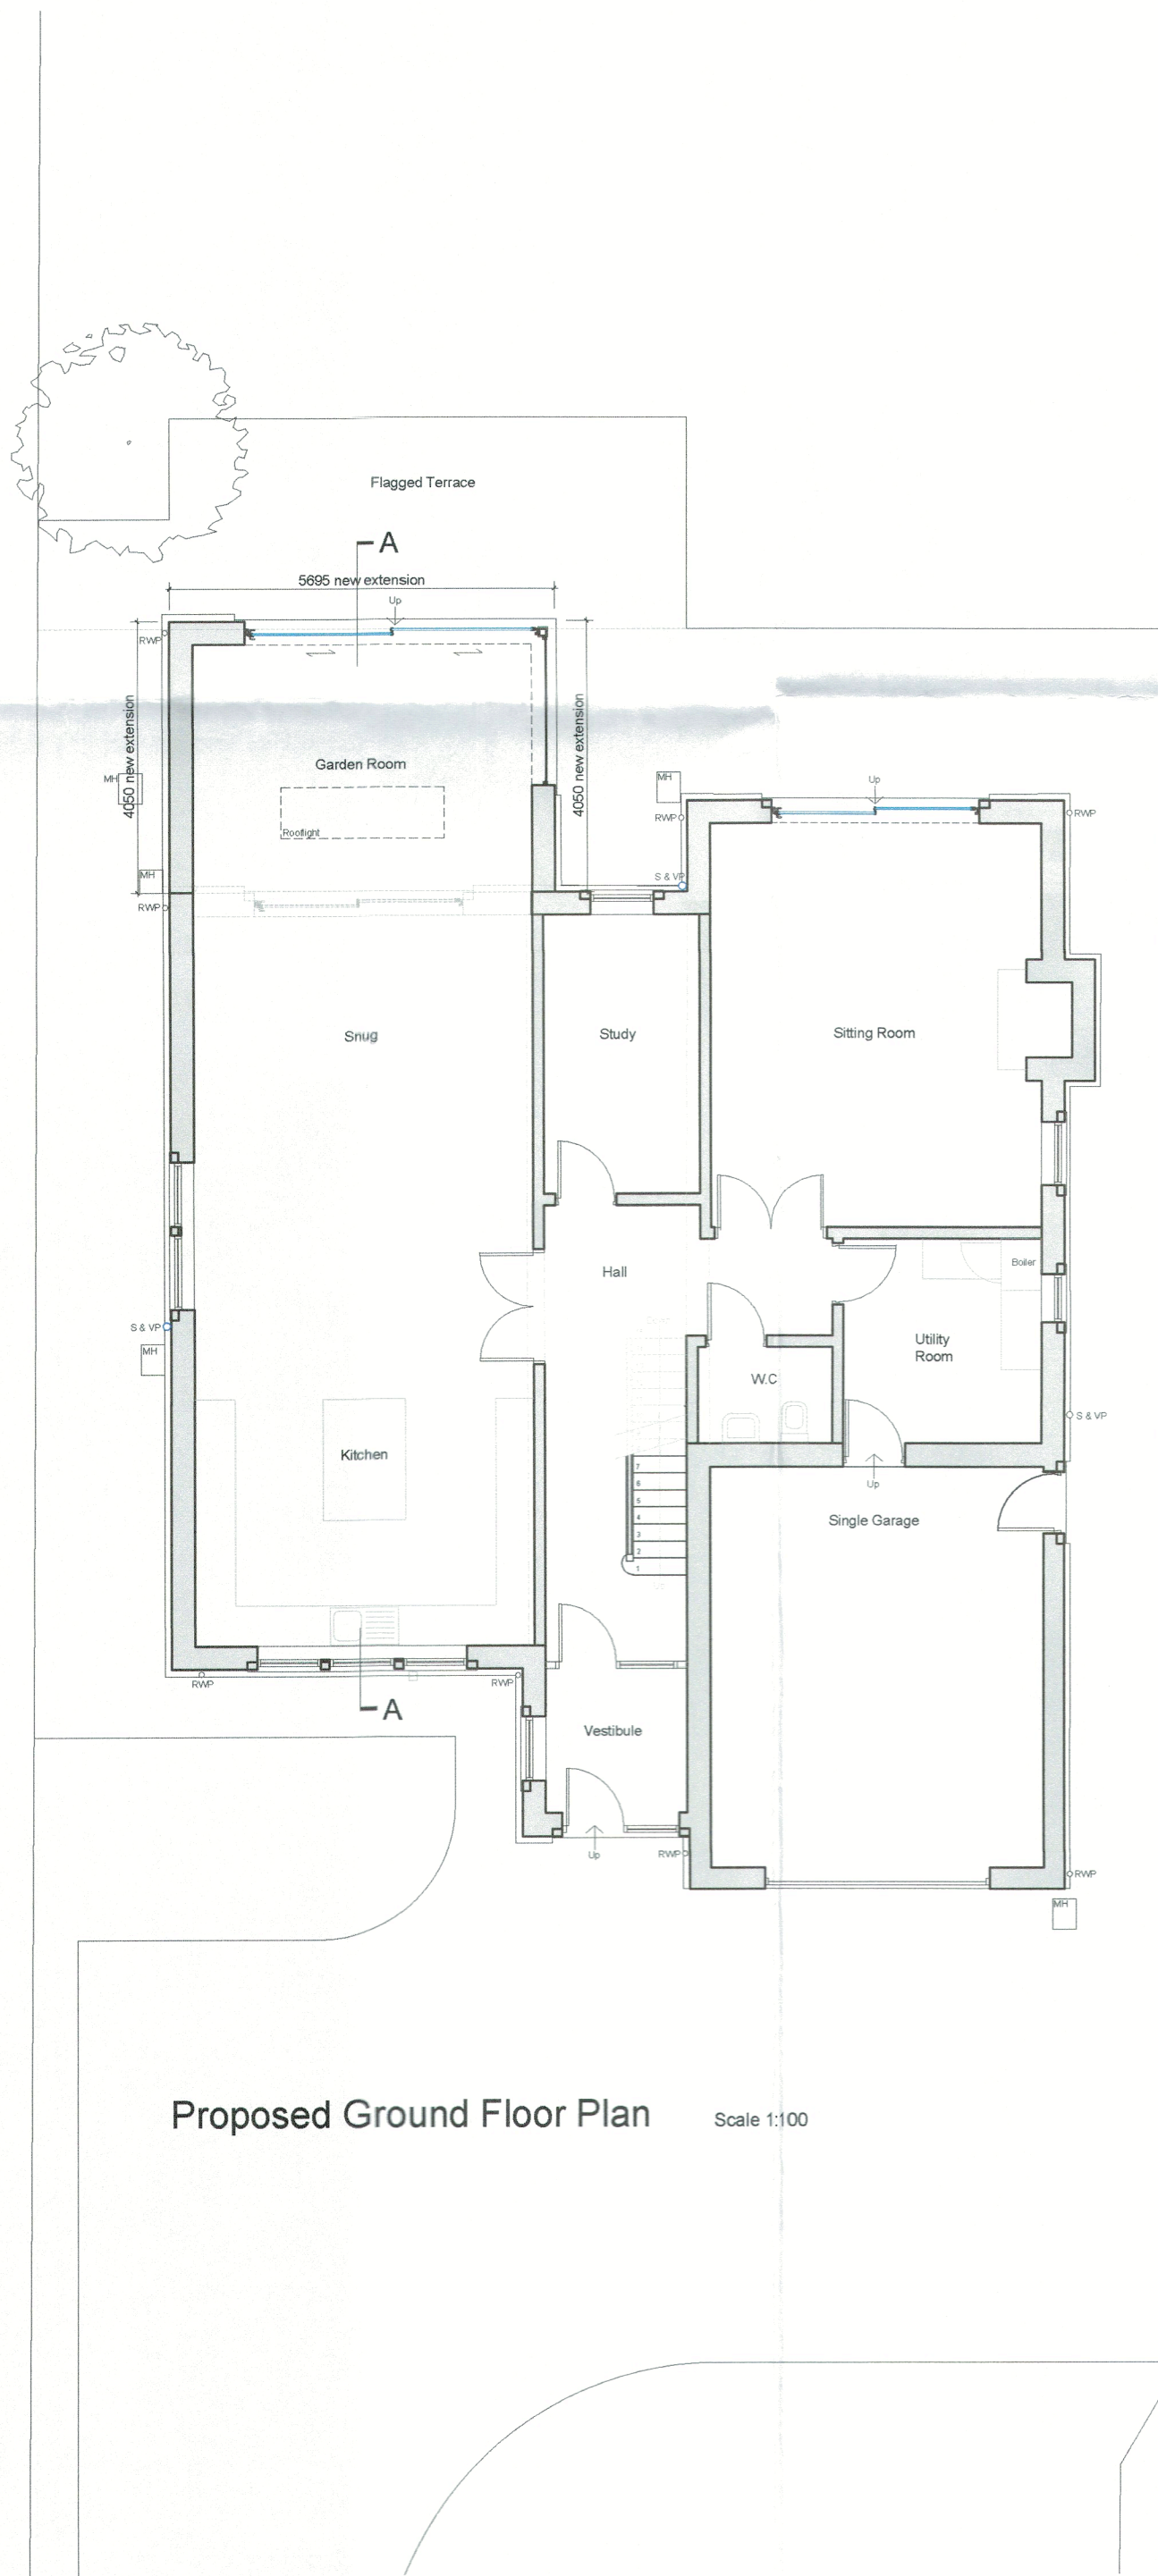

Proposed Ground Floor Plan Scale 1:100

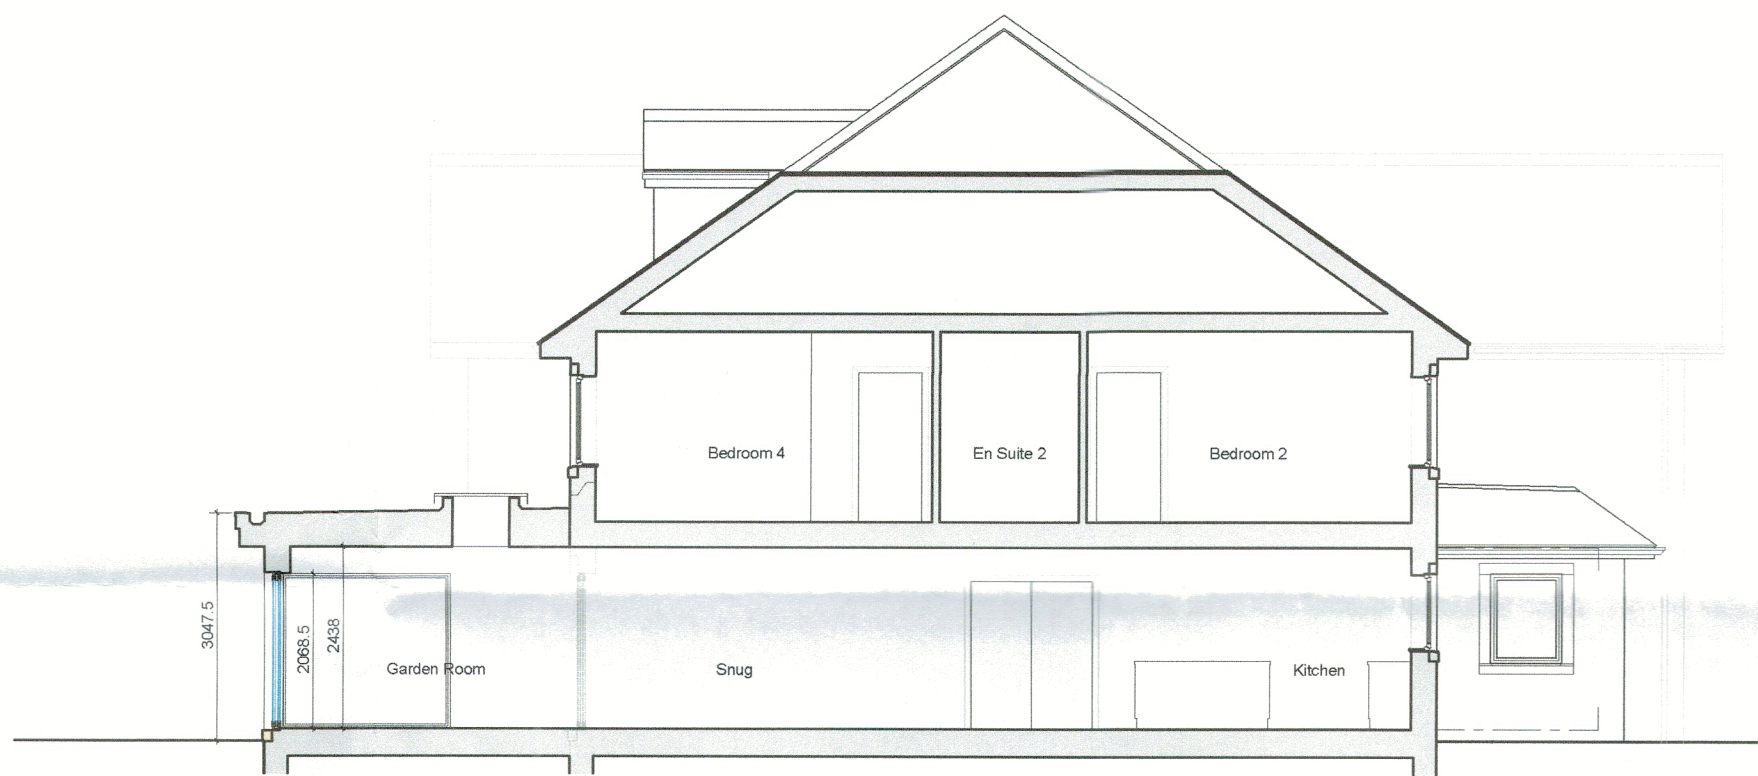

Proposed Section A-A Scale 1:100

Client  
David Holmes Construction Ltd

Job Title  
Proposed Extension to  
19 Whiteacre Lane  
Barrow  
Clietheroe

Drawing Title  
Proposed Plan, Section and Elevations  
Planning Stage

Scale  
1:100 @ A1

Date  
Mar 2024

Drawn  
RS

spa  
ARCHITECTS

SUNDERLAND PEACOCK & ASSOCIATES LTD.  
HAZELMER, PIRLWOOD ROAD, CLITHEROE  
LANCASHIRE, B87 2AG  
T 01200 423178 F 01200 423228  
E info@sunderlandpeacock.com  
www.sunderlandpeacock.com



7033 - 04