



APPROVED GROUND FLOOR DEMOLITION PLAN

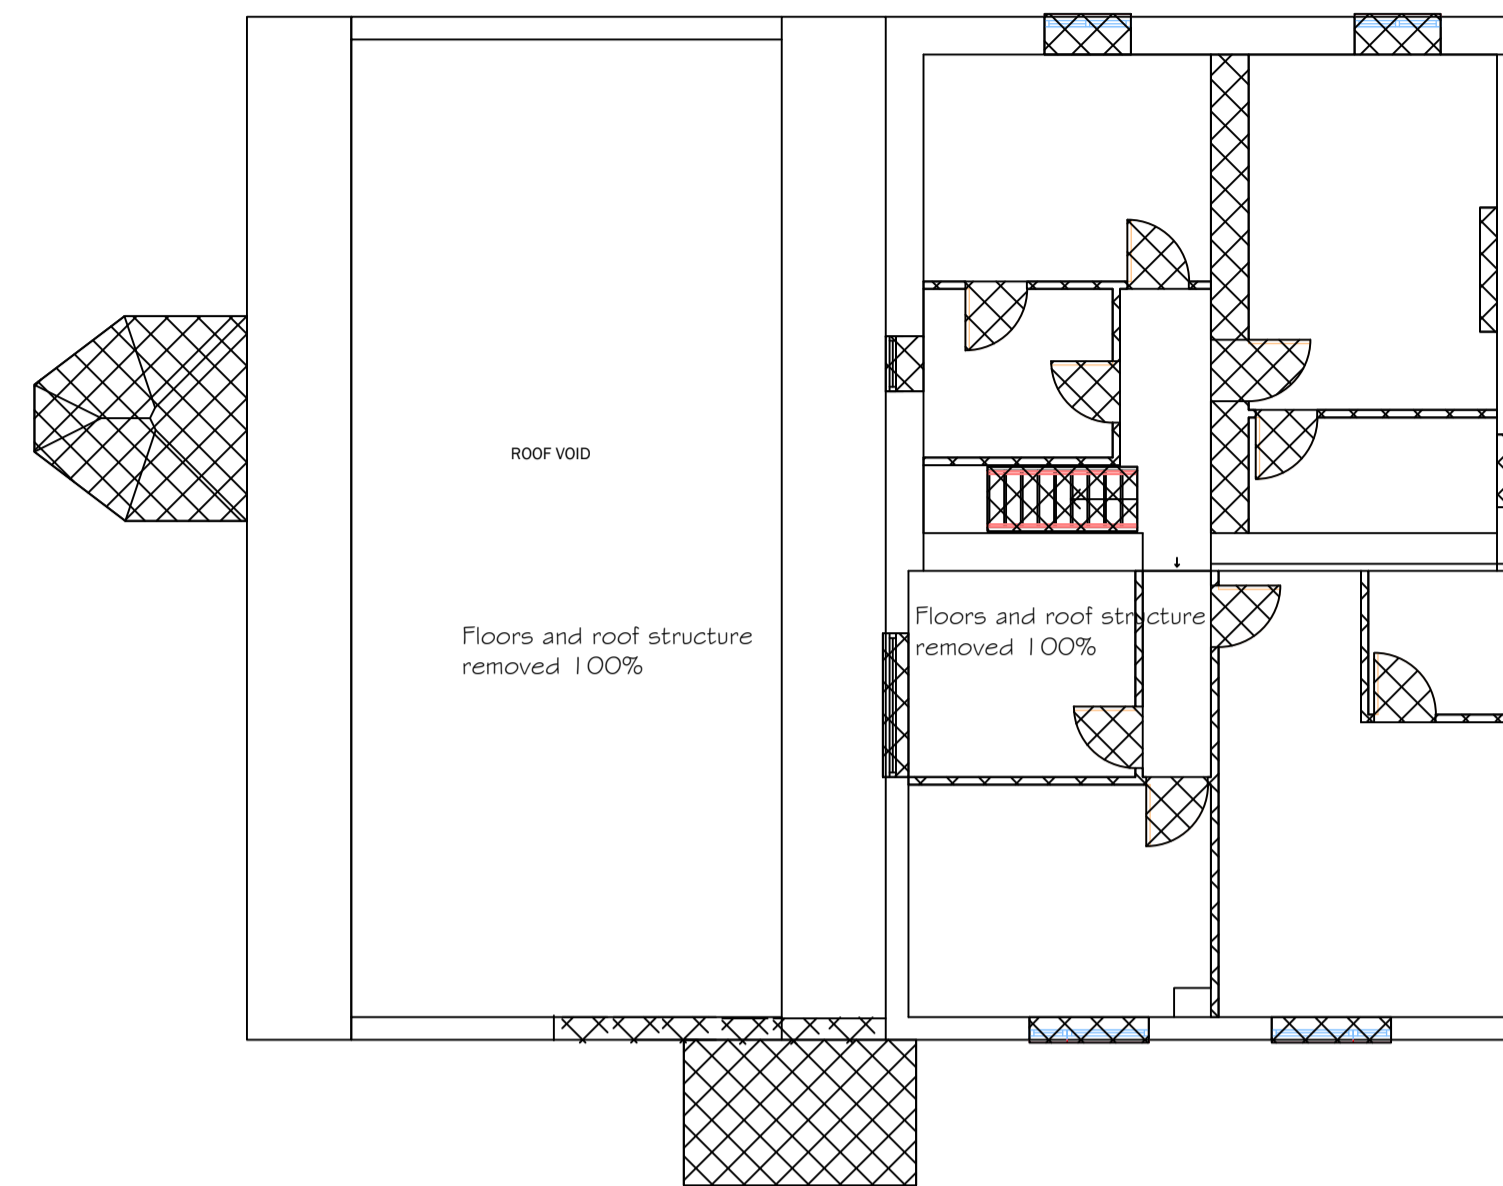


APPROVED FIRST FLOOR DEMOLITION PLAN

NOTES


The demolitions as approved are demonstrated by the cross hatching on the plans which are as the approved plans A1.7 & A1.8. The shaded areas on the elevations show the extent of the demolitions to the external walls as approved. Internal walls and floors are also stripped away including the complete removal of the entire roof structure to facilitate the re-development works. Refer to the supporting statements for further information

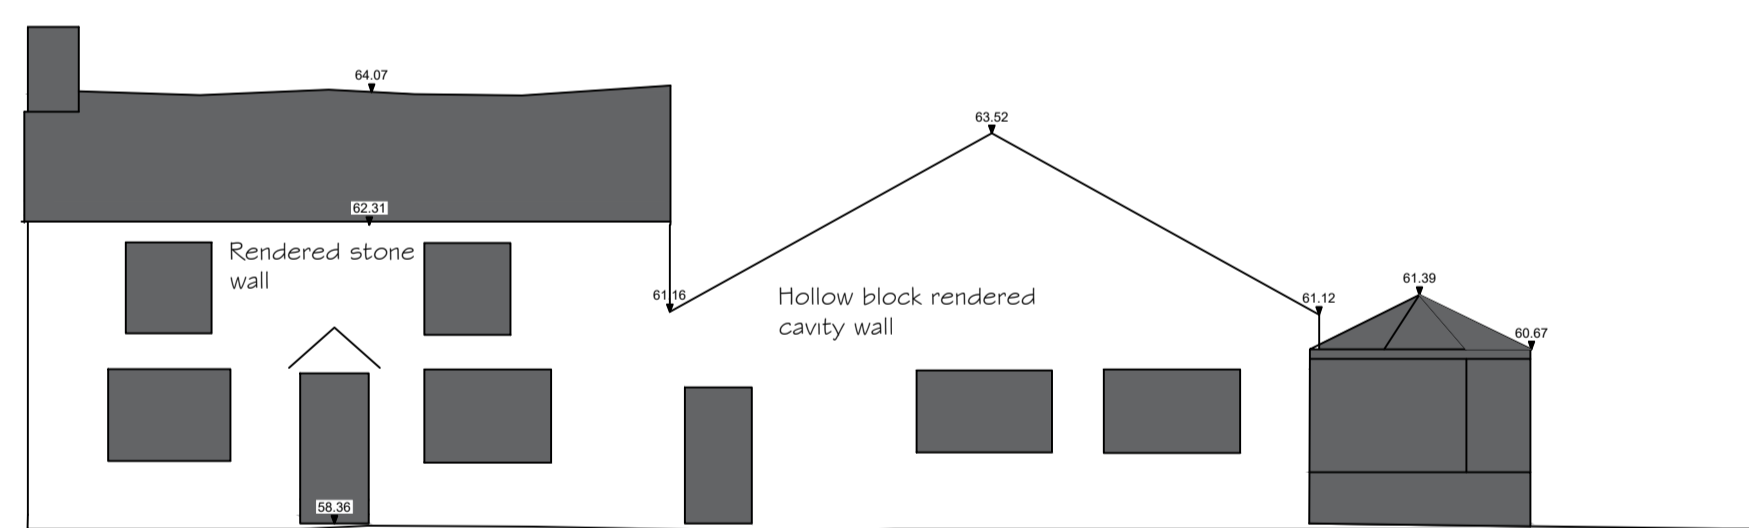


SOUTH WEST ELEVATION DEMOLITIONS

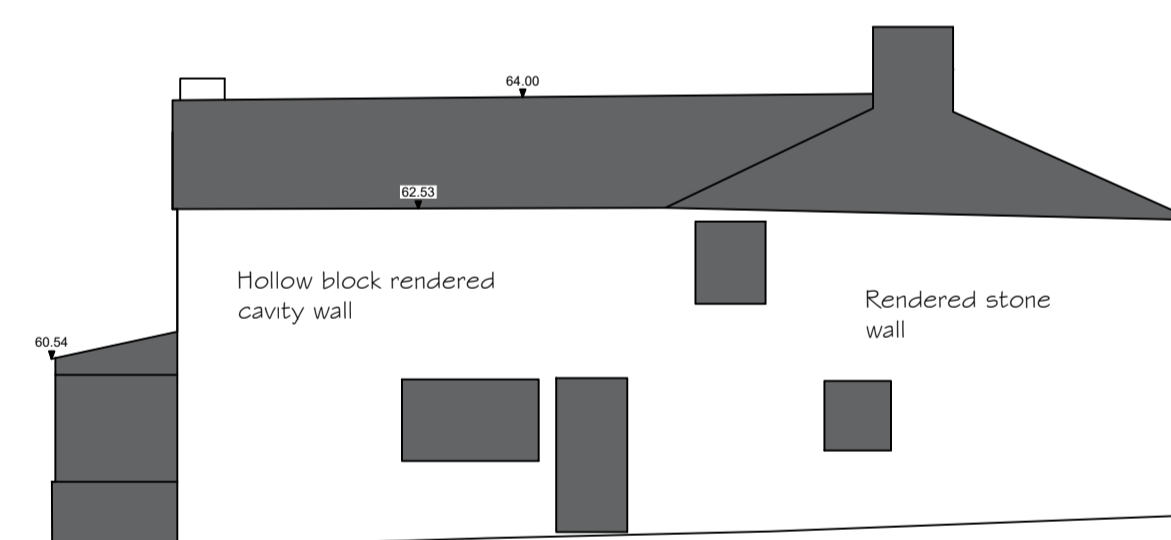

NORTH WEST ELEVATION DEMOLITIONS

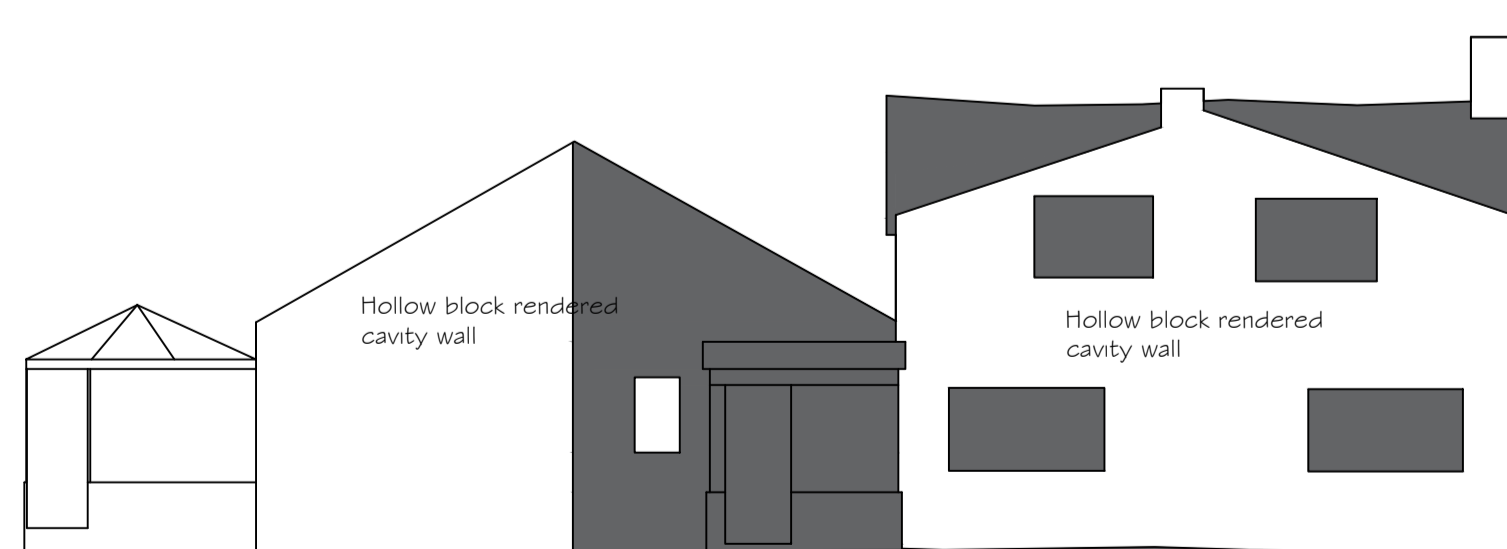

NORTH EAST ELEVATION DEMOLITIONS

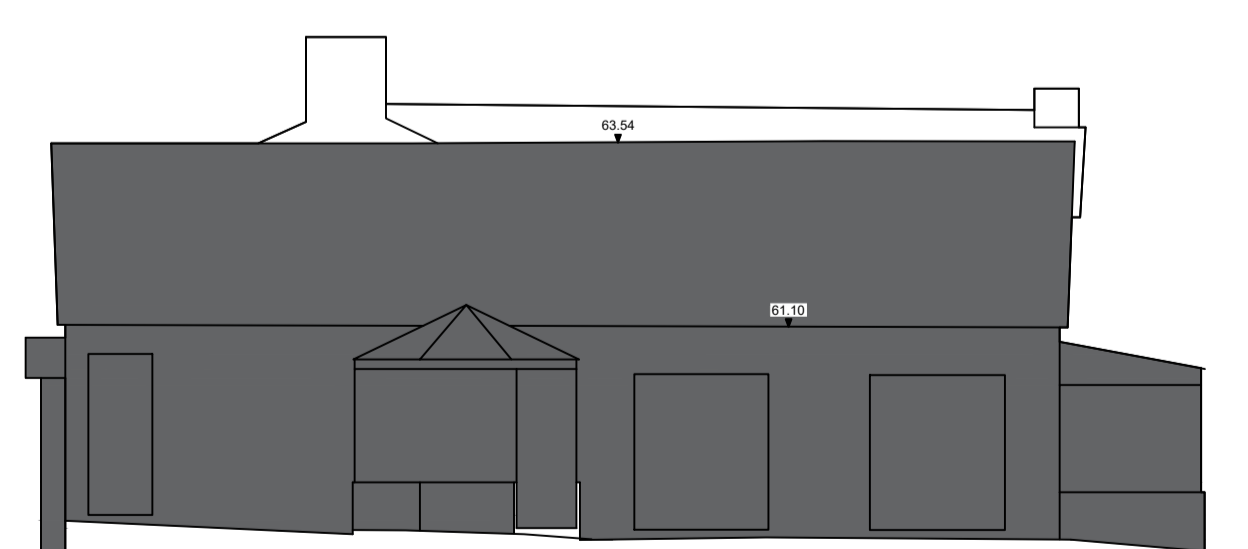

SOUTH EAST ELEVATION DEMOLITIONS

Notes.

notes.

A SE elevation & NE elevation re-labelled

Project:
KEEPERS COTTAGE
PROPOSED BOUTIQUE HOTEL

Client:
FORTIS HOSPITALITY
SOLUTIONS (GLOBAL) LTD

Drawing title:
DEMOLITIONS (AS APPROVED)

Status:

Scale:
1:100 AT A1

Drawn by: checked: PH

Date:
19 MARCH 2024

Project no. PHA/750
Dwg no. 100/1
Rev. A