



APPROVED GROUND FLOOR DEMOLITION PLAN

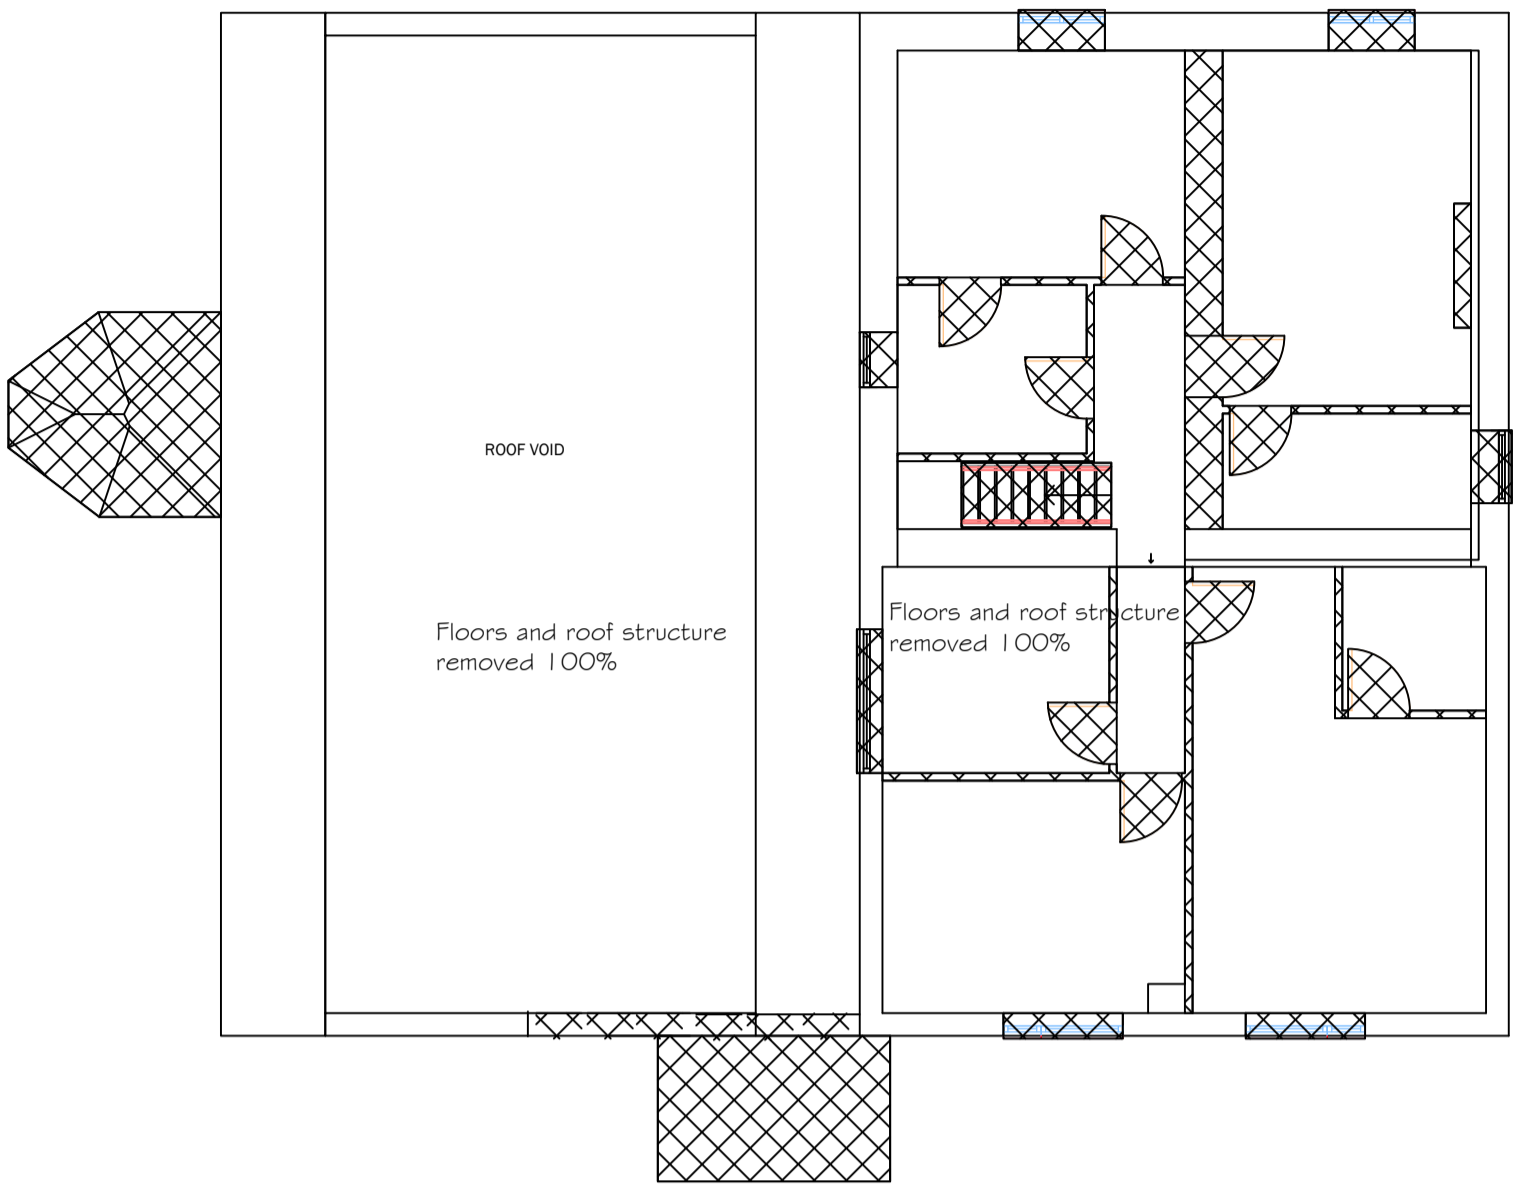


APPROVED FIRST FLOOR DEMOLITION PLAN


NOTES
 The demolitions as approved are demonstrated by the cross hatching on the plans which are as the approved plans A1.7 & A1.8. The shaded areas on the elevations show the extent of the demolitions to the external walls as approved. Internal walls and floors are also stripped away including the complete removal of the entire roof structure to facilitate the re-development works. Refer to the supplementary sheet (AG.7) which shows the existing and proposed elevations as approved and the extent of the redevelopment by virtue of the pink shaded areas to all four facades. Refer to the supporting statements for further information

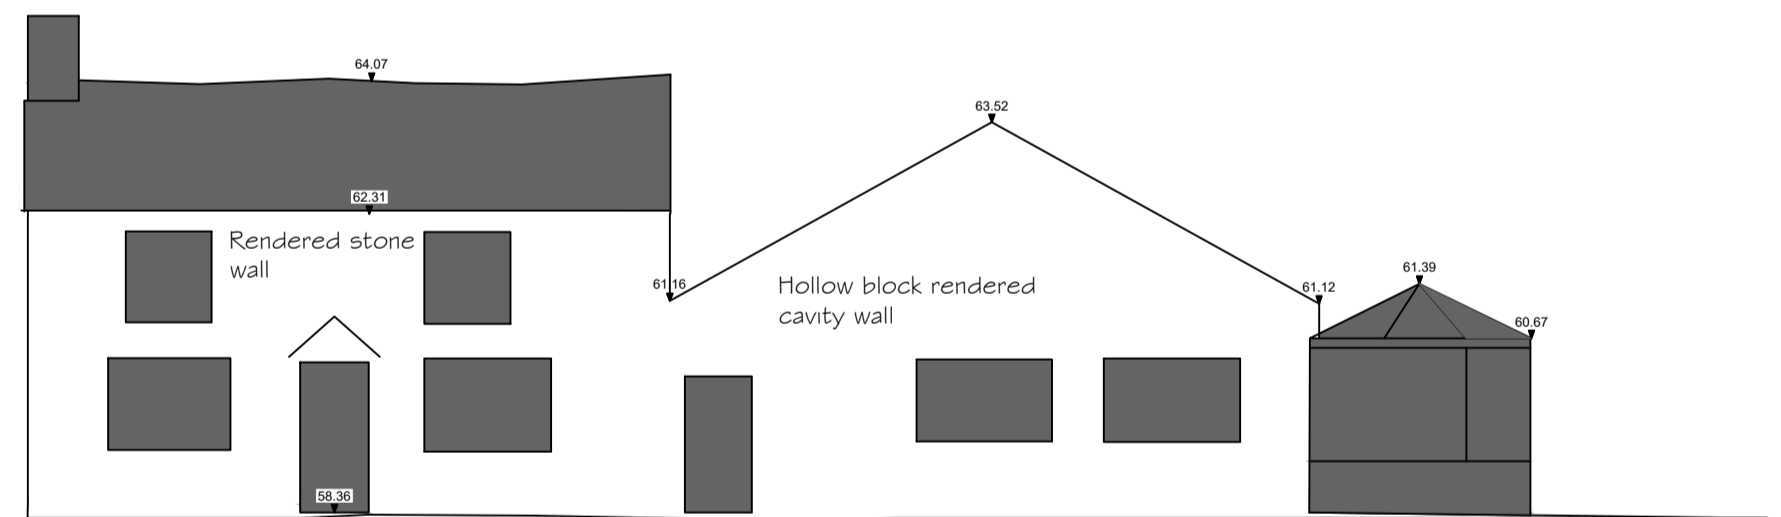


SOUTH WEST ELEVATION DEMOLITIONS

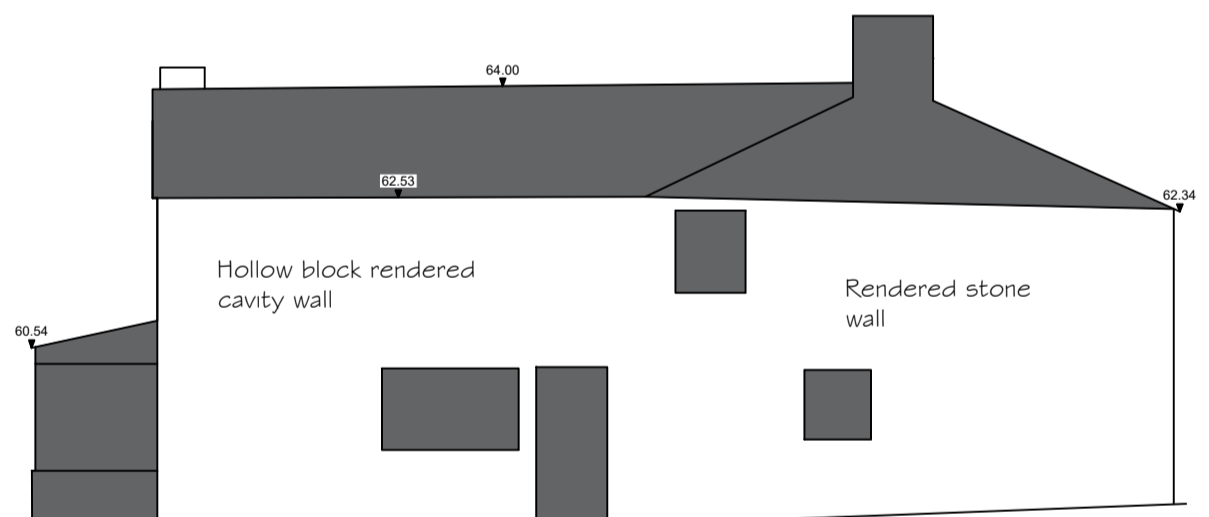

NORTH WEST ELEVATION DEMOLITIONS

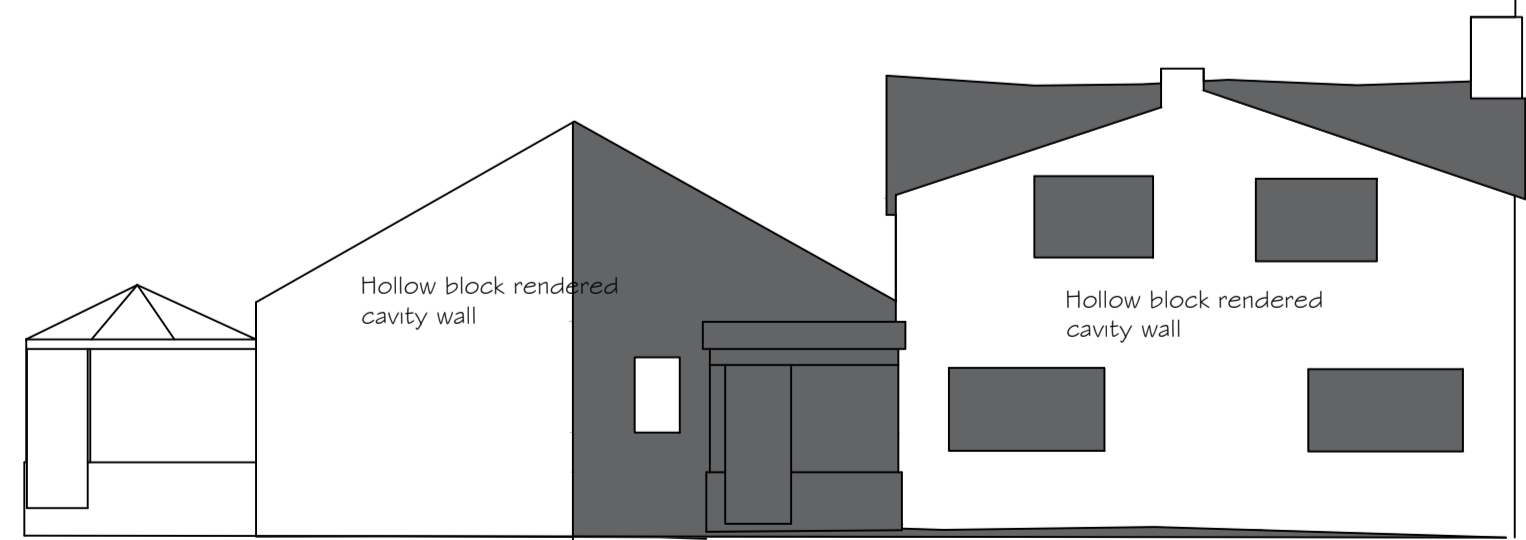

SOUTH EAST ELEVATION DEMOLITIONS

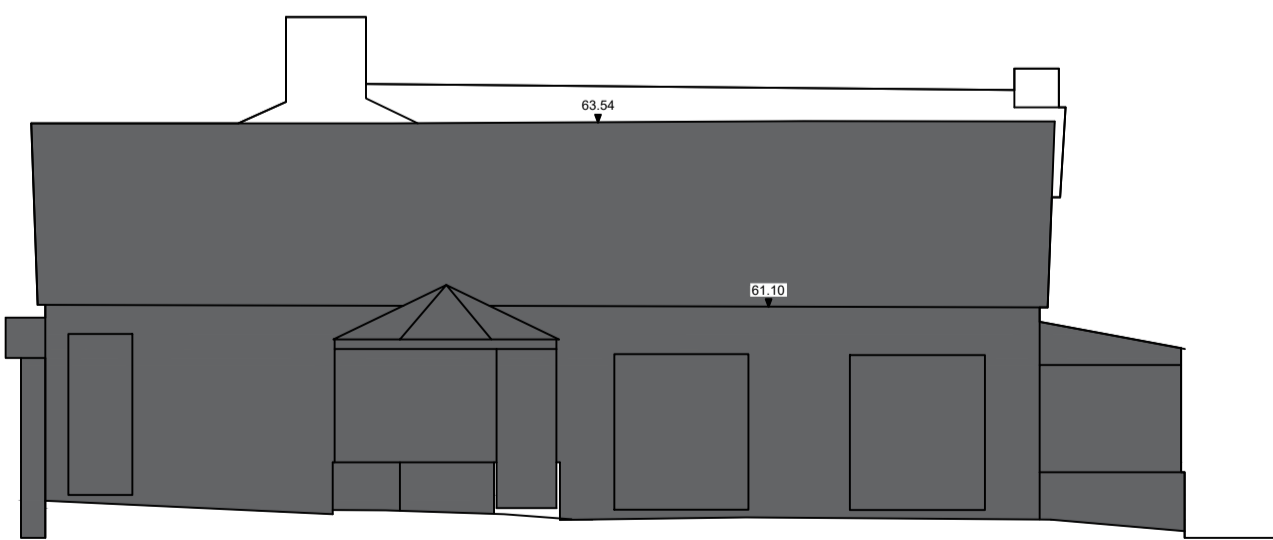

NORTH EAST ELEVATION DEMOLITIONS

Notes.

notes.

Project.
 KEEPERS COTTAGE
 PROPOSED BOUTIQUE HOTEL

Client.
 FORTIS HOSPITALITY
 SOLUTIONS (GLOBAL) LTD

Drawing title:
 DEMOLITIONS (AS APPROVED)

Status.

Scale.
 1:100 AT A1

Drawn by: checked: PH

Date.
 19 MARCH 2024

Project no. PHA/750
 Dig. no. 100/1
 Rev.