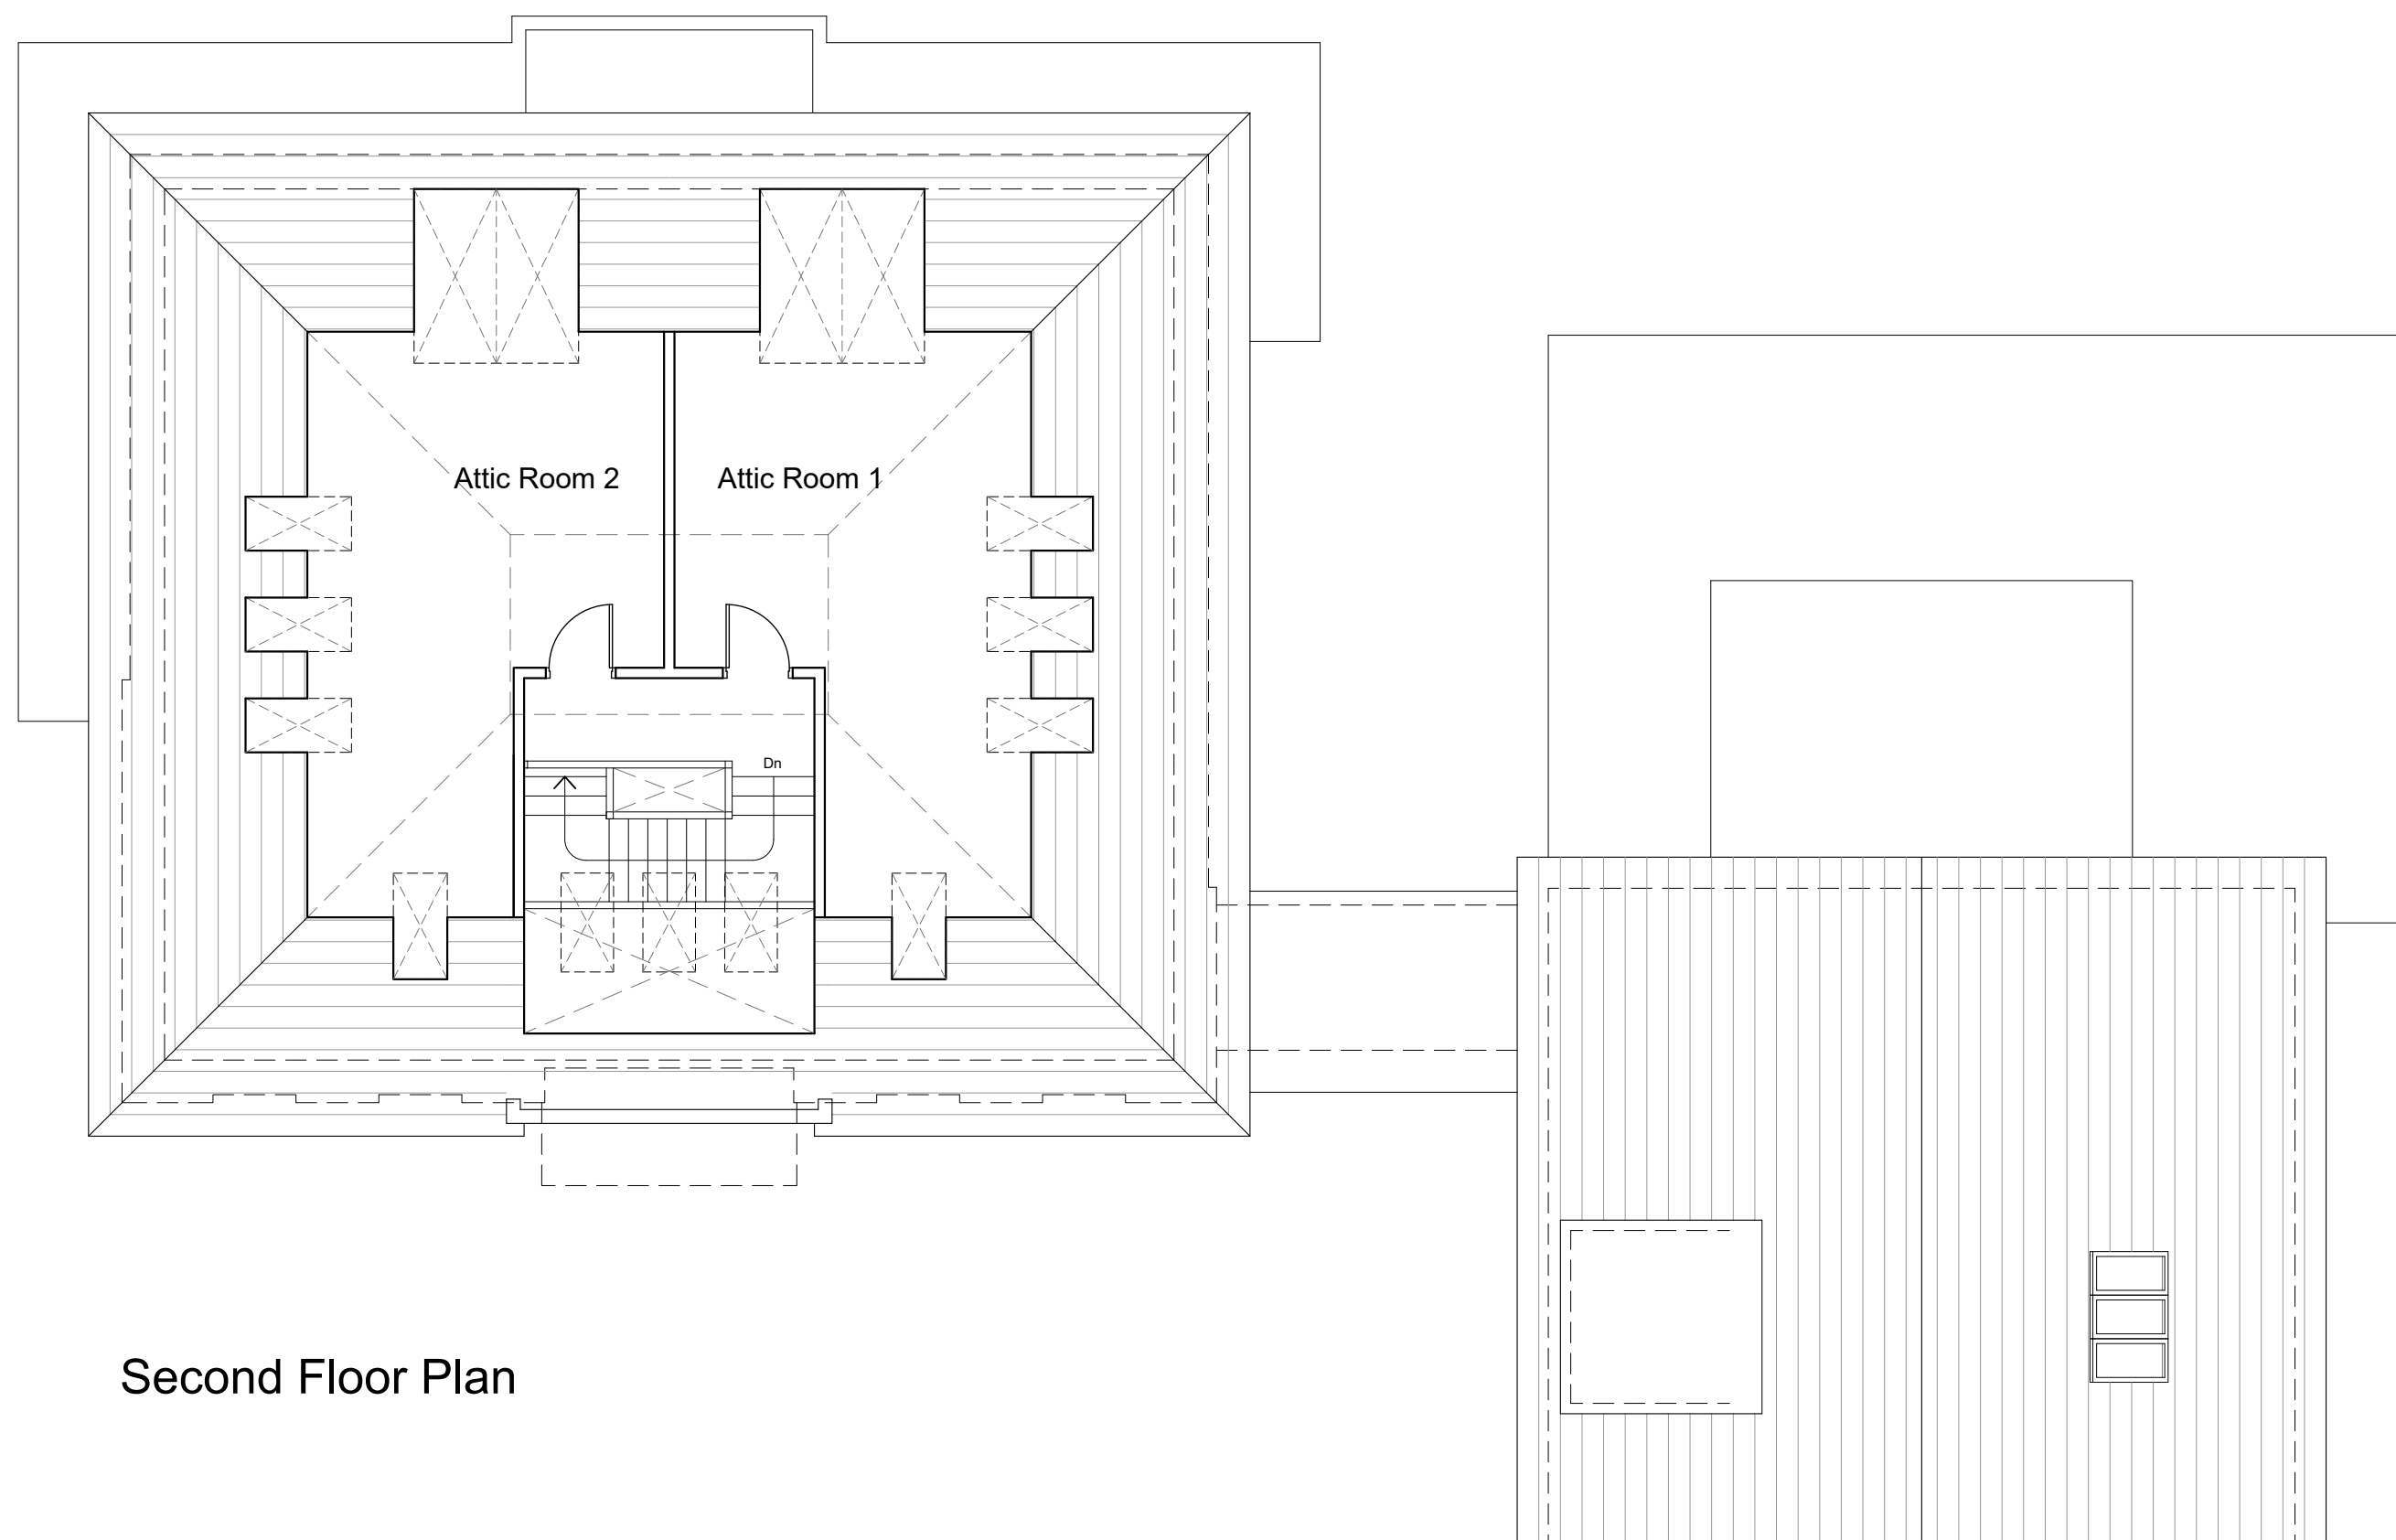
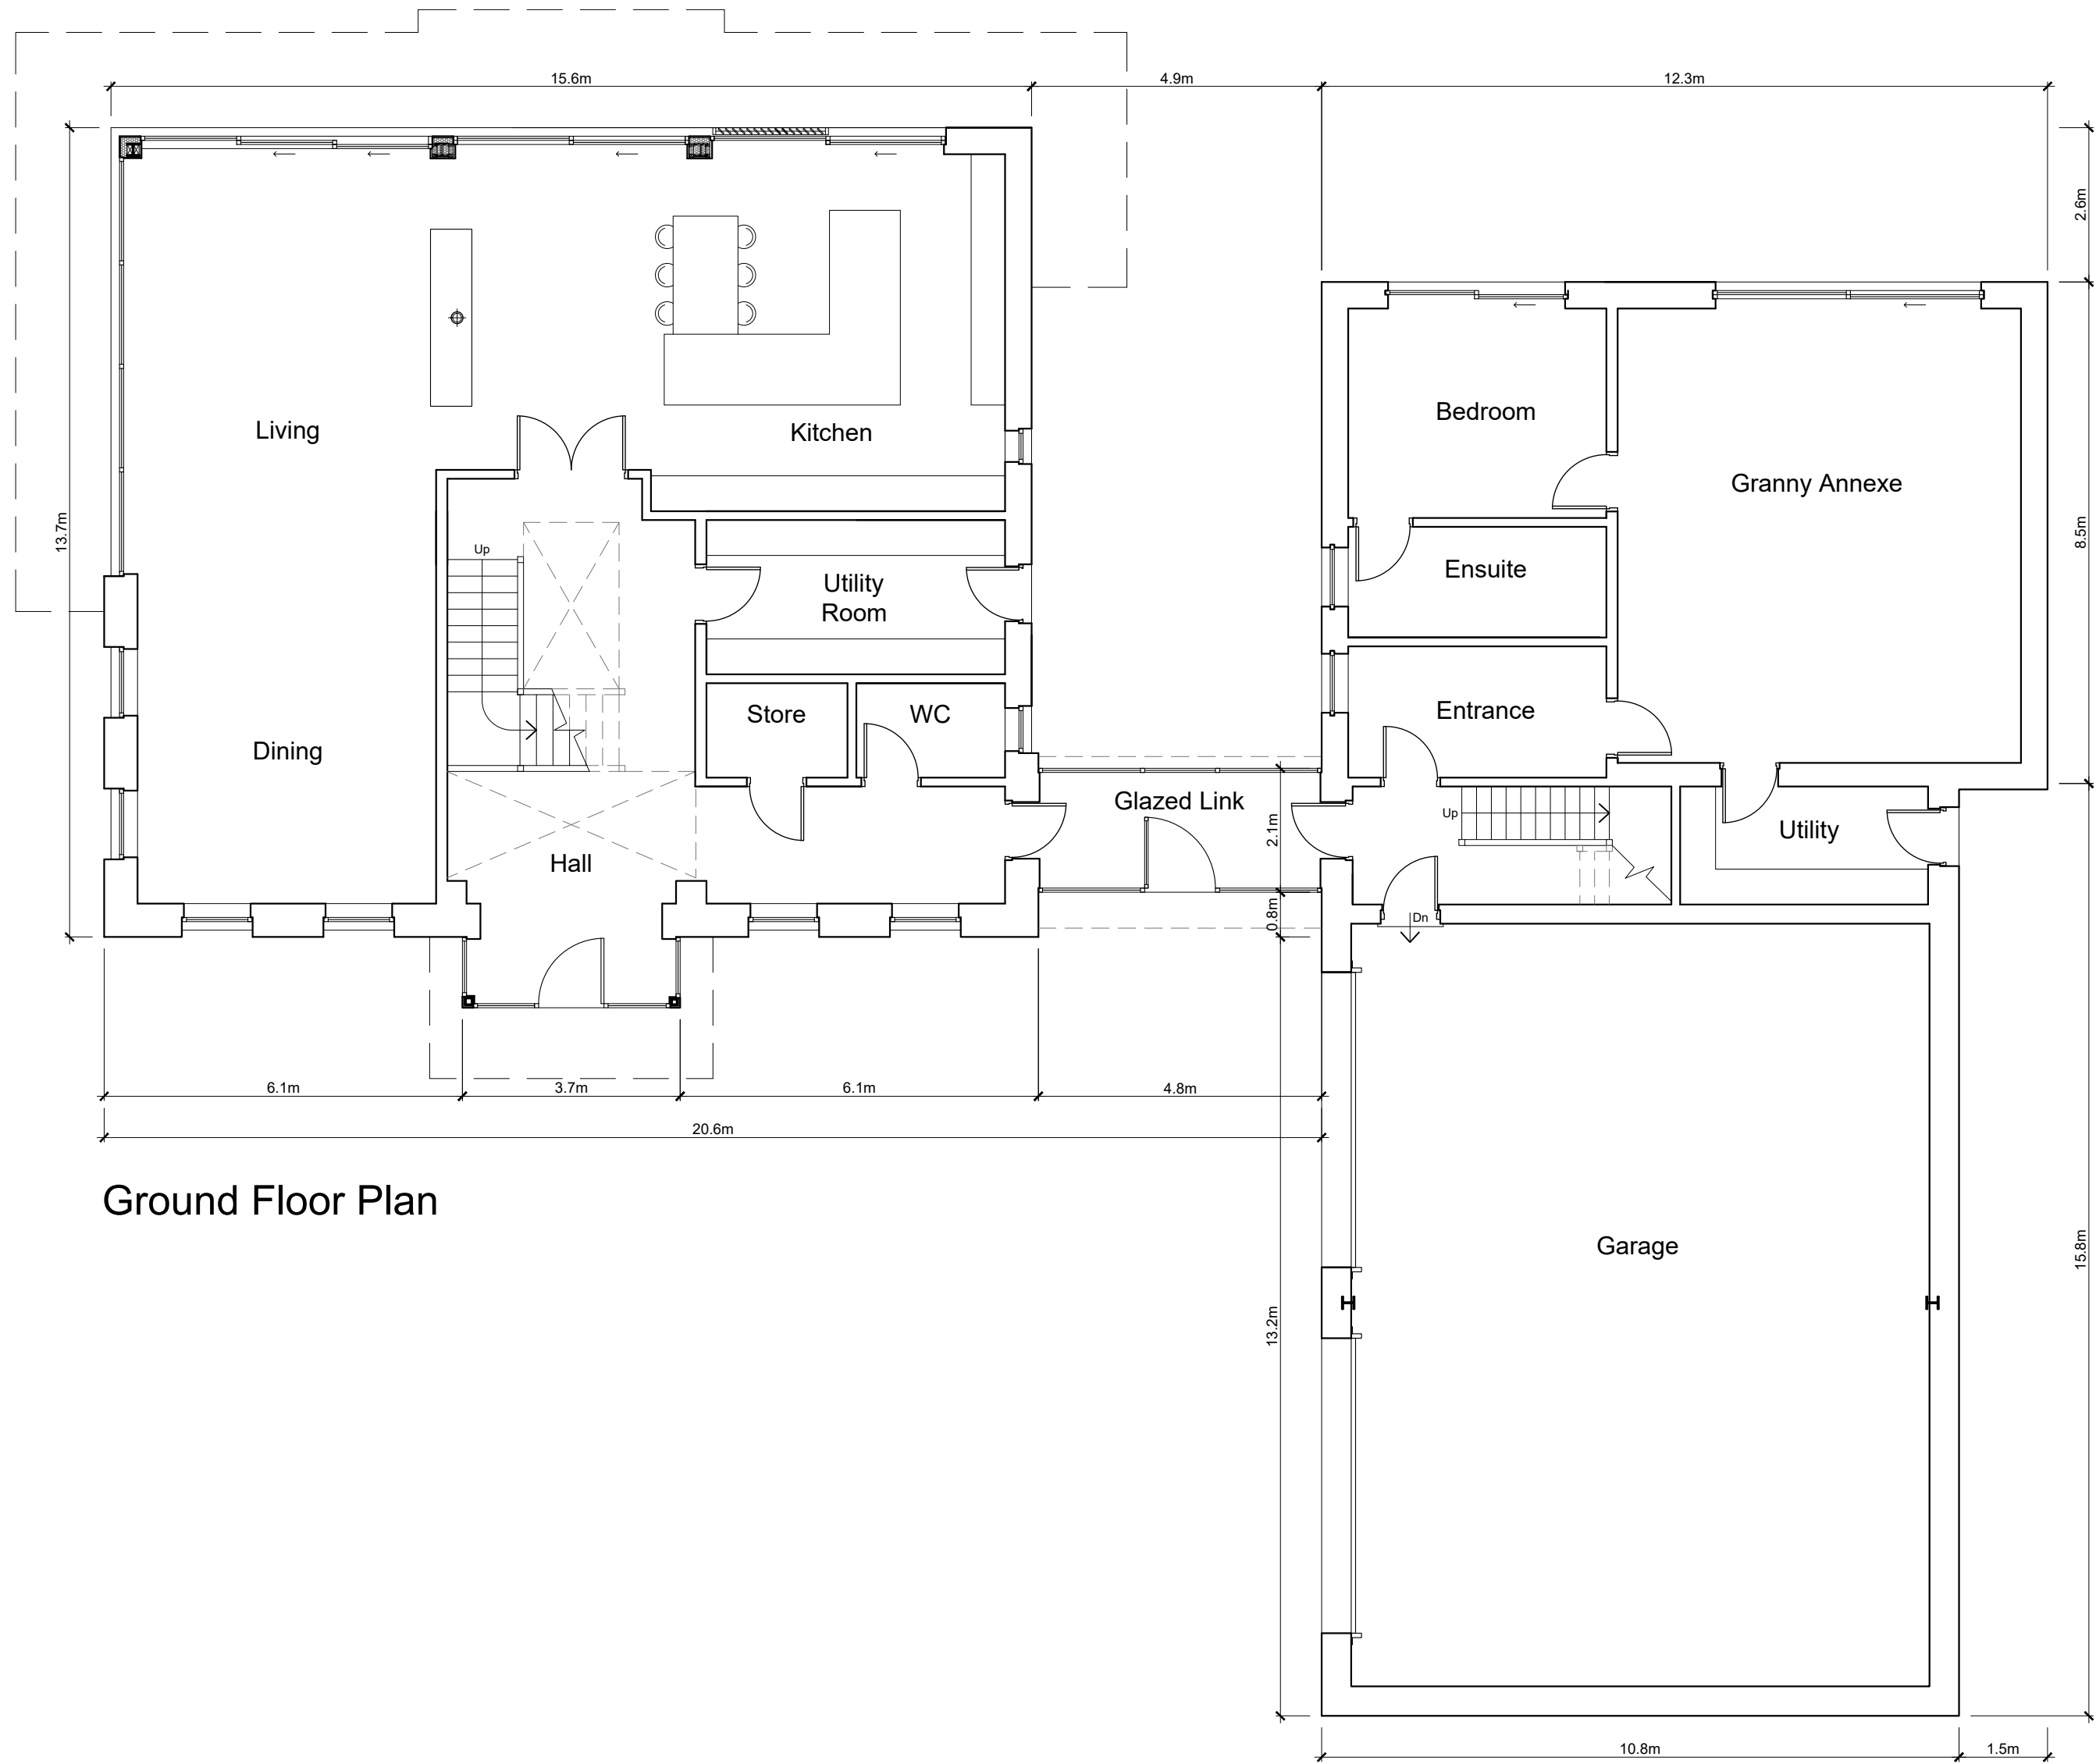


REVISIONS:
Rev A - Internal design review. - 25.07.23 - NE
Rev B - Internal design review. - 26.07.23 - NE
Rev C - Planning Issue. - 02.08.23 - NE
Rev D - Planning - Non-material amendment issue. - 02.04.24 - NE

Client
Mr and Mrs Holmes

Job Title
Proposed new dwelling at:
The Hawthorns
Rimington Lane
Rimington

Drawing Title		
Proposed Floor Plans		
PLANNING ISSUE		
Scale	Date	Drawn
1:100 @ A1	July 2023	NE

spa
SUNDERLAND PEACOCK ARCHITECTS
SUNDERLAND PEACOCK & ASSOCIATES LTD.
HAZELMERE, PIMALICO ROAD, CLITHEROE
LANCASHIRE, BB7 2AG
T 01204 423178 F 01204 427328
E info@sunderlandpeacock.com
www.sunderlandpeacock.com

6179 -01-03D Rev