


GENERAL NOTES


These plans have been prepared for submission to the Local Authority for Town & Country Planning and/or Building Regulations purposes only and do not constitute full working drawings.

Information noted on the plans or accompanying documents / details is not exhaustive, and contractor to check with client as to any additional work not specifically noted or implied.


© Rural Solutions Limited

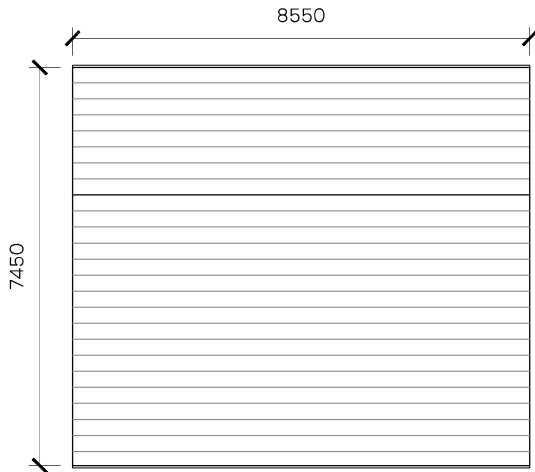


Garage Roof Plan

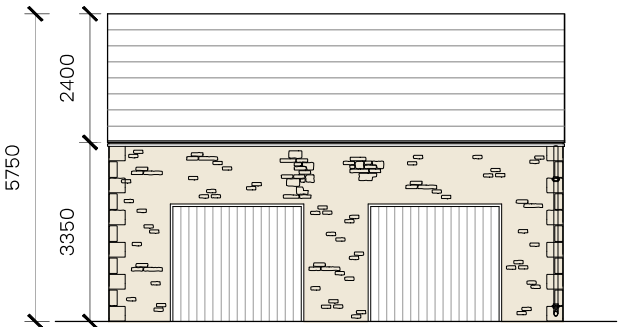


South Elevation

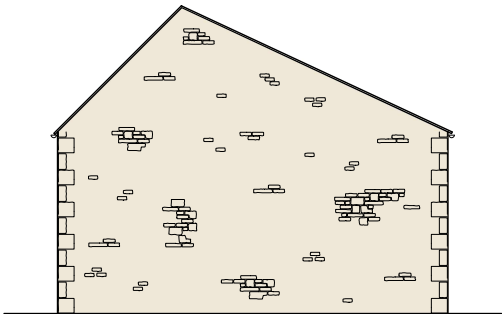


West Elevation

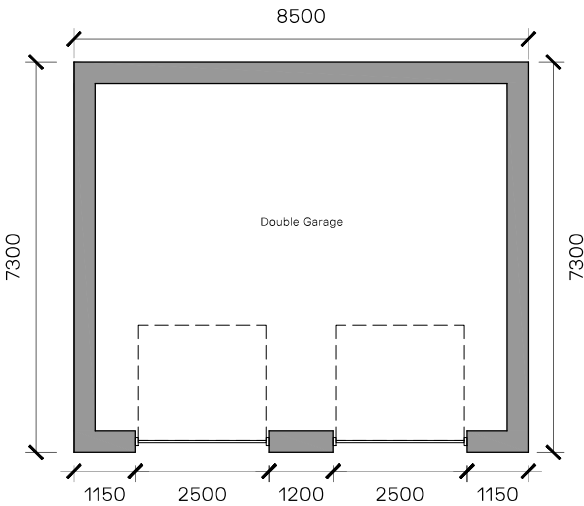

Garage Plan

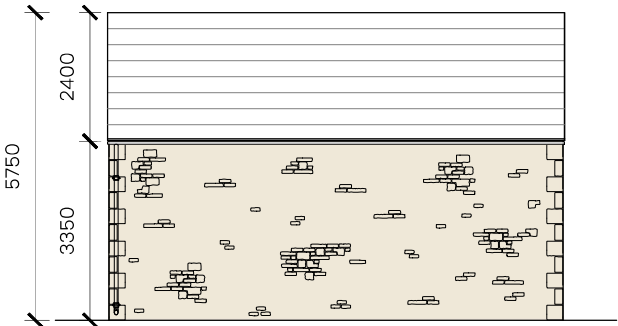

North Elevation

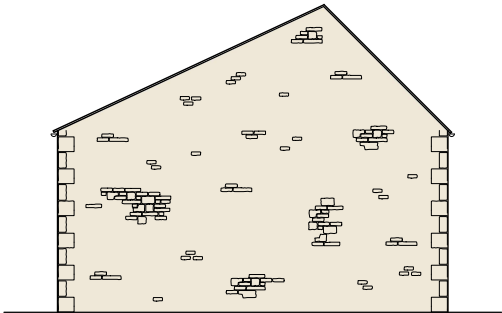

East Elevation

A 25.03.24 RW
Amendments to garage proposals.
revisions

Rural Solutions

Canalide House,
Brewery Lane,
Skipton,
North Yorkshire,
BD23 1DR

tel: 01756 797501
e-mail: info@ruralsolutions.co.uk
web: www.ruralsolutions.co.uk

client
Trustees of the George
Warburton 1985 Trust

project
Fencegate Farm,
Ribchester Road, Dinckley.

title
Proposed Garage
Plan and Elevations

drawn RW	checked RC
scale 1:100 @ A3	date 25.03.24
number 4317_GA-10	revision A
status Planning	