


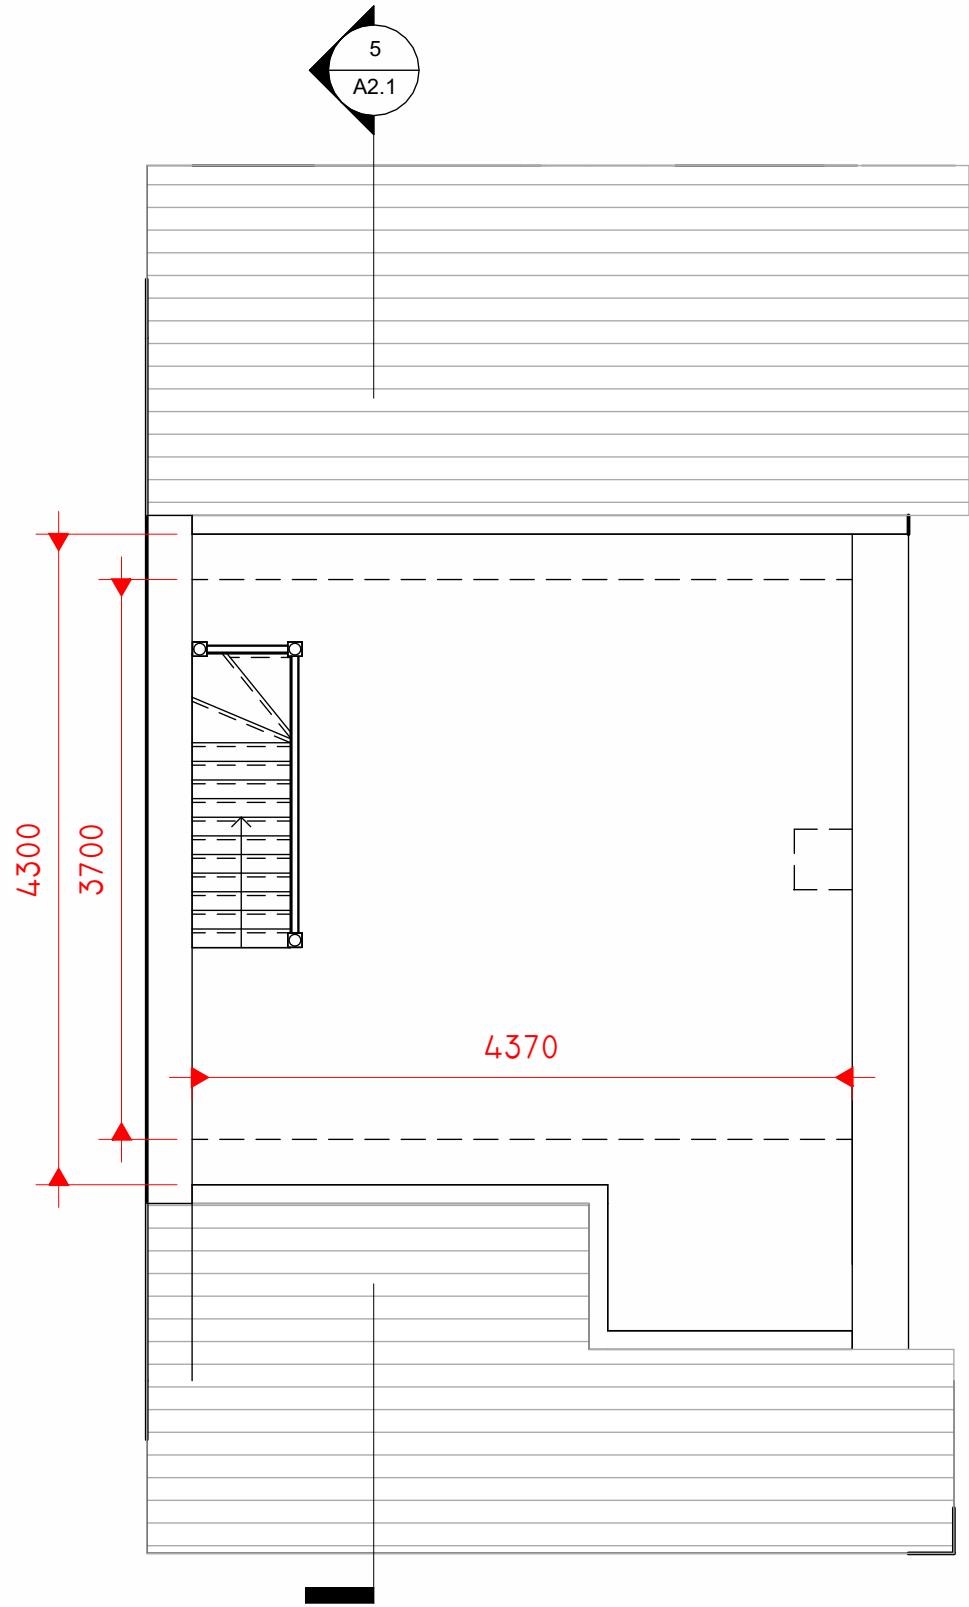


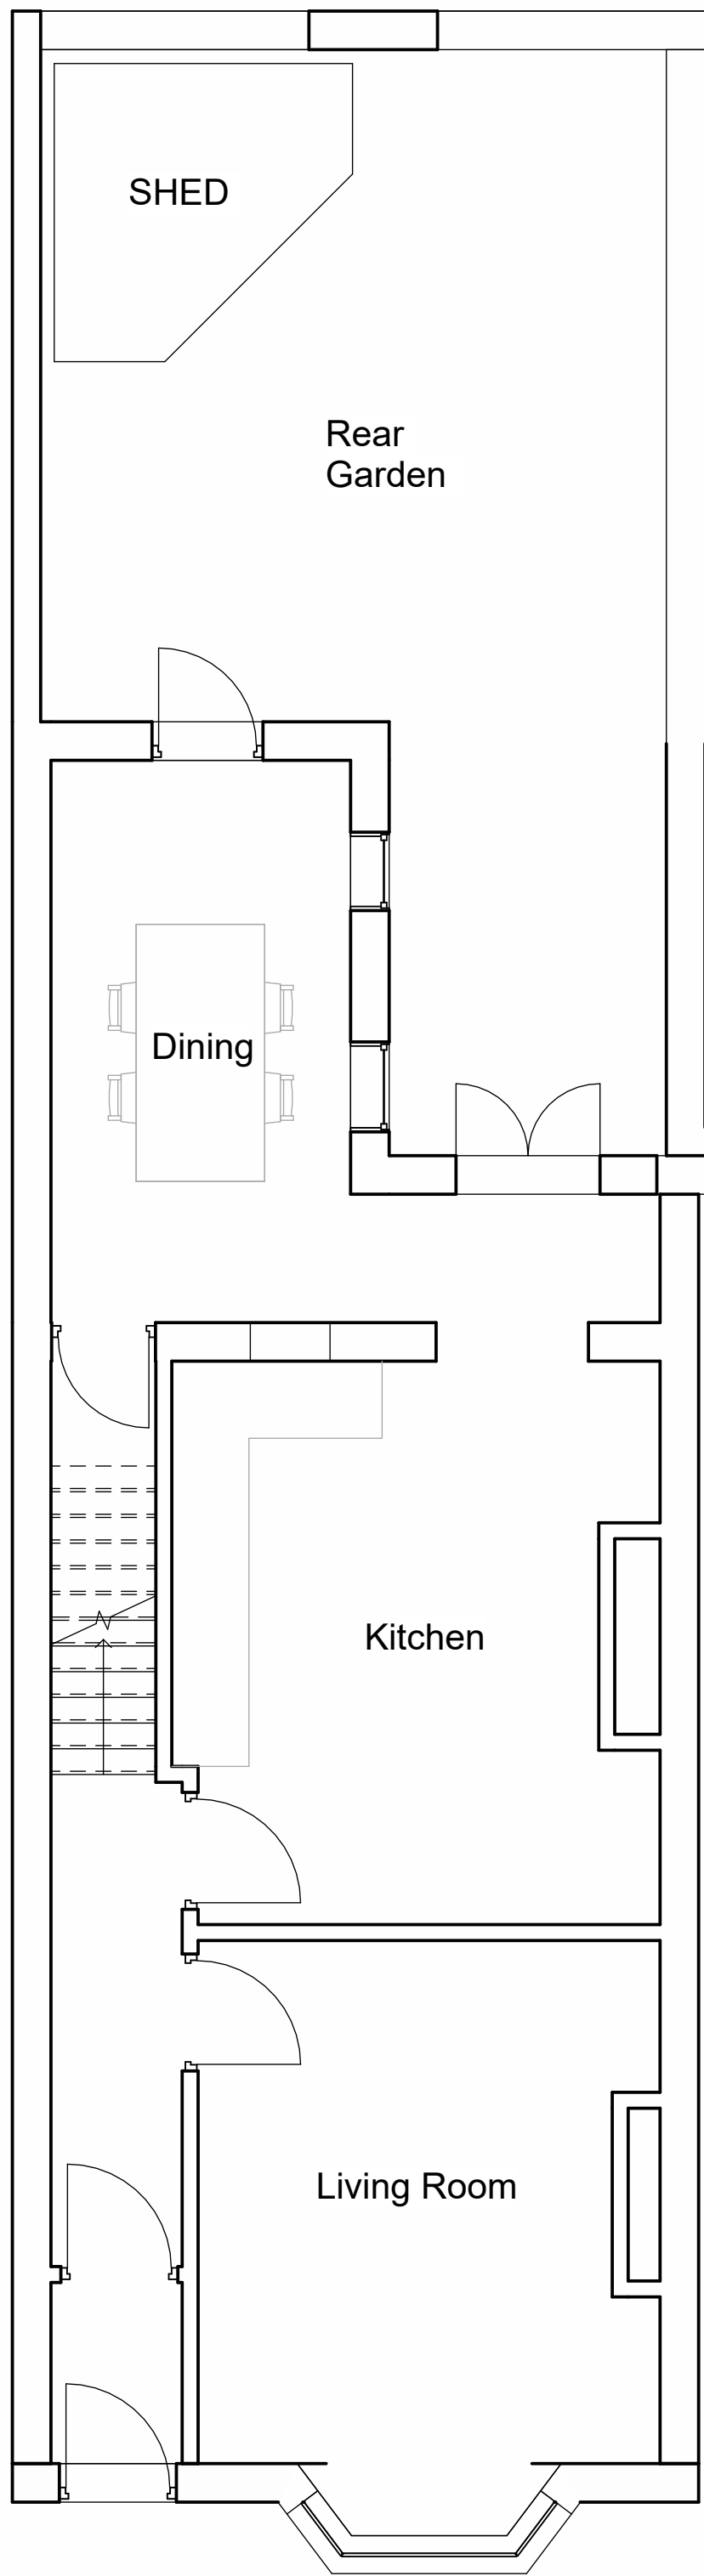

2 EAVES
1 : 50

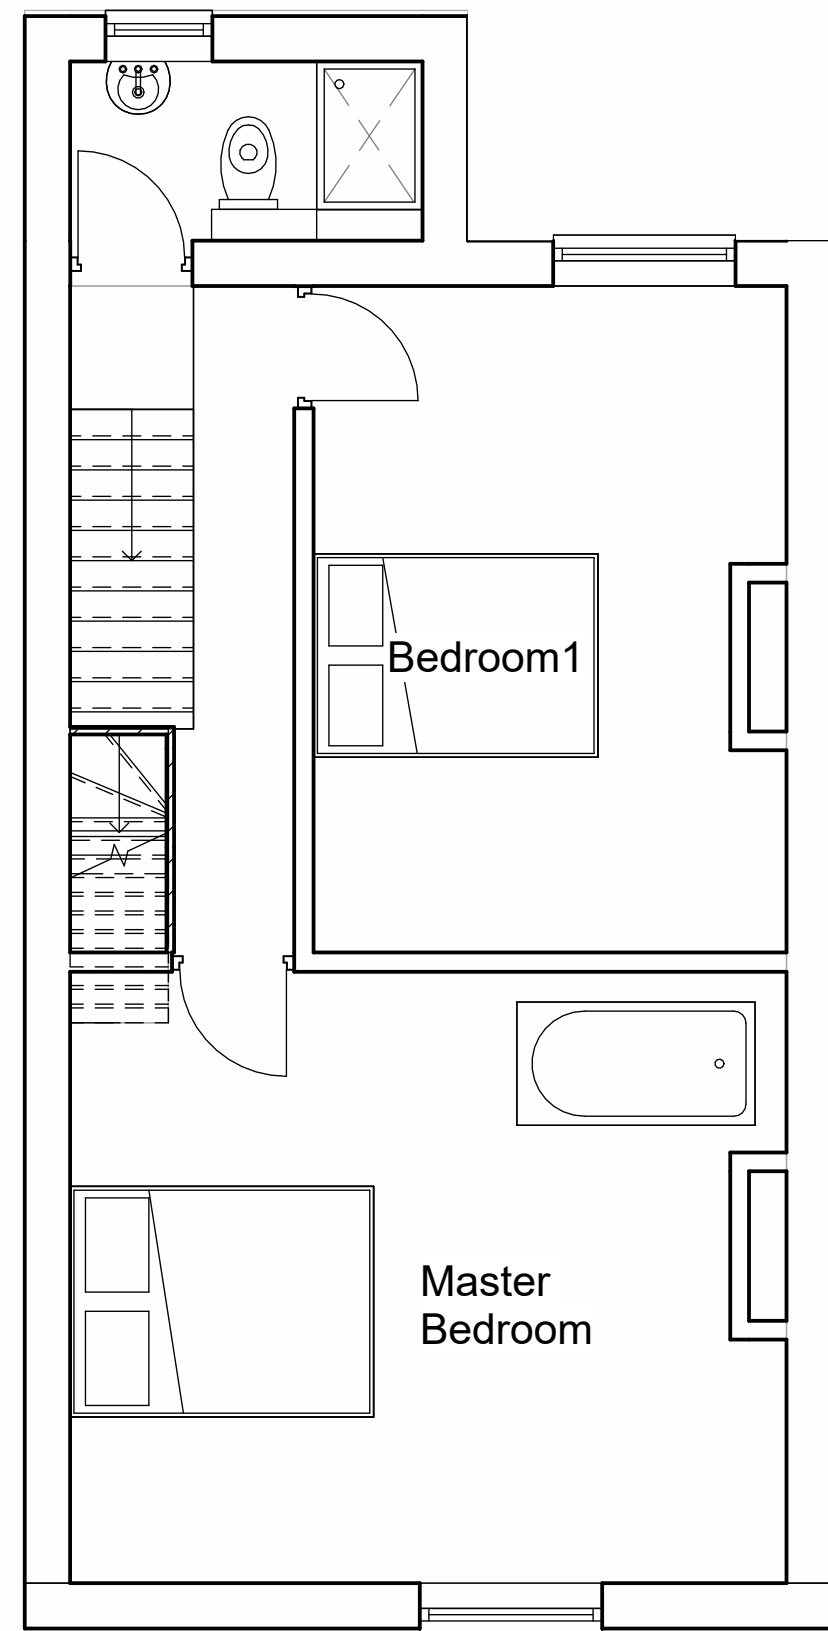

1 FIRST FLOOR
1 : 50

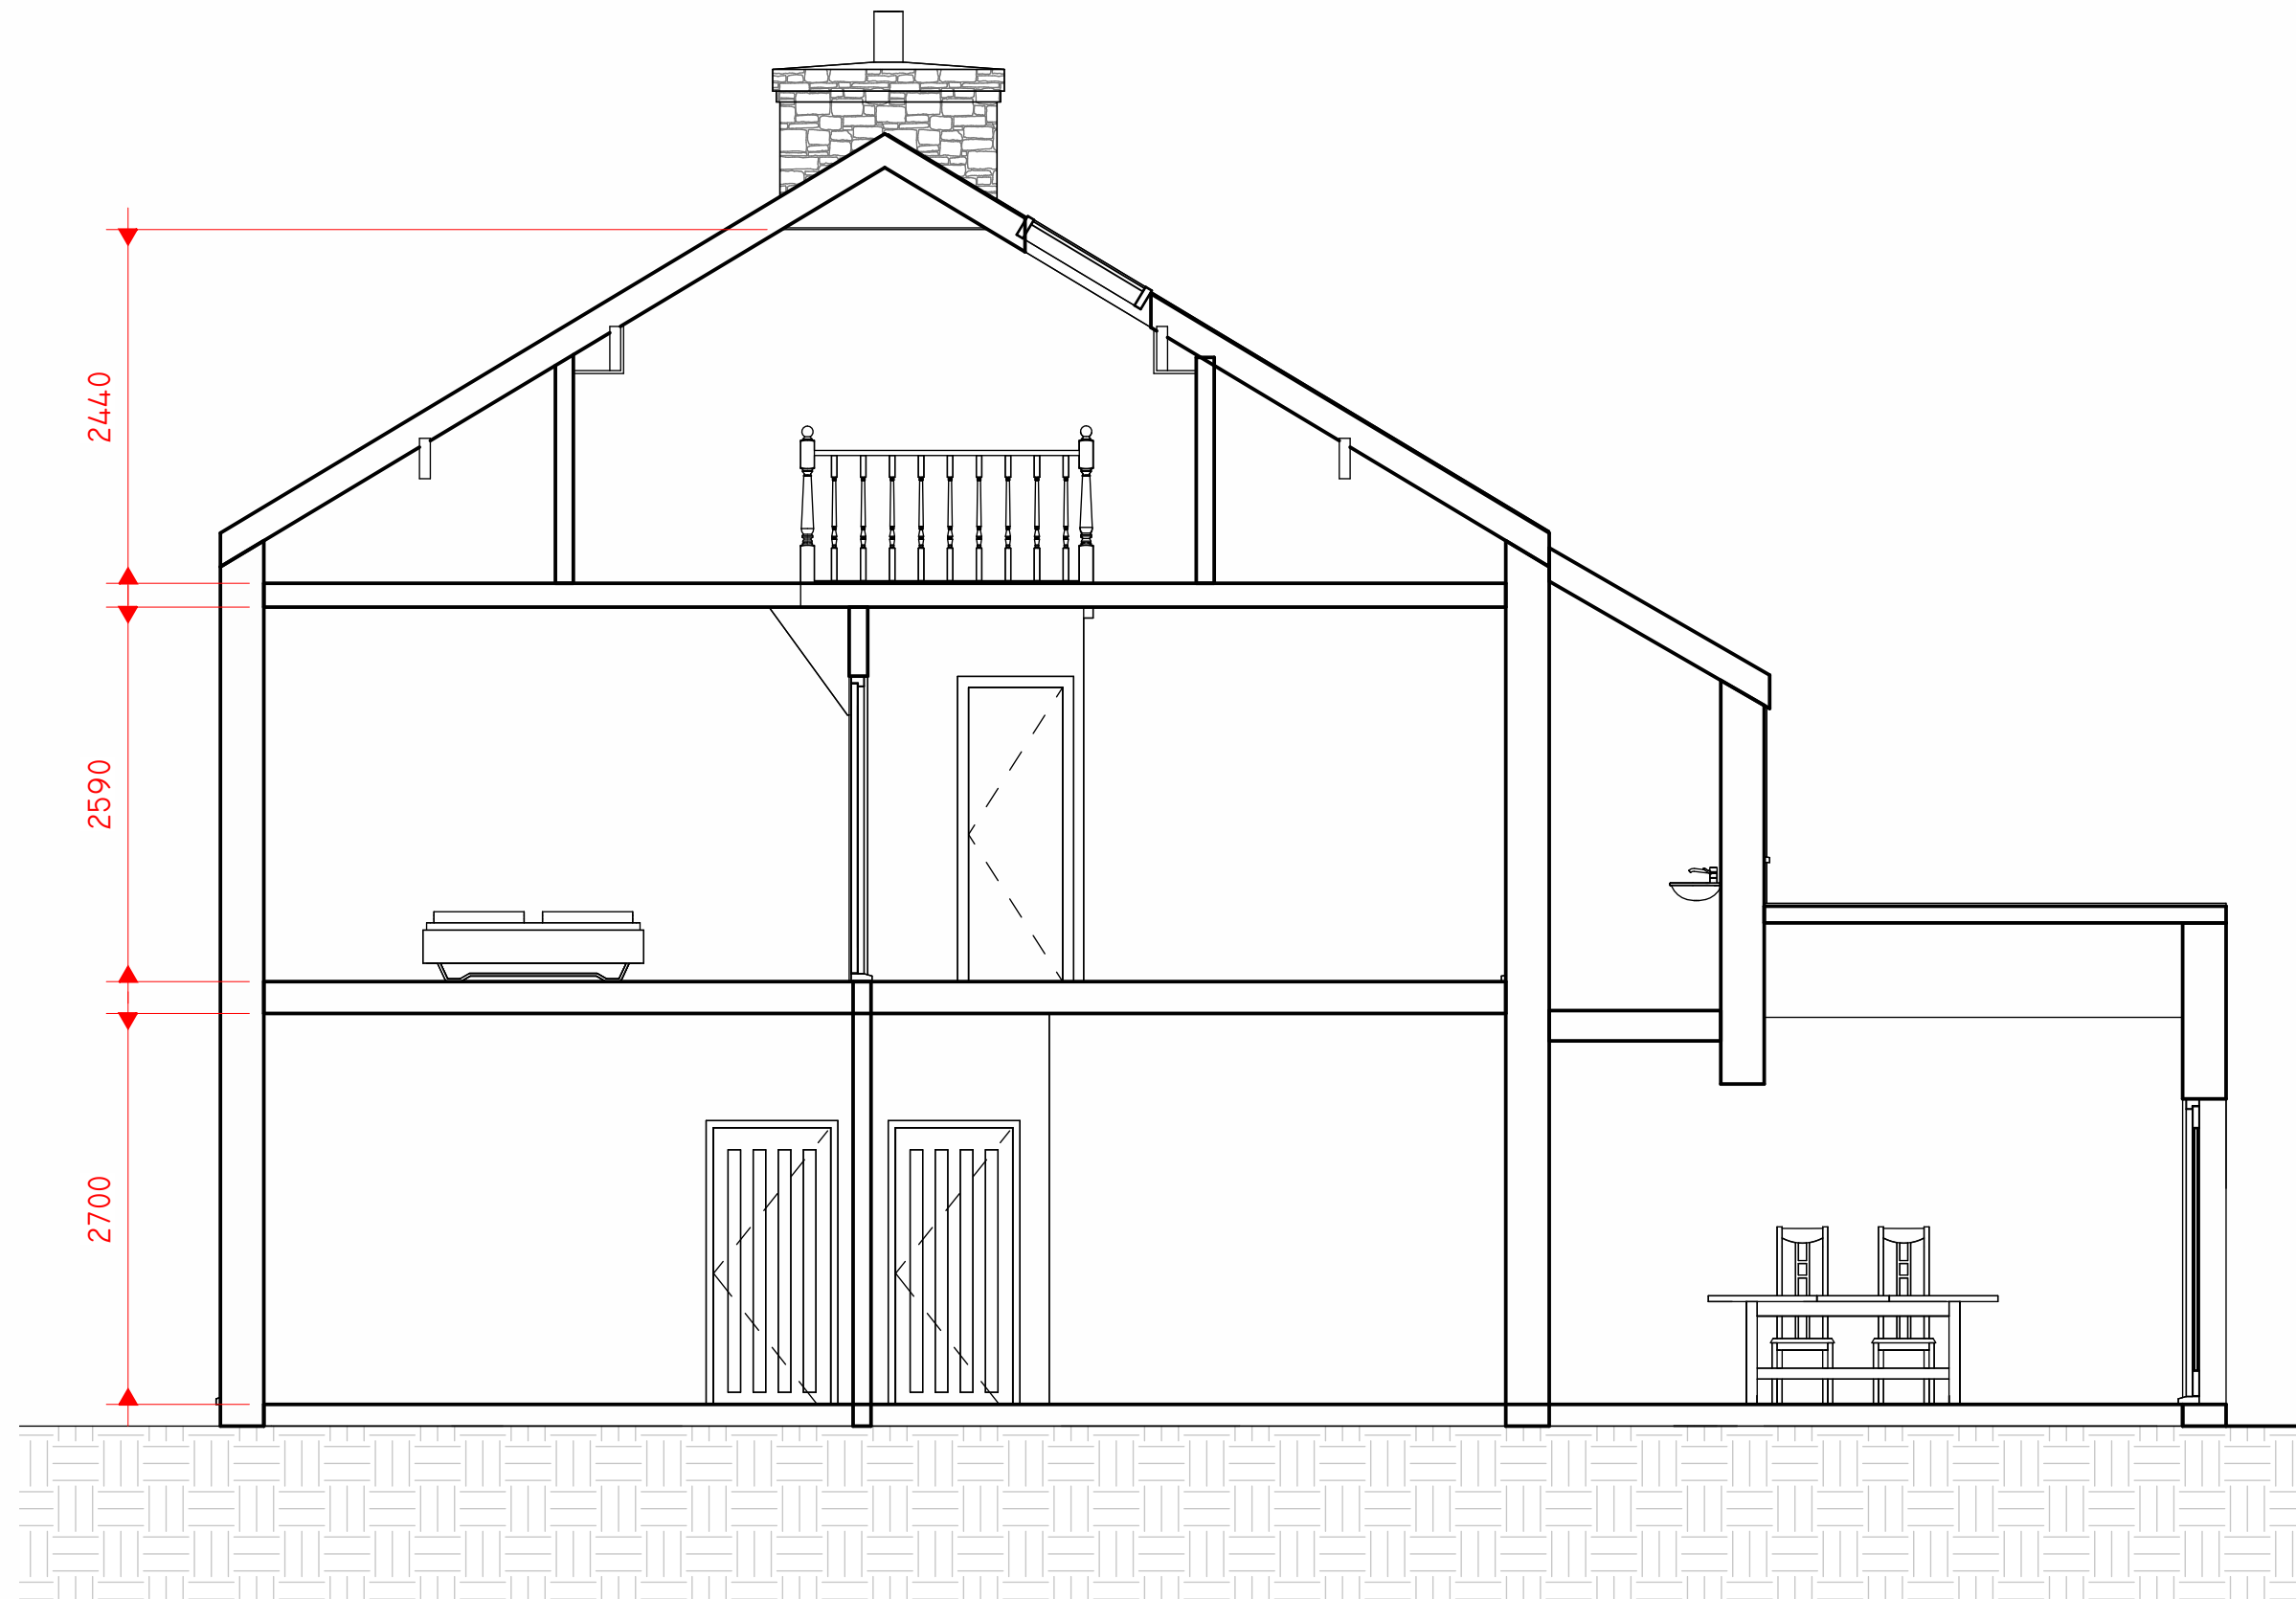

Section 1
1 : 50



EXISTING REAR
1 : 50

Peter Hitchen
Architects

Marathon House
The Sidings Business Park
Whalley, BB7 9SE

01254 823 885

www.peterhitchenarchitects.co.uk

NOTES:

No.	Description	Date

CLIENT: David Roberts & Pam Toothill
16 Pimlico Road,
Clitheroe,
BB7 2AG

PROJECT: PROPOSED LOFT
CONVERSION WITH
DORMER AND ASSOCIATED
ALTERATIONS

SHEET: EXISTING FLOOR PLANS

Project number PHA/924

Date 13/03/2024

Drawn by DH

Checked by PH

A2.1

Scale 1 : 50

Sheet size A1