



- MATERIALS
1. CONCRETE ROOF TILES
  2. BRICKWORK
  3. UPVC WINDOWS/DOORS

PROPOSED FRONT ELEVATION (1)

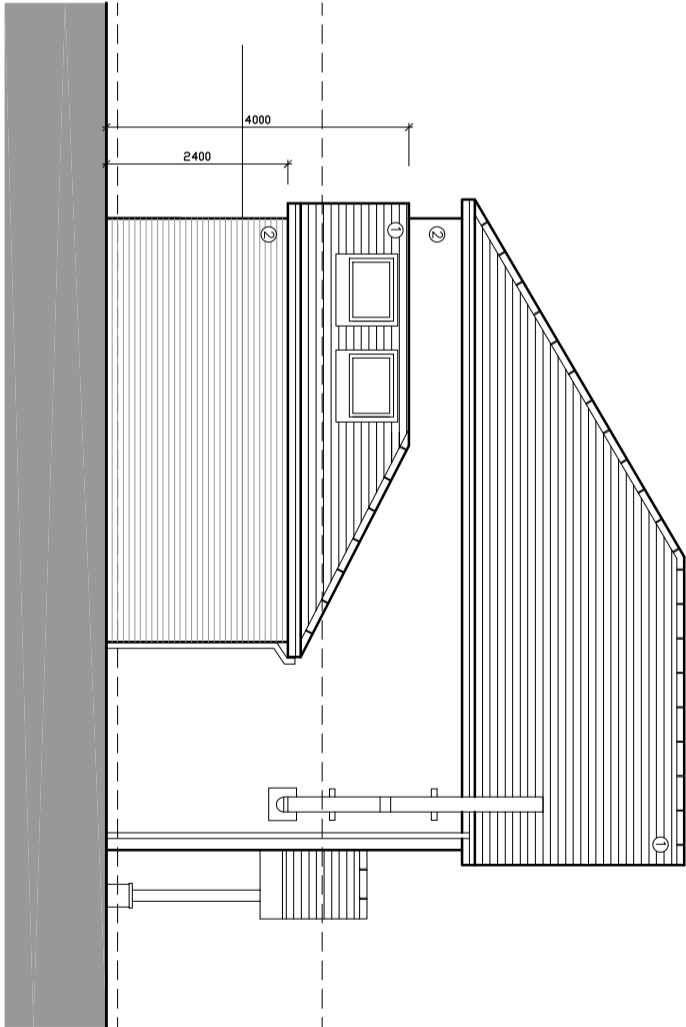

PROPOSED SIDE ELEVATION (2)

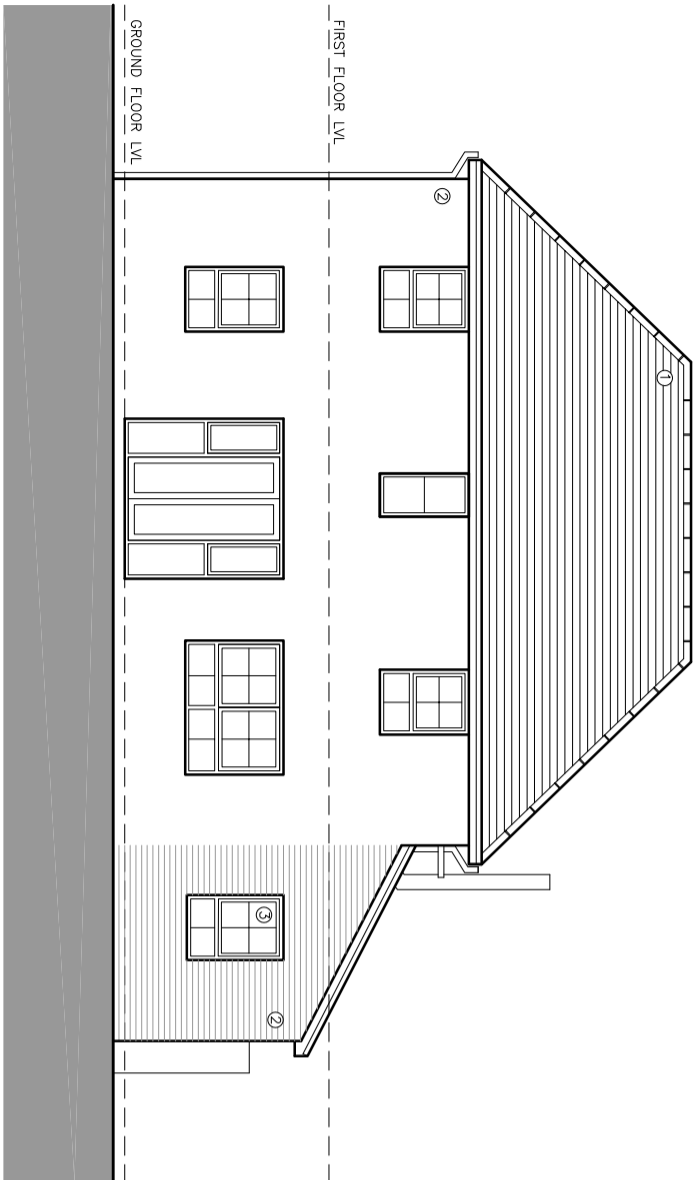

PROPOSED REAR ELEVATION (3)

© 2024 QW+Q Architects Ltd 2024 | This Drawing is to be used in conjunction with all other project associated drawings and information. Do not scale from this drawing. All dimensions and details are subject to change without notice. This drawing is copyright and the property of QW+Q Architects Ltd.

<div><div>QW+Qarchitects</div><div>The Annex Lowerfold Farm Oswoldtwistle B354GA</div><div>Tel: 01254 483648 Private Residential   Housing   Commercial   Conservation   Domestic Email: info@qw-architects.com   Web: www.qw-architects.com</div></div> <div><div>Architects Registration Board</div></div>		Client MR & MRS CONEY	Scale 1:100	Sheet Size A3	Drawing Status PLANNING	Job Number 24_001	Drawn By AW	Checked AW
Project 80_HAWTHORN_ROAD BARROW		Drawing Title PROPOSED_ELEVATIONS			Drawing Number PL/07	Revision A	Final Issue JAN_2024	