





Existing Front Elevation Scale 1:50

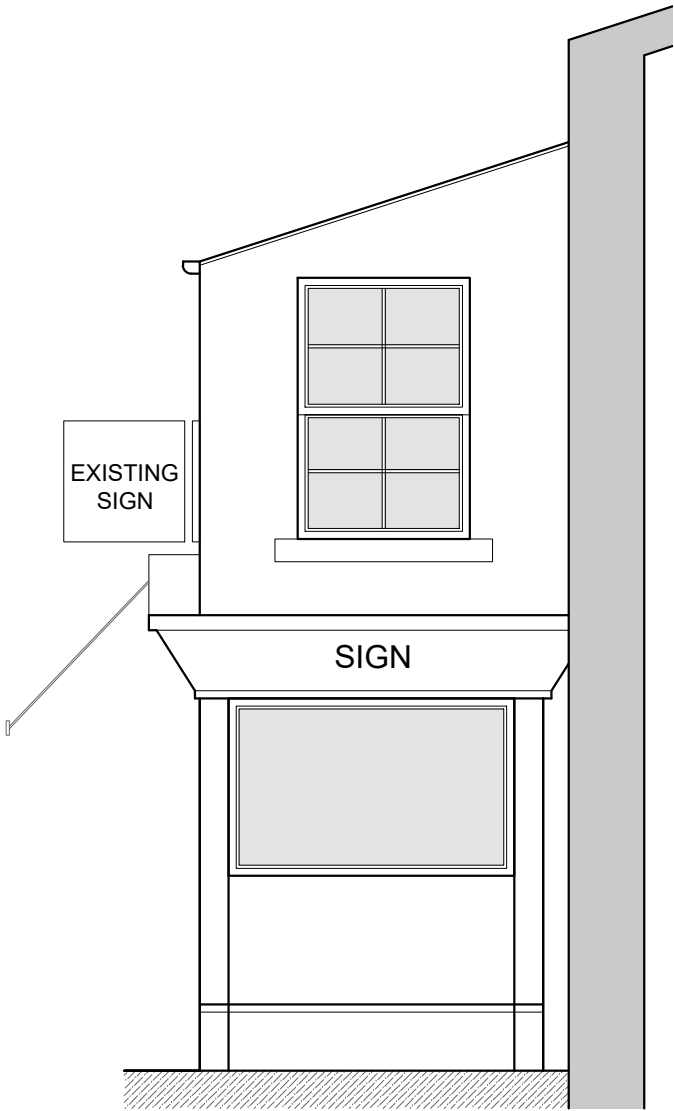

Existing Side Elevation Scale 1:50

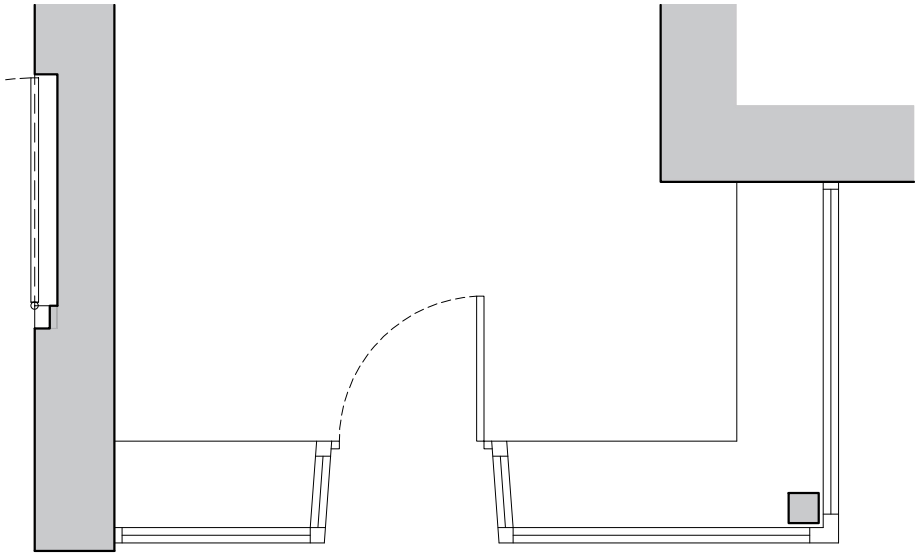

Existing Plan Scale 1:50

This drawing is to be read in conjunction with all relevant Architect, consultants' and specialists' drawings and specifications. The Architect is to be notified of any discrepancies before proceeding. Do not scale from this drawing. All dimensions and levels are to be checked on site. This drawing is subject to copyright. All work carried out before Planning and Building Permission has been granted is at the contractor/clients risk.
Note: proposed drawing based on OS dwg information. All illustrated dimensions are approximate and all site dimensions are to be checked on site and subject to site survey.

Client
Trustees of the Standen Settlement
Job Title
Proposed Alterations to
26 Castle Street,
Clitheroe

Drawing Title
Existing Shop Front Details
Scale
1:50 @ A3
Date
March 2024
Drawn
BWT

spa

SUNDERLAND PEACOCK ARCHITECTS

SUNDERLAND PEACOCK & ASSOCIATES LTD.
HAZELMERE, PIMLICO ROAD, CLITHEROE
LANCASHIRE, BB7 2AG
T 01200 423178 F 01200 427328
E info@sunderlandpeacock.com
www.sunderlandpeacock.com

6630 - E02	REV
-	-