




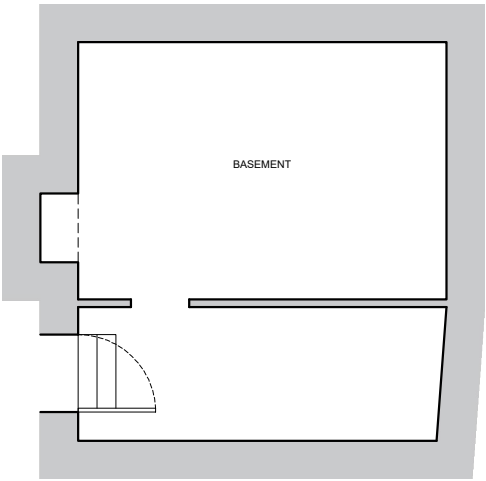


BASEMENT FLOOR PLAN SCALE 1:100

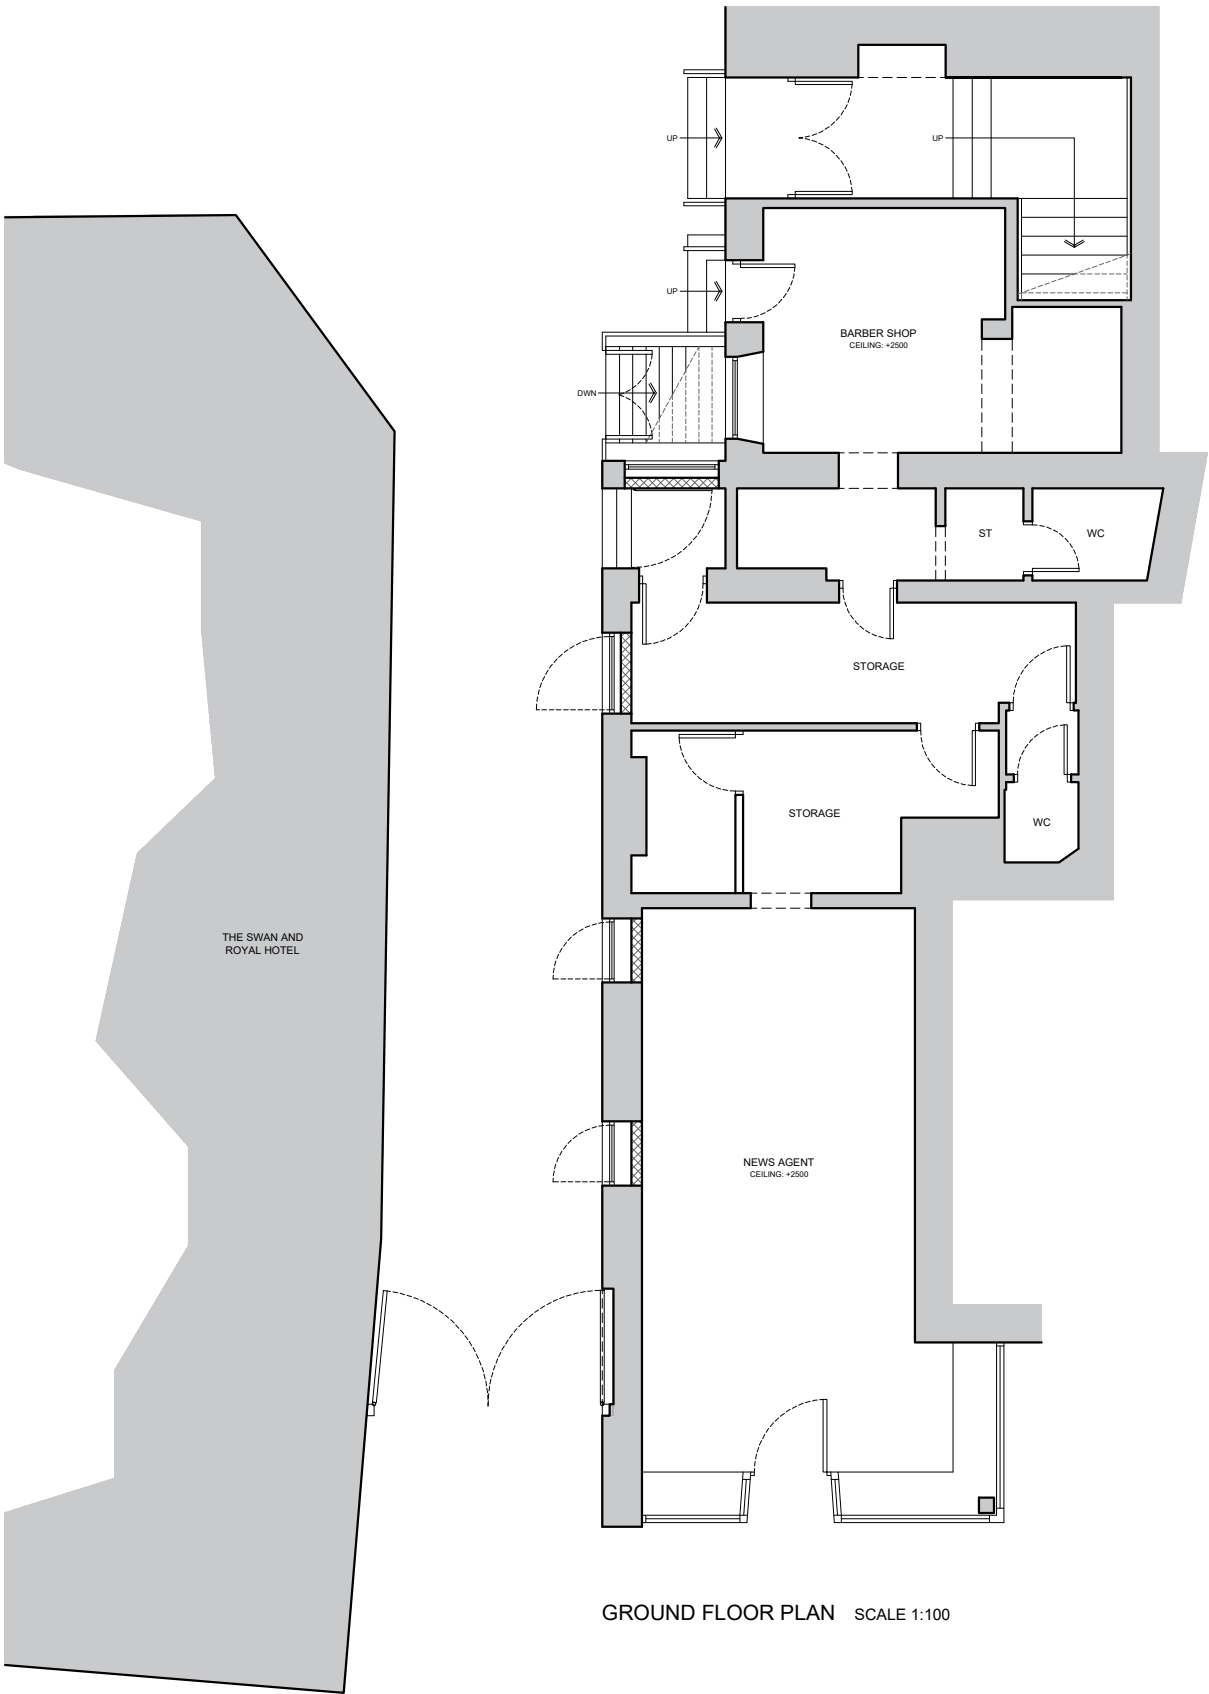

GROUND FLOOR PLAN SCALE 1:100

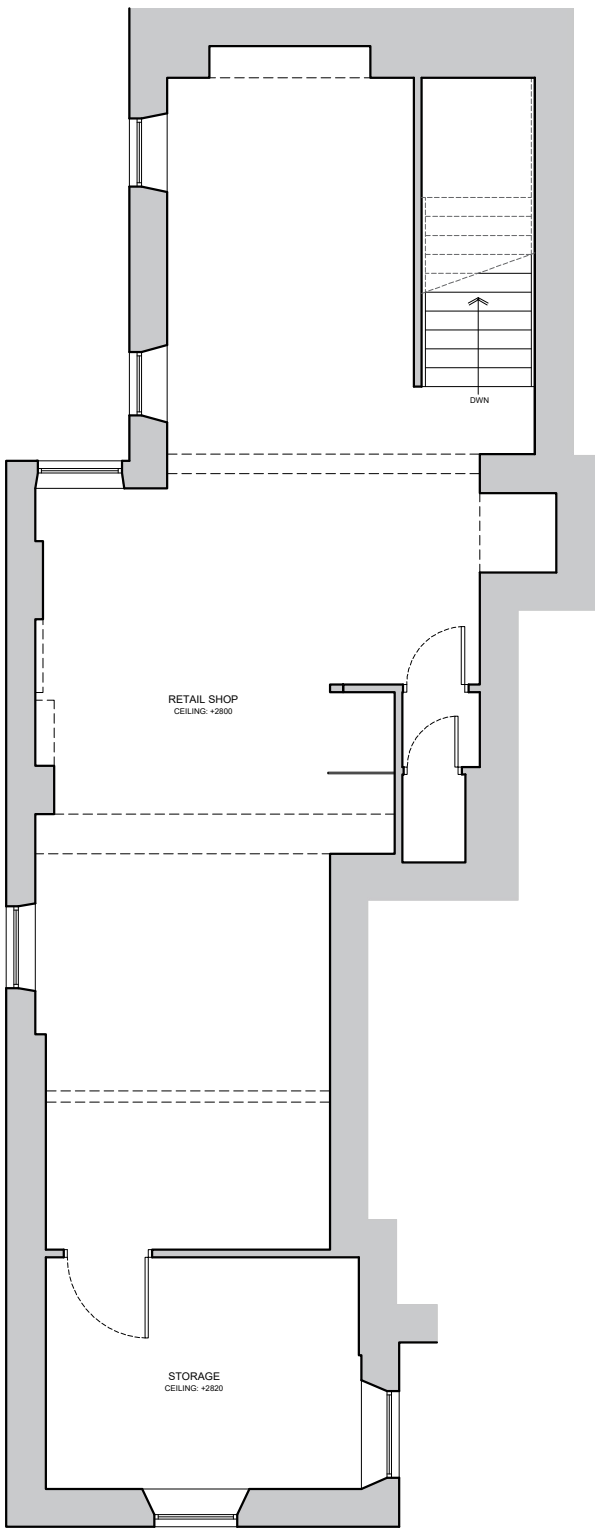

FIRST FLOOR PLAN SCALE 1:100

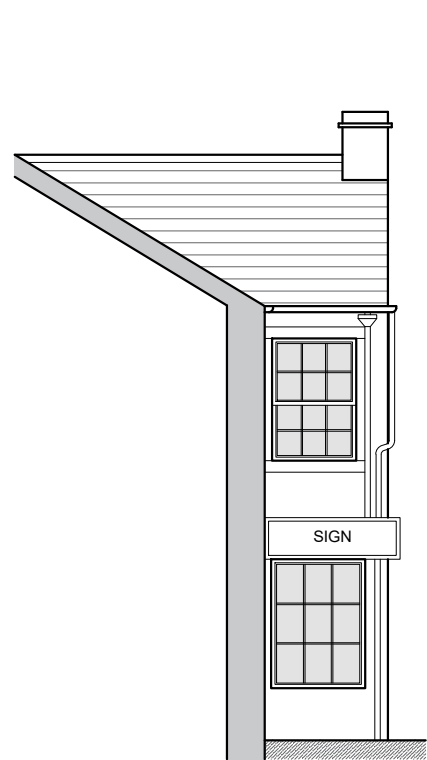

SOUTH EAST FACING ELEVATION SCALE 1:100



NORTH EAST FACING ELEVATION SCALE 1:100



NORTH WEST FACING ELEVATION SCALE 1:100

SOUTH WEST FACING ELEVATION SCALE 1:100

B	22.03.2024	Existing Chimney Breast Added	BWT
A	14.03.2024	Existing Signage Added	BWT

Client
Trustees of the Standen Settlement
Job Title
Proposed Alterations to
26 Castle Street,
Clitheroe

Drawing Title
Existing Floor Plans and Elevations
Scale
1:100 @ A2
Date
April 2022
Drawn
BWT

